


0m 2m 4m 6m 8m 10m
 VISUAL SCALE 1:100 @ A1

Do not scale from this drawing.
 The contractor is to check all dimensions on site and report any discrepancies to the designer.
 All rights described in chapter IV of the copyright, designs and patents act 1988 have been generally asserted.
 Notes



1 Principal Elevation

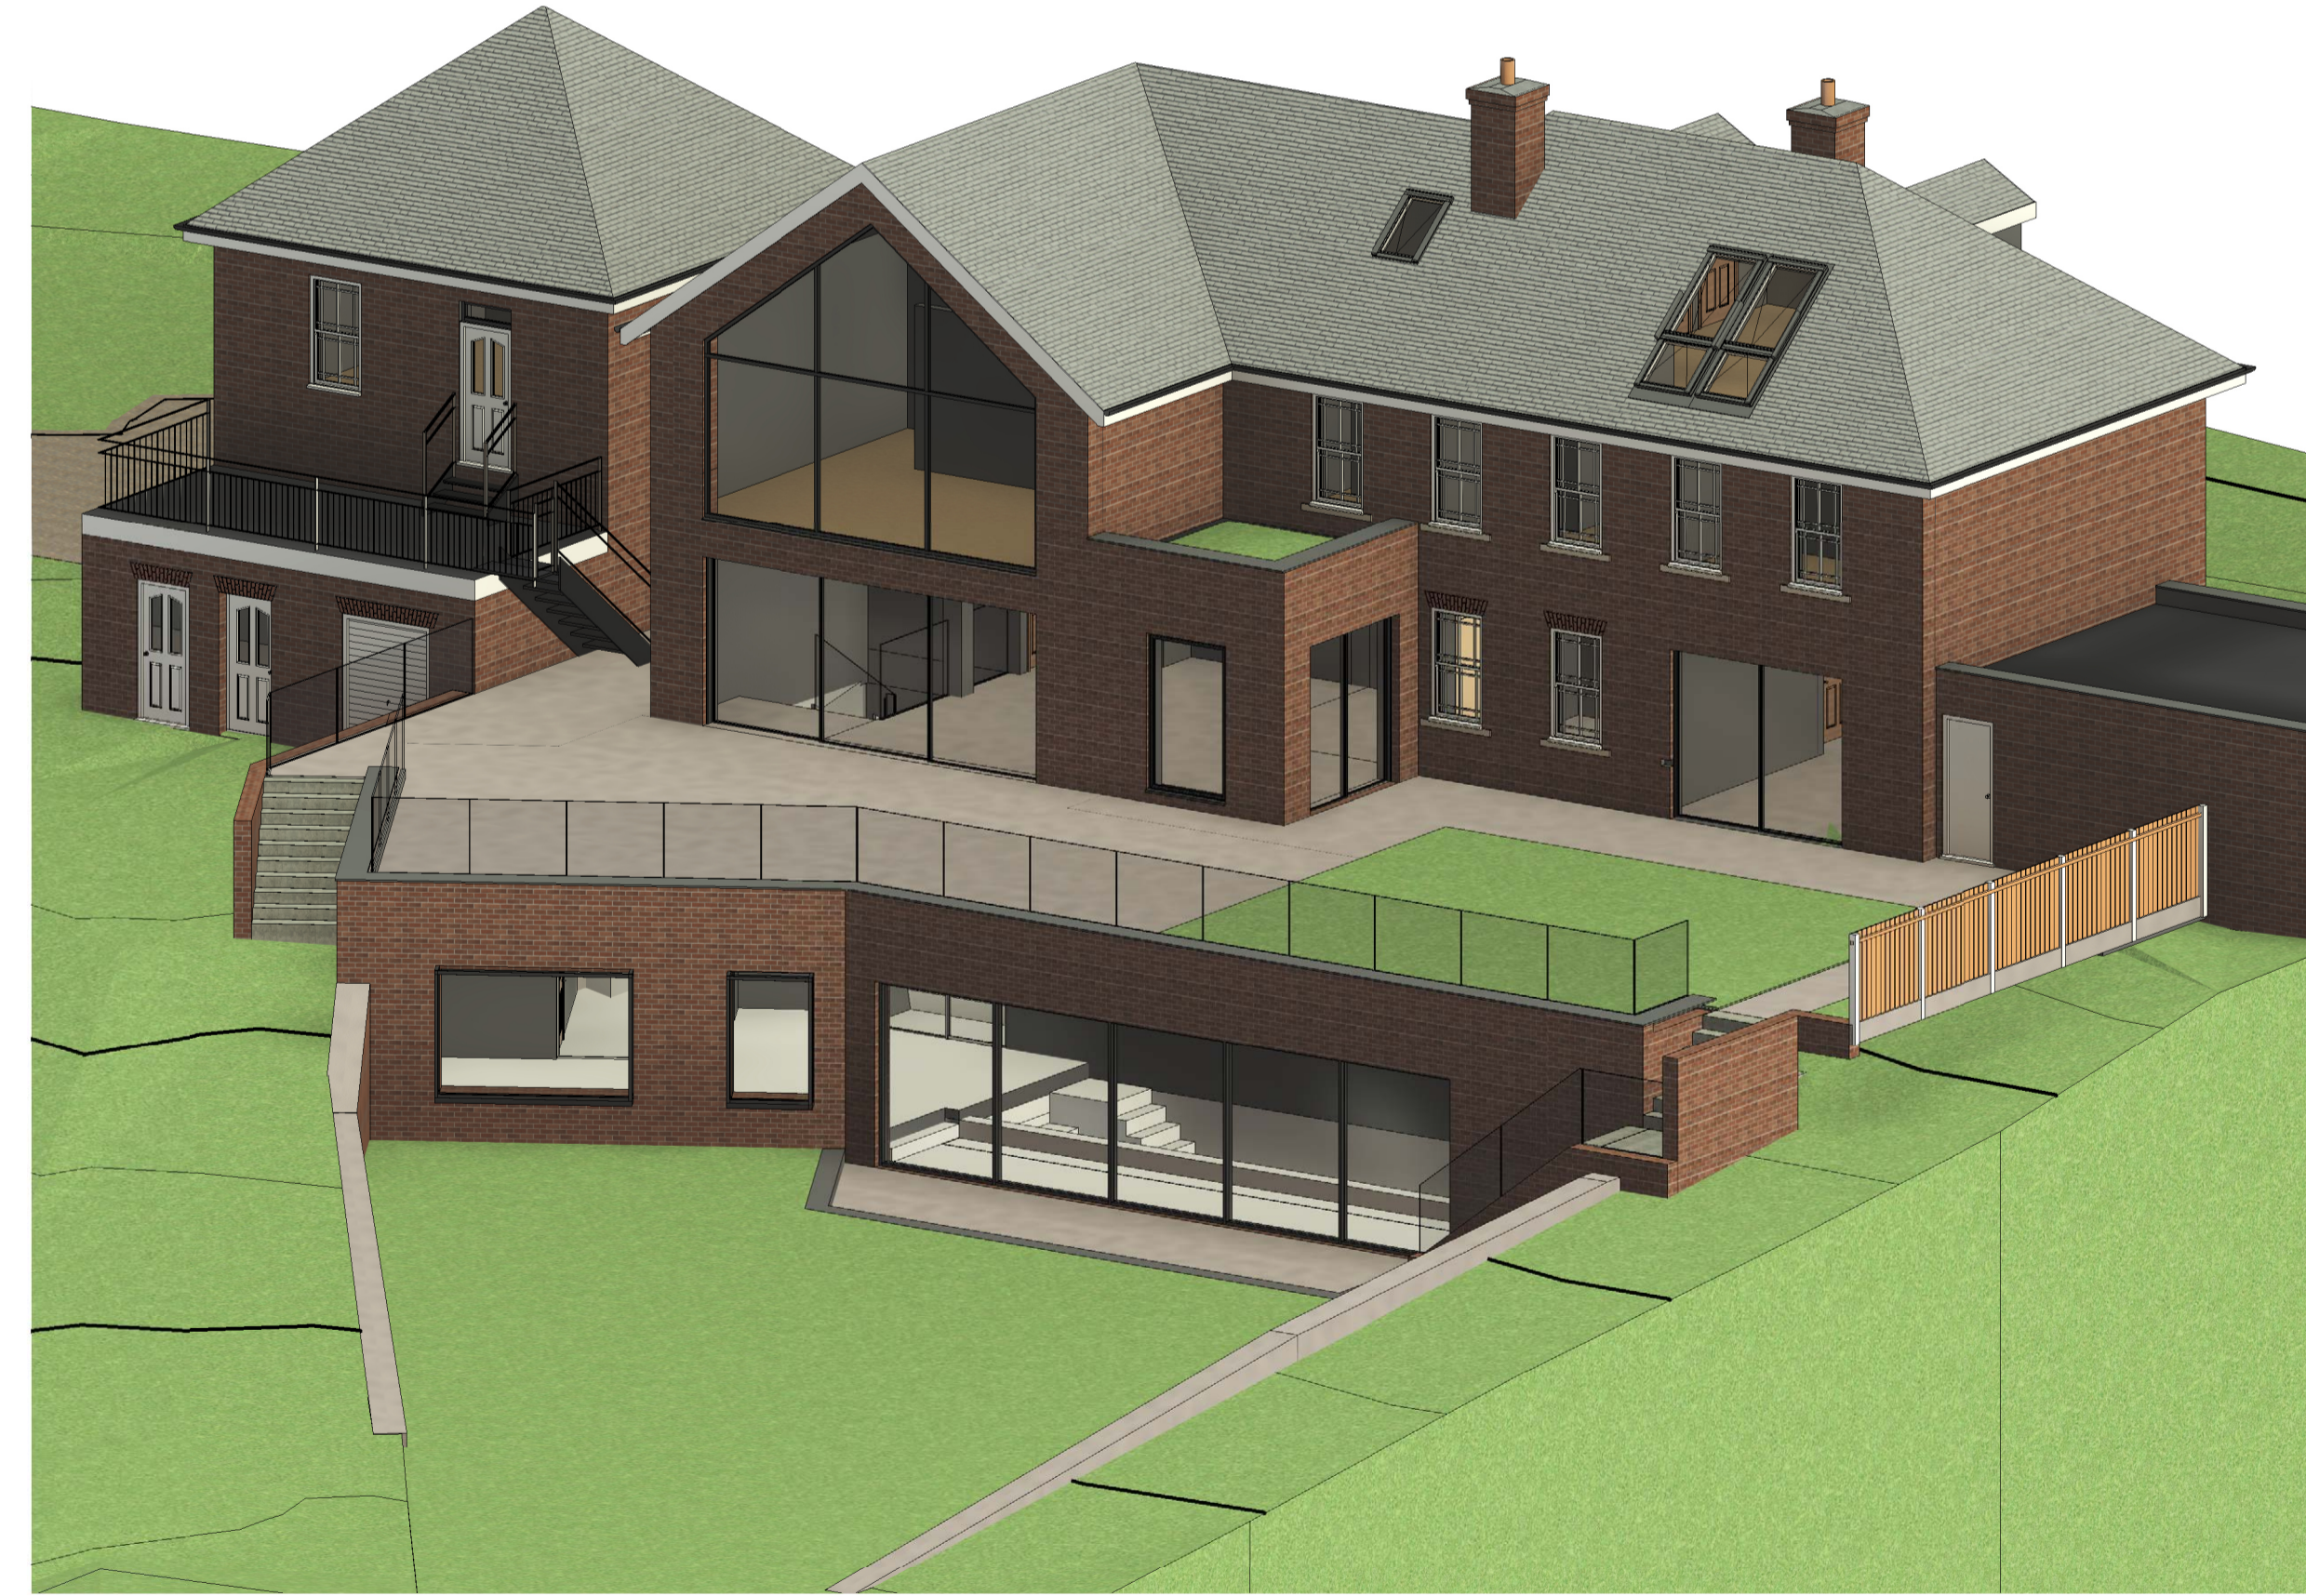

2 Rear Elevation

P1	Initial Issue	12/06/25	CJR	JL
Rev	Description	Date	By	Chk

STUDIO SEVENTY FIVE
 www.studioseventyfive.co.uk
 hello@studioseventyfive.co.uk

Project
 53 Keresforth Hall Road,
 Barnsley S70 6NL

Drawing
 Proposed Visualisation

Scale	Drawn	Date
@ A1	CJR	03/10/2025
Drawing Purpose	Status	
PLANNING APPLICATION		
Drawing Number	Rev.	
2605-S75-XX-DR-A-90000	P1	