





Existing Front Elevation
1:50




Existing Rear Elevation
1:50

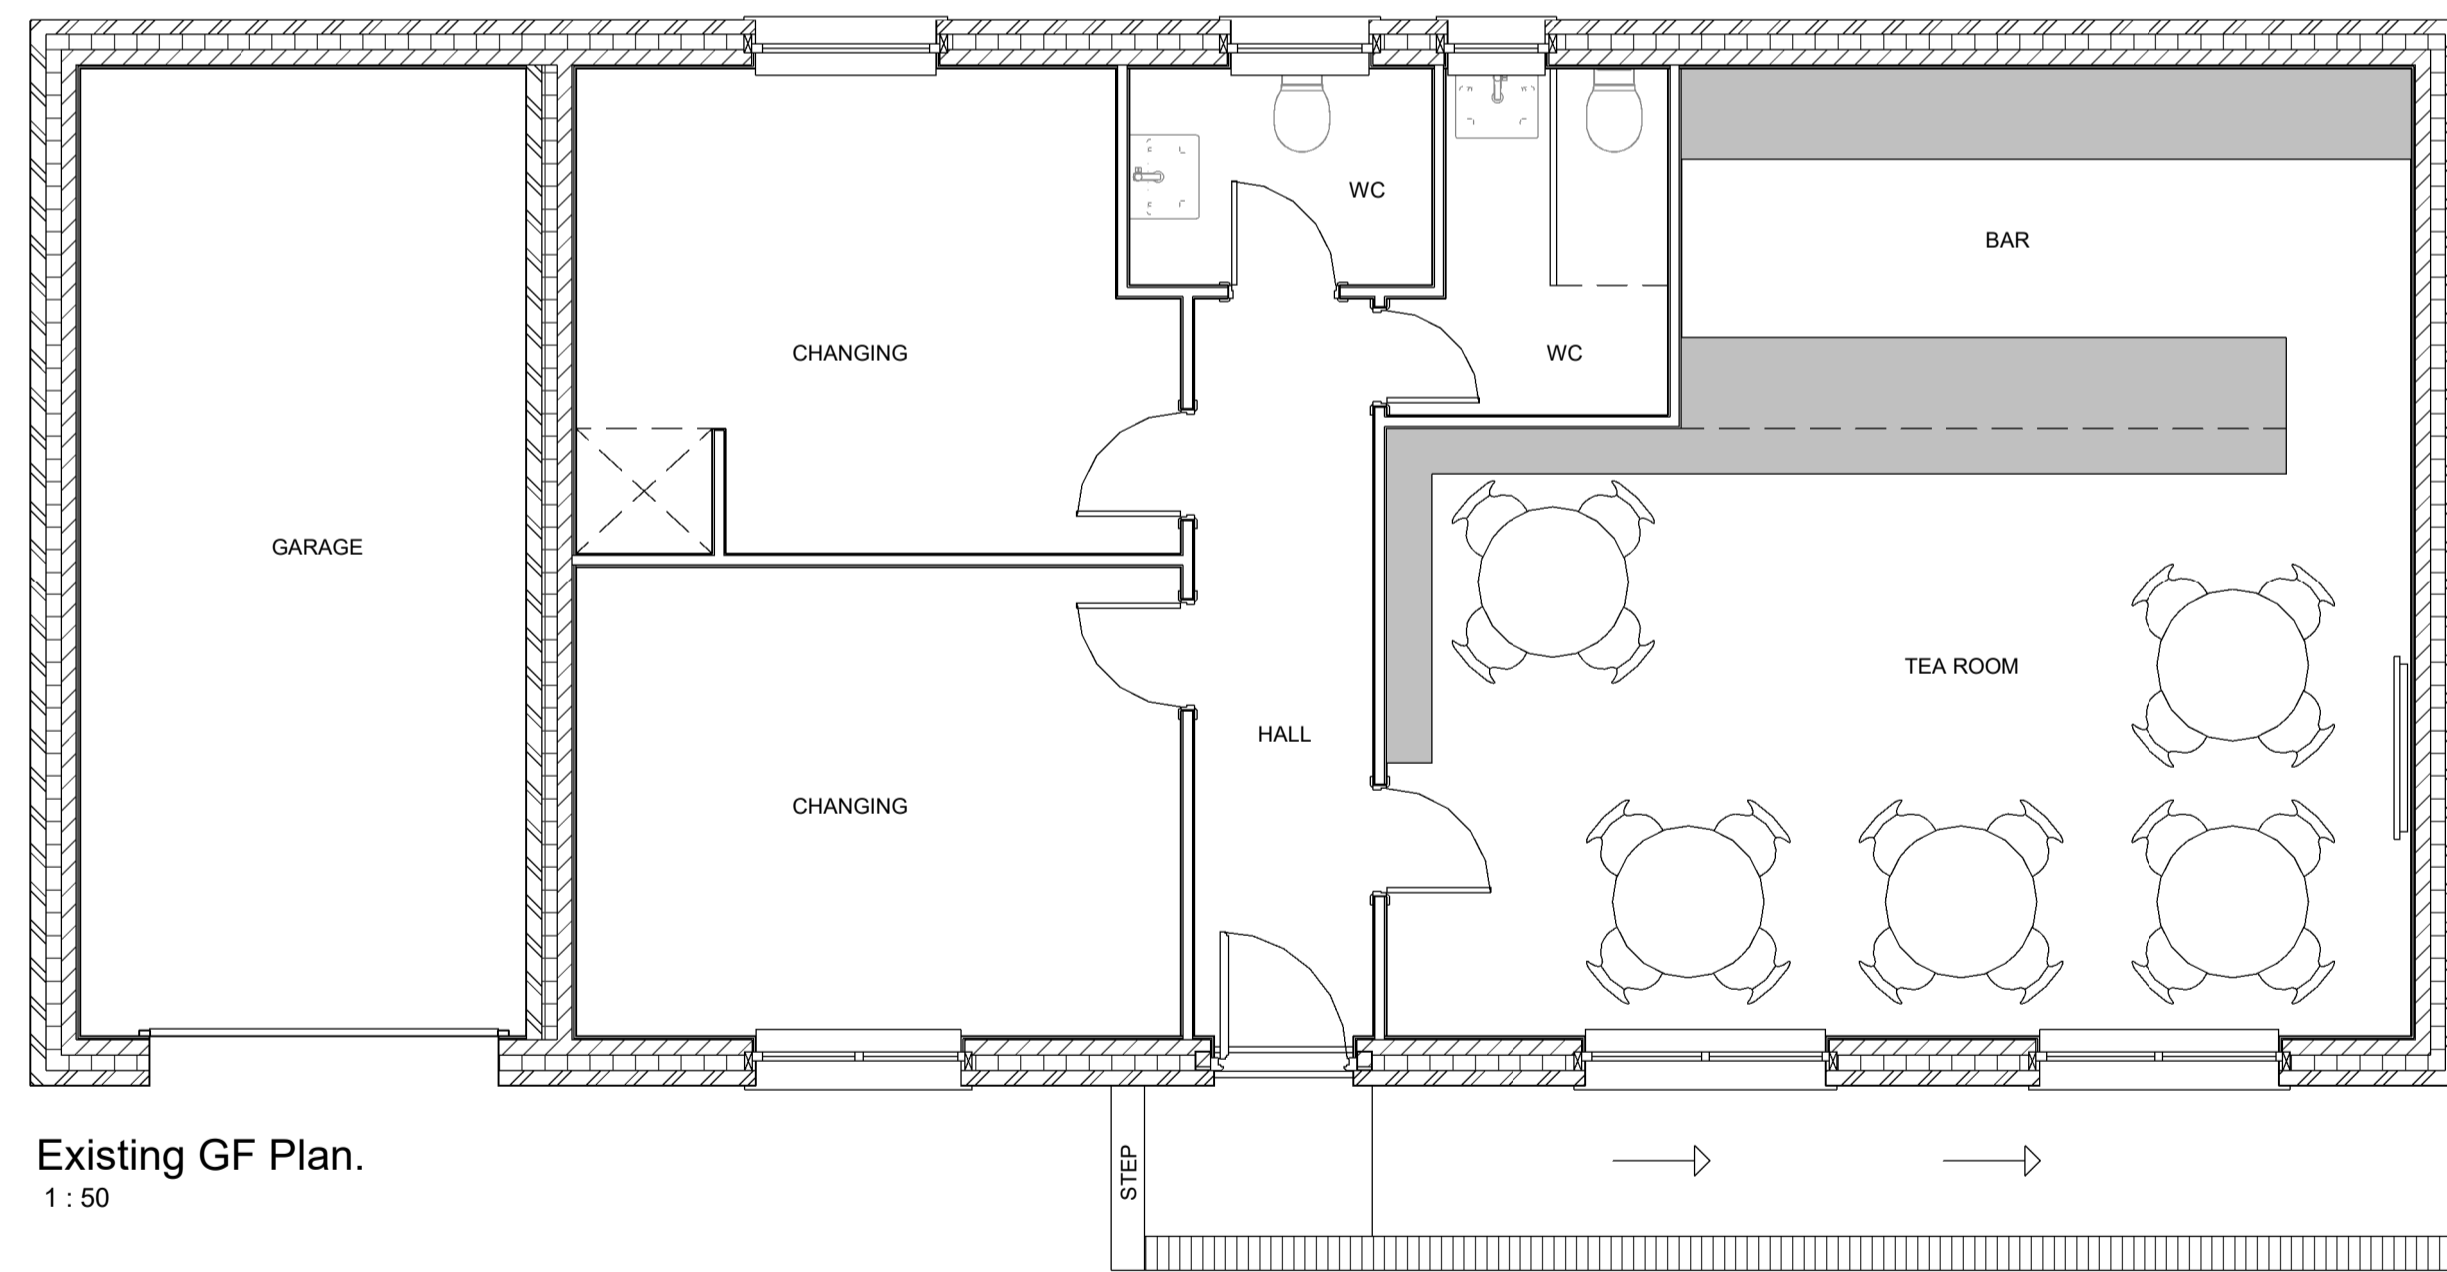

Existing GF Plan.
1:50

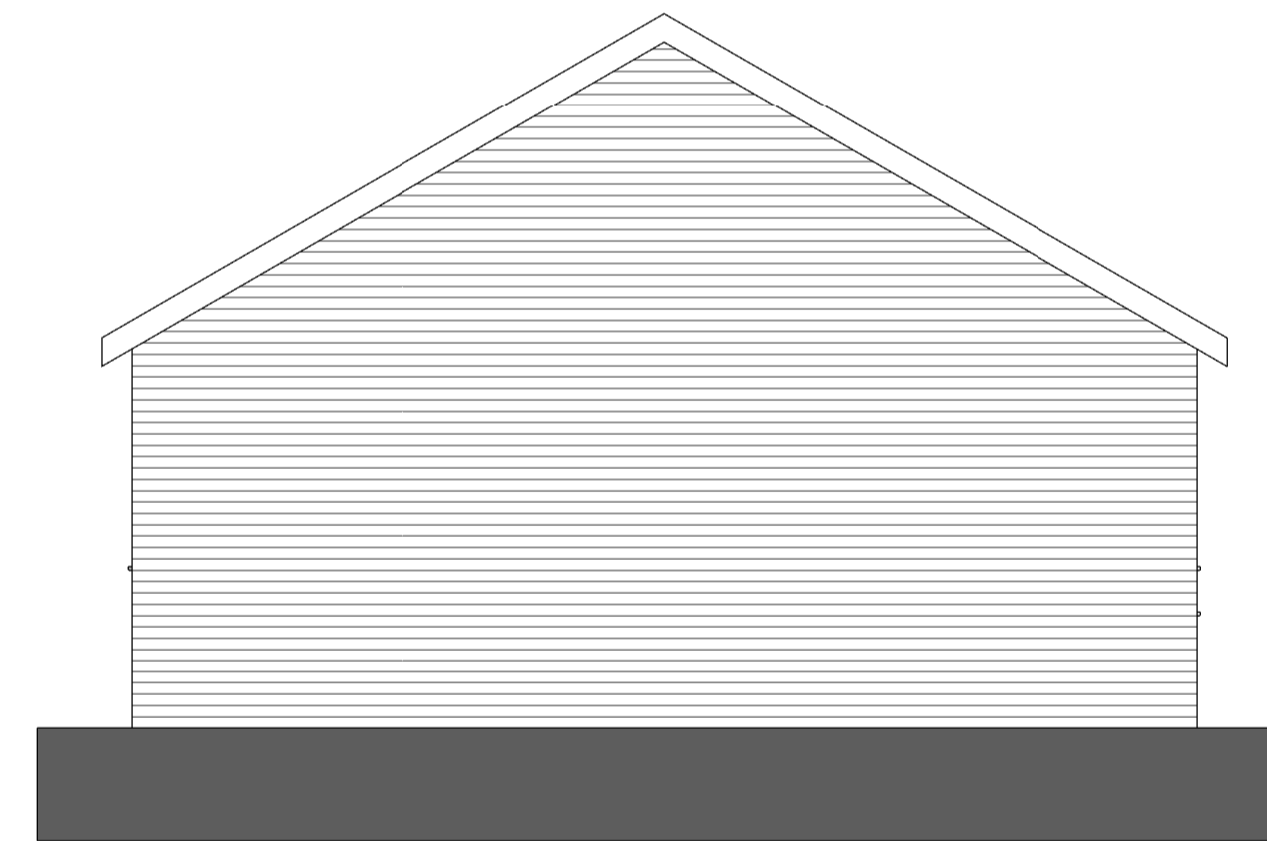

Existing Left Side Elevation
1:50

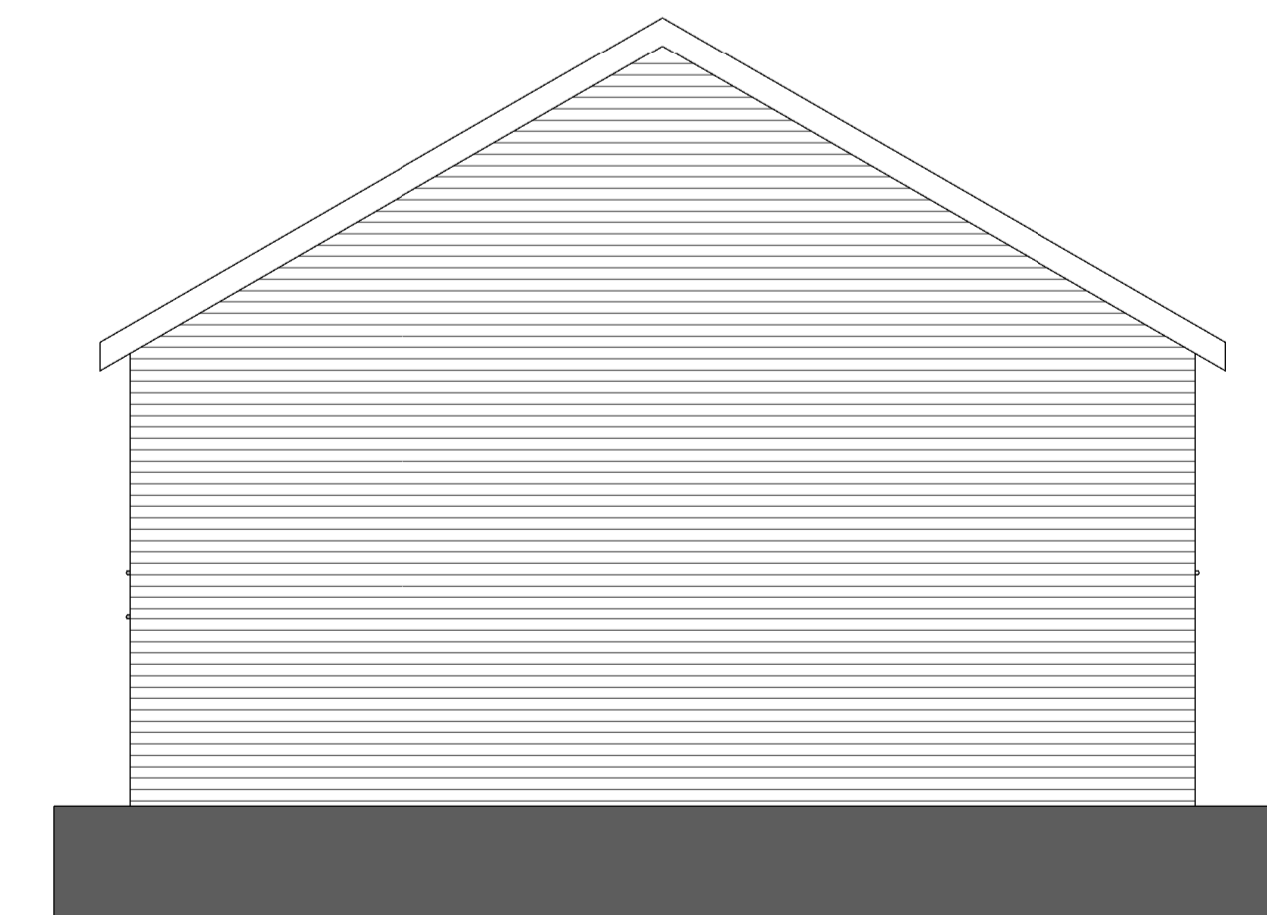

Existing Right Side Elevation
1:50

PLANNING			
DATE:	11/03/24	SCALE @ A3:	1:50
DWG TITLE:	Existing Plans		DRAWN BY:
			AN
DWG No:	002	REV:	