



SITE SECTION A-A SITE LOOKING EAST TOWARDS PLOTS 20 - 35.

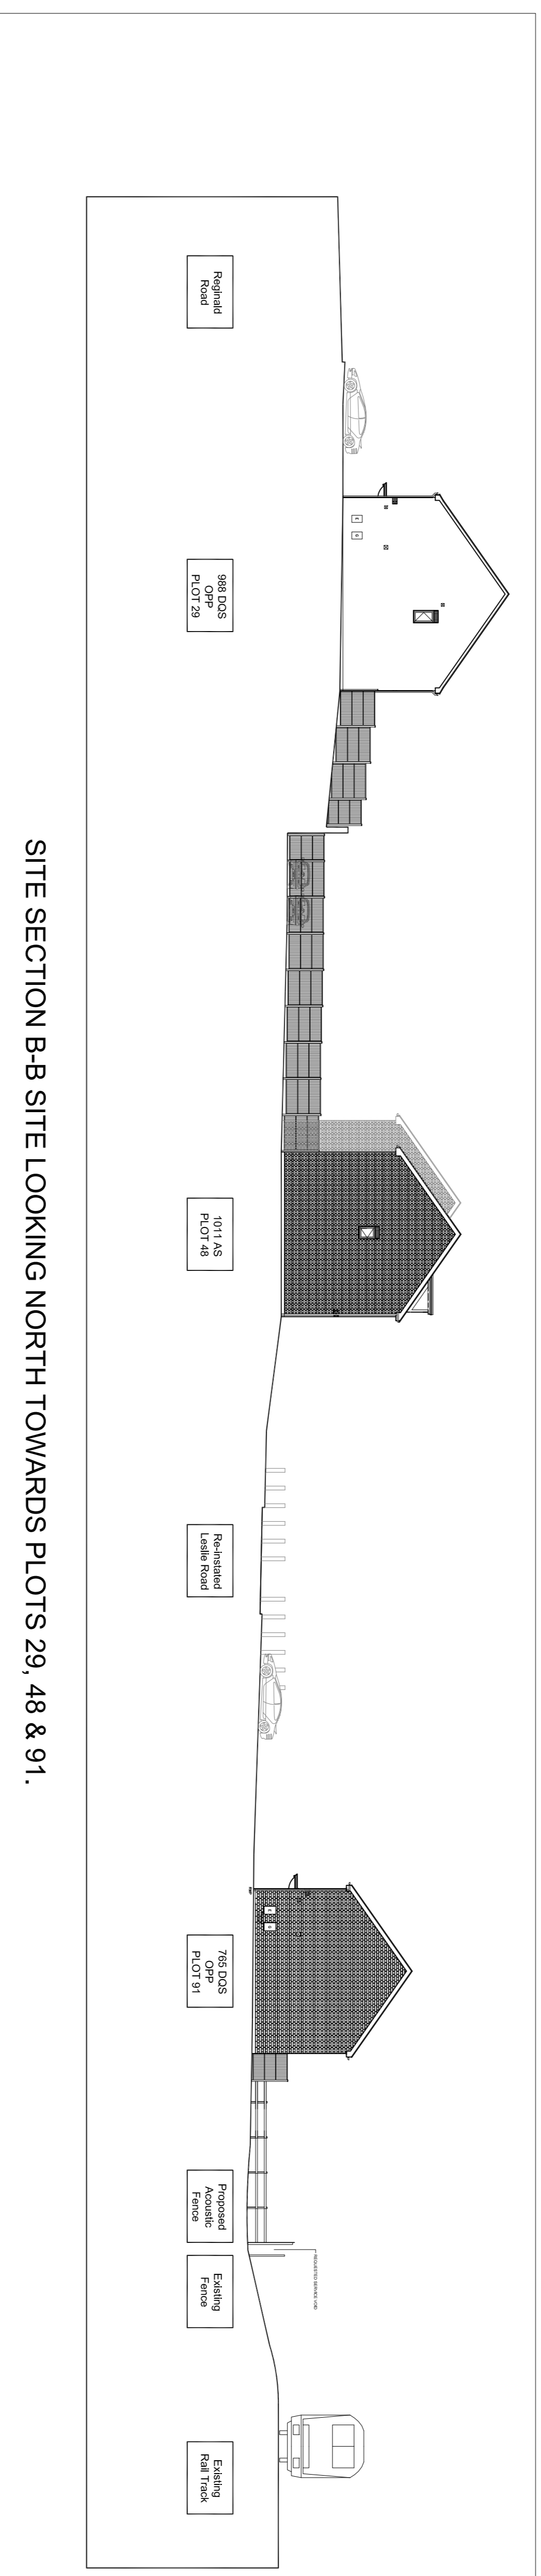

SITE SECTION B-B SITE LOOKING NORTH TOWARDS PLOTS 29, 48 & 91.

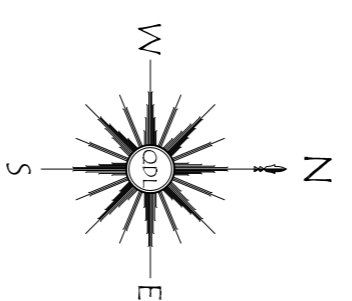

PROPOSED SITE PLAN SCALE 1:1250

Rev A, Acoustic fence height amended from 2.8m to 2.4m as per councils request, PDH 04 12 09

Drawing Status

**PLANNING**

Title  
**Keepmoat Homes**  
Leslie Road  
Barnsley  
Proposed Site Sections

Scale  
1:200, 1:250 @ A1  
Date  
September 2009

Drawn by  
PHW  
email  
paul.hogwood@queensberrydesign.co.uk

Drawing No.  
QD309-65-01

Revision  
A

Client Contract No.  
-



**QUEENSBERRY**  
DESIGN  
ENGINEERING & ARCHITECTURAL CONSULTANTS  
SUITE 70  
STAMINGTON PARK  
STAMINGTON  
NORTHUMBERLAND  
NE61 6EF  
F:01670 789834  
www.queensberrydesign.co.uk