




EXISTING + PROPOSED ELEVATIONS SCALE 1:100

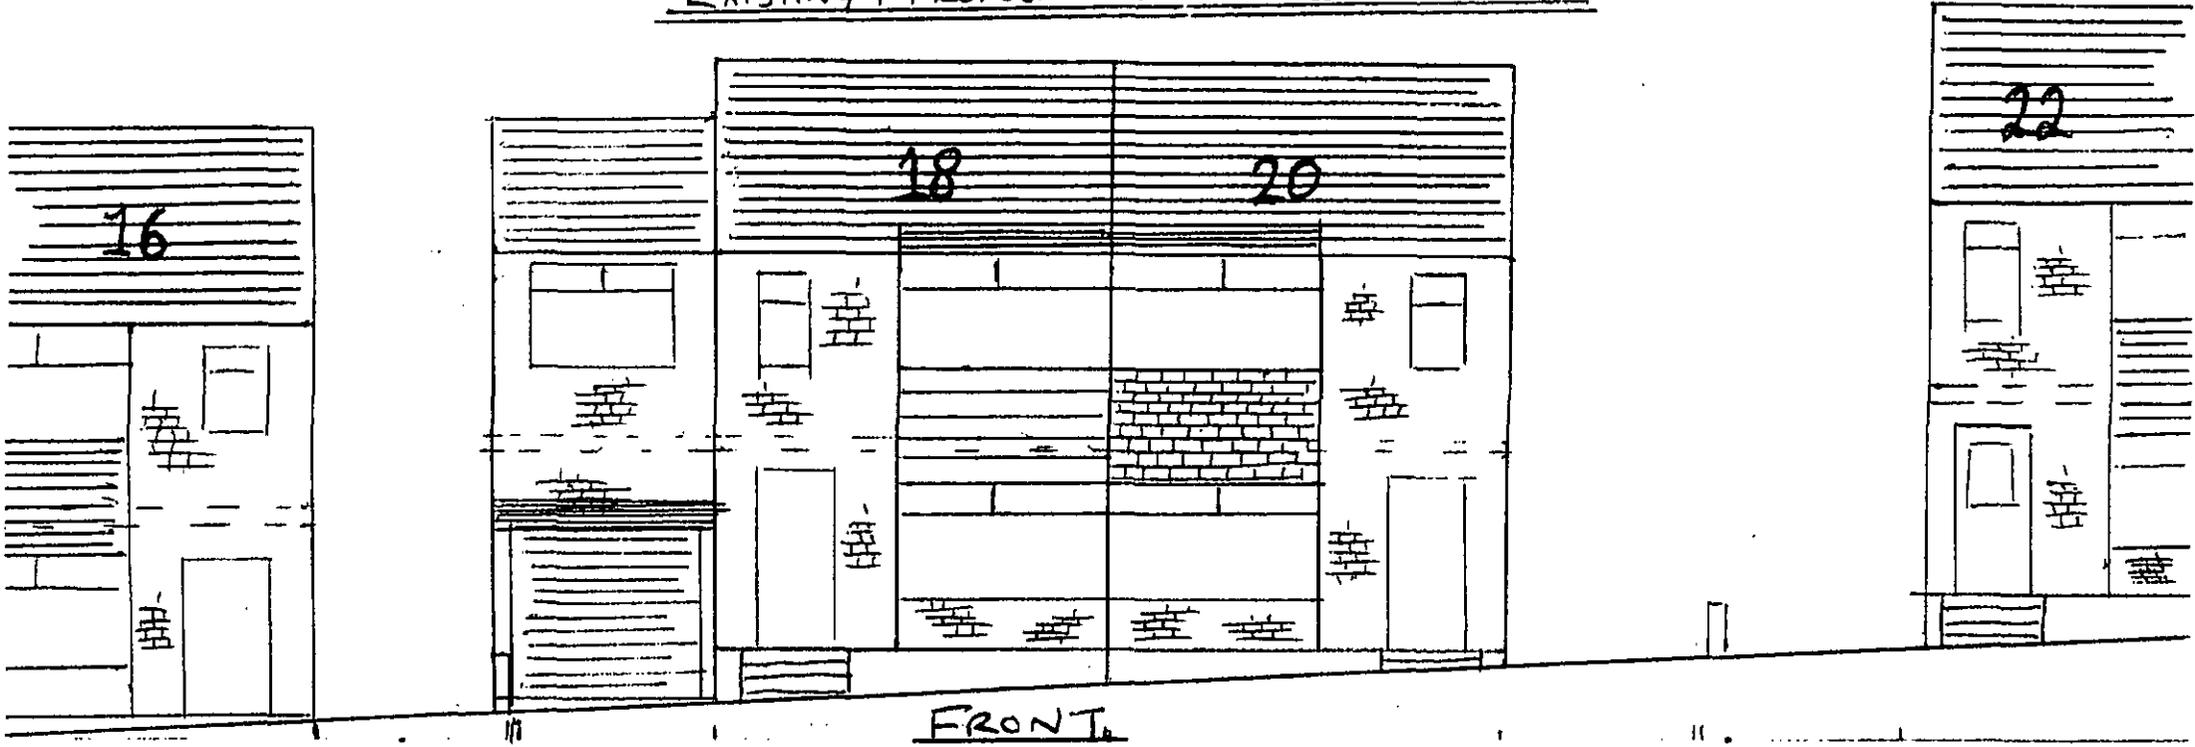

FRONT

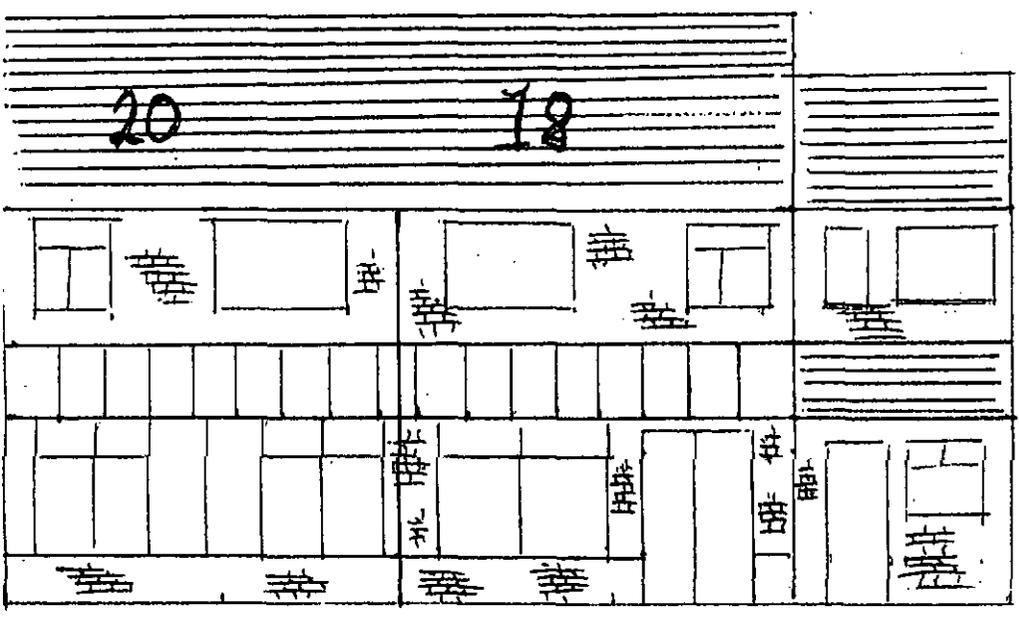

REAR ELEVATION

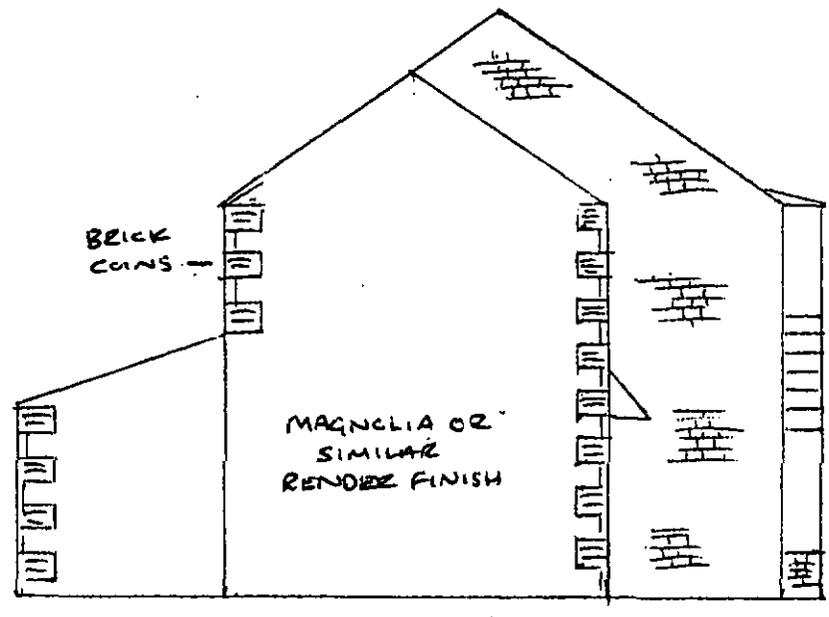

EAST ELEVATION

MR. A. JEBSON + J. TINKER
18 MIDDLE CURVE DRIVE
CROW EDGE
SHEFFIELD
S36 4HS.