




**SITE PLAN**  
SCALE 1:500






**PROPOSED CONTAINERS (TWO IN TOTAL)**  
SCALE 1:50

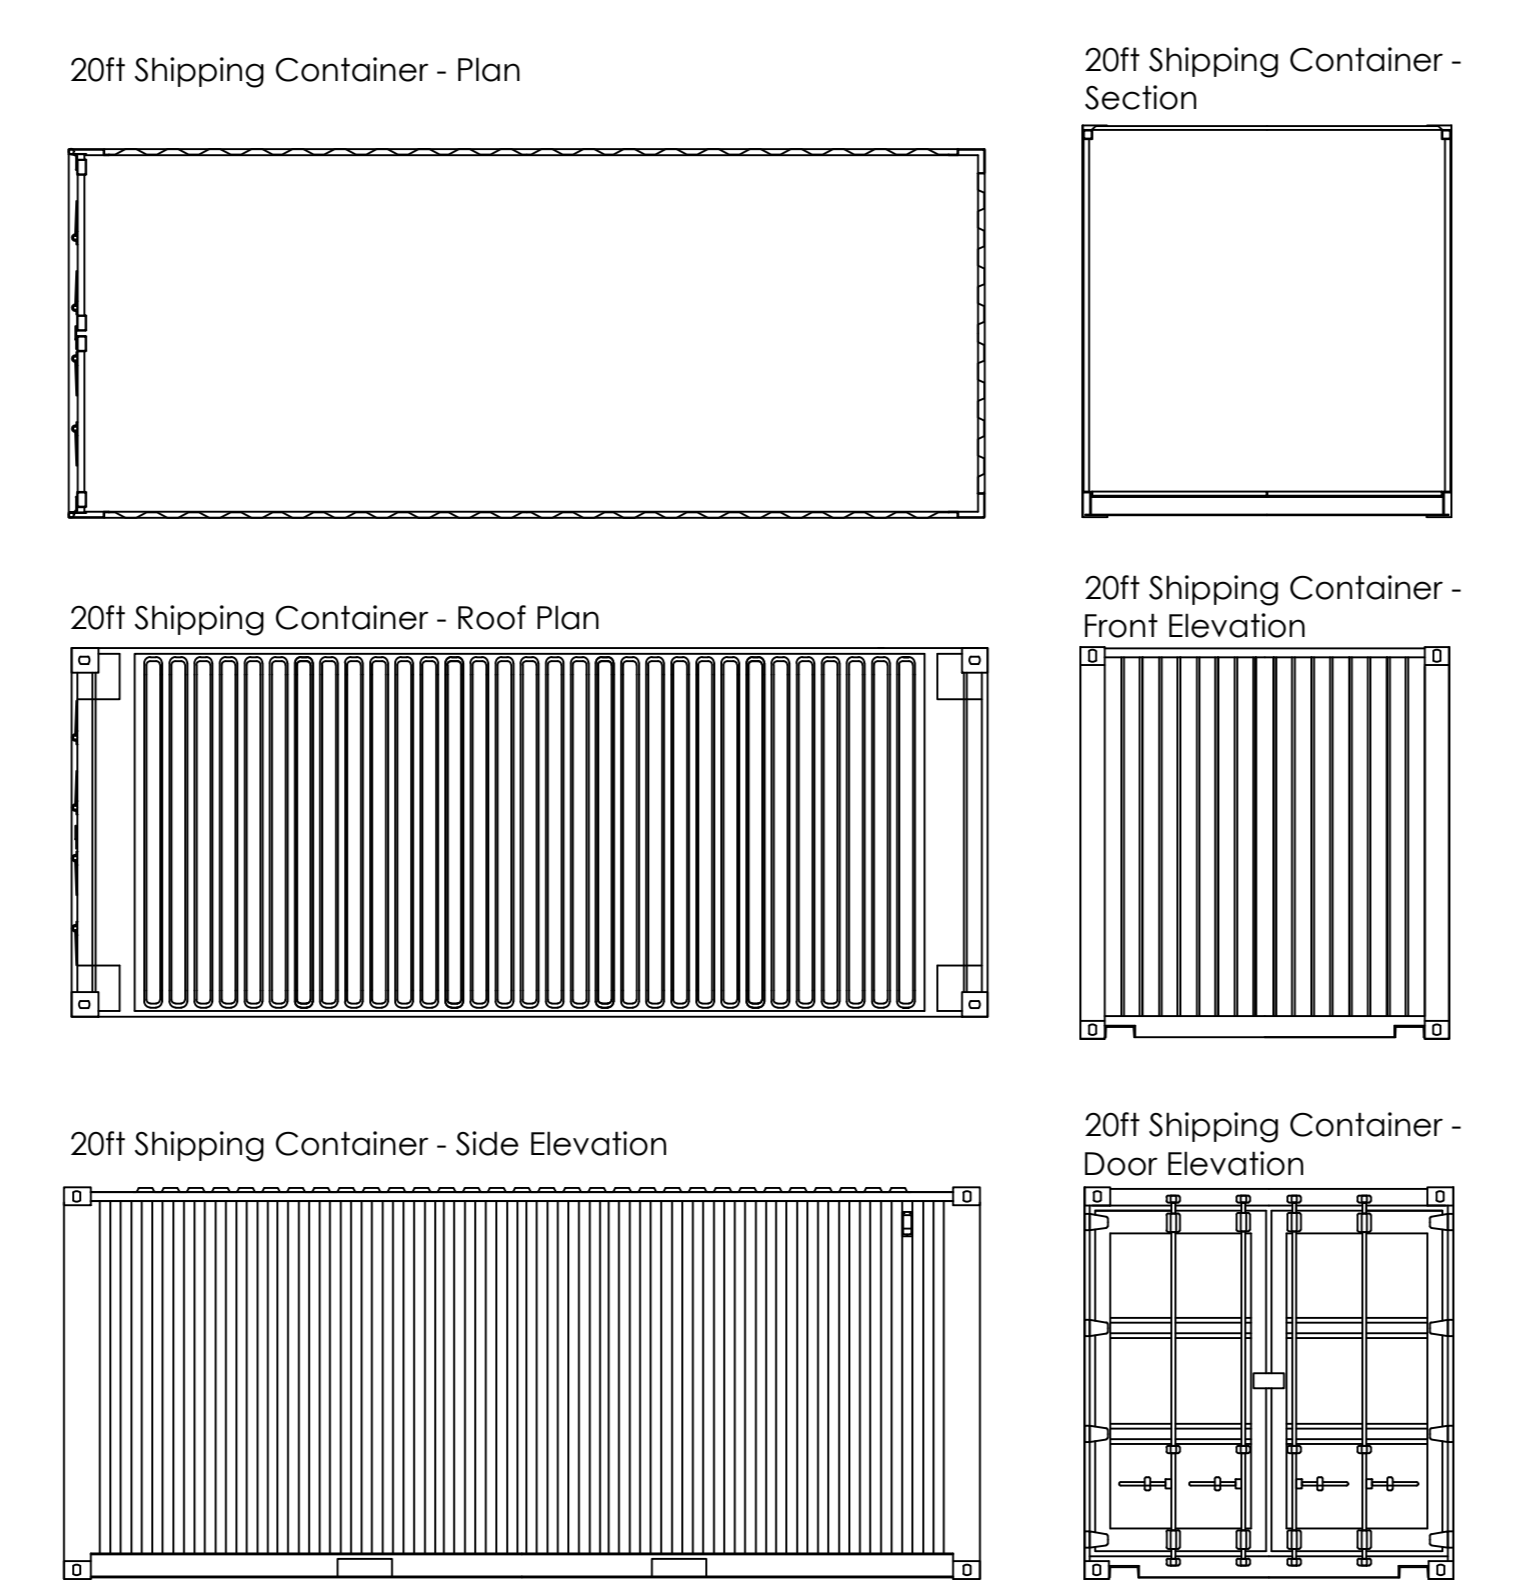

**LOCATION PLAN**  
SCALE 1:1250

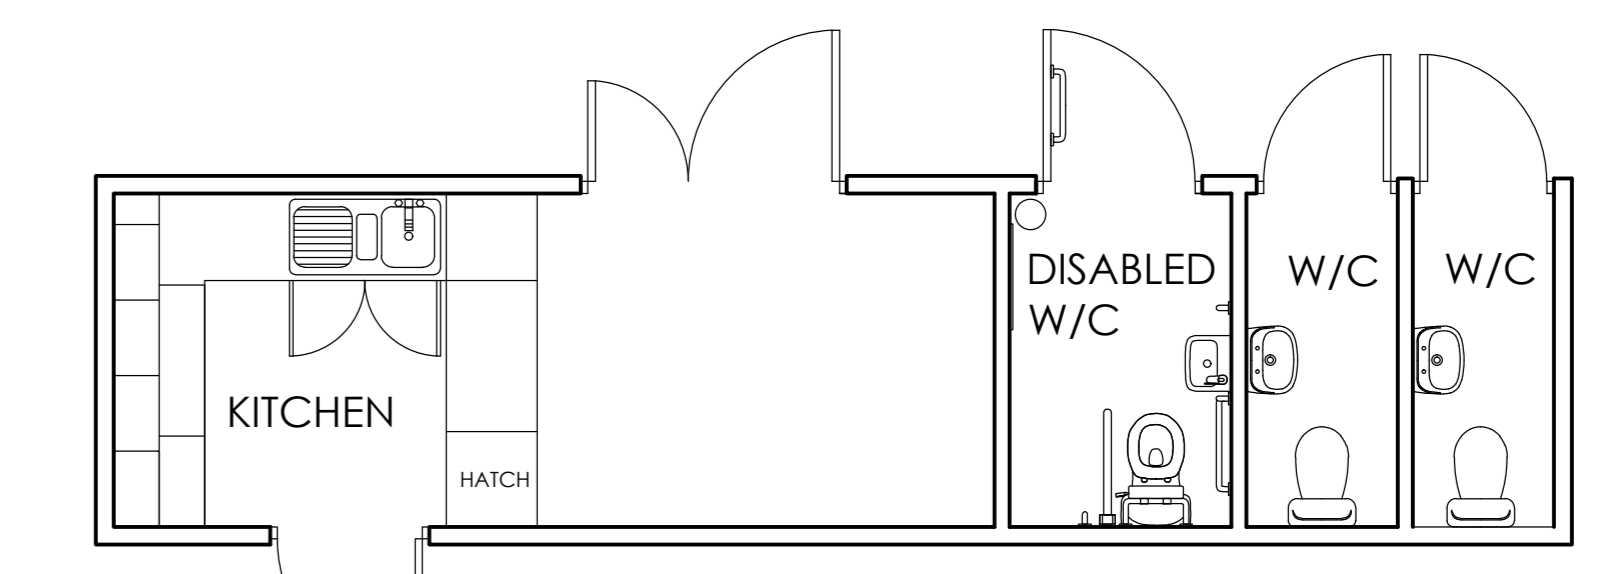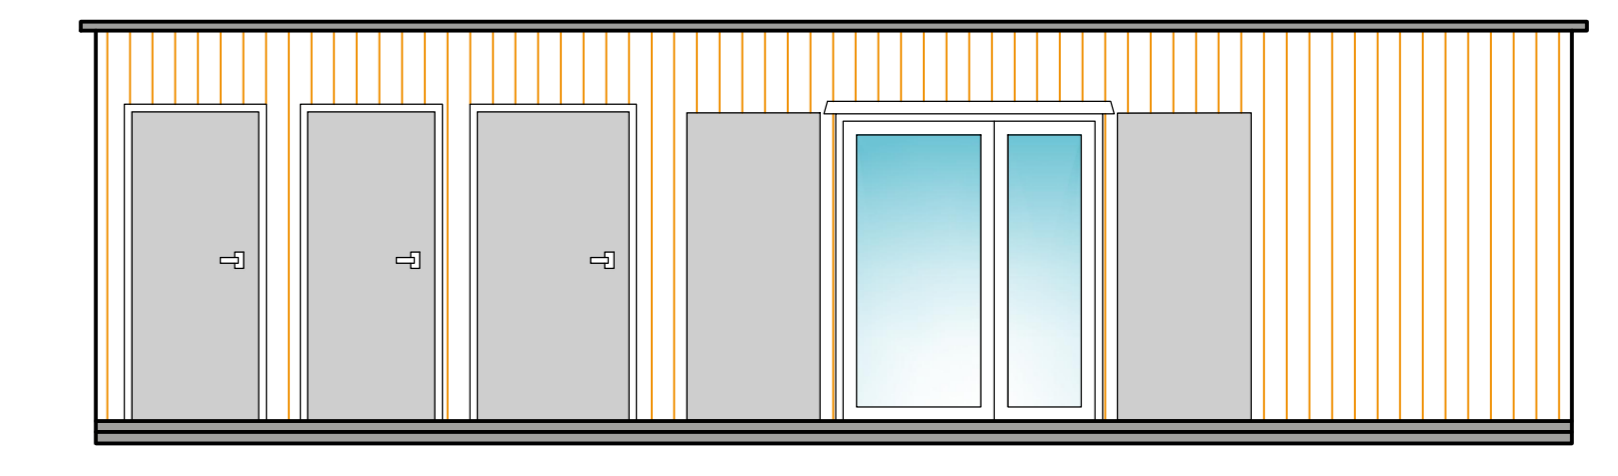

**PROPOSED CABIN**  
SCALE 1:50

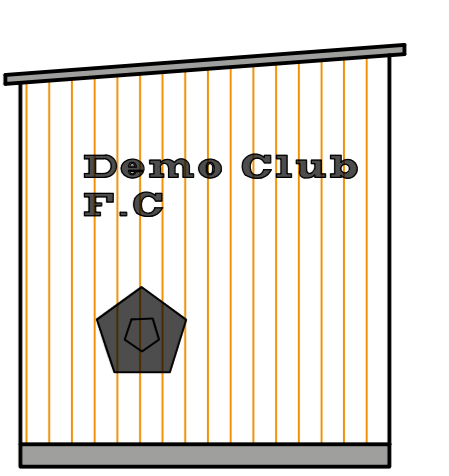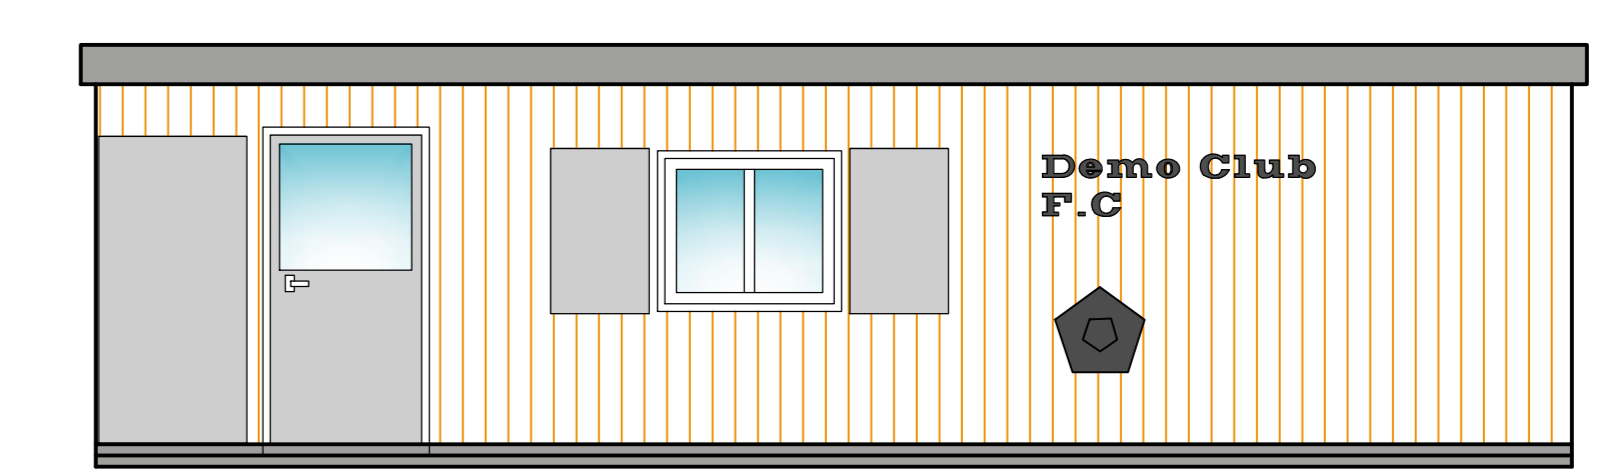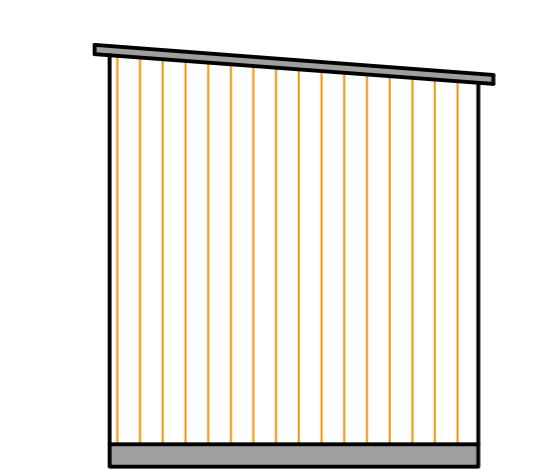

		OFFICE ONE, DRILL HALL, 11 EASTGATE, BARNSELEY, S70 2EU		Phone: 01226 208482 Email: info@whiteagus.co.uk Web: www.whiteagus.co.uk	
Project: <b>PROPOSED SECURITY FENCE AND ASSOCIATED FACILITIES DARTON LONGFIELDS</b>			Client: <b>NORTH GAMBER COLLIERY FOOTBALL CLUB</b>		
Drawing Title: <b>PLANS</b>			Date: <b>DECEMBER 2024</b>		Scale: <b>1:50 @A0</b>
Ref: <b>23-171</b>			Dwg. No.: <b>02</b>		Rev.: <b>H</b>
Date	Suffix	Description	Date	Suffix	Description
12/12/2024	A	PLAN REVISED AND GEN NOTED	20/09/2025	F	UPDATES FOR PLANNING
12/12/2024	B	REVISIONS	20/09/2025	G	UPDATES FOR PLANNING
20/12/2025	C	REVISED TO CLIENTS REQUIREMENTS	27/09/2025	H	PLAN UPDATES
02/04/2025	D	REVISED			
07/04/2025	E	REVISED			