




FRONT ELEVATION

SIDE ELEVATION

REAR ELEVATION

SIDE ELEVATION

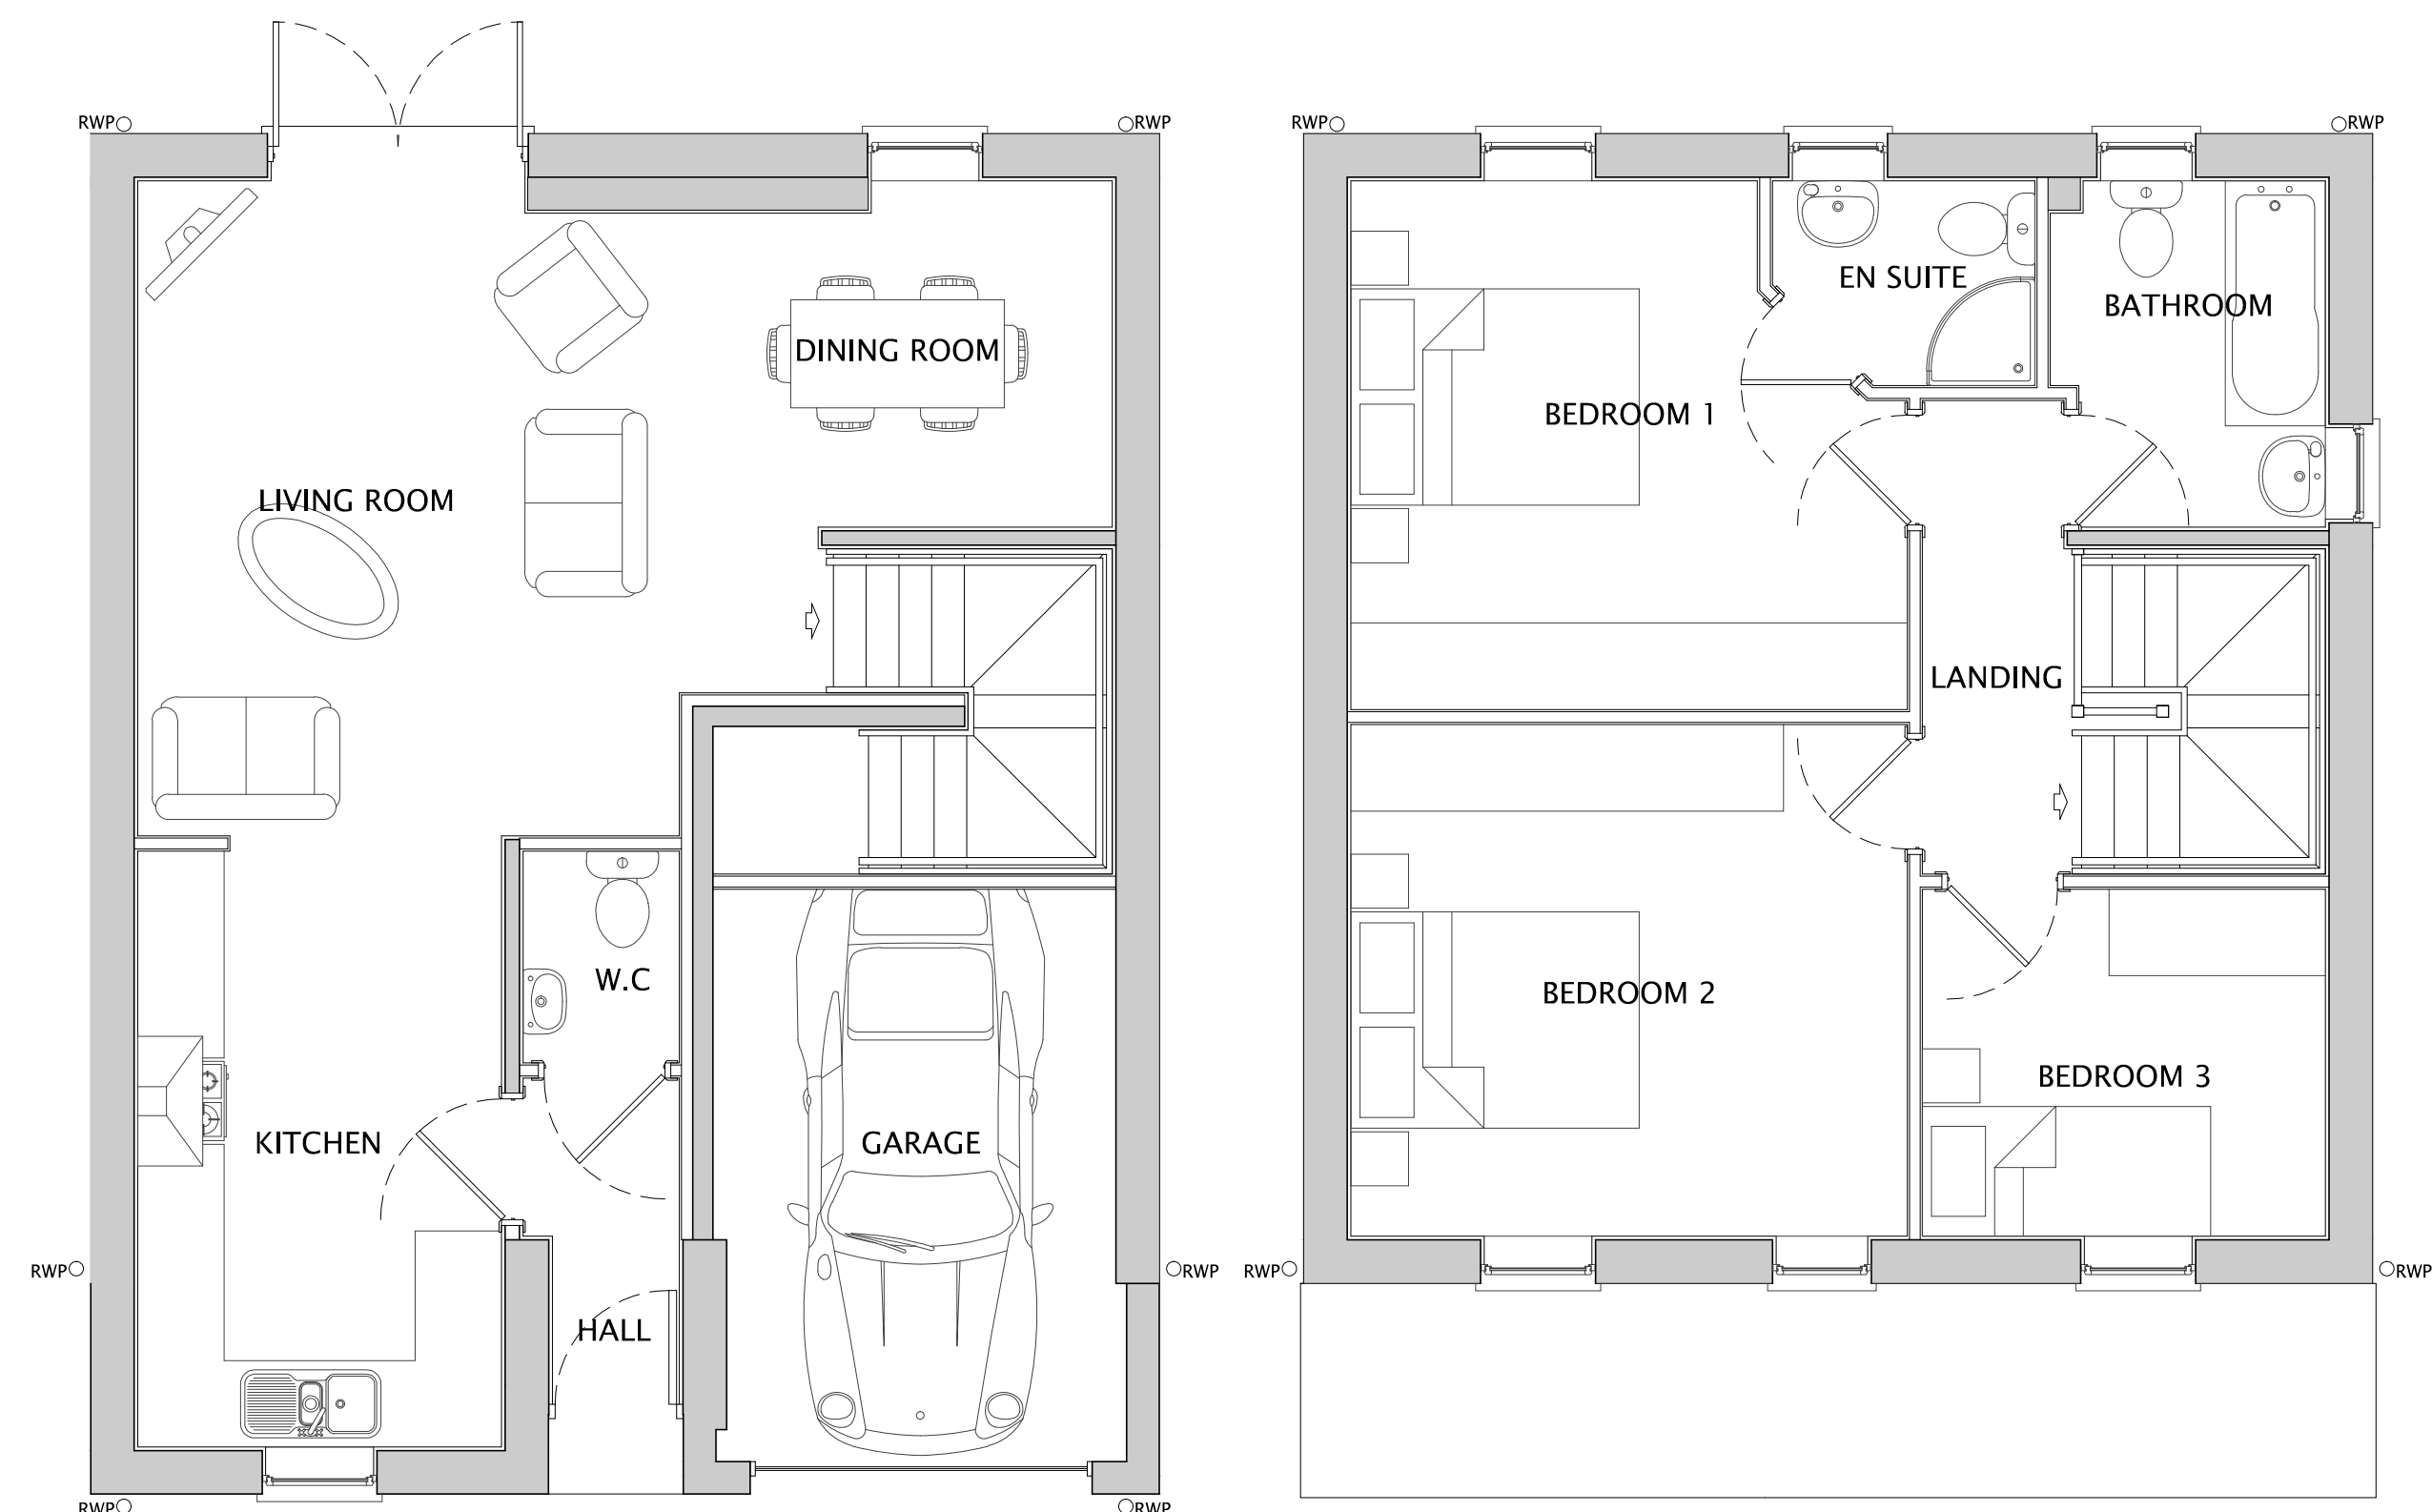

GROUND FLOOR

FIRST FLOOR



1012 / ALLINGTON+ (OP)

Do not scale off this drawing - Only figured dimensions to be taken from this drawing. Drawings based on Ordnance Survey and/or existing record drawings - Design and Drawing content subject to Site Survey, Structural Survey, Site Investigations, Planning and Statutory Requirements and Approvals. Authorised reproduction from Ordnance Survey Map with permission of the Controller of Her Majesty's Stationary Office. Crown Copyright reserved.

A

02.09.22

Flat roof to front elevation replaced with single pitch across entire length.

THS

LM

Rev	Date	Description	Drawn	Check
jrp Architecture Planning Urban Design Landscape 14 Mariner Court, Calder Park, Wakefield, WF4 3FL T 01924 383322 E info@jrpassoc.co.uk W jrpassoc.co.uk				

CLIENT:

NETHERTON HOMES

PROJECT:

EAST OF WAKEFIELD ROAD,
MAPPLEWELL

DRAWING:

ALLINGTON+ (OP)
PLANS & ELEVATIONS

DRAWING NUMBER:

P08:4145:1012A

SCALE @ A1:

1:50

DRAWN:

JP

DATE:

OCT 21

CHECKED:

LM

DATE:

OCT 21