



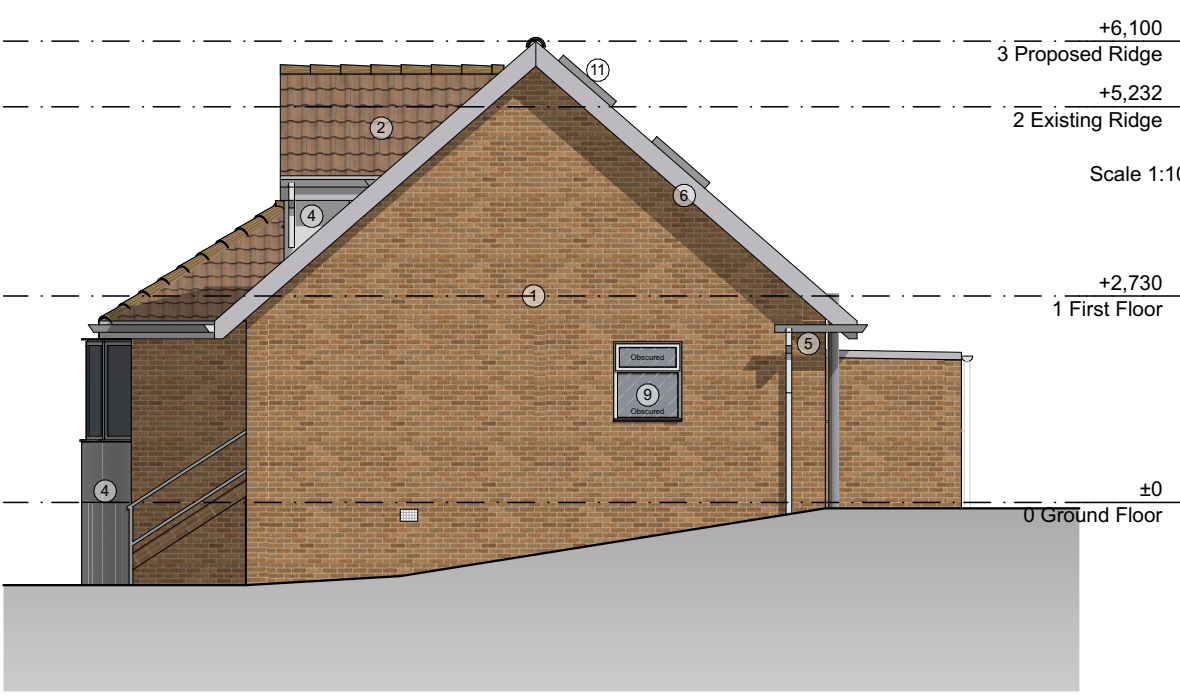


Proposed North Elevation

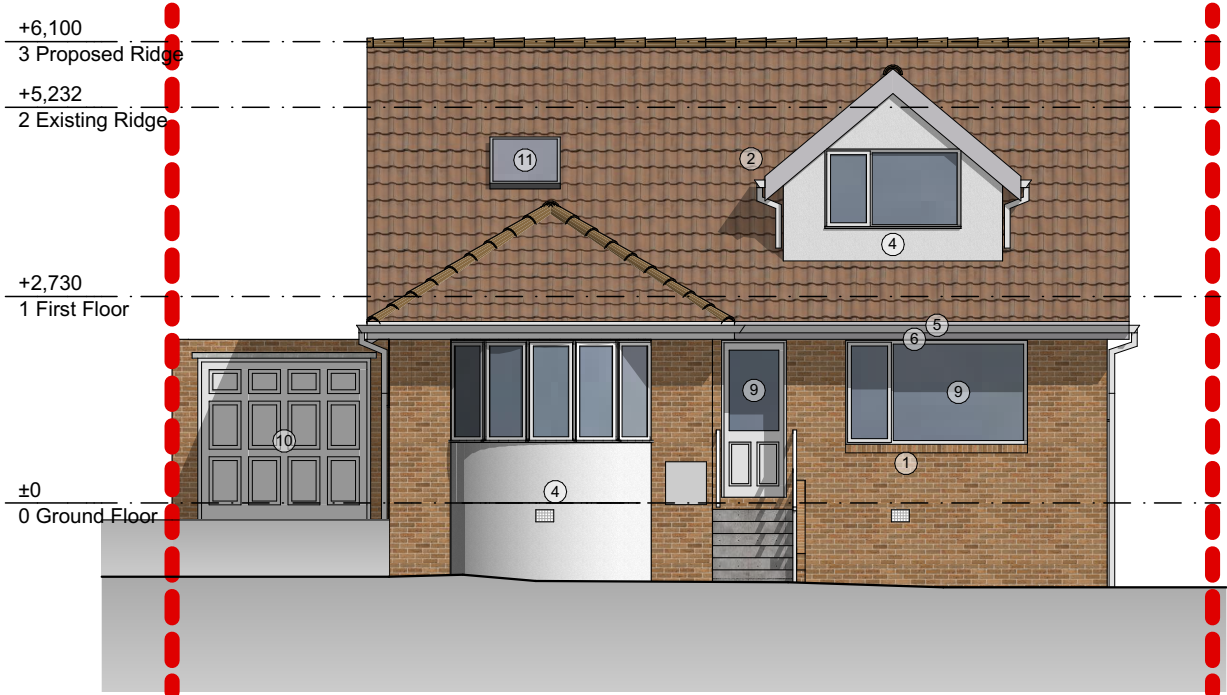

Proposed East Elevation



Proposed South Elevation

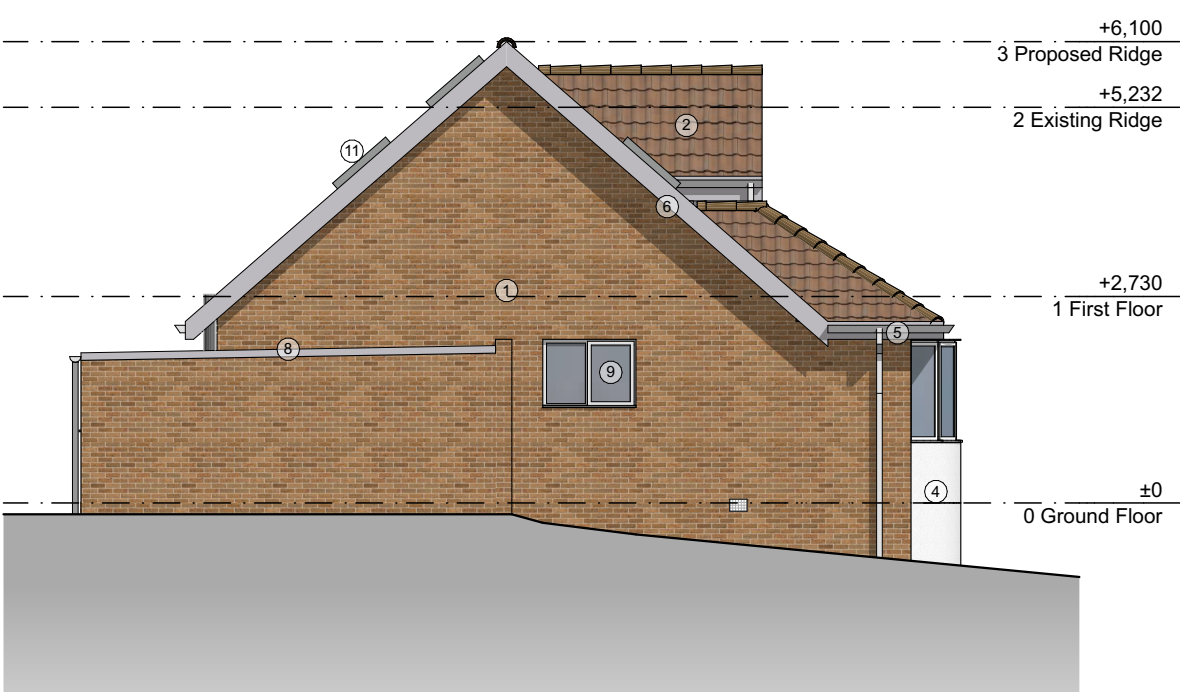

Proposed West Elevation

NOTE
Drawing use for status issued for only. Feasibility & Planning drawings are not intended for construction or manufacture. J Mahoney Architects Ltd cannot accept any responsibility for issues arising due to this.

All dimensions to be checked on site and any discrepancies to be notified prior to the commencement of work.

Do not scale from this drawing. If in doubt ask

© J Mahoney Architects

Scale 1:100

0 1 2 3 4 5m

Materials Legend:

1 - Brickwork, stretcher bond. Colour: Buff (weathered)
2 - Concrete pantile. Colour: Brown (weathered)
3 - Cladding. Colour: White
4 - Render. Colour: White
5 - uPVC guttering & downpipe. Colour: White.
6 - Soffits & fascias. Colour: White.
7 - Polycarbonate roof. Colour: Clear
8 - Felt roof. Colour: Grey
9 - uPVC doors & windows. Colour: White
10 - Steel garage door. Colour: White
11 - Rooflight. Colour: Grey

Retaining walls & fences hidden for clarity, where necessary.

B	Updated to planning status	18.02.25	JFM
A	Initial issue	28.01.25	JFM
Rev	Revision Notes	Date	Initial

status

PLANNING

J Mahoney Architects
Design & Planning

J Mahoney Architects,
25 Millstones, Oxspring
Sheffield, S36 8WZ

Tel: 07577572695
Email: jmahoneyarchitects@gmail.com

client

Mitchel Wilshire & Megan Amott

job title

10 Wentworth Way,
Dodworth,
S75 3RA

drg title

Proposed Elevations

date

January 2025

drawn

JFM

scale

1:100

sheet

A3

dwg no & revision

MML-JMA-ZZ-ZZ-DR-A-(03)101B