


All drawings should be read in conjunction with the entire **03 Series** drawings. Full details and specifications will be provided following approval of the planning application and through a formal Building Control submission prior to commencement of site works & construction.

- Application Boundary
- ▣ Existing Property
- ▣ Adjacent Buildings
- ▣ Proposed Development

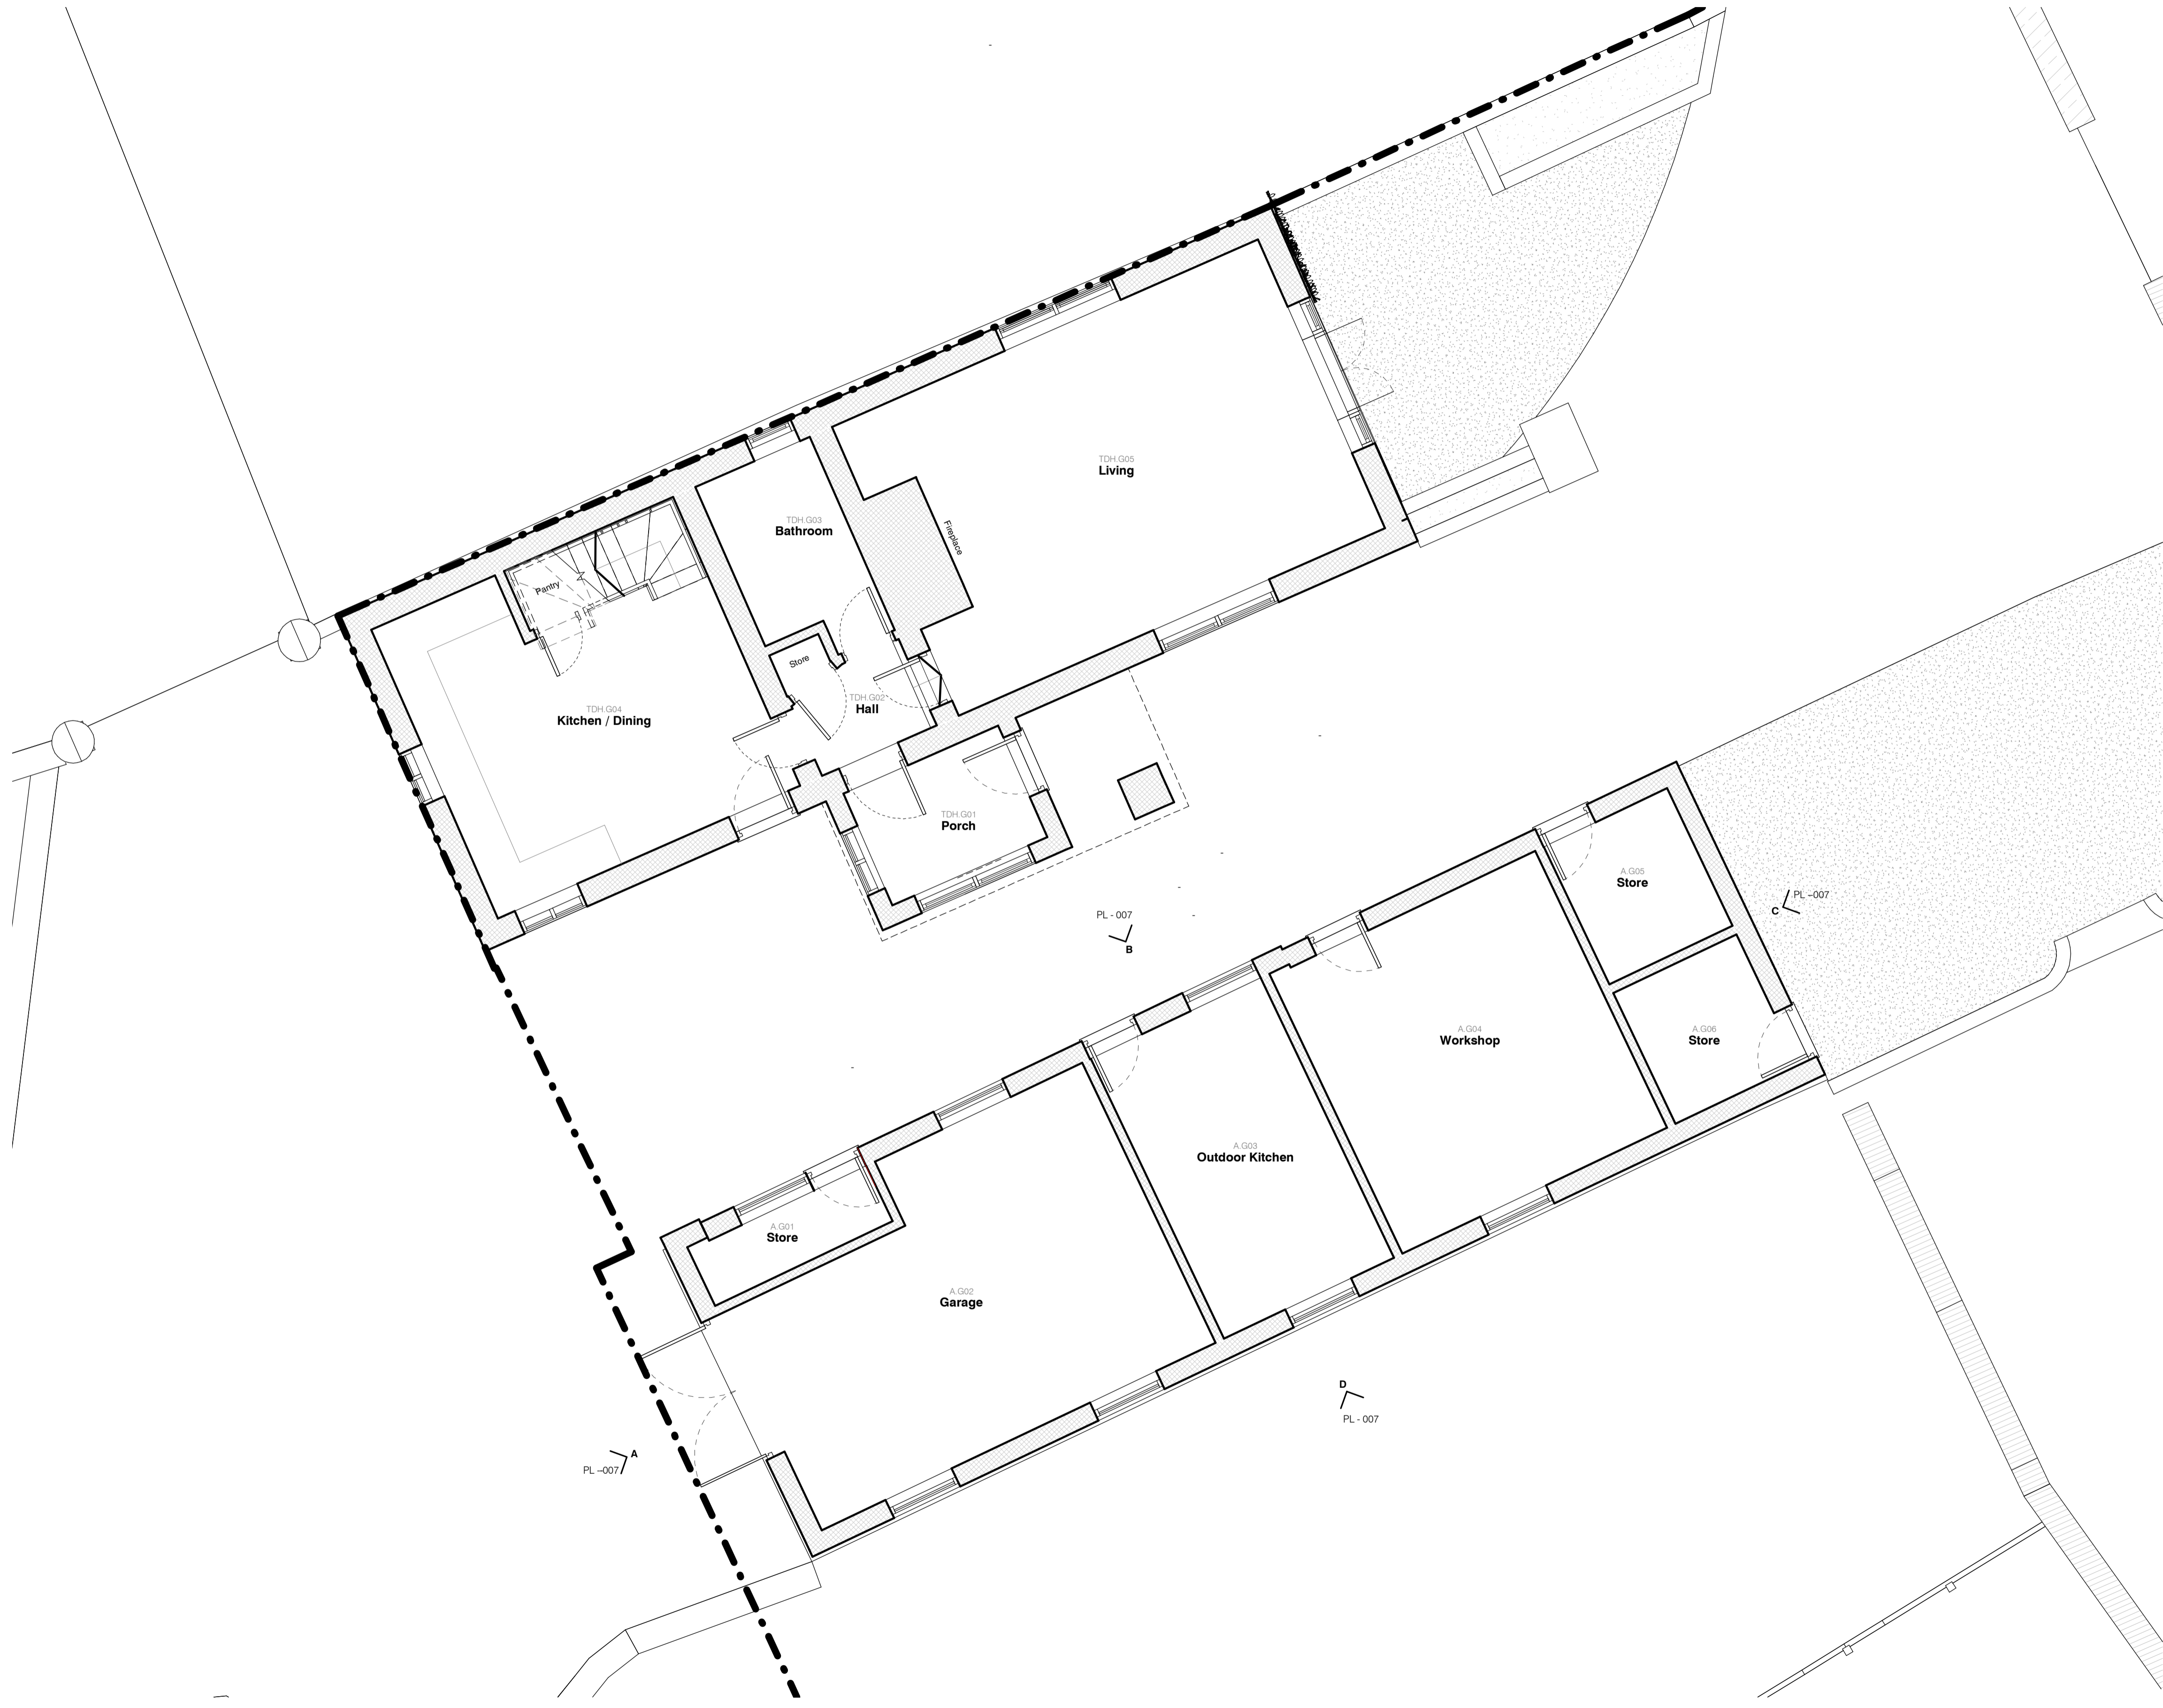

EXISTING GROUND FLOOR PLAN - TDH
1 : 50

Rev	Description	Date	By
5 SEVENTY 3 PLANNING			
Information	Comment	Approval	Tender Construction As-Built
Client Undisclosed			
Project 0255 - 001 Proposed works at Tumble Dove House, Sheffield			
Doc. No. TBL - FST - PL - 003			Rev.
EXISTING GROUND FLOOR PLANS - TDH & BUILDING A			
Drawn by EP	Date 12/05/21	Scale 1 : 50	Sheet Size A1