



Project
Certificate of Lawfulness for Proposed works to
Dwelling at Harden Lodge, Dunford Road,
Holmfirth, HD9 2RZ.
Client

Mr & Mrs K Bedford
Drawing Title/Issue


Proposed Elevations

scale date sheet size dwg. no.
1:100 03/20 A2 20/328/06a


1:100

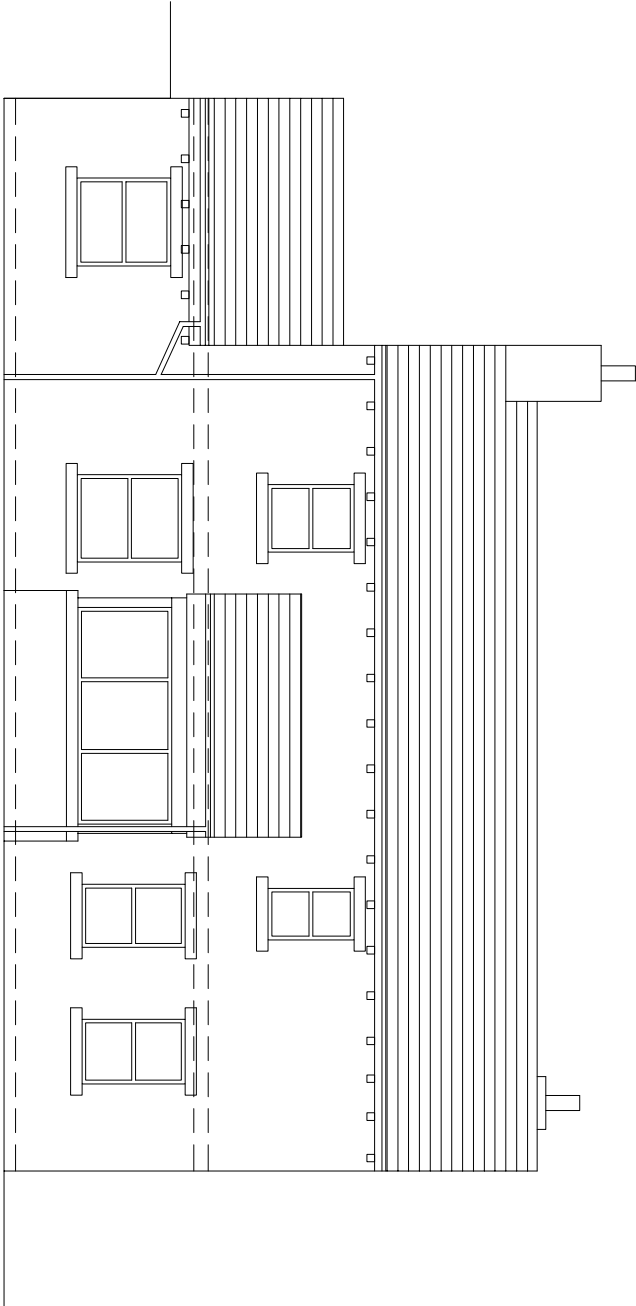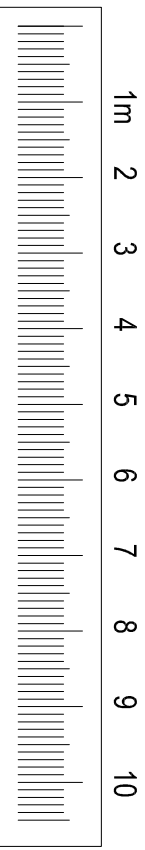

Front Elevation

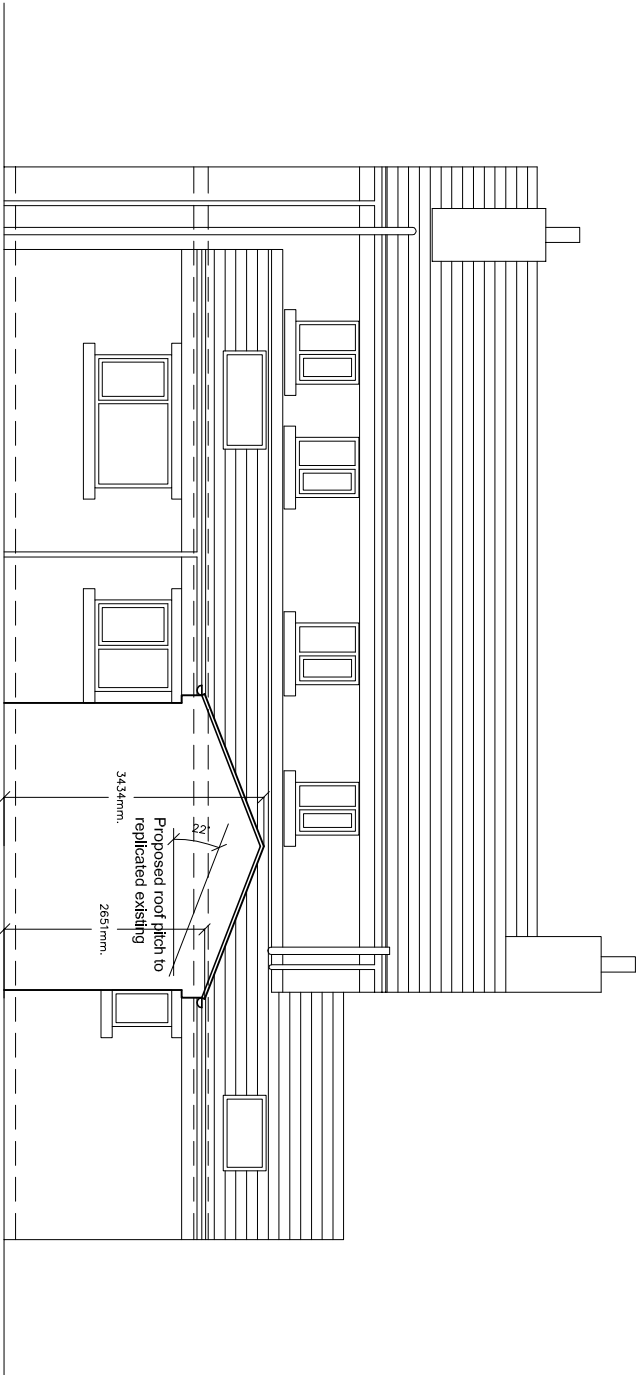


Rear Elevation

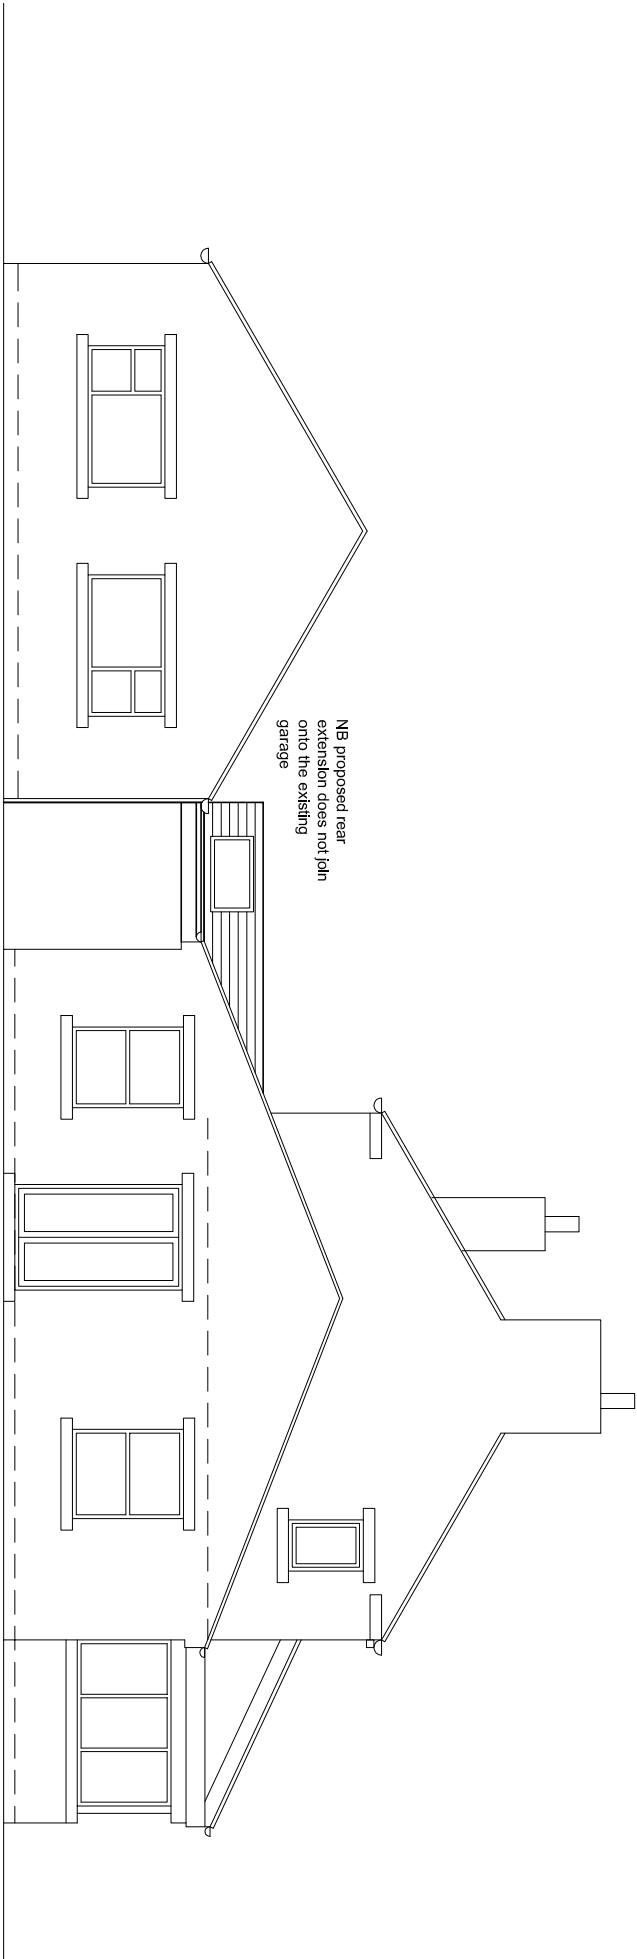


Garage Rear

Side Elevation

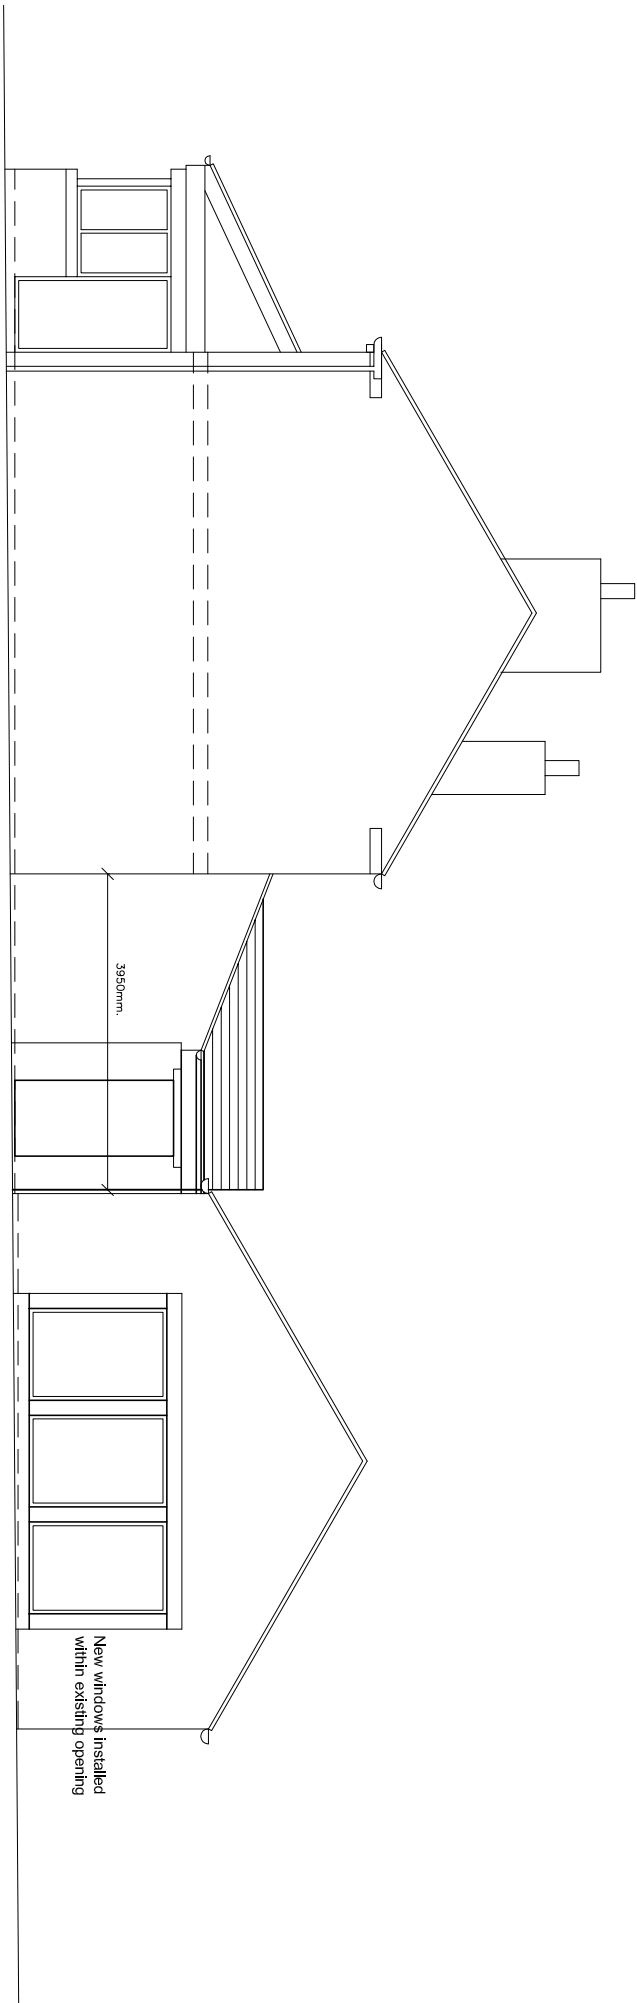


Side Elevation

Garage Front

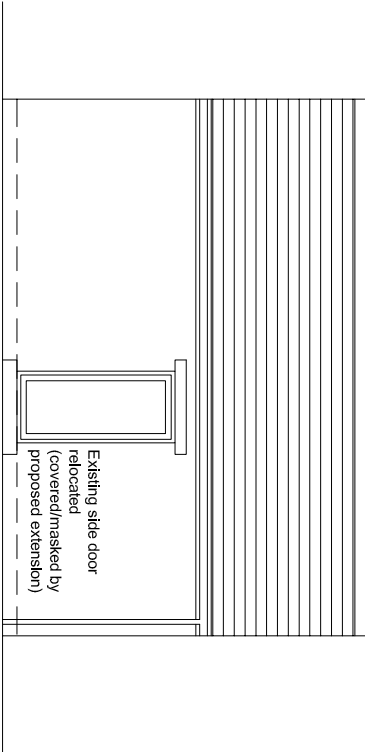

Garage Side

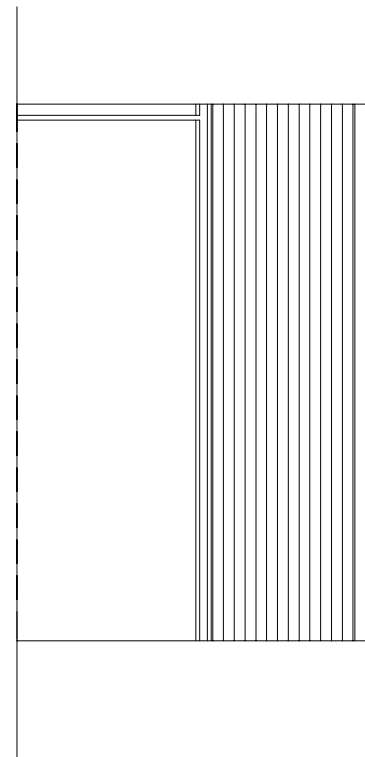

Garage Side