




EXISTING AIR RAID SHELTER

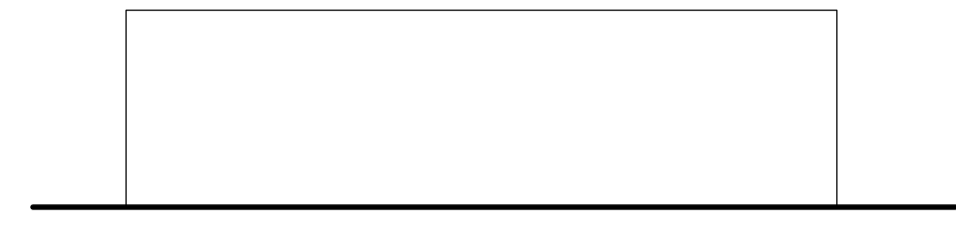


SIDE ELEVATION (SE) SCALE 1:100

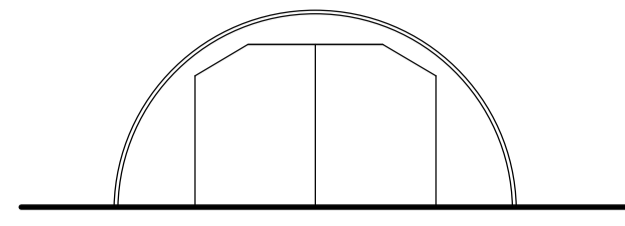

FRONT ELEVATION (SW) SCALE 1:100

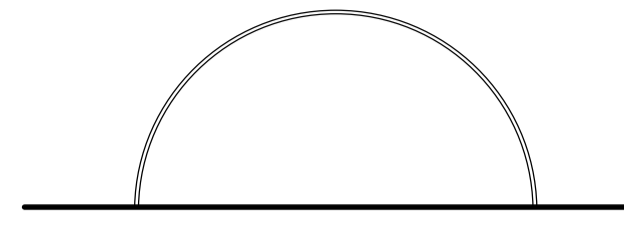

REAR ELEVATION (NE) SCALE 1:100

 


SIDE ELEVATION (NW) SCALE 1:100



PLAN SCALE 1:100

STORE
AREA: 47.8M²

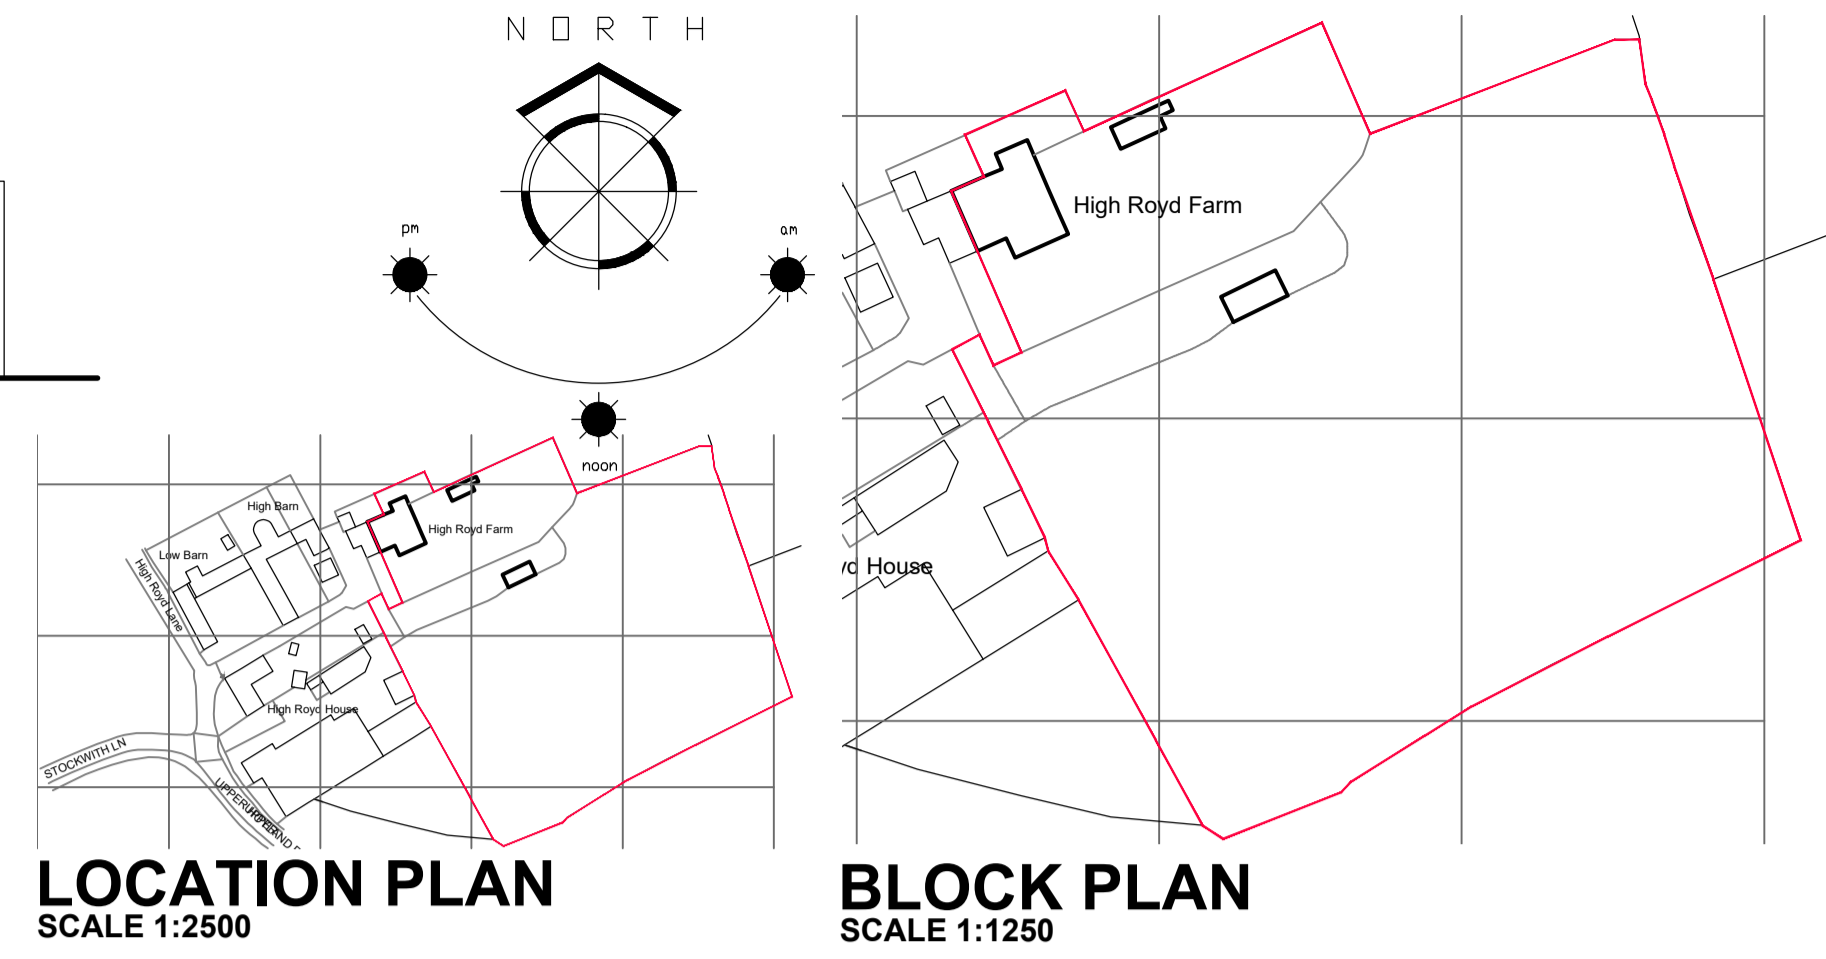

LOCATION PLAN
SCALE 1:2500

BLOCK PLAN
SCALE 1:1250




SITE PLAN SCALE 1:200

1. THIS DRAWING AND THE COPYRIGHTS AND PATENTS THEREIN ARE THE PROPERTY OF NYP ARCHITECTURAL LTD. REGISTERED IN ENGLAND AND WALES NO. PENDING AND MAY BE USED OR REPRODUCED ONLY UNDER CONTRACT.
2. CONTRACTORS AND SUB-CONTRACTORS MUST CHECK AND AGREE ALL DIMENSIONS BEFORE PREPARING SHOP DRAWINGS OR COMMENCING WORK ON SITE.
3. CONTRACTORS ARE RESPONSIBLE FOR INFORMING THE DESIGNER OF ANY DISCREPANCY DISCOVERED ON THIS DRAWING OR BETWEEN THIS DRAWING AND ANY OTHER RELATED DOCUMENT ISSUED UNDER THE STANDARD FORM OF CONTRACT IN RESPECT OF THE WORK.
4. WRITTEN DIMENSIONS ONLY ARE TO BE USED FROM THIS DRAWING. IF IN ANY DOUBT ASK FOR CLARIFICATION.

Revisions.

Date	Suffix	Description

Notes.

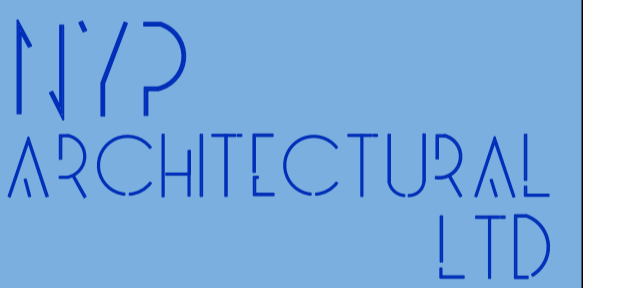

BBIC, INNOVATION WAY, BARNSELY, S75 1JL.
Tel: 01226 200989. E: scott@nypas.co.uk

Project.
**HIGH ROYD FARM
HOYLAND
BARNSELY
S74-9NW**

Drawing Title.
**PLAN ,ELEVATIONS
& SITE PLAN AS
EXISTING**

Client.
C. HAMER

Date.
MAY 2025

Scale.
AS INDICATED

Ref.	Dwg. No.	Rev.
2025/79	01	B