



NOTE: ALL DIMENSIONS SHOWN ARE PROVISIONAL DIMENSIONS ONLY & SHOULD NOT BE READ AS EXACT MEASUREMENTS. THESE MAY NEED TO BE ALTERED DUE TO SITE CONSTRAINTS/ INSPECTION THE DRAWINGS AND DESIGN ARE THE COPYRIGHT OF L'ARCHE DEVELOPMENTS YORKSHIRE LTD & SHOULD NOT BE RE-PRODUCED WITHOUT PRIOR PERMISSION

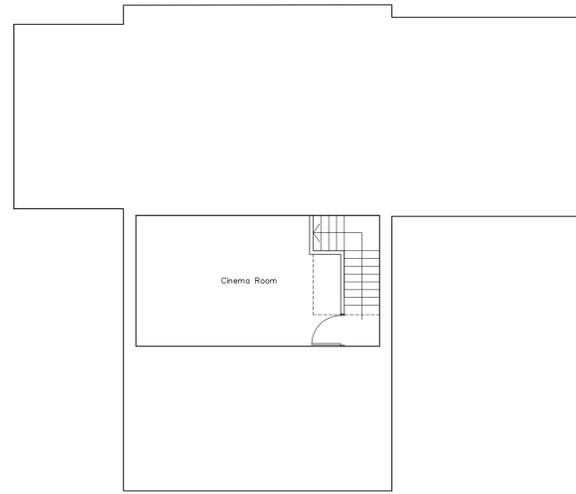

LOWER GROUND FLOOR PLAN



GROUND FLOOR PLAN

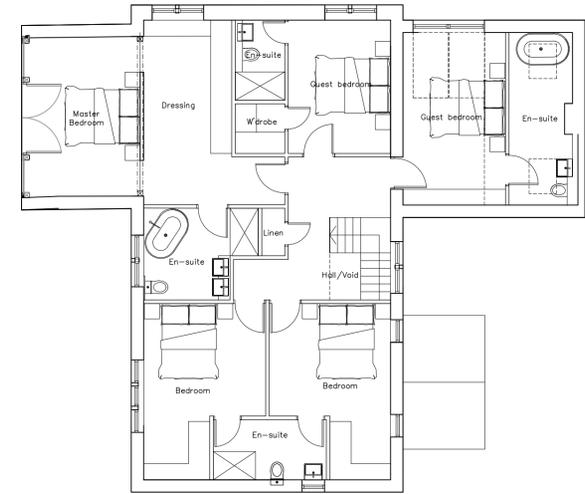


FIRST FLOOR PLAN



North East Elevation



North west Elevation

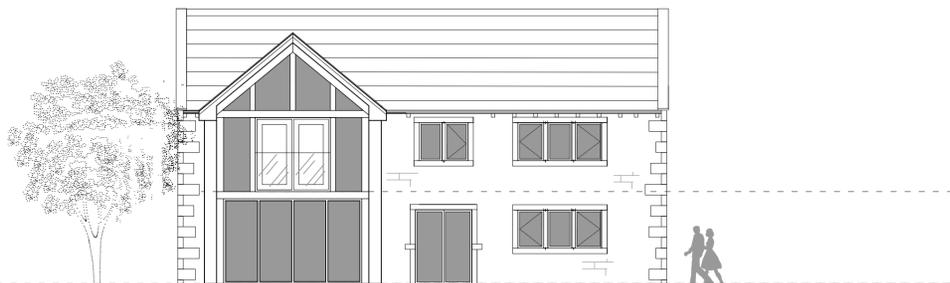

South West Elevation



South East Elevation

DRAWING DESCRIPTION			
Proposed Plans Plot 1			
JOB TITLE			
MONKEY PUB THURGOLAND			
CLIENT			
Mrs L Burton			
DRAWN BY	SCALE 1:50@ A1		
DATE FEB 2021	DRAWING NO. 1103-02	REVISION	E
CHECKED			



L'ARCHE DEVELOPMENTS YORKSHIRE LTD
 14 The Arcade
 Thurgoland
 HG8 8JF
 Huddersfield
 West Yorkshire WF10 1JG
 01484 870000
 01484 870001
