



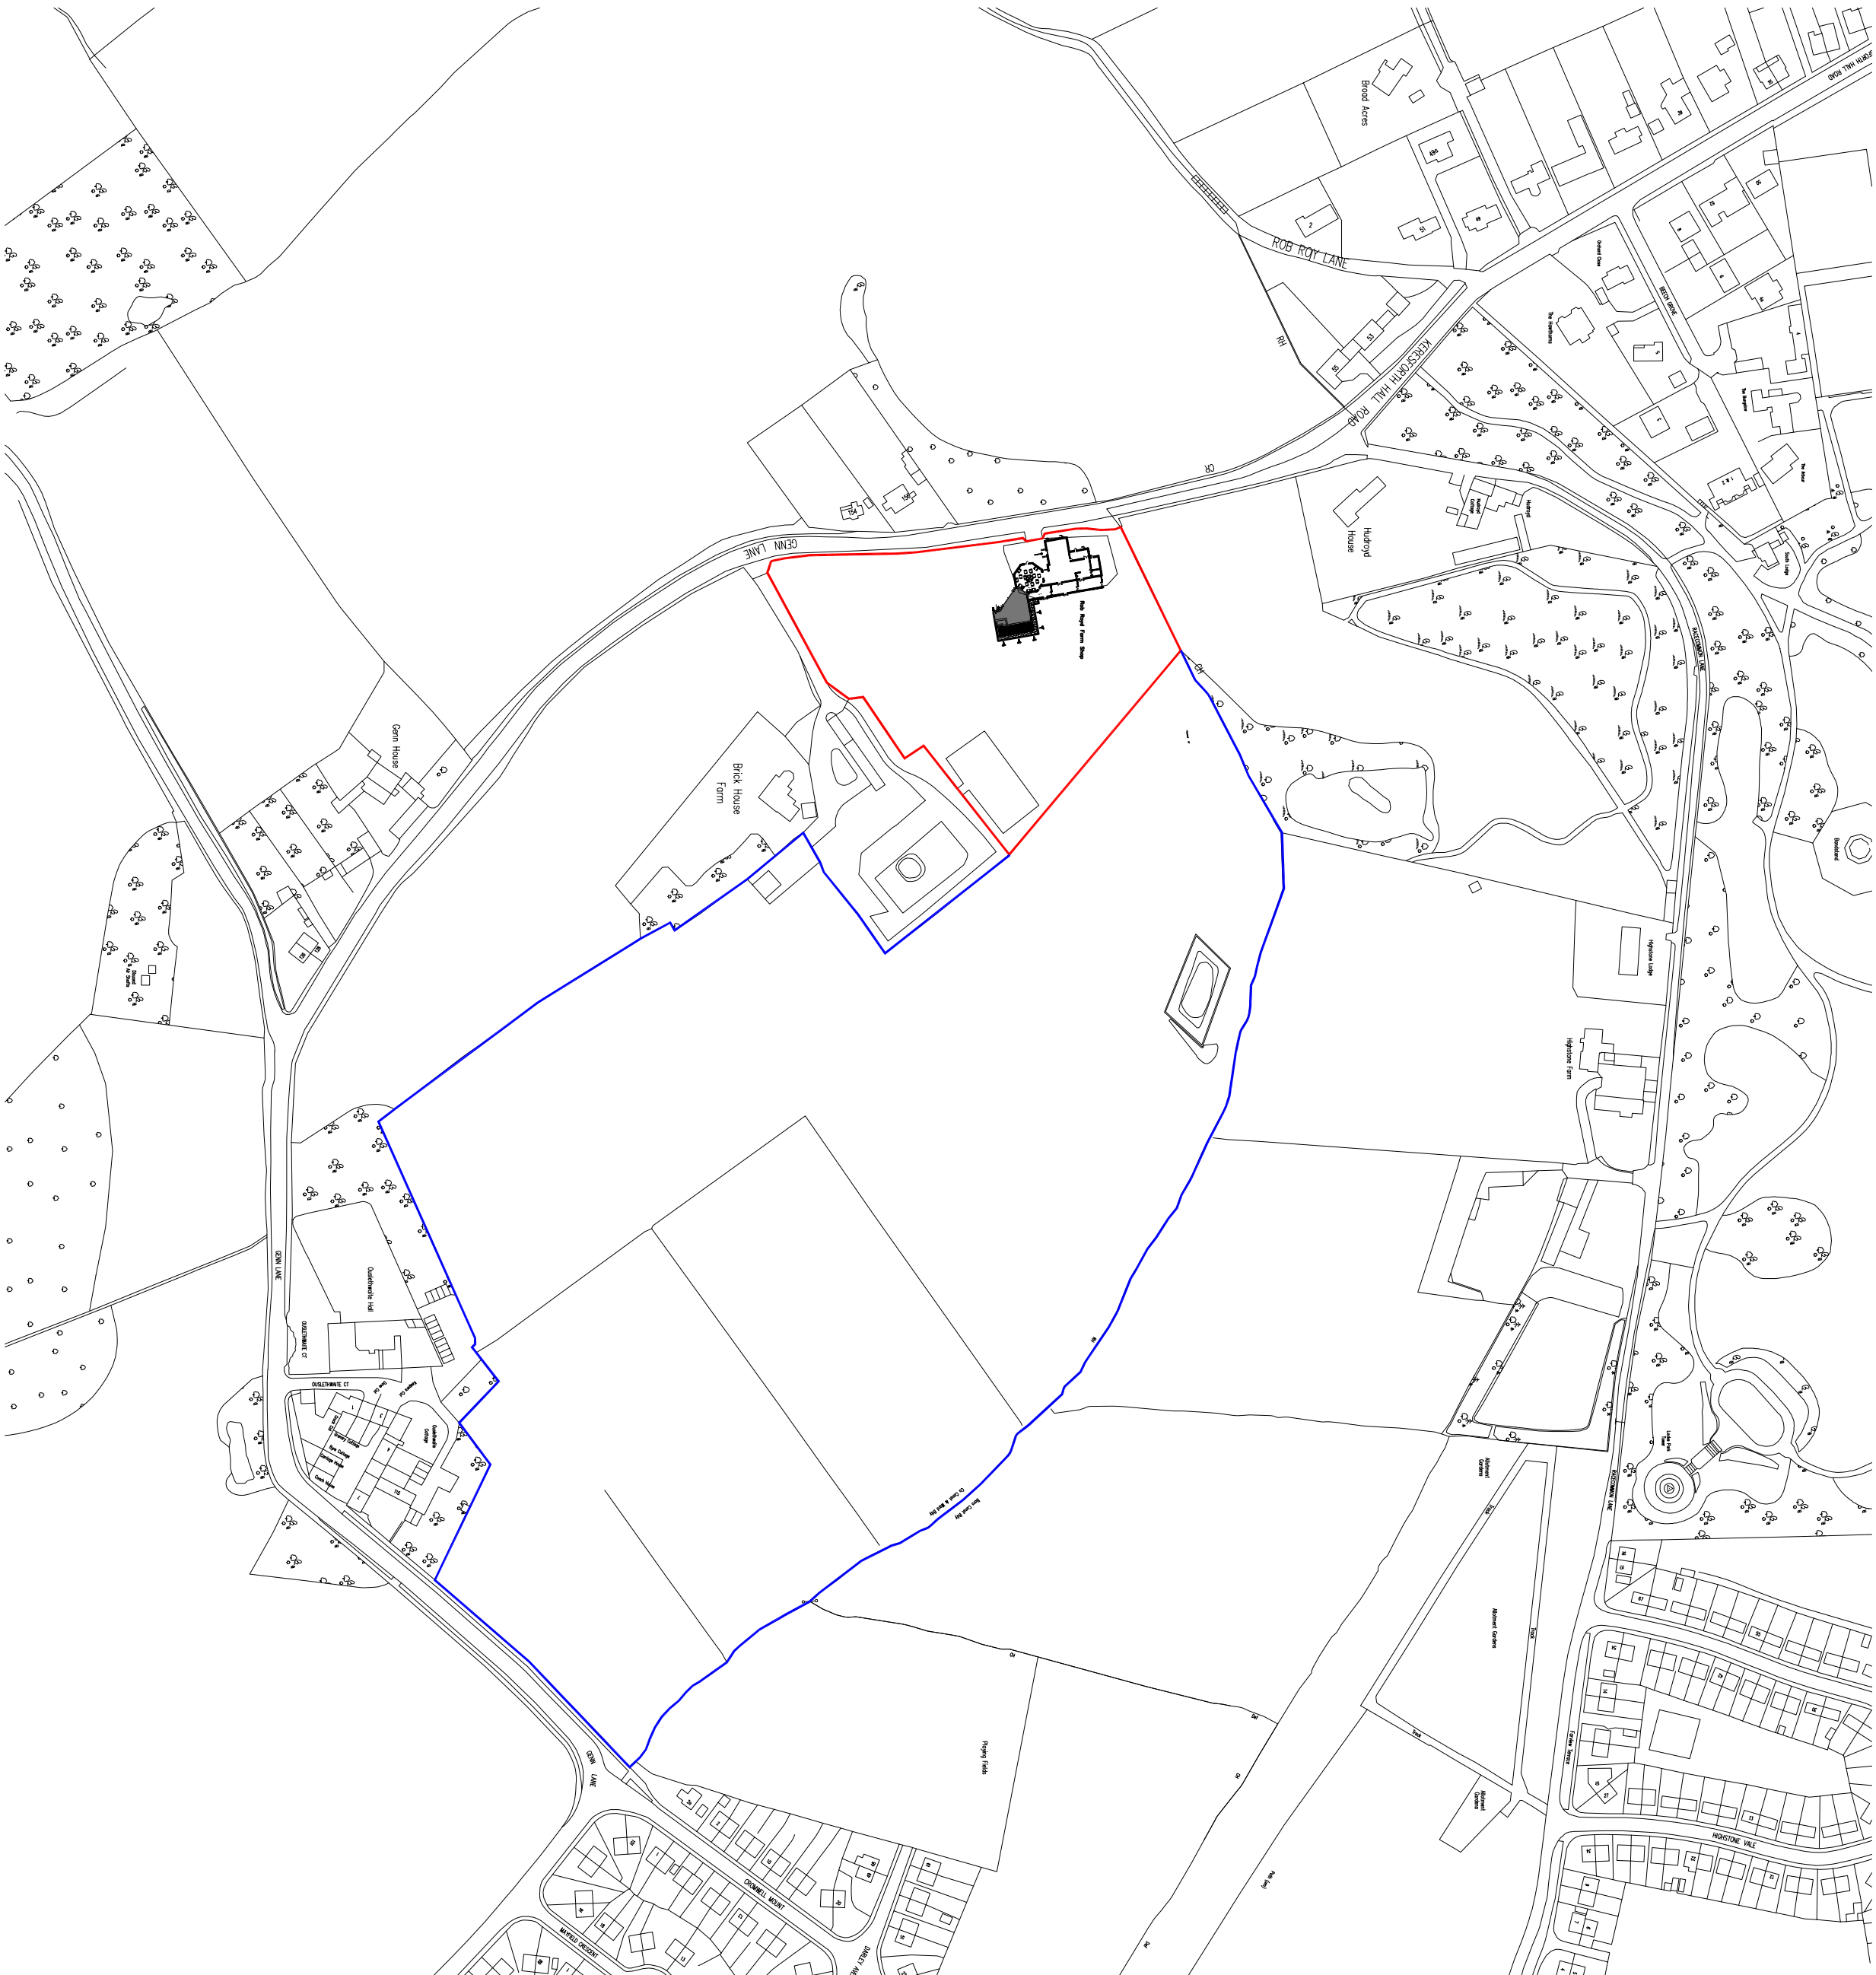

SITE PLAN
SCALE 1:2500

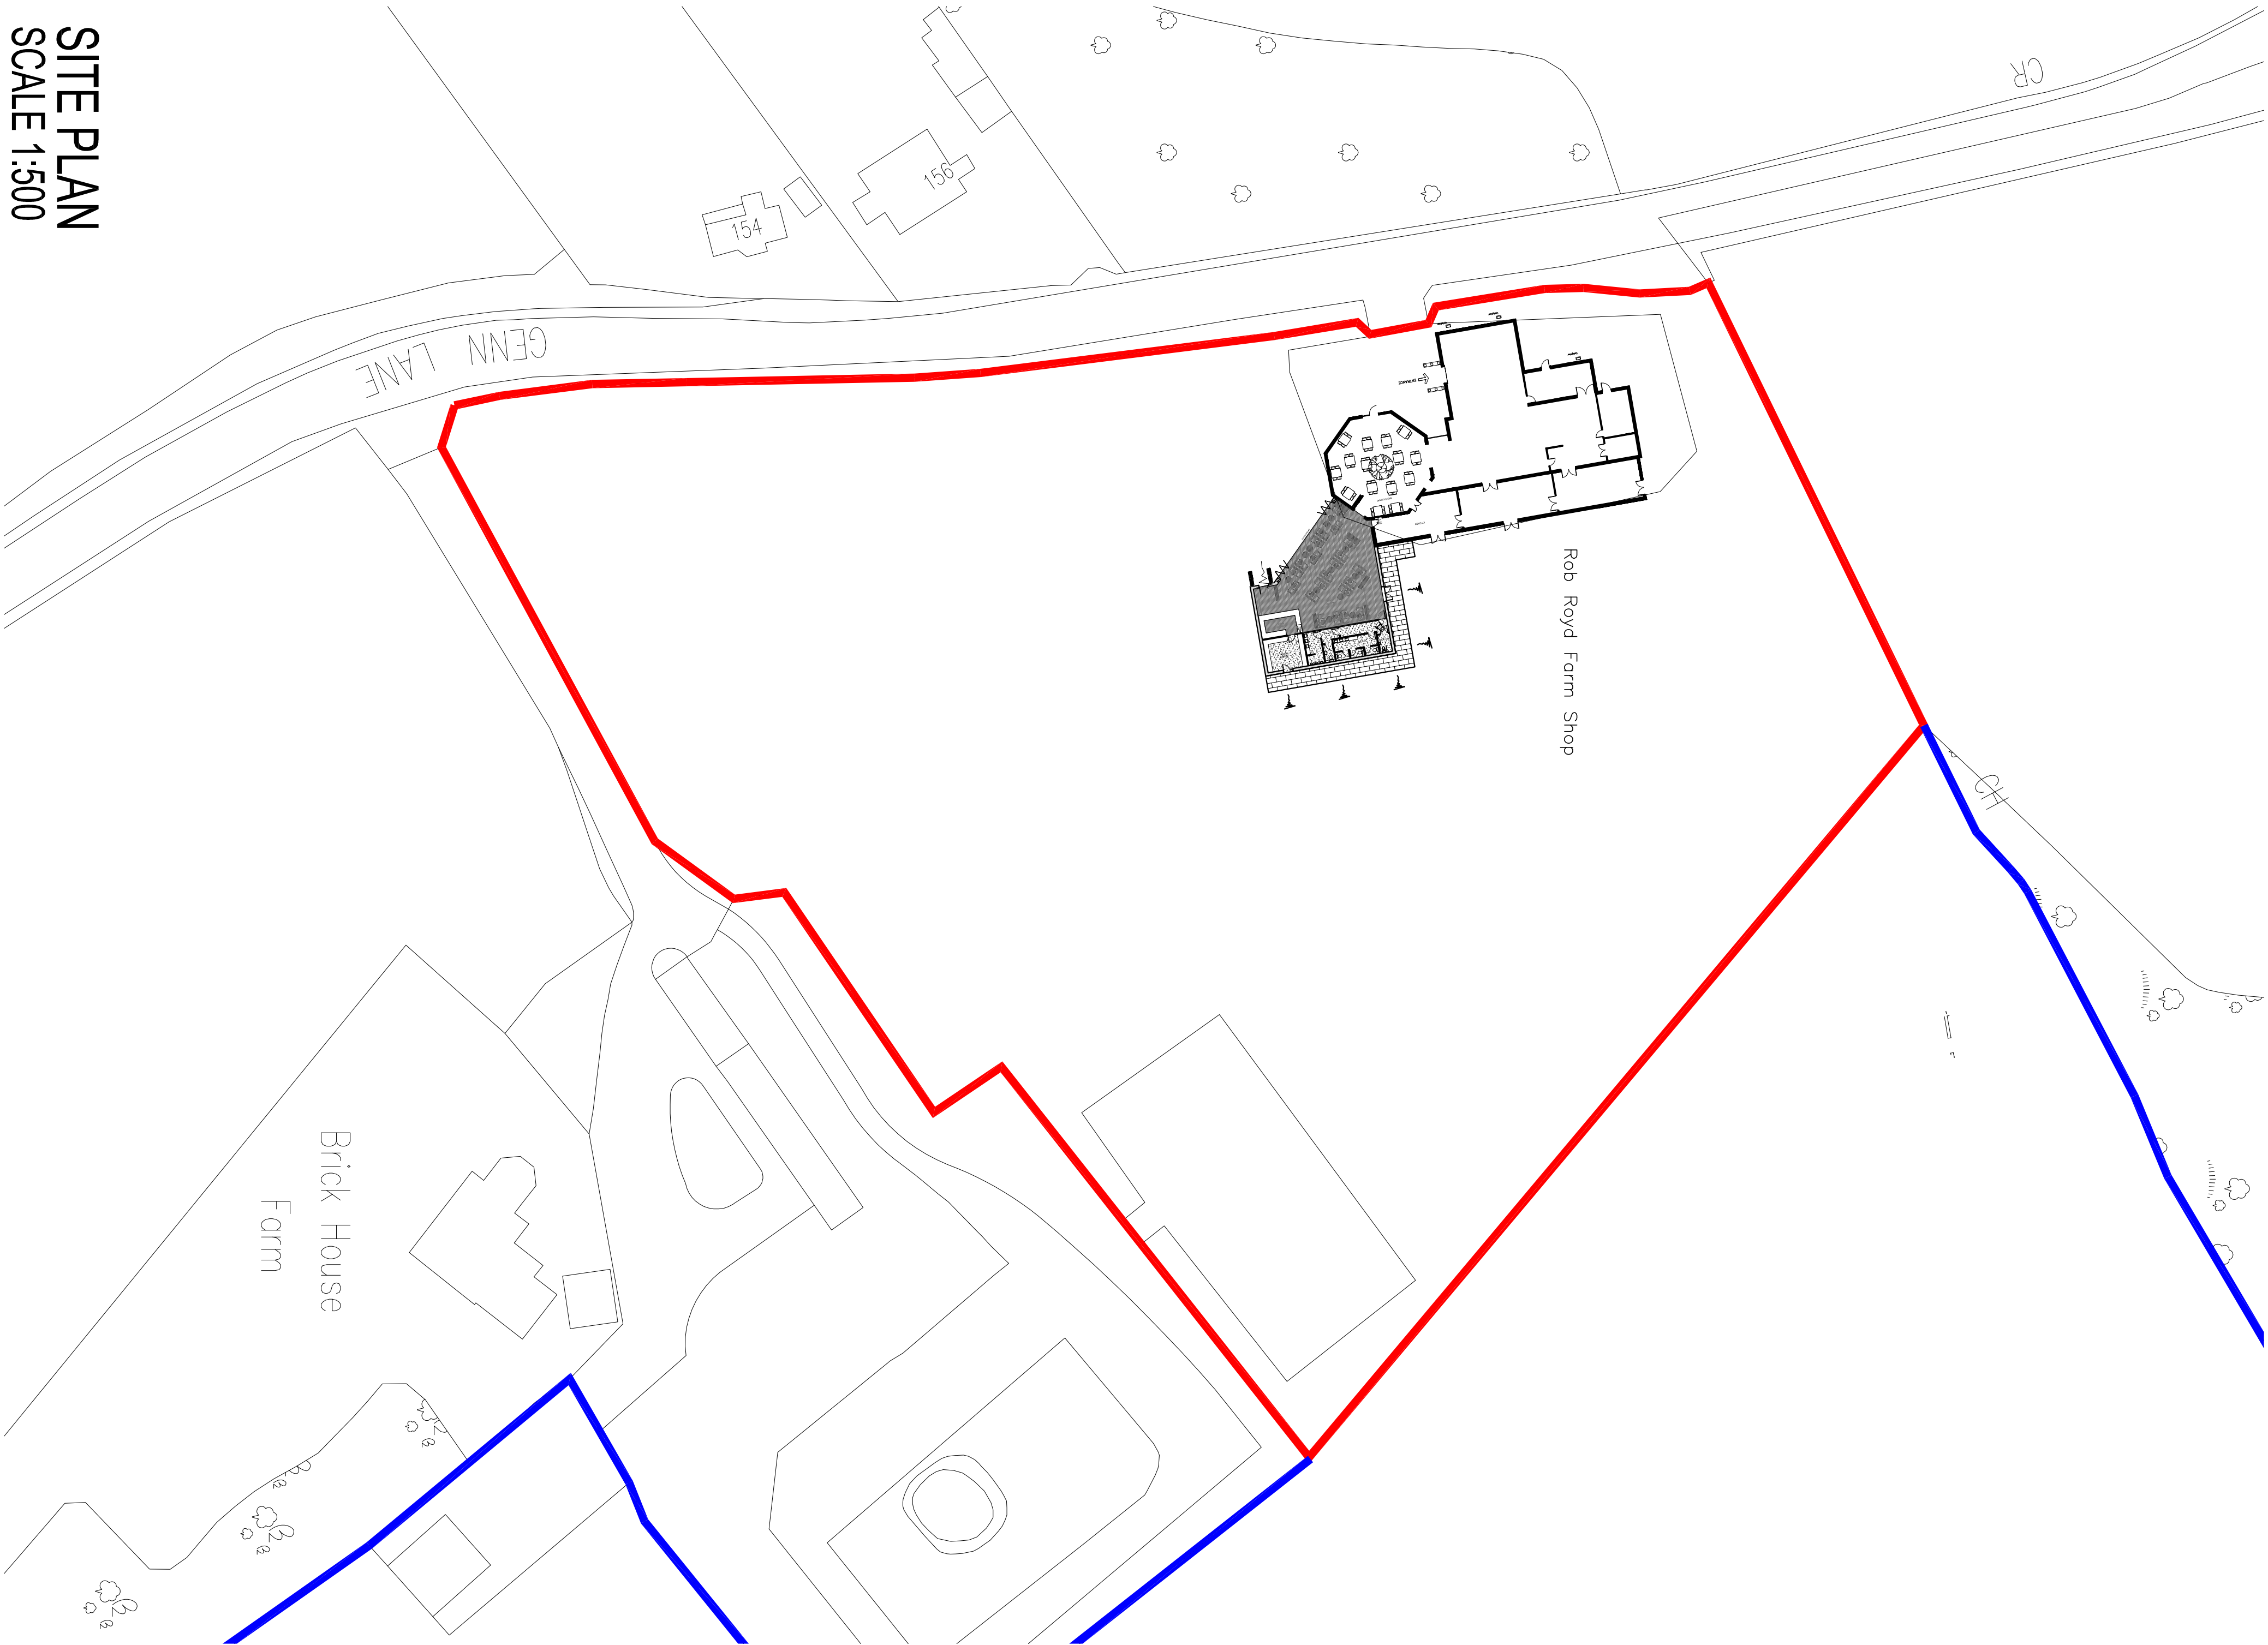

SITE PLAN
SCALE 1:500