





Existing Rear Elevation
Scale 1:100




Existing Front Elevation
Scale 1:100

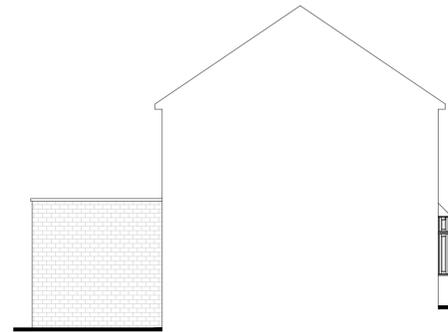


Existing Eastern Elevation
Scale 1:100

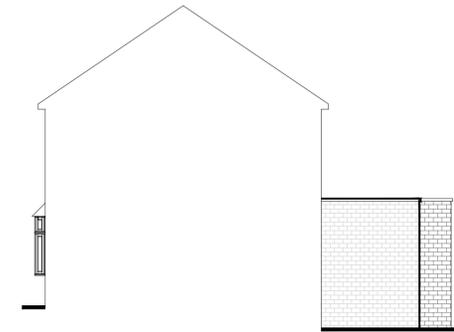


Existing Western Elevation
Scale 1:100

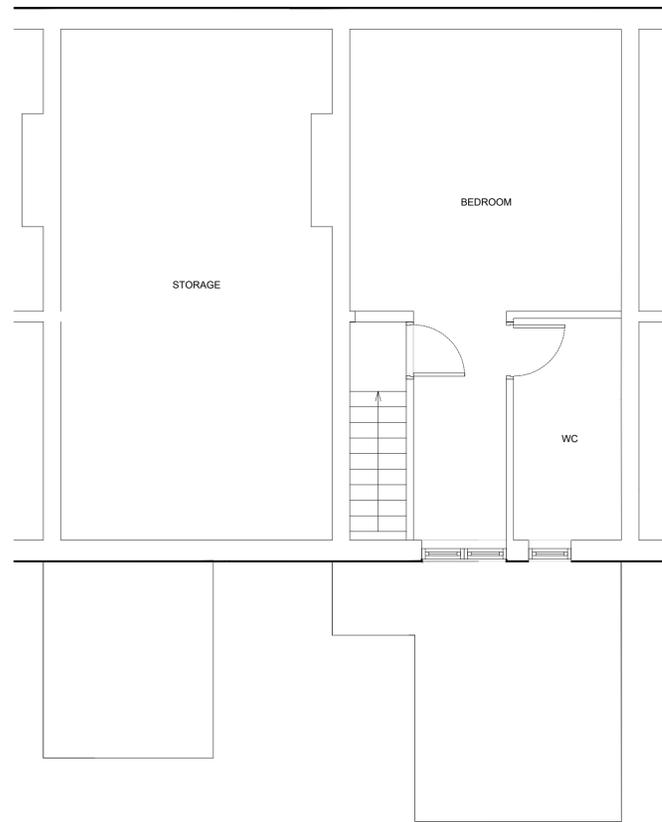

SECOND FIRST FLOOR PLAN
Scale 1:50

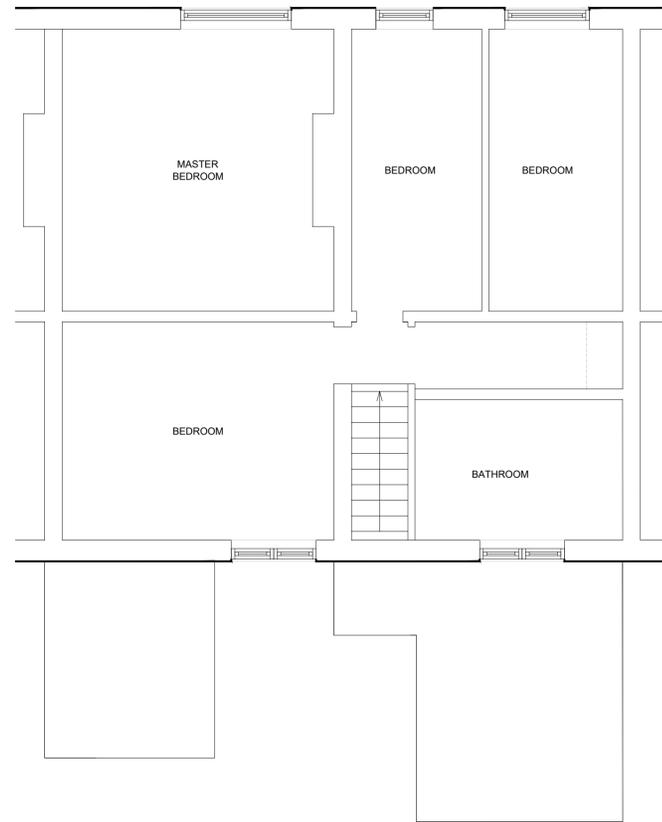

EXISTING FIRST FLOOR PLAN
Scale 1:50

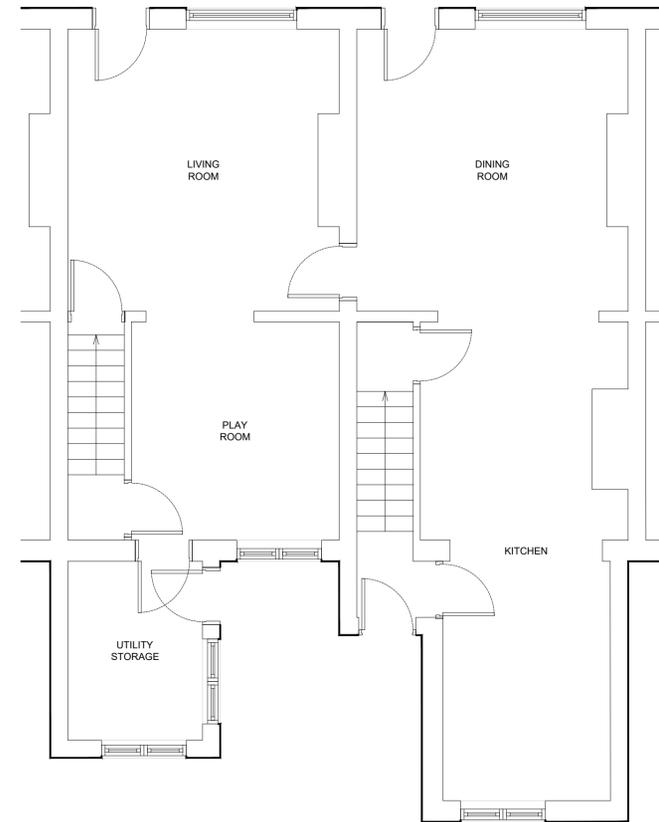

EXISTING GROUND FLOOR PLAN
Scale 1:50



Hirst Architects
RIBA Chartered Architects
RIBA Chartered Practice

CLIENT: **Two Houses Into One**

SITE ADDRESS: **198 and 196 Darton Lane
Darton, Mapplewell, Barnsley**

DRAWING NUMBER: **HA-250403-Existing Plans**

REVISION NUMBER: **First Issue**

RIBA STAGE: **RIBA Stage 3 PLANNING**

DRAWN BY: **Luke Hirst BA(Hons) March(Hons) ADPPA ARB
RIBA CHARTERED ARCHITECT**

CHECKED BY: **Luke Hirst BA(Hons) March(Hons) ADPPA ARB
RIBA CHARTERED ARCHITECT**

SCALE: **VARIES** PAPER: **A.1**

01224 431 777
Office@HirstArchitects.com
www.HirstArchitects.com