


[illegible]

PROJECT 69 Cypress Rd,
Kendray, Barnsley S70
3LX, UK

TITLE	Planning Drawing
-------	------------------

CLIENT	
--------	--

DRAWN BY ASAD	CHECKED BY ASAD	DATE 12/05/25
SCALE (@ A1) As indicated	PROJECT NUMBER 097	
DRAWING NUMBER PLD001		REV

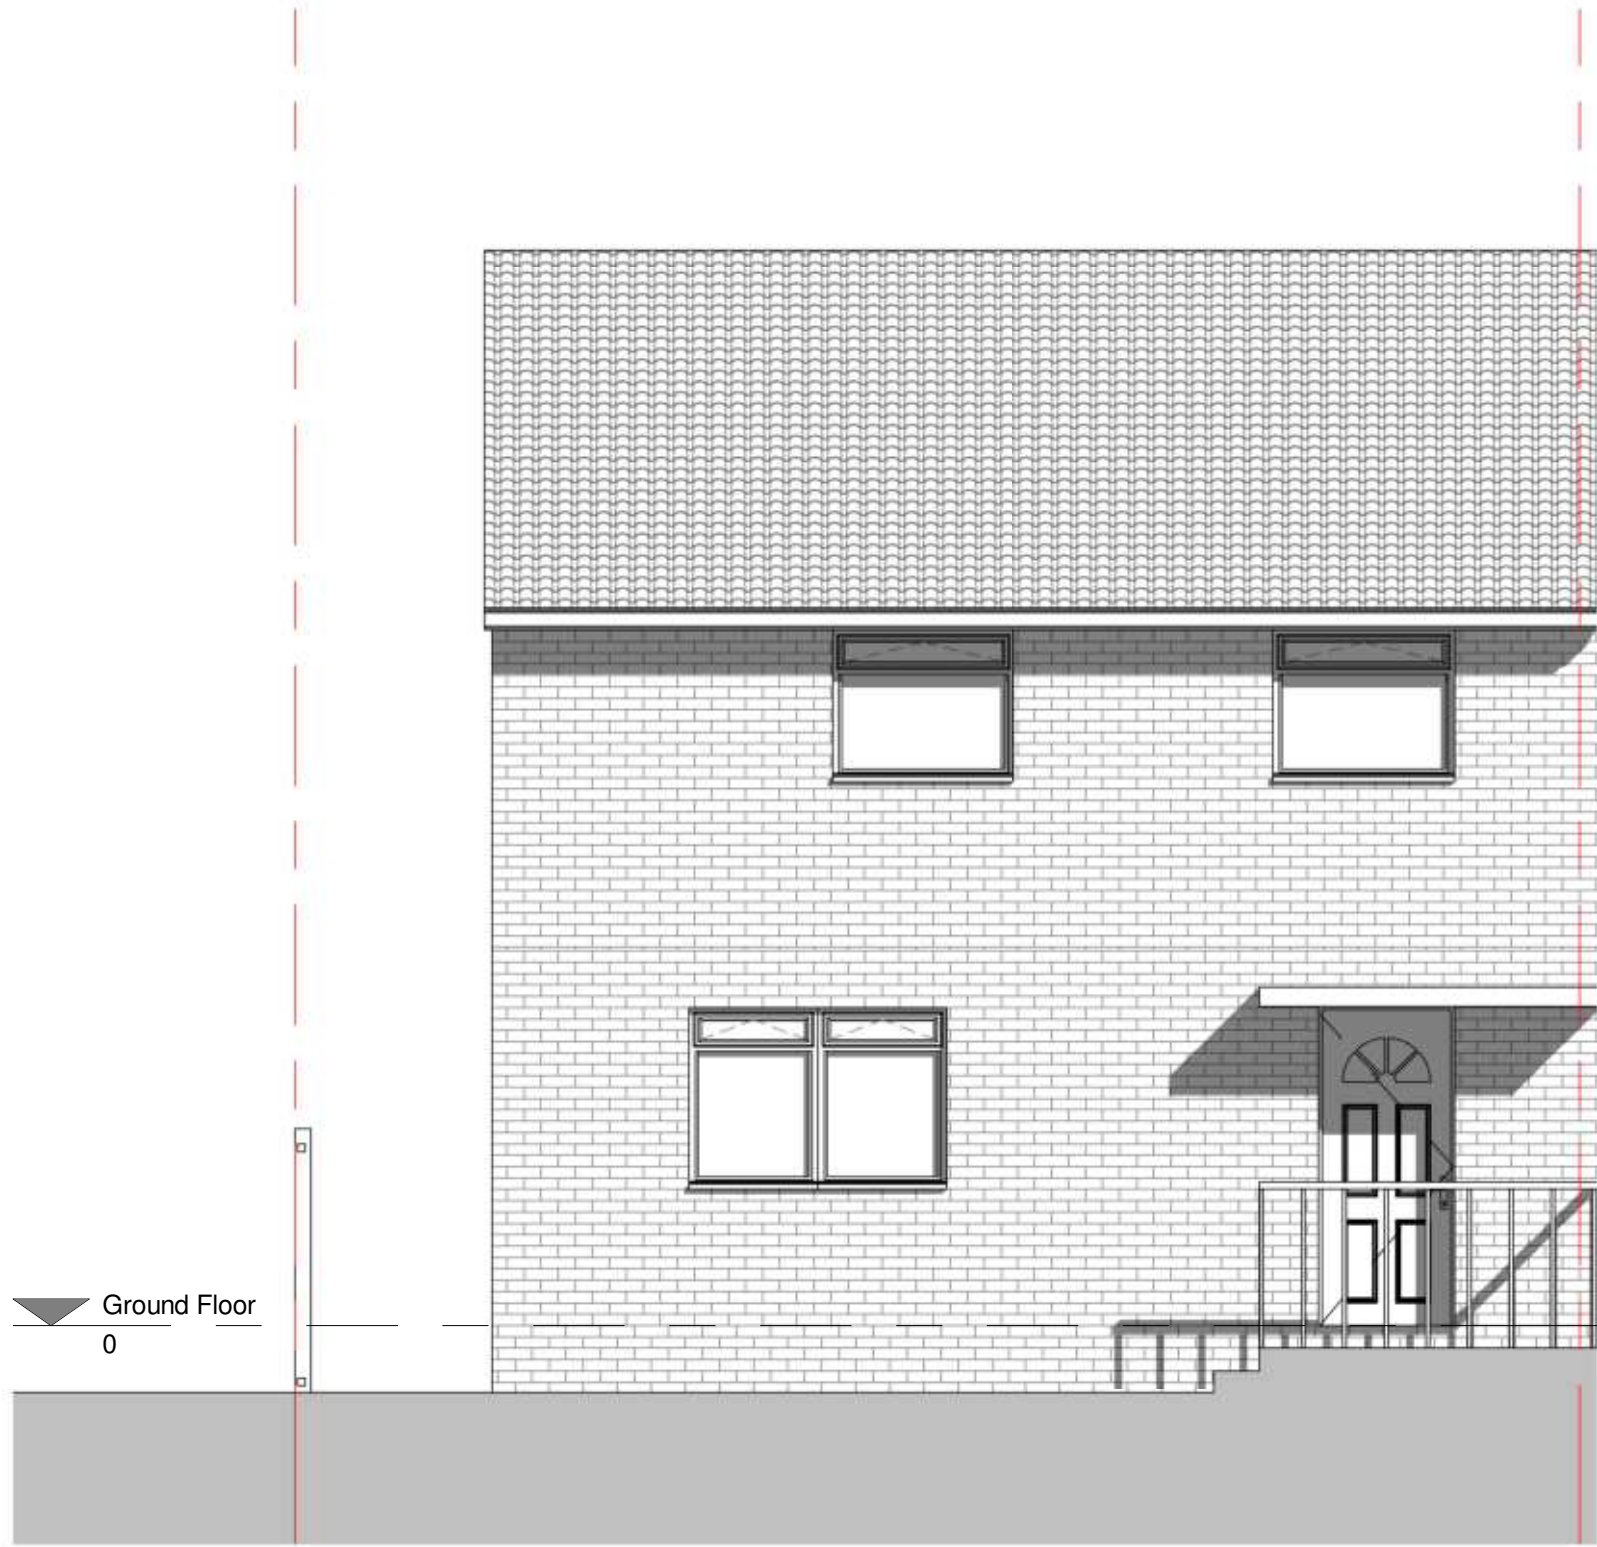

Existing Front Elevation
1 : 50



Existing Rear Elevation
1 : 50



Proposed Front Elevation
1 : 50



Proposed Rear Elevation
1 : 50

This drawing is protected under copyright

0.5 0 0.5 1 1.5 2 2.5
SCALE
1:50 m

Rev	Description	Date

PROJECT 69 Cypress Rd,
Kendray, Barnsley S70
3LX, UK

TITLE
Planning Drawing

CLIENT

DRAWN BY
ASAD

CHECKED BY
ASAD

DATE
12/05/25

SCALE (@ A1)
1 : 50


PROJECT NUMBER
097

DRAWING NUMBER
PLD002

REV




Existing Left Elevation
1 : 50

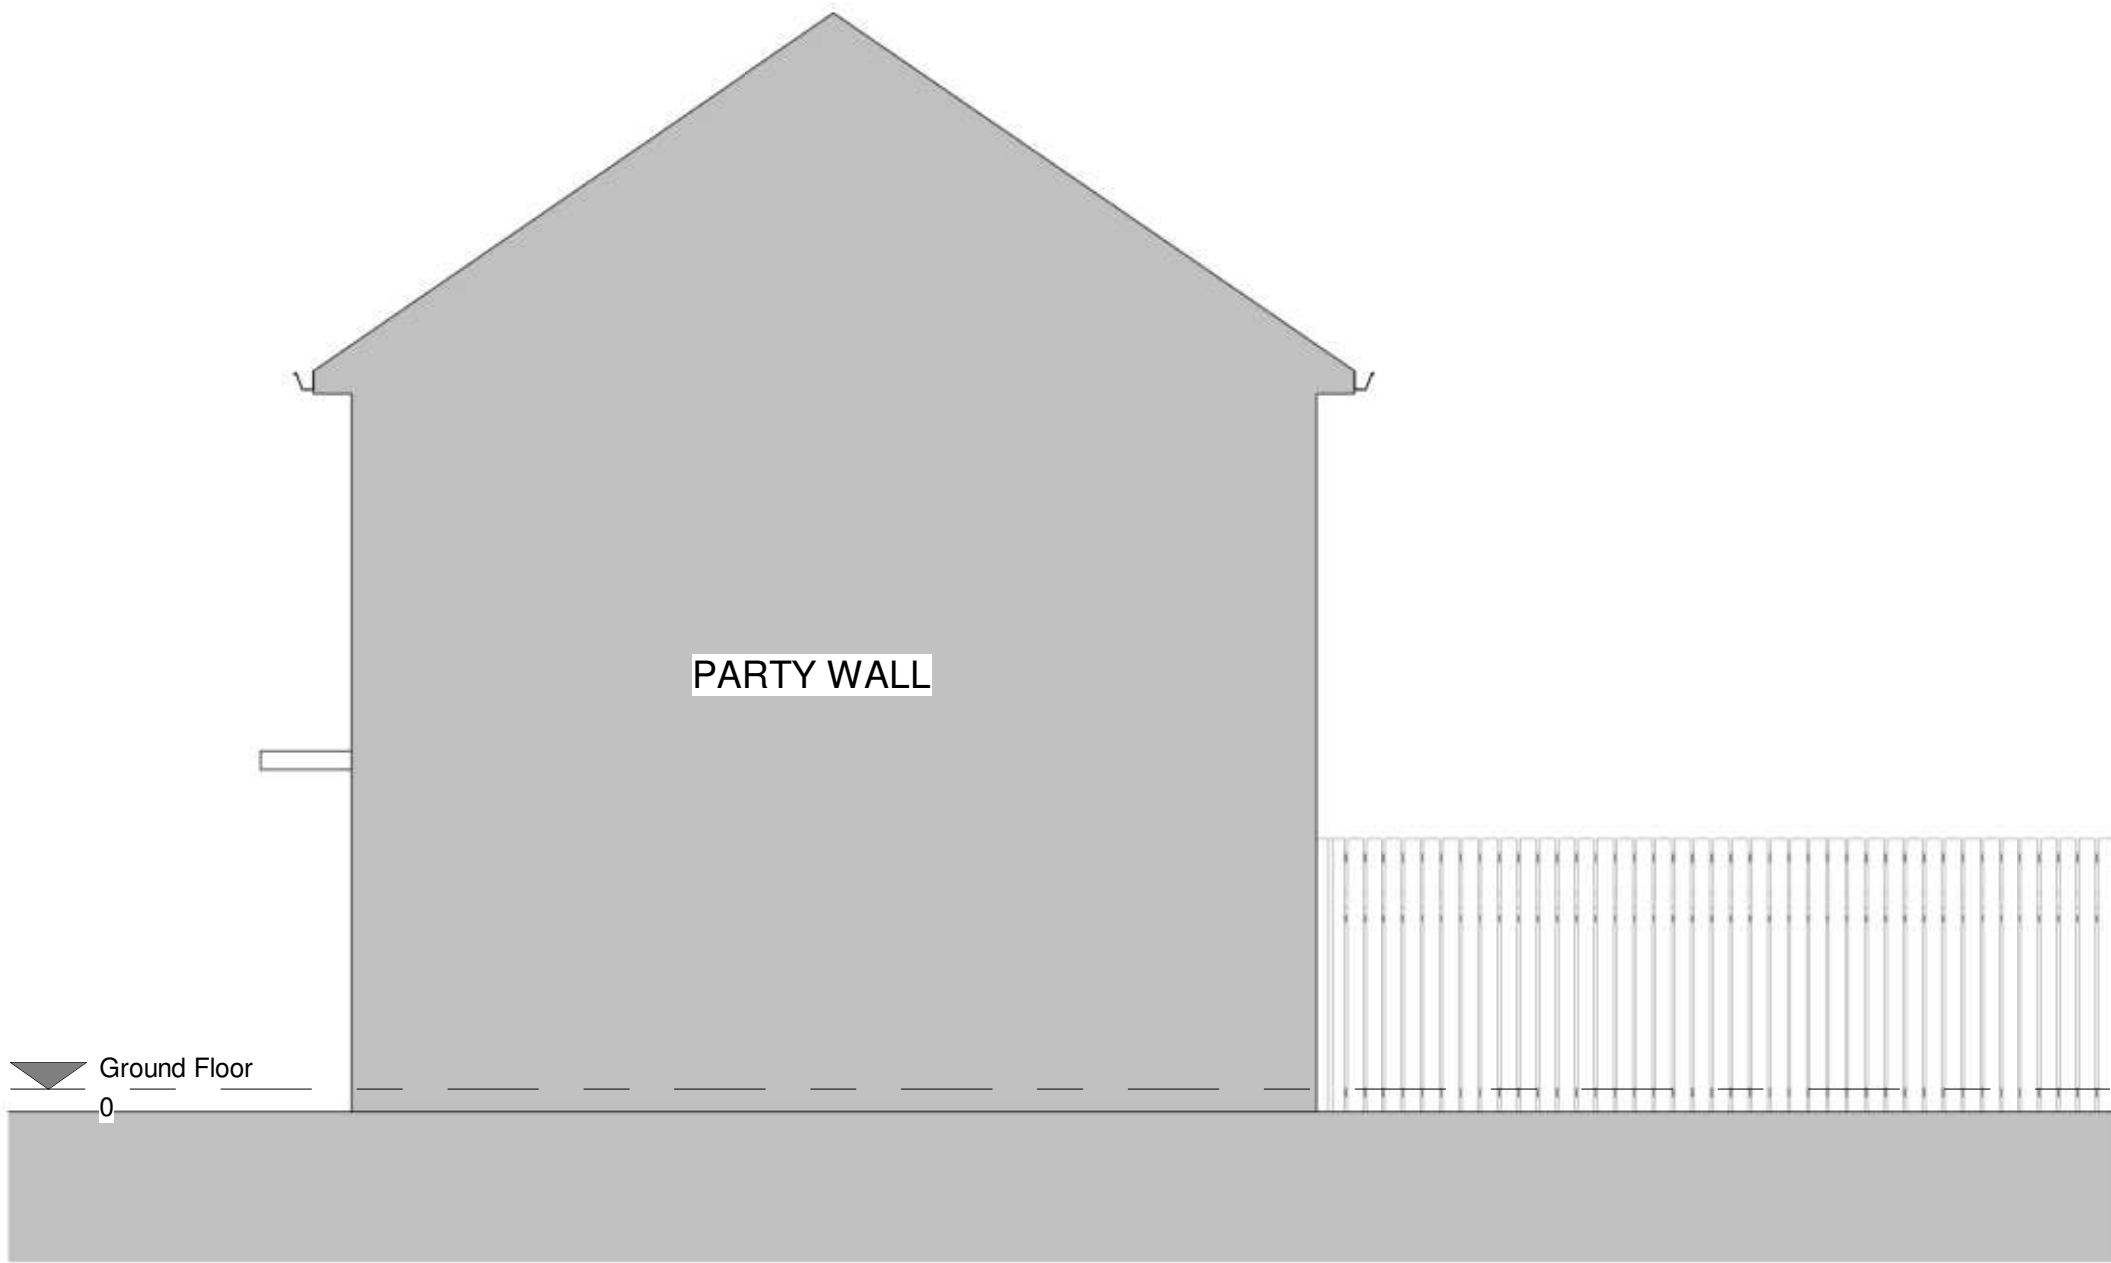

Existing Right Elevation
1 : 50



Proposed Left Elevation
1 : 50

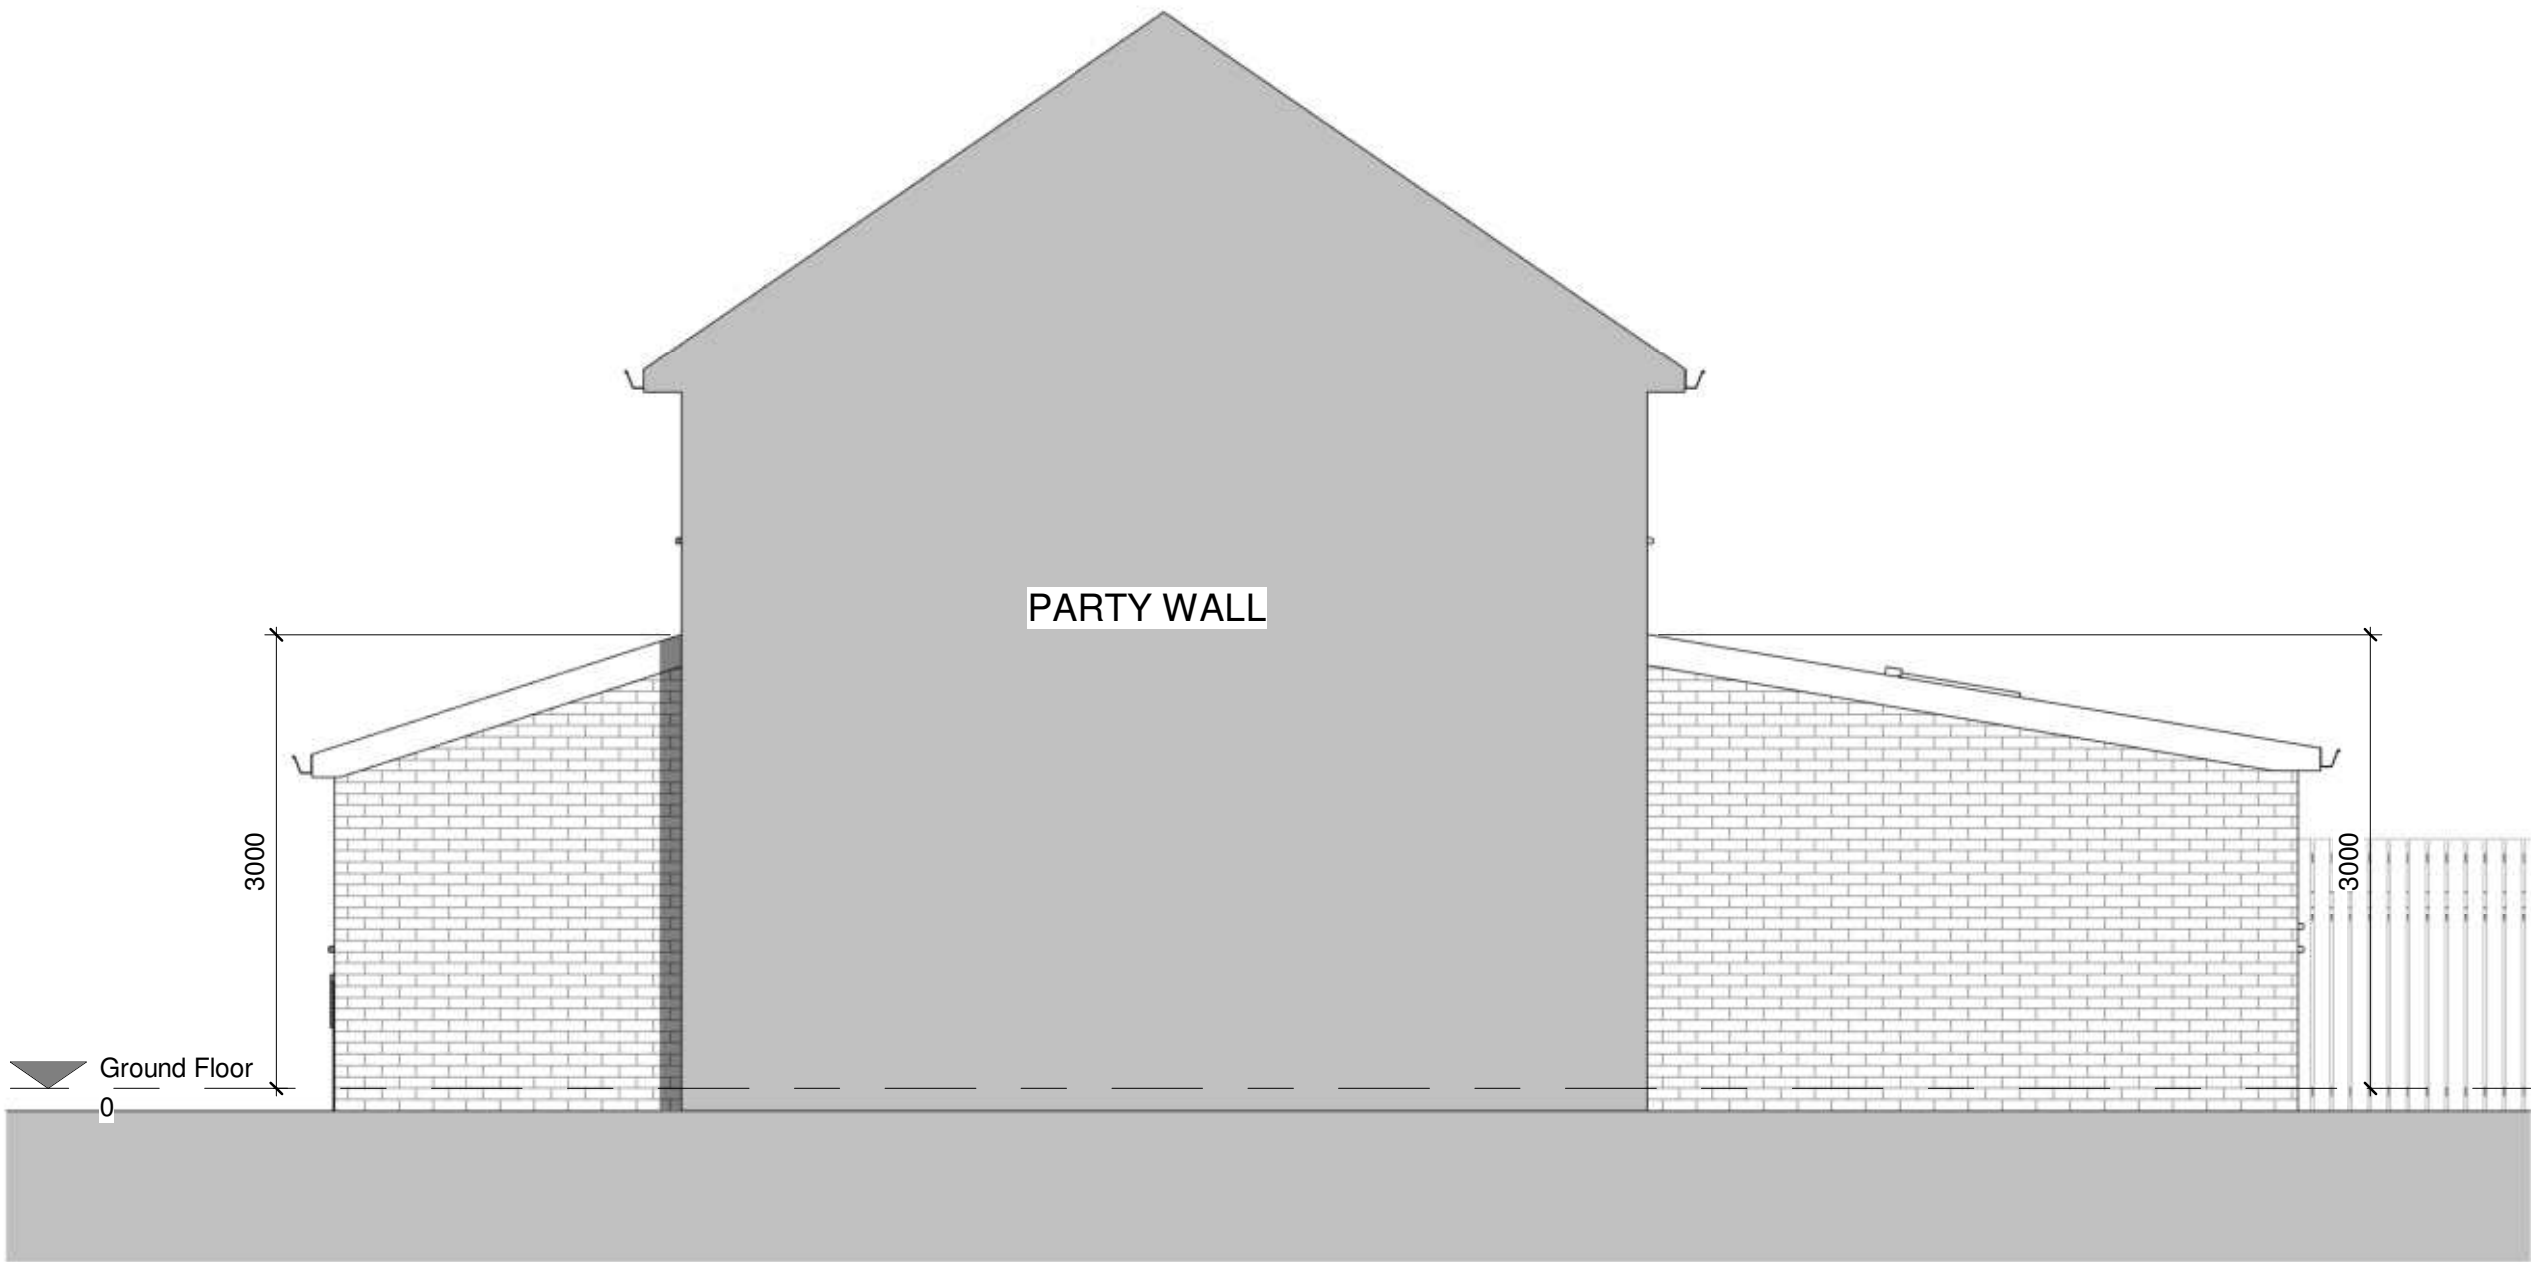

Proposed Right Elevation
1 : 50

This drawing is protected under copyright

Rev	Description	Date

PROJECT 69 Cypress Rd,
Kendray, Barnsley S70
3LX, UK


TITLE
Planning Drawings

CLIENT


DRAWN BY ASAD
CHECKED BY ASAD
DATE 05/01/25

SCALE (@ A1)
1 : 50
PROJECT NUMBER
097


DRAWING NUMBER
PLD003
REV

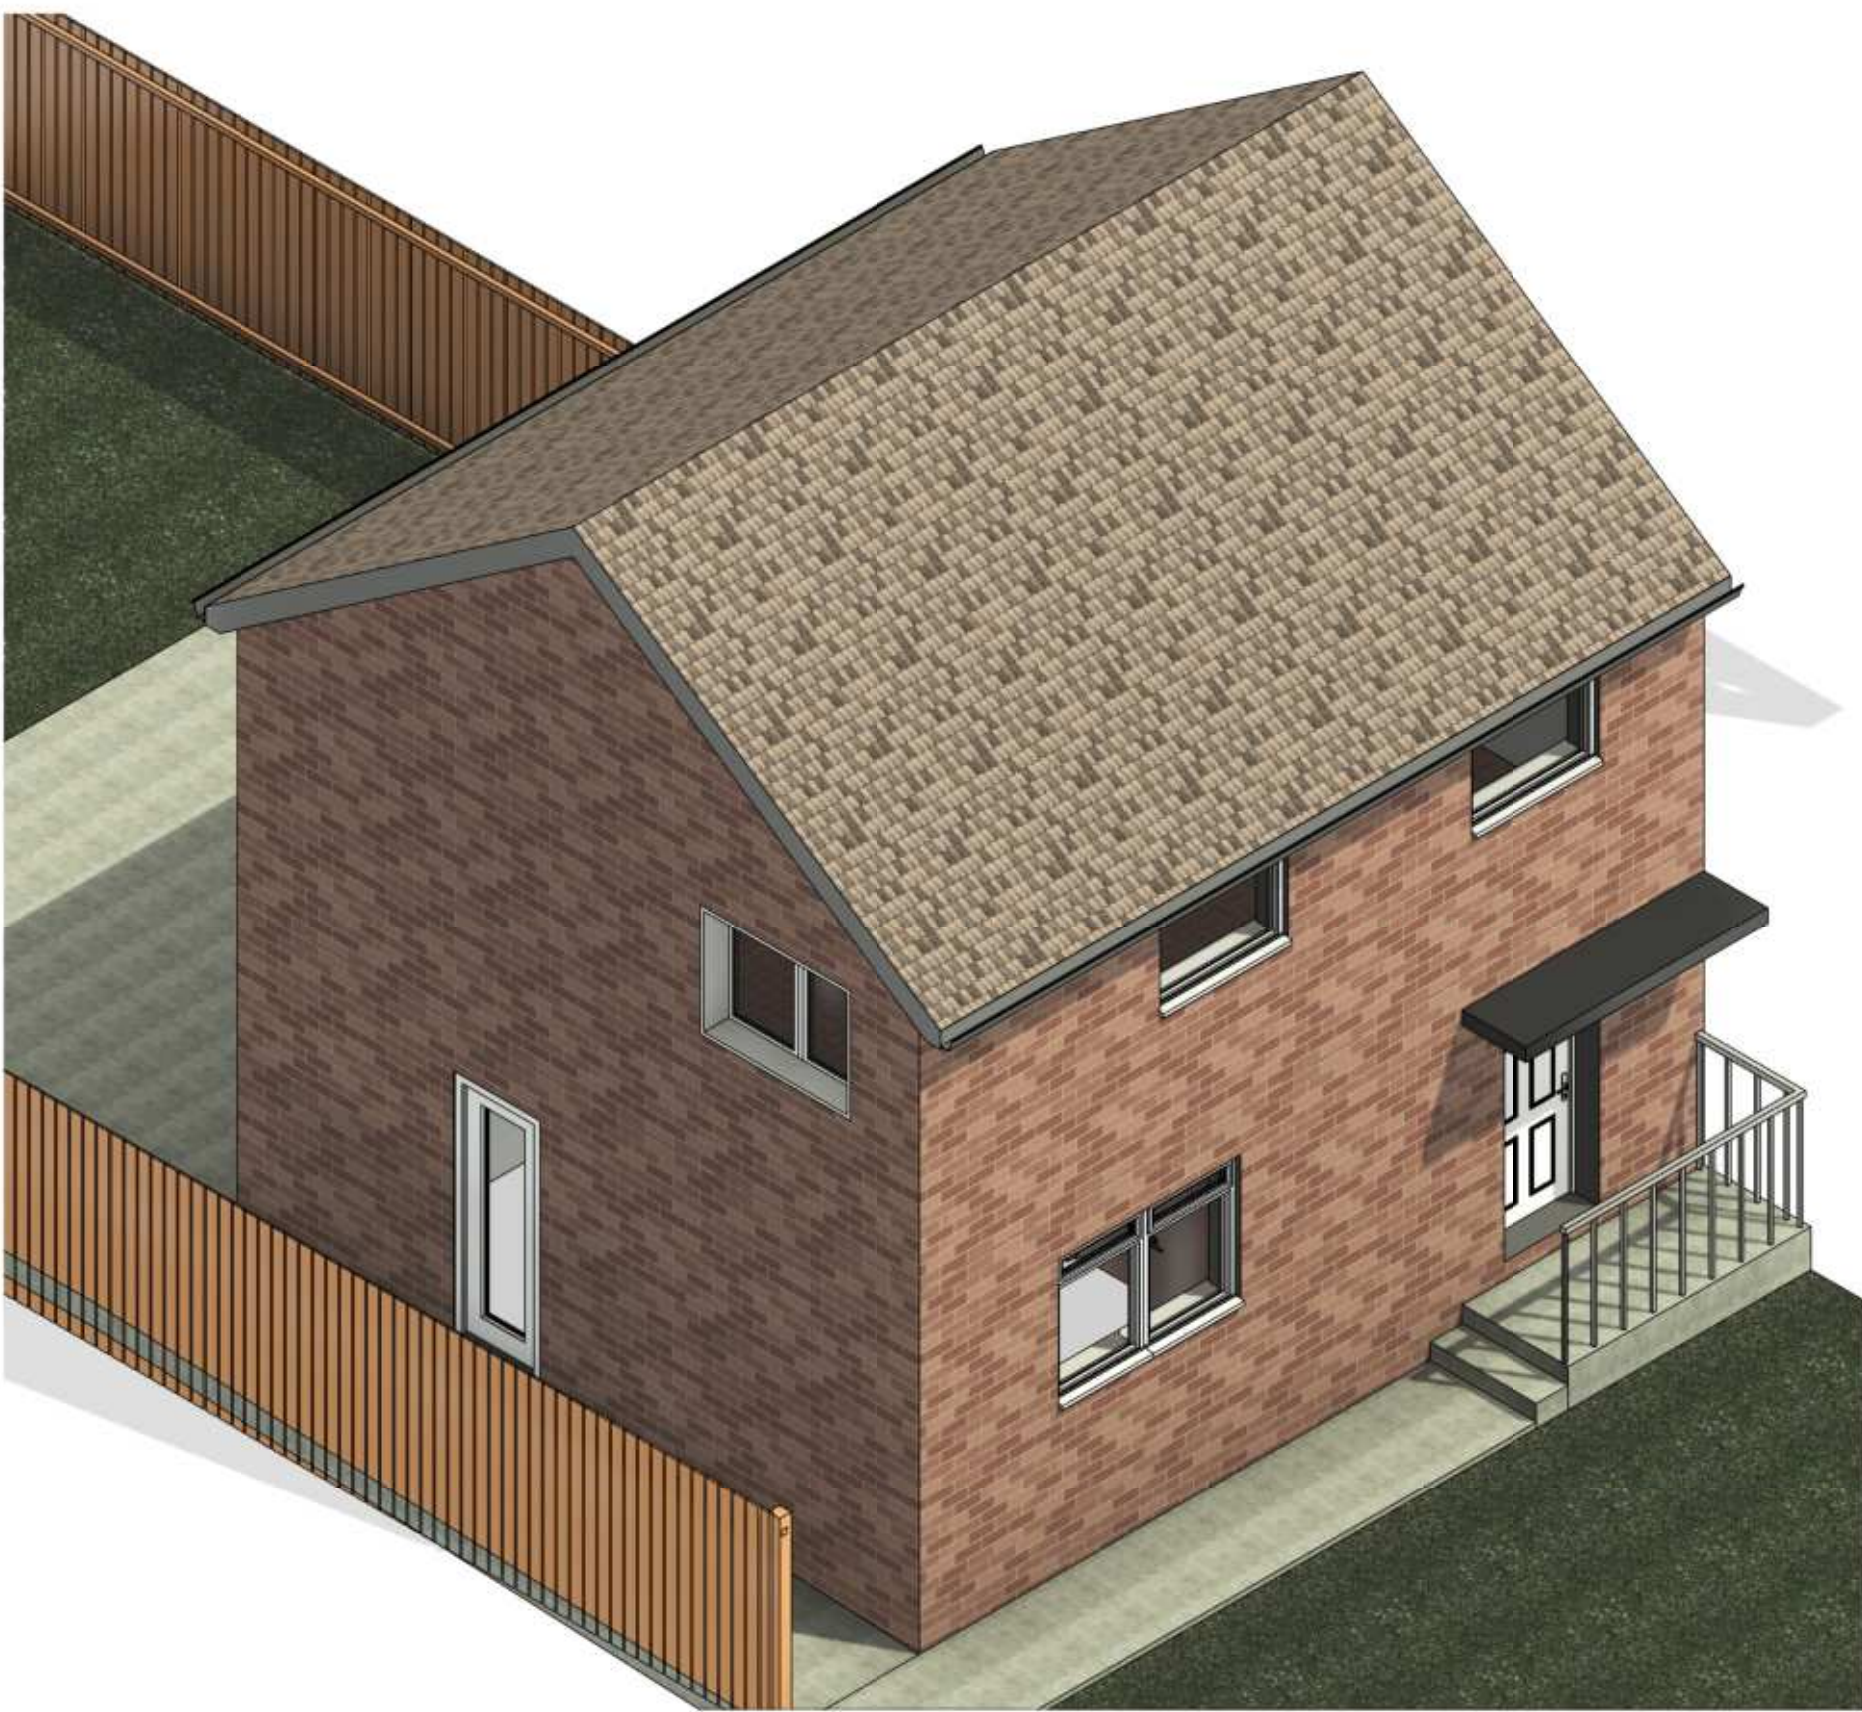

Existing 3D 01

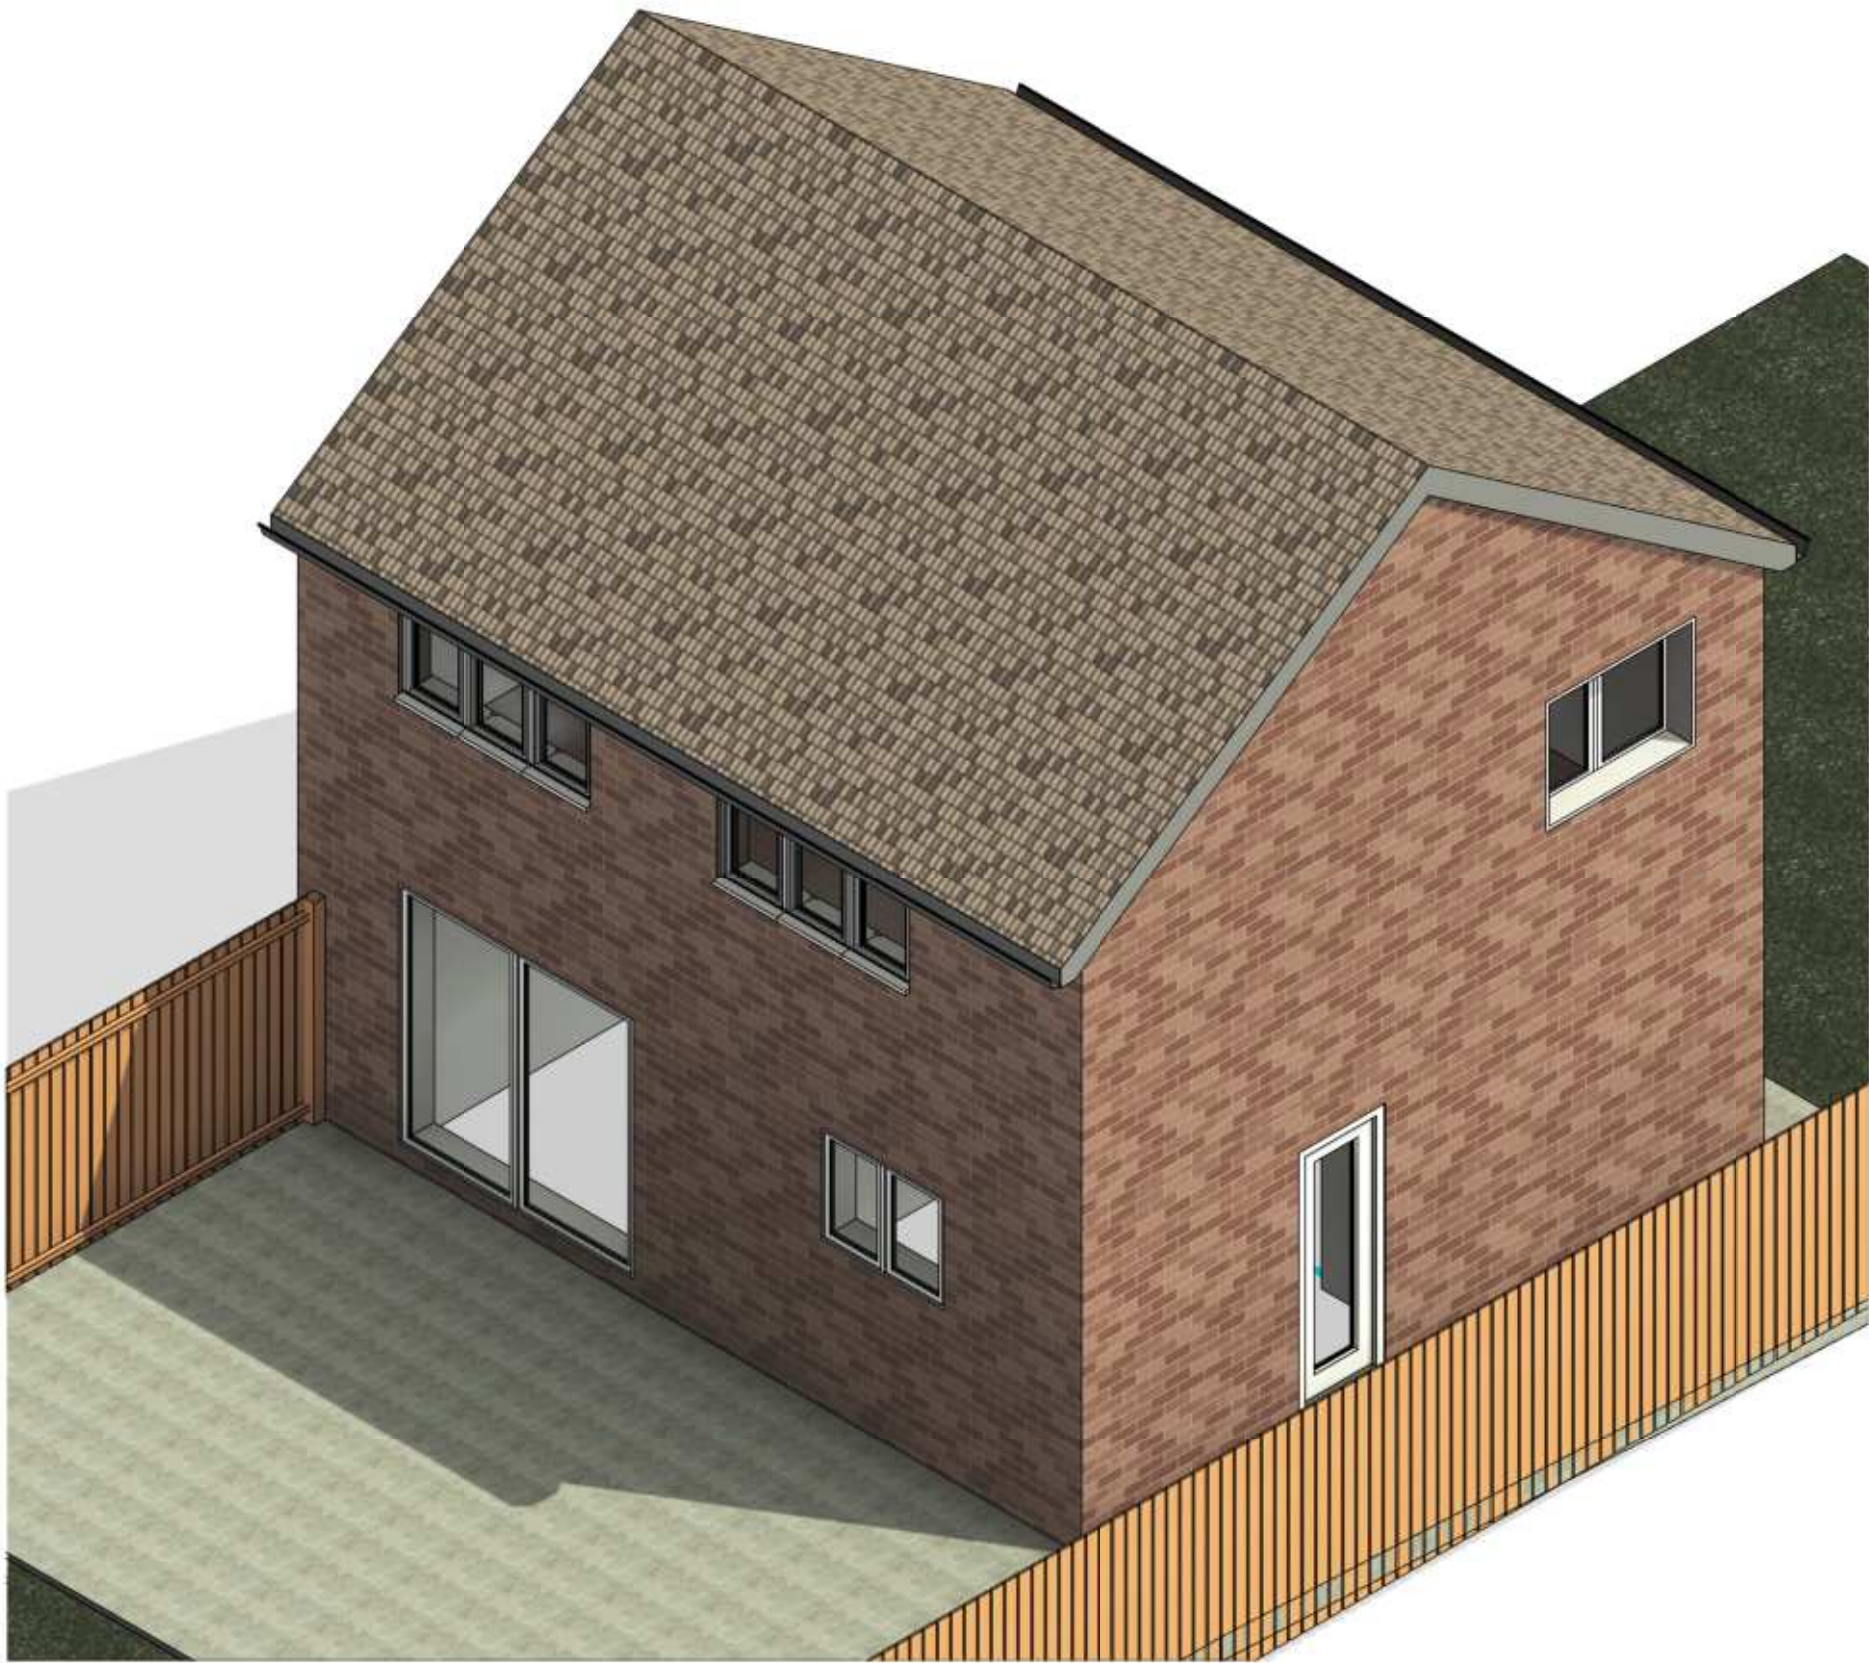

Existing 3D 02

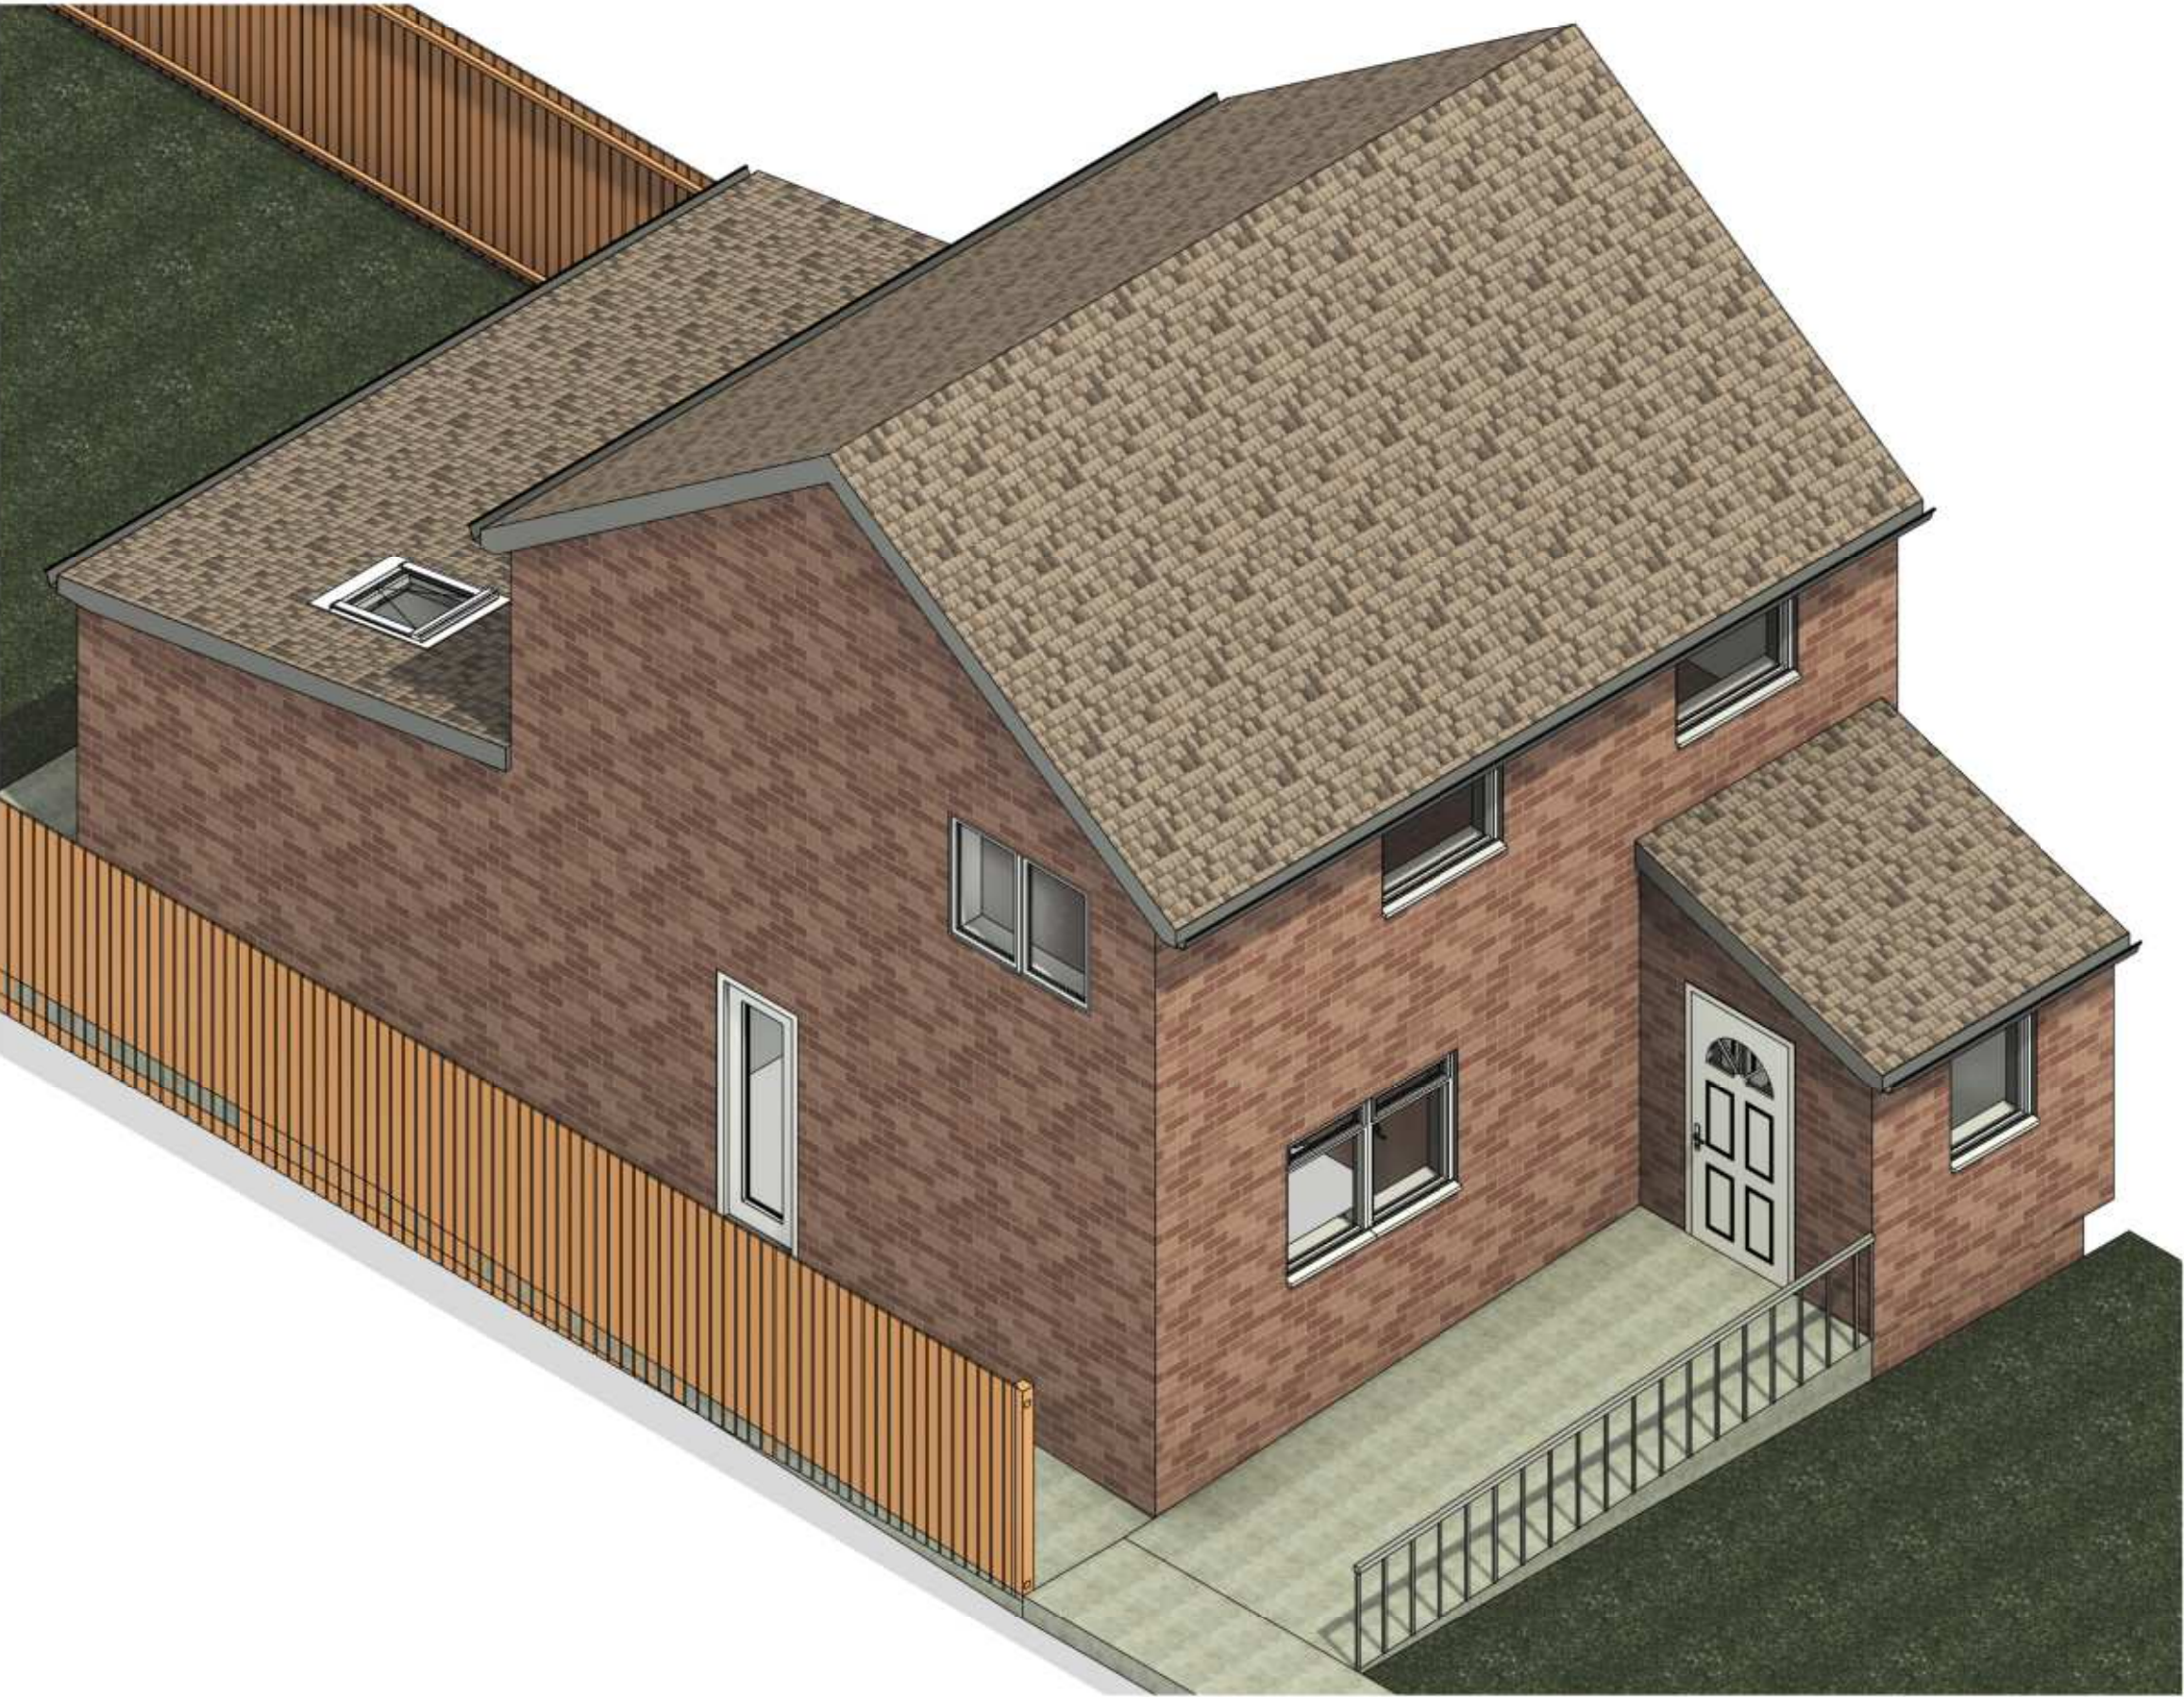

Proposed 3D 01



Proposed 3D 02

This drawing is protected under copyright

Rev	Description	Date

PROJECT69 Cypress Rd,
Kendray, Barnsley S70
3LX, UK

TITLE
Planning Drawings

CLIENT

DRAWN BY
ASAD

CHECKED BY
ASAD

DATE
12/05/26

SCALE (@ A1)

PROJECT NUMBER
097

DRAWING NUMBER
PLD004

REV