



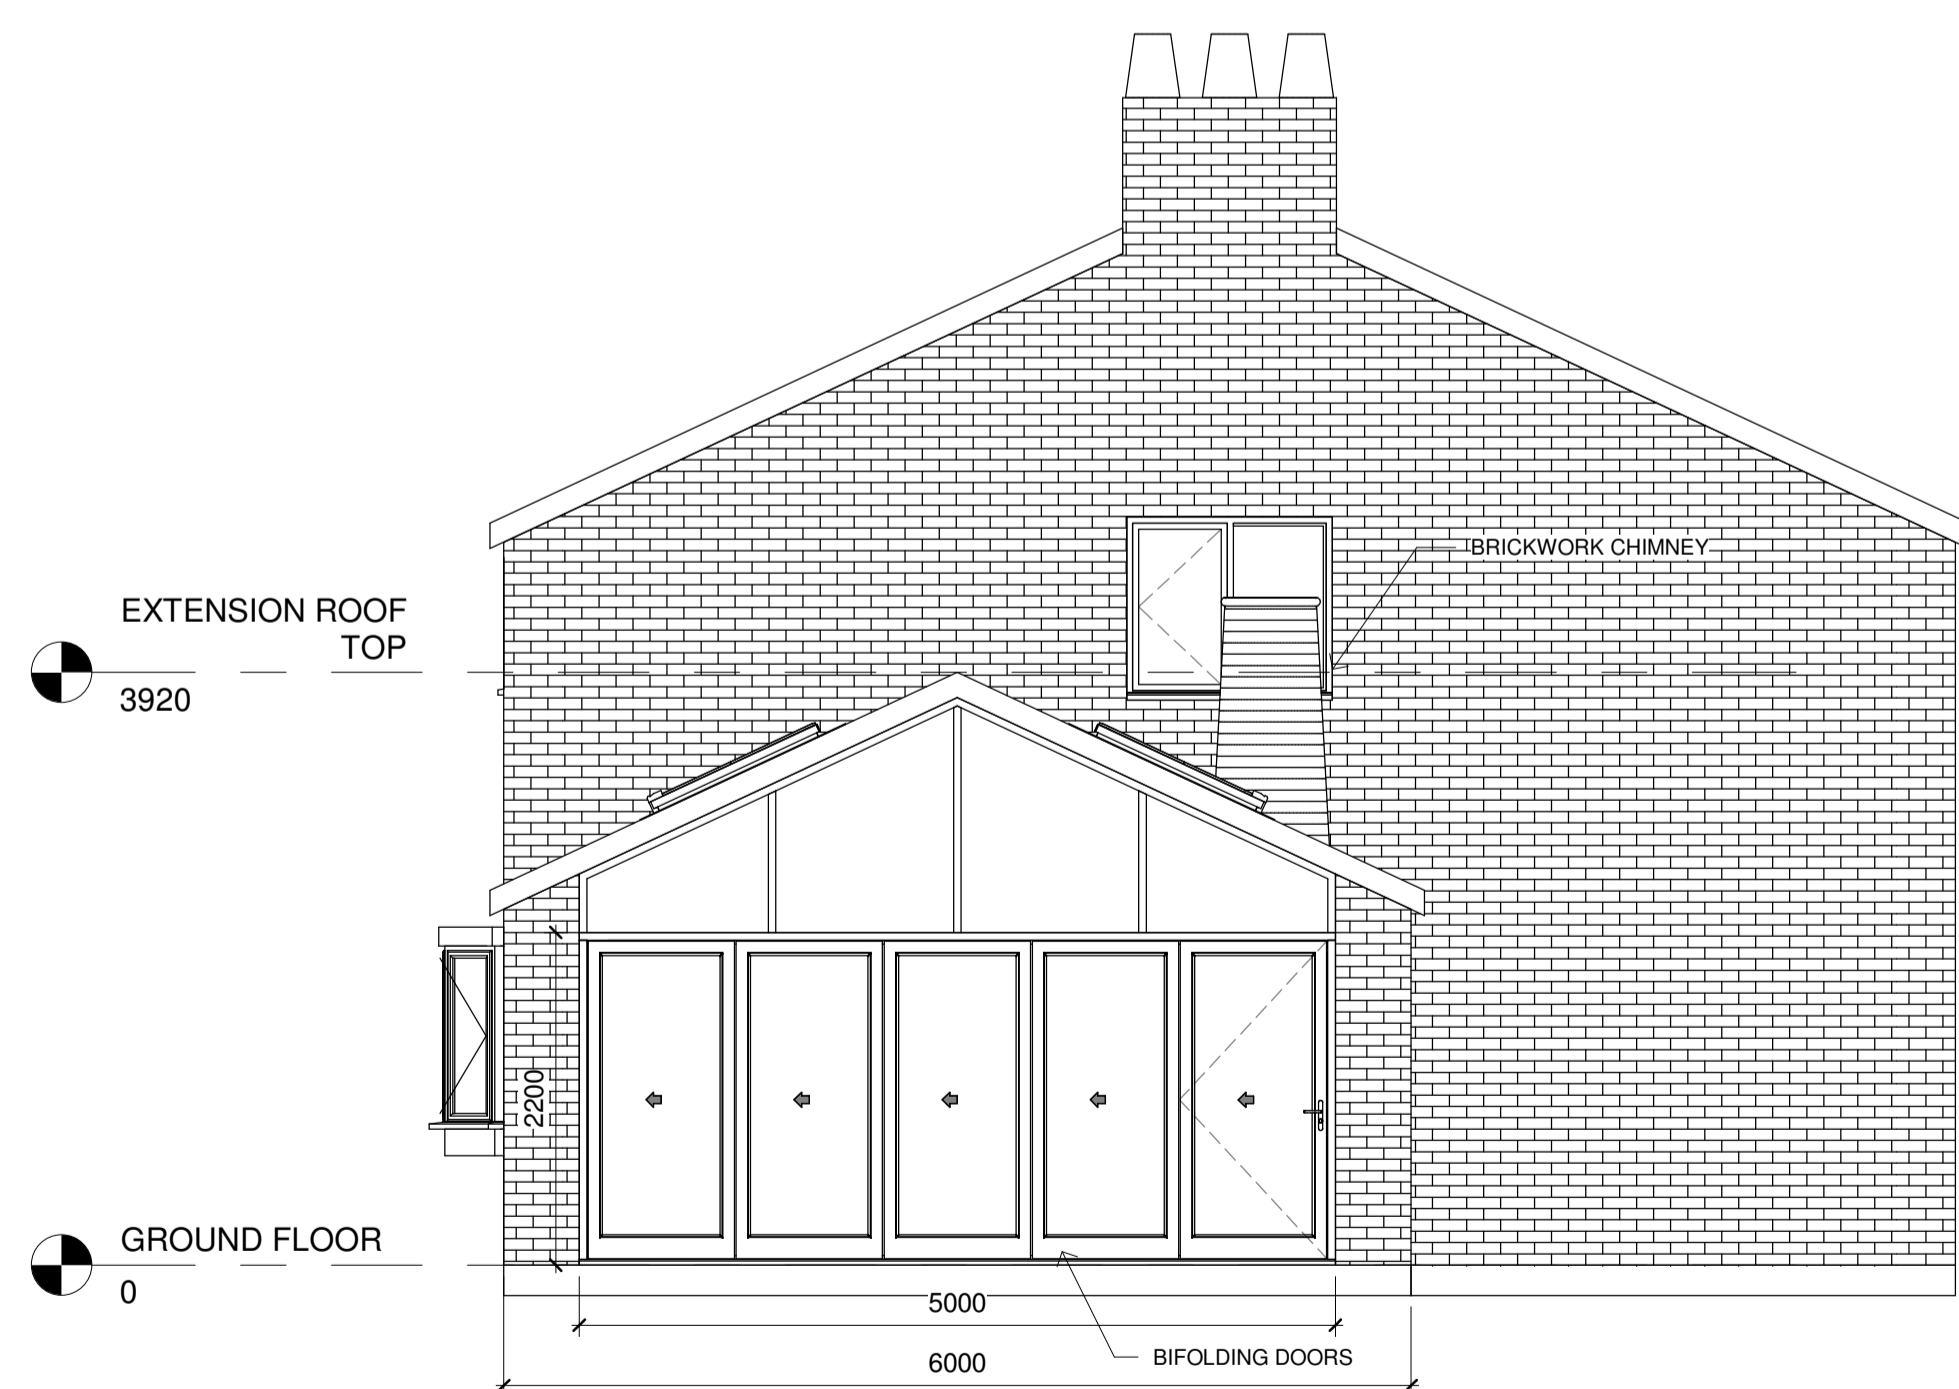

North Elevation
1 : 50

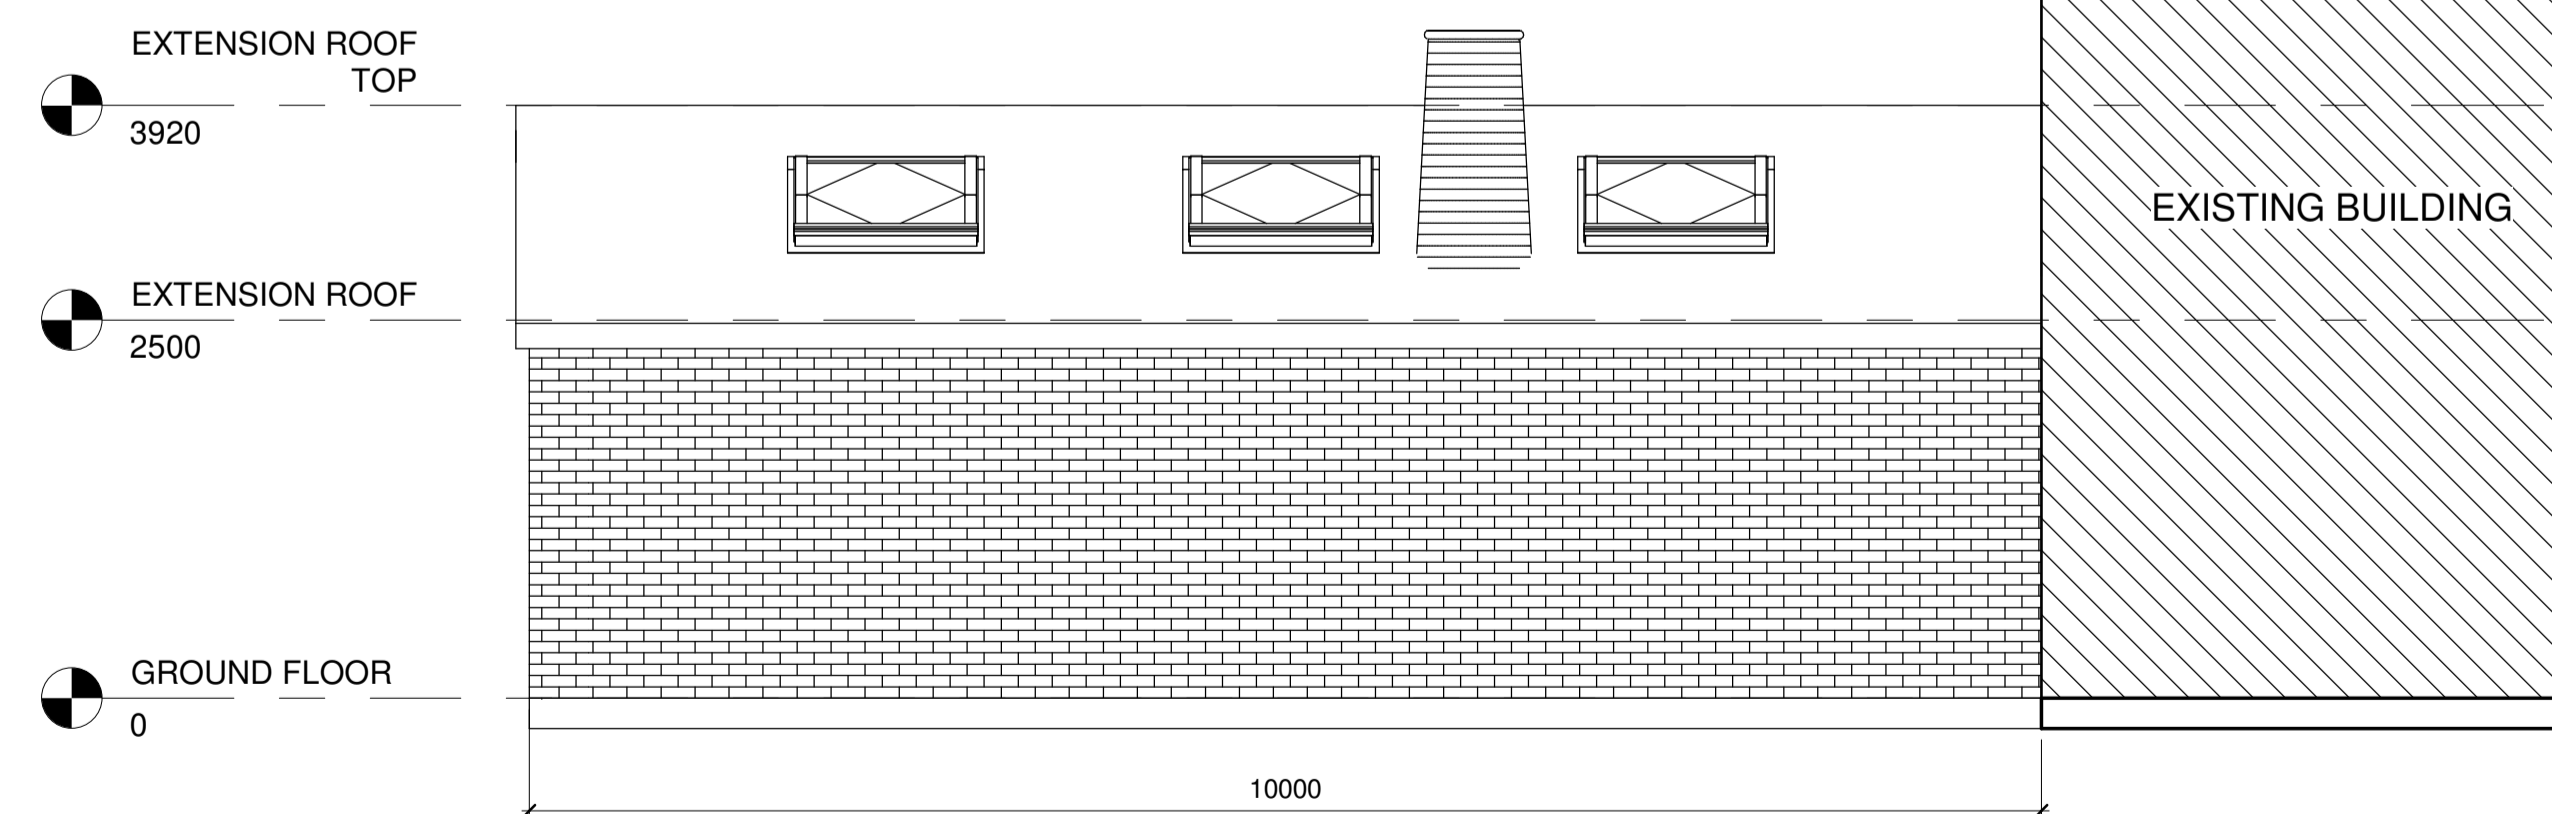

West Elevation
1 : 50



South Elevation
1 : 50

REV	DESCRIPTION	DATE	BY
A	EXTENSION MATERIALS AMENDED TO SUIT EXISTING BUILDING	23.11.21	JW

PAUL WOODCOCK

BENCE FARM EXTENSION

ELEVATIONS

Project number D1000

Date MAY 2021

Drawn by JW

Checked by JW

D1000-02 - A

Scale 1 : 50