

NOTES


Drawing may not be copied without prior written permission. This drawing is copyright.

All works are to be carried out in accordance with all latest and relevant CDM Regulations, the Health and Safety Guidelines, Legionella Guidelines, Water Authority Regulations and the Building Regulations.


All dimensions shown are in millimeters, unless otherwise stated. Drawing author to be notified of any discrepancies. Verify relevant drawings on site before commencing work or preparing shop drawings. Contractor to check all dimensions and report all errors and omissions to the designer. Do NOT scale from this drawing.

When removing or disturbing any existing material, check all items that are to be disturbed for any trace of asbestos. Do not mechanically fix into asbestos based materials. Remove all asbestos in accordance with government guidelines. Check the 'Demolition & Refurbishment' Asbestos Survey prior to commencement of all works. All removals to be carried out by an accredited contractor. Not Architectural Designers responsibility to obtain Asbestos R&D Survey.


Rev	Description	Date

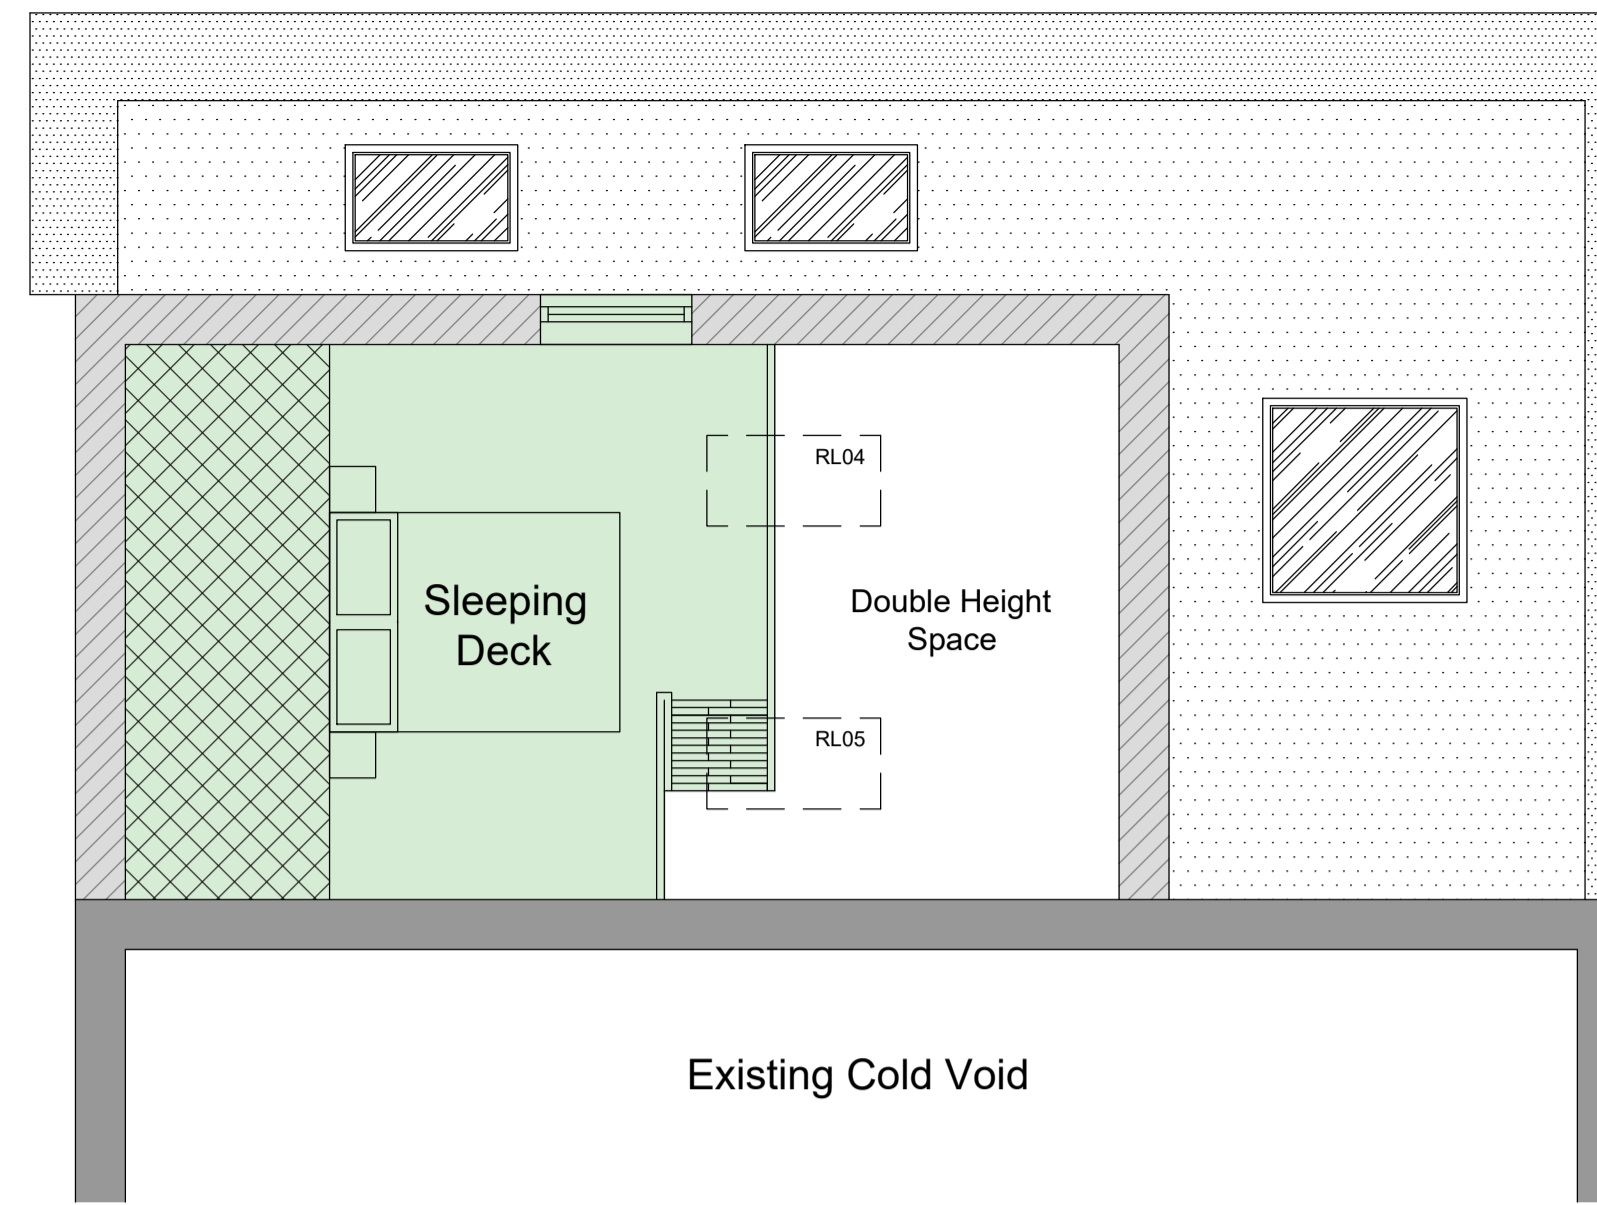

Proposed Bedroom 5 Sleeping Deck
Scale - 1:50@A1

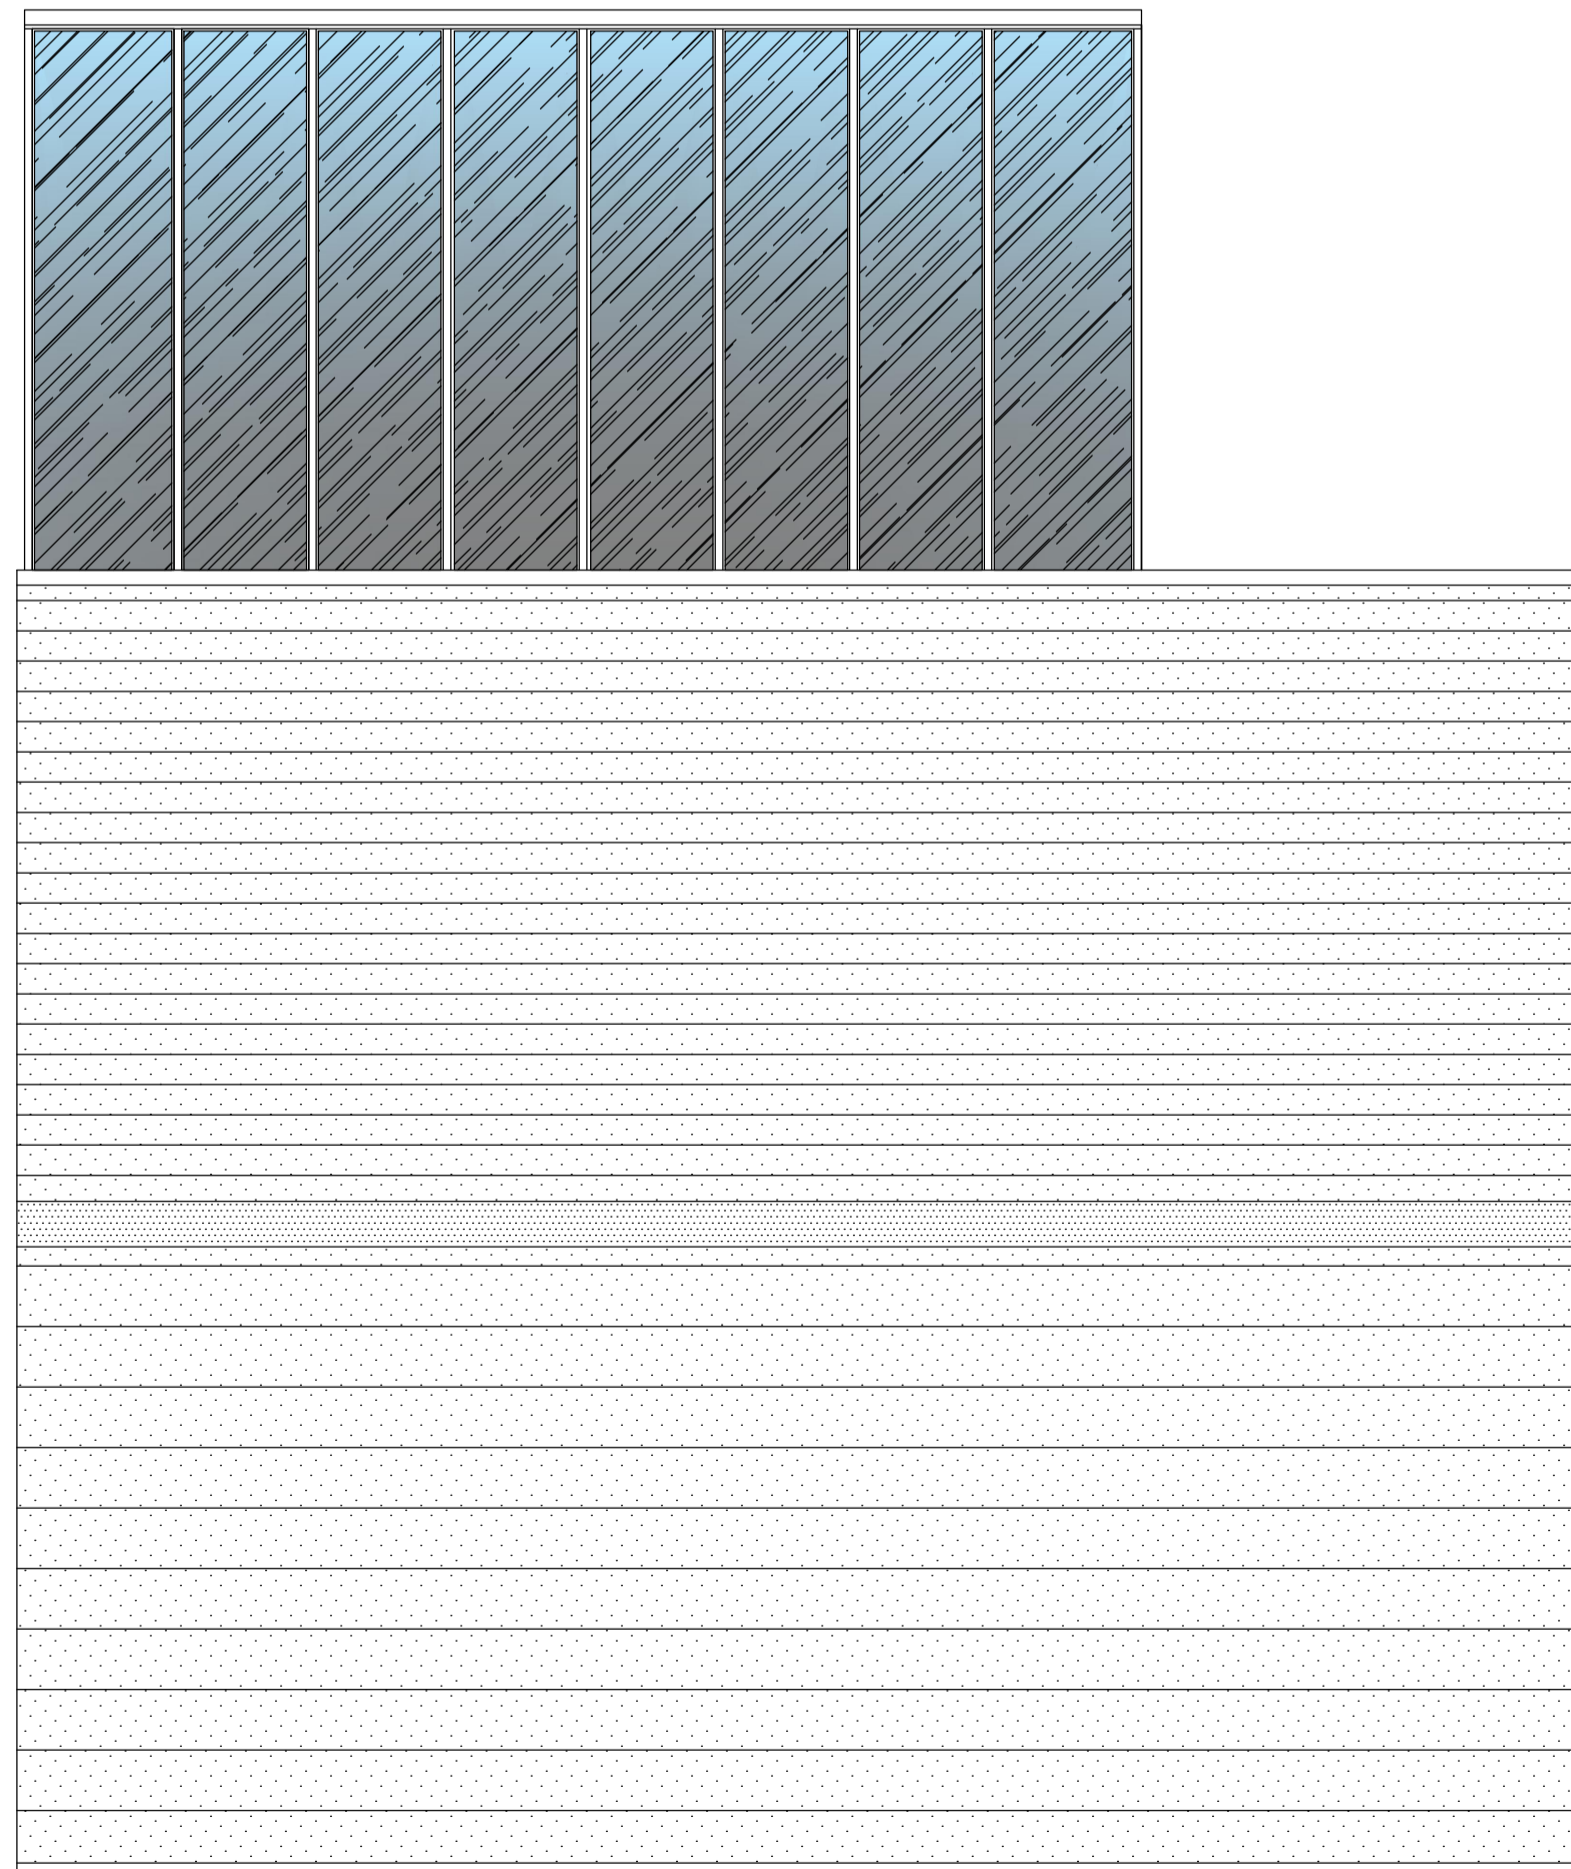

Existing Roof Plan
Scale - 1:50@A1

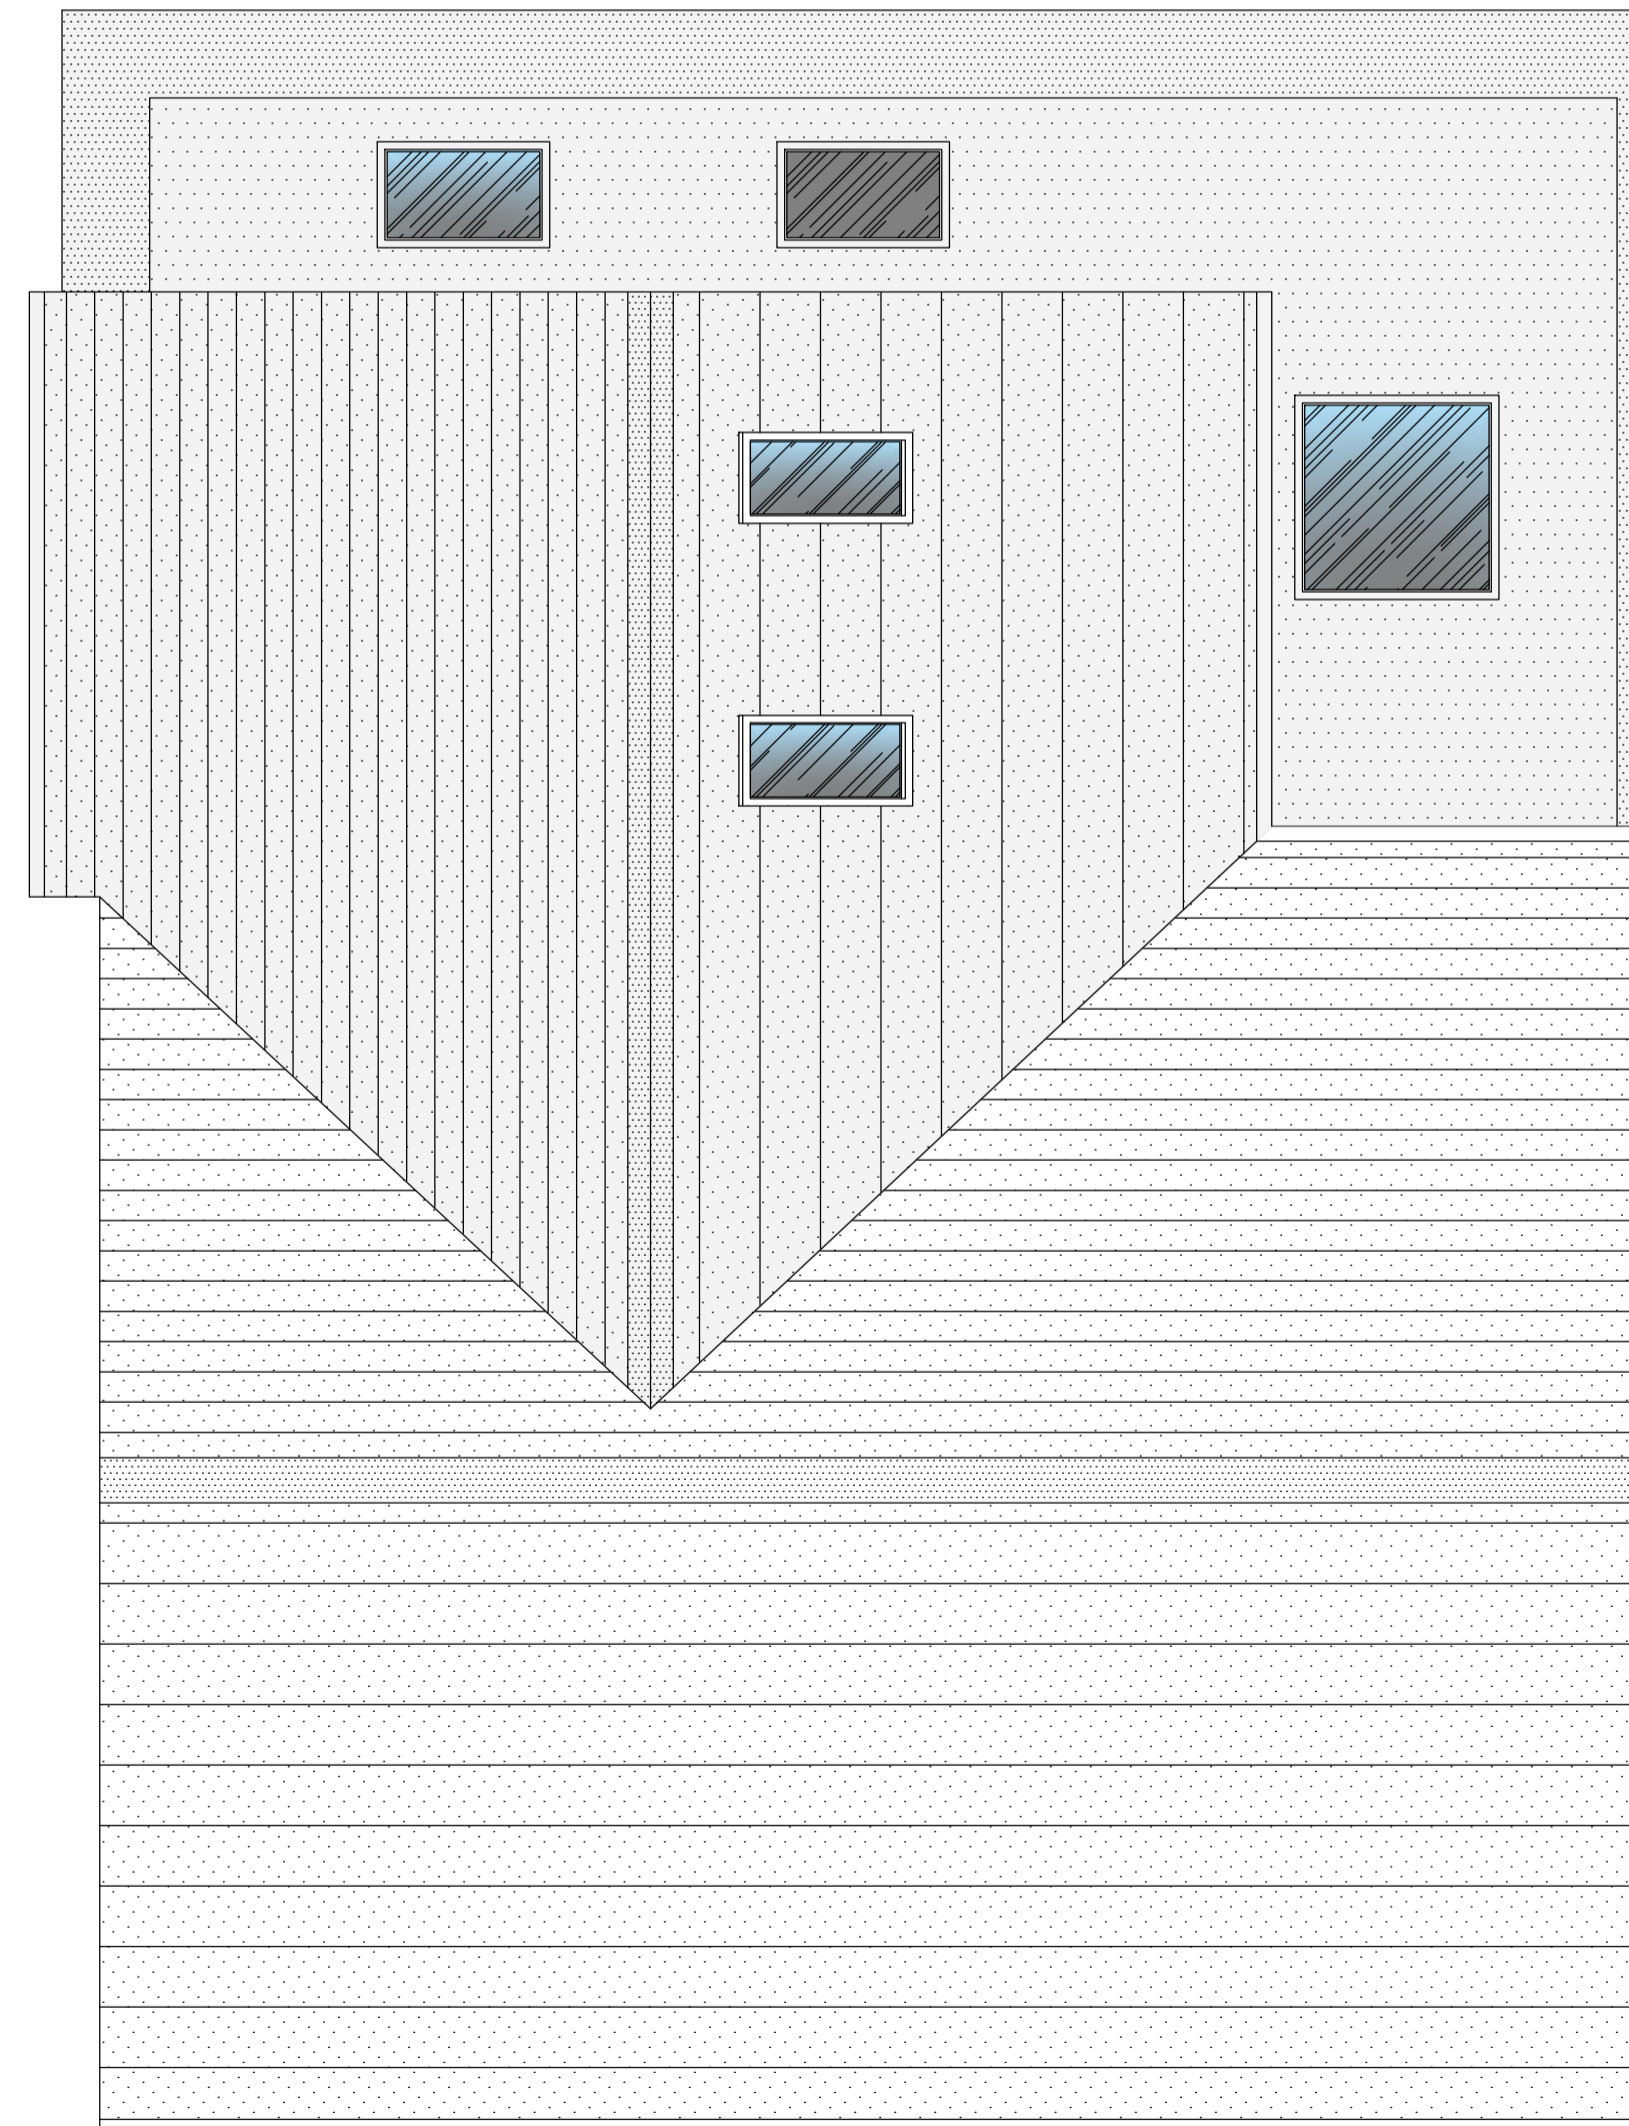

Proposed Roof Plan
Scale - 1:50@A1

P l a n n i n g S u b m i s s i o n

JBL
planning and
design studio

CIAT
REGISTERED PRACTICE

Client: Sam & Gregg Barber
Project: Single Storey Rear Extension, Double Storey Rear Extension, Internal Remodel & Demolition of Existing Conservatory

Dwg Title: Existing & Proposed Roof Plans.
 Bedroom 5 Sleeping Deck.
Location: 11 The Pastures, Royston, Barnsley, South Yorkshire, S71 4RQ

Project No: 22032 **Scale@A1:** 1:50
Dwg No: 05 **Date:** April '22
Revision: 1st **Drawn:** LSB