


Do not scale from this drawing.
 The contractor is to check all dimensions on site and report any discrepancies to the architect.
 All rights described in Chapter IV of the copyright, designs and patents act 1988 have been generally asserted.
 Notes:
 Drawing based on Topographical survey provided by Client.



P2	Planning Issue	01/05/25	GR	A
P1	Construction	10/05/25	GR	A
P0	Client/Owner	02/05/25	GR	A

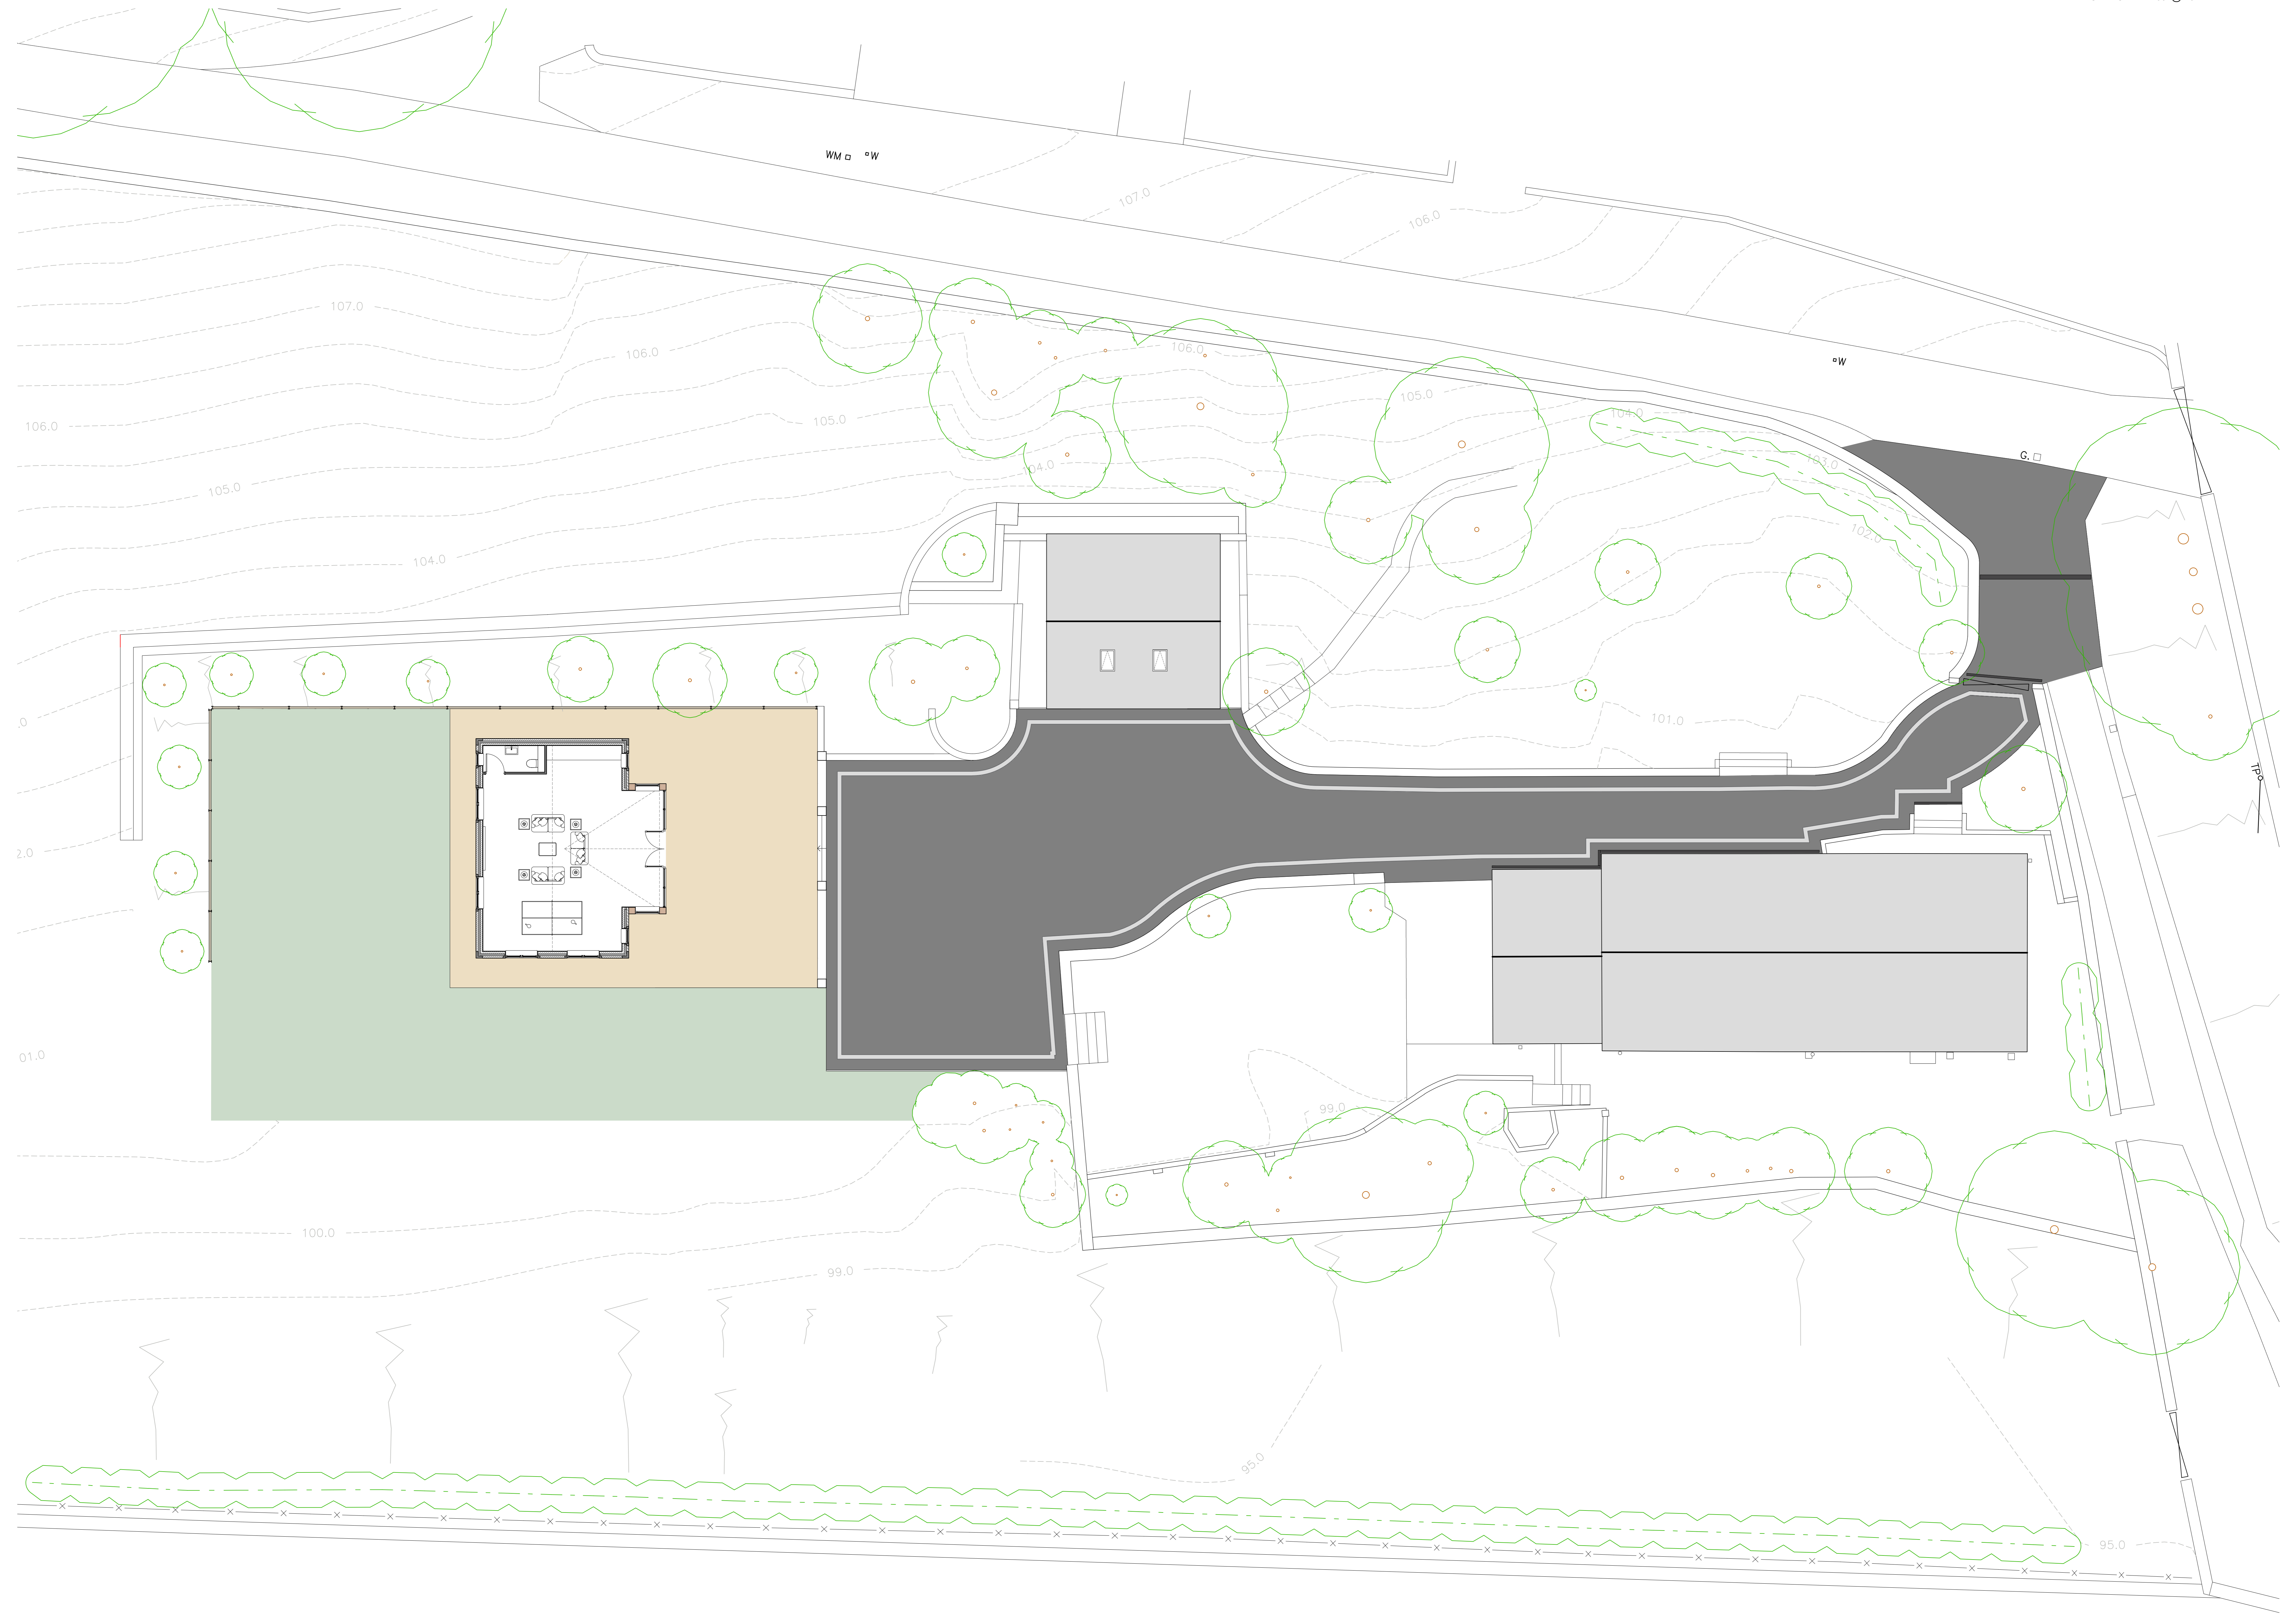

Project
 Leaping House, Thurstone
 Garden Room

Drawing
 Proposed Site Plan

Scale:	1:100 @ A0	Drawn:	S75	Date:	May '25
Drawing Purpose:	PRELIMINARY				
Drawing Reference:	1047-S75-XX-XX-DR-A-10000	Rev.:	P2		
Job No. - Origin, Zone Level, Task, Site Number					