

Drawing No.	Rev No.
MBB001 -003	

IF IN DOUBT ASK!


SCALE BARS					
1:100	1	2	3	4	5
1:200	2	4	6	8	10
1:500	5	10	15	20	25
1:1250	25		50		

DO NOT SCALE: Contractor to check all dimensions and report any omissions or errors

**NOTES**



PROPOSED FRONT ELEVATION  
SCALE 1:100 AT A3

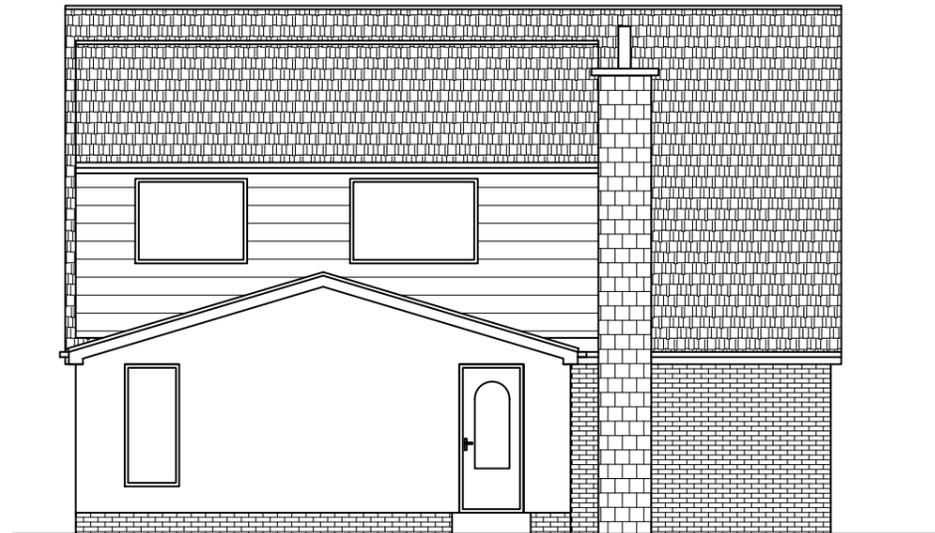

PROPOSED END ELEVATION  
SCALE 1:100 AT A3



PROPOSED REAR ELEVATION  
SCALE 1:100 AT A3

Rev	Description	By	Chk	App	Date

JRB DESIGNS Ltd  
1 Saville Road  
Cudworth  
Barnsley  
S72 8LT  
Tel: 01226 383542  
Fax: 01226 380078  
Mob: 07970 541192  
Email: john@jrbdesigns.co.uk

This drawing is copyright. © jrbdesigns Ltd.

Client **MR. A BRYON**

Drawing Title **PROPOSED ELEVATIONS**

Address **1 EYAM CLOSE  
DODWORTH  
BARNSELY  
S75 3SQ**

Project Title **PROPOSED SINGLE STOREY  
SIDE EXTENSION**

Purpose of Issue: **PLANNING**

Drawing Status **FIRST ISSUE**

Scale at A3 AS SHOWN	Drawn By JRB	Date 01/12/2025
Checked By	Date 01/12/2025	Approved By Date 01/12/2025
Project No. <b>MBB001</b>	Drawing No. <b>003</b>	Revision <b>-</b>

APPROVAL  INFORMATION  TENDER  CONTRACT  CONSTRUCTION