



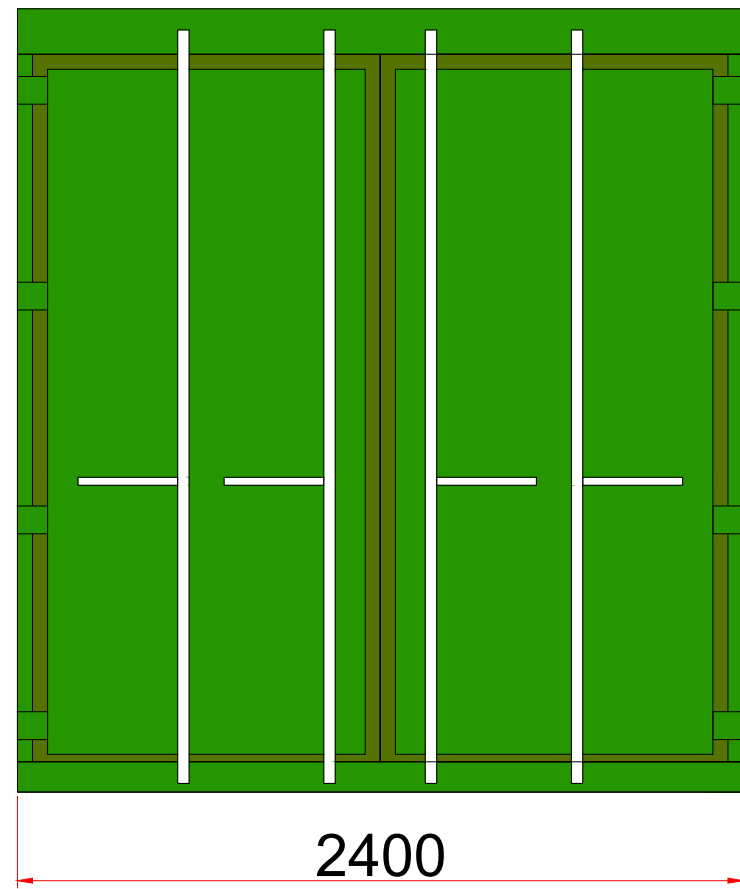


FRONT ELEVATION


CONTAINER ELEVATIONS 1:25

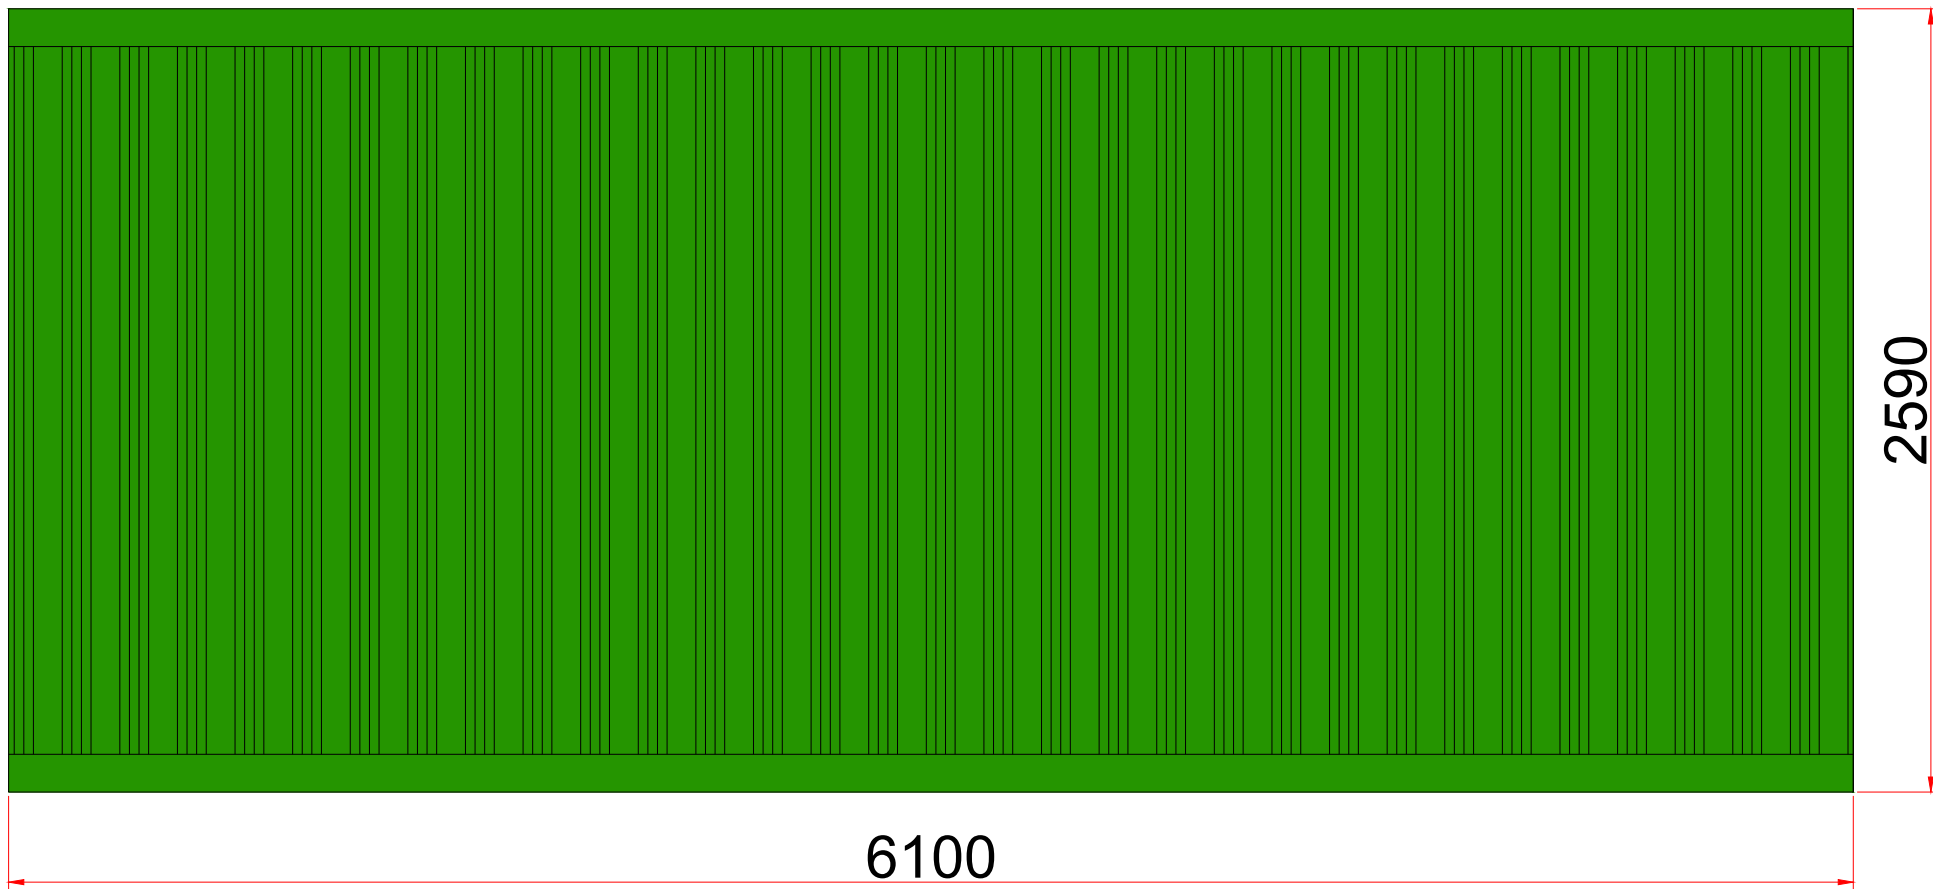


SIDE ELEVATIONS

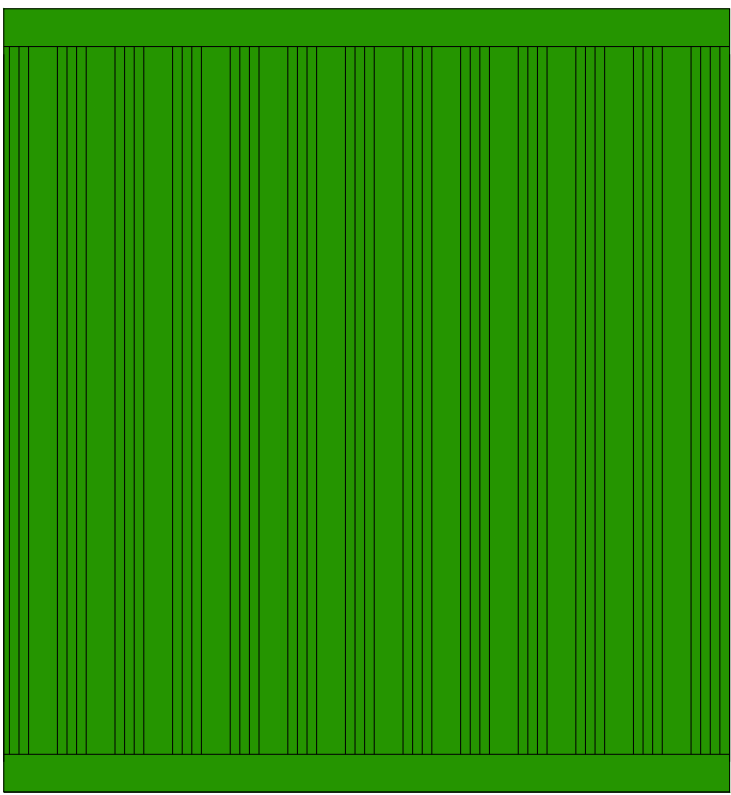

BACK ELEVATION

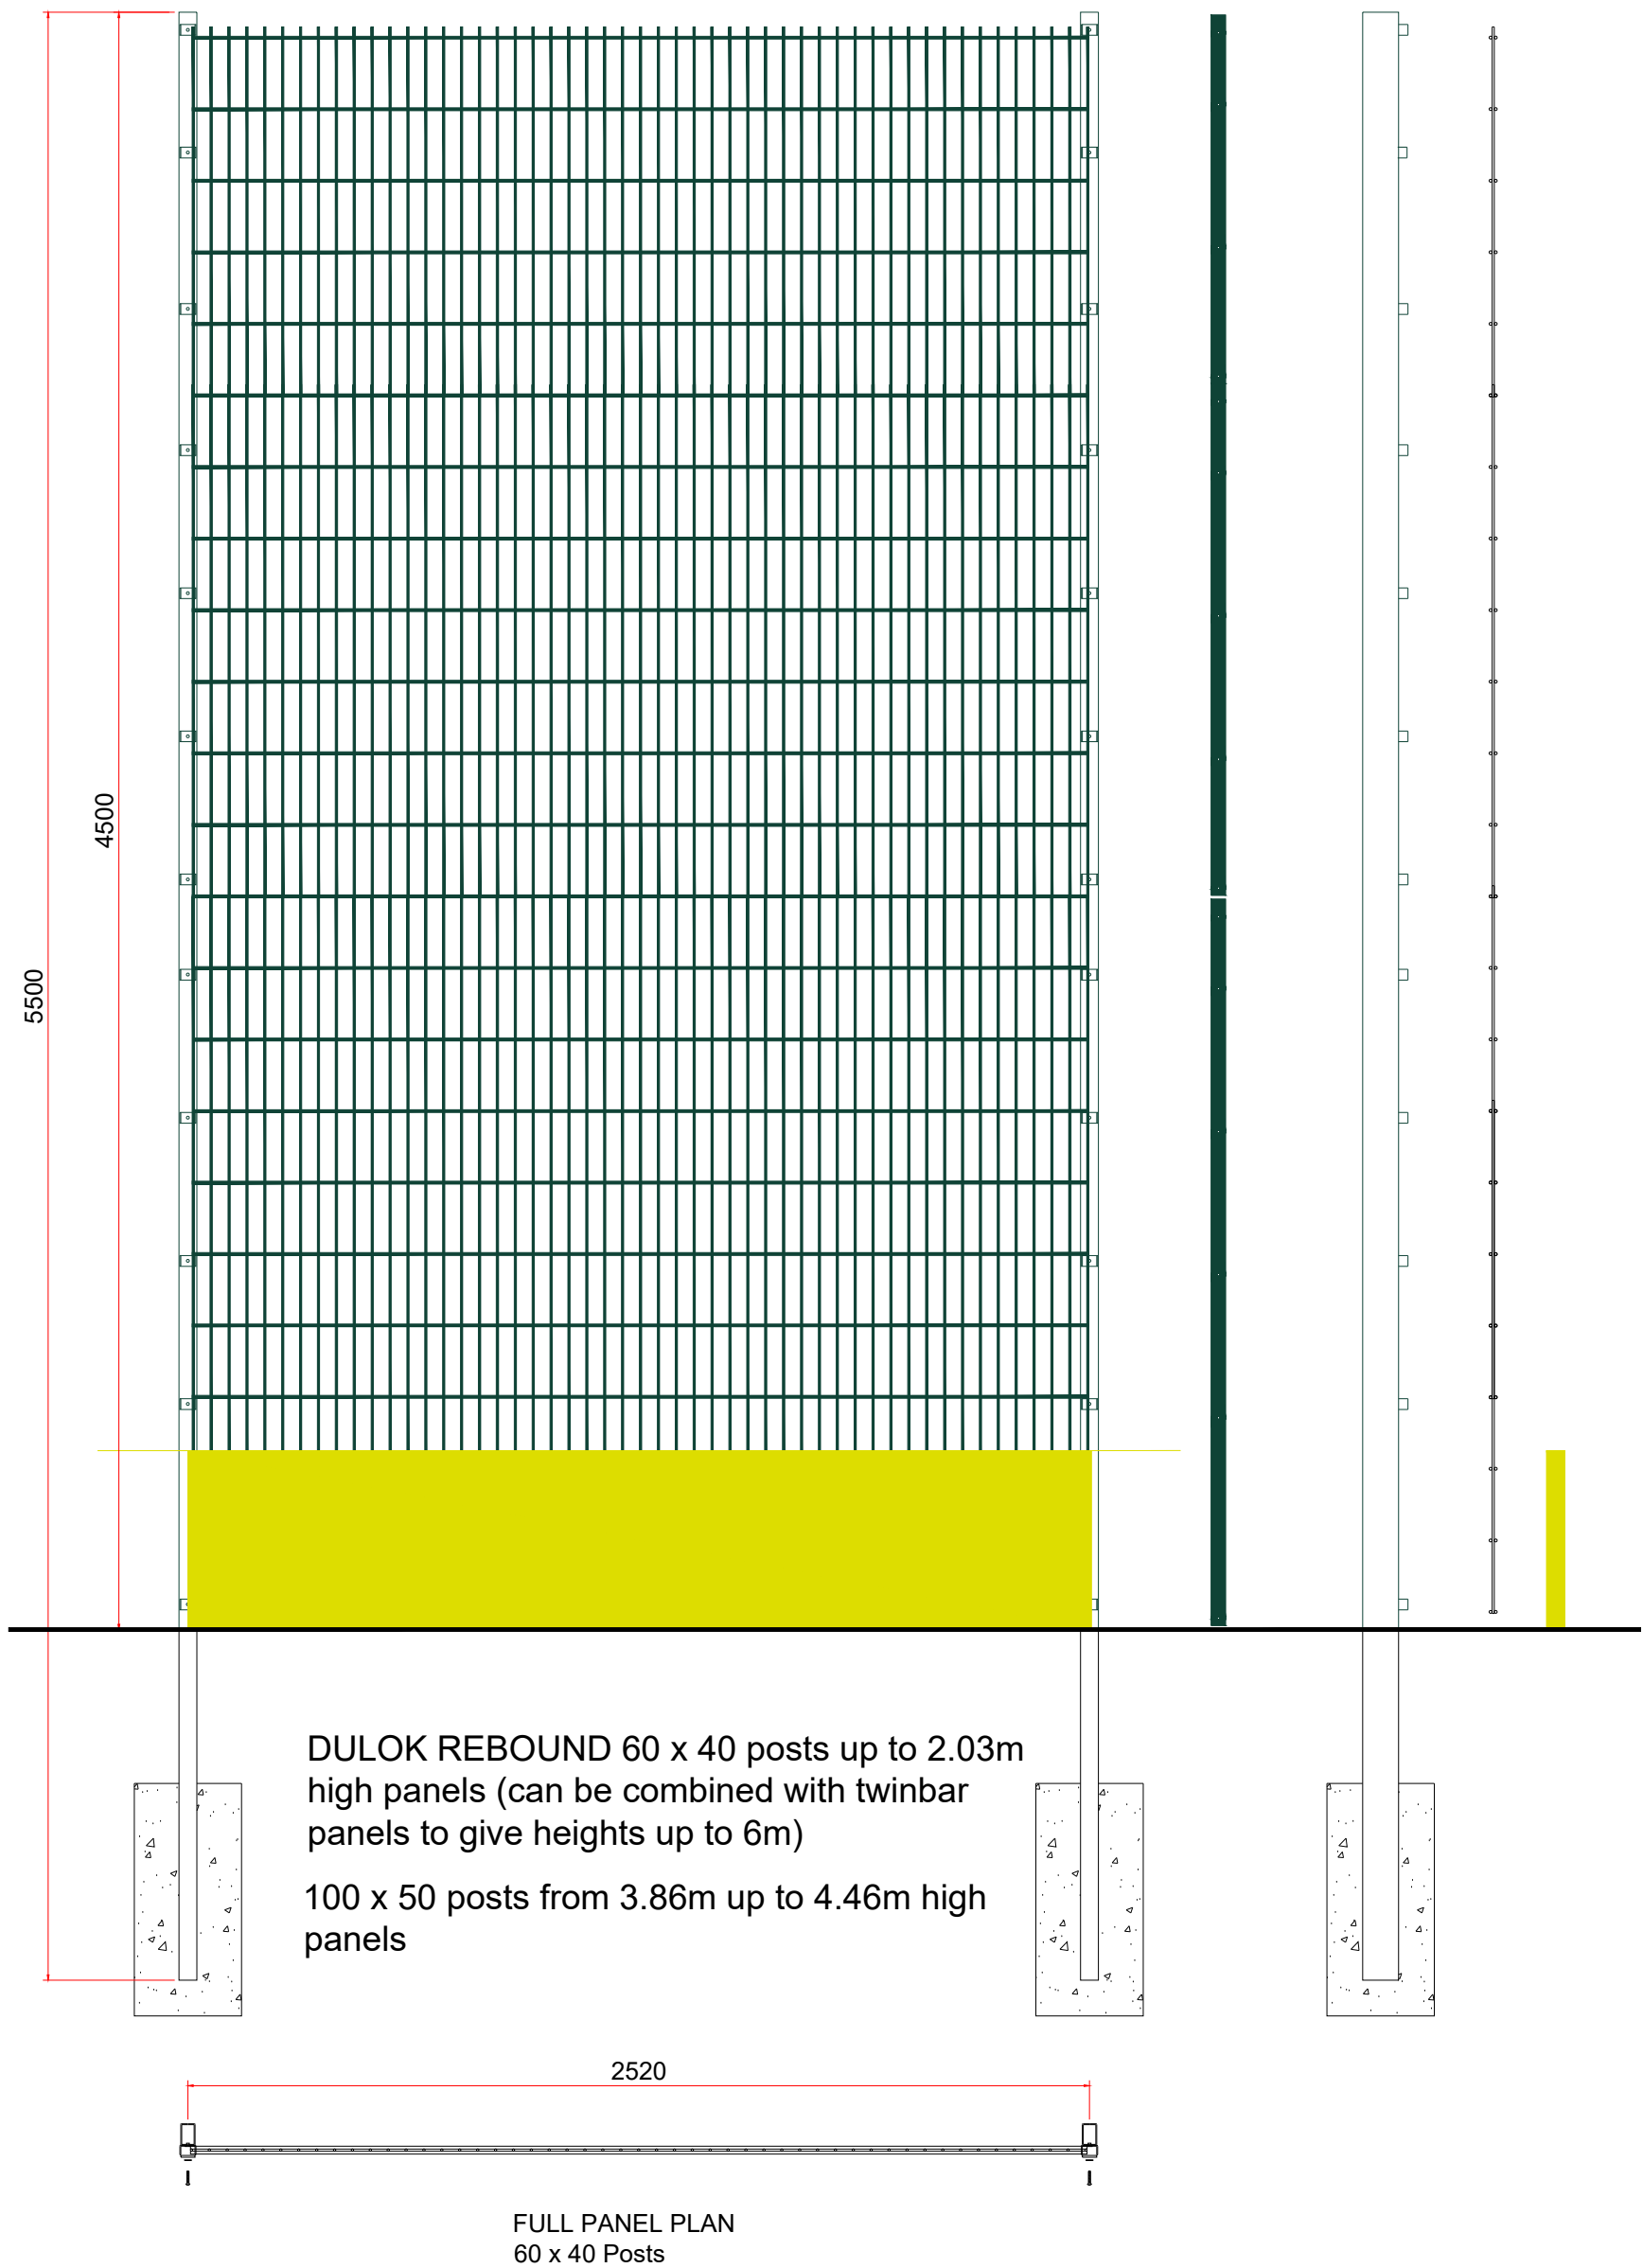



PERIMETER FENCE ELEVATION 1:20

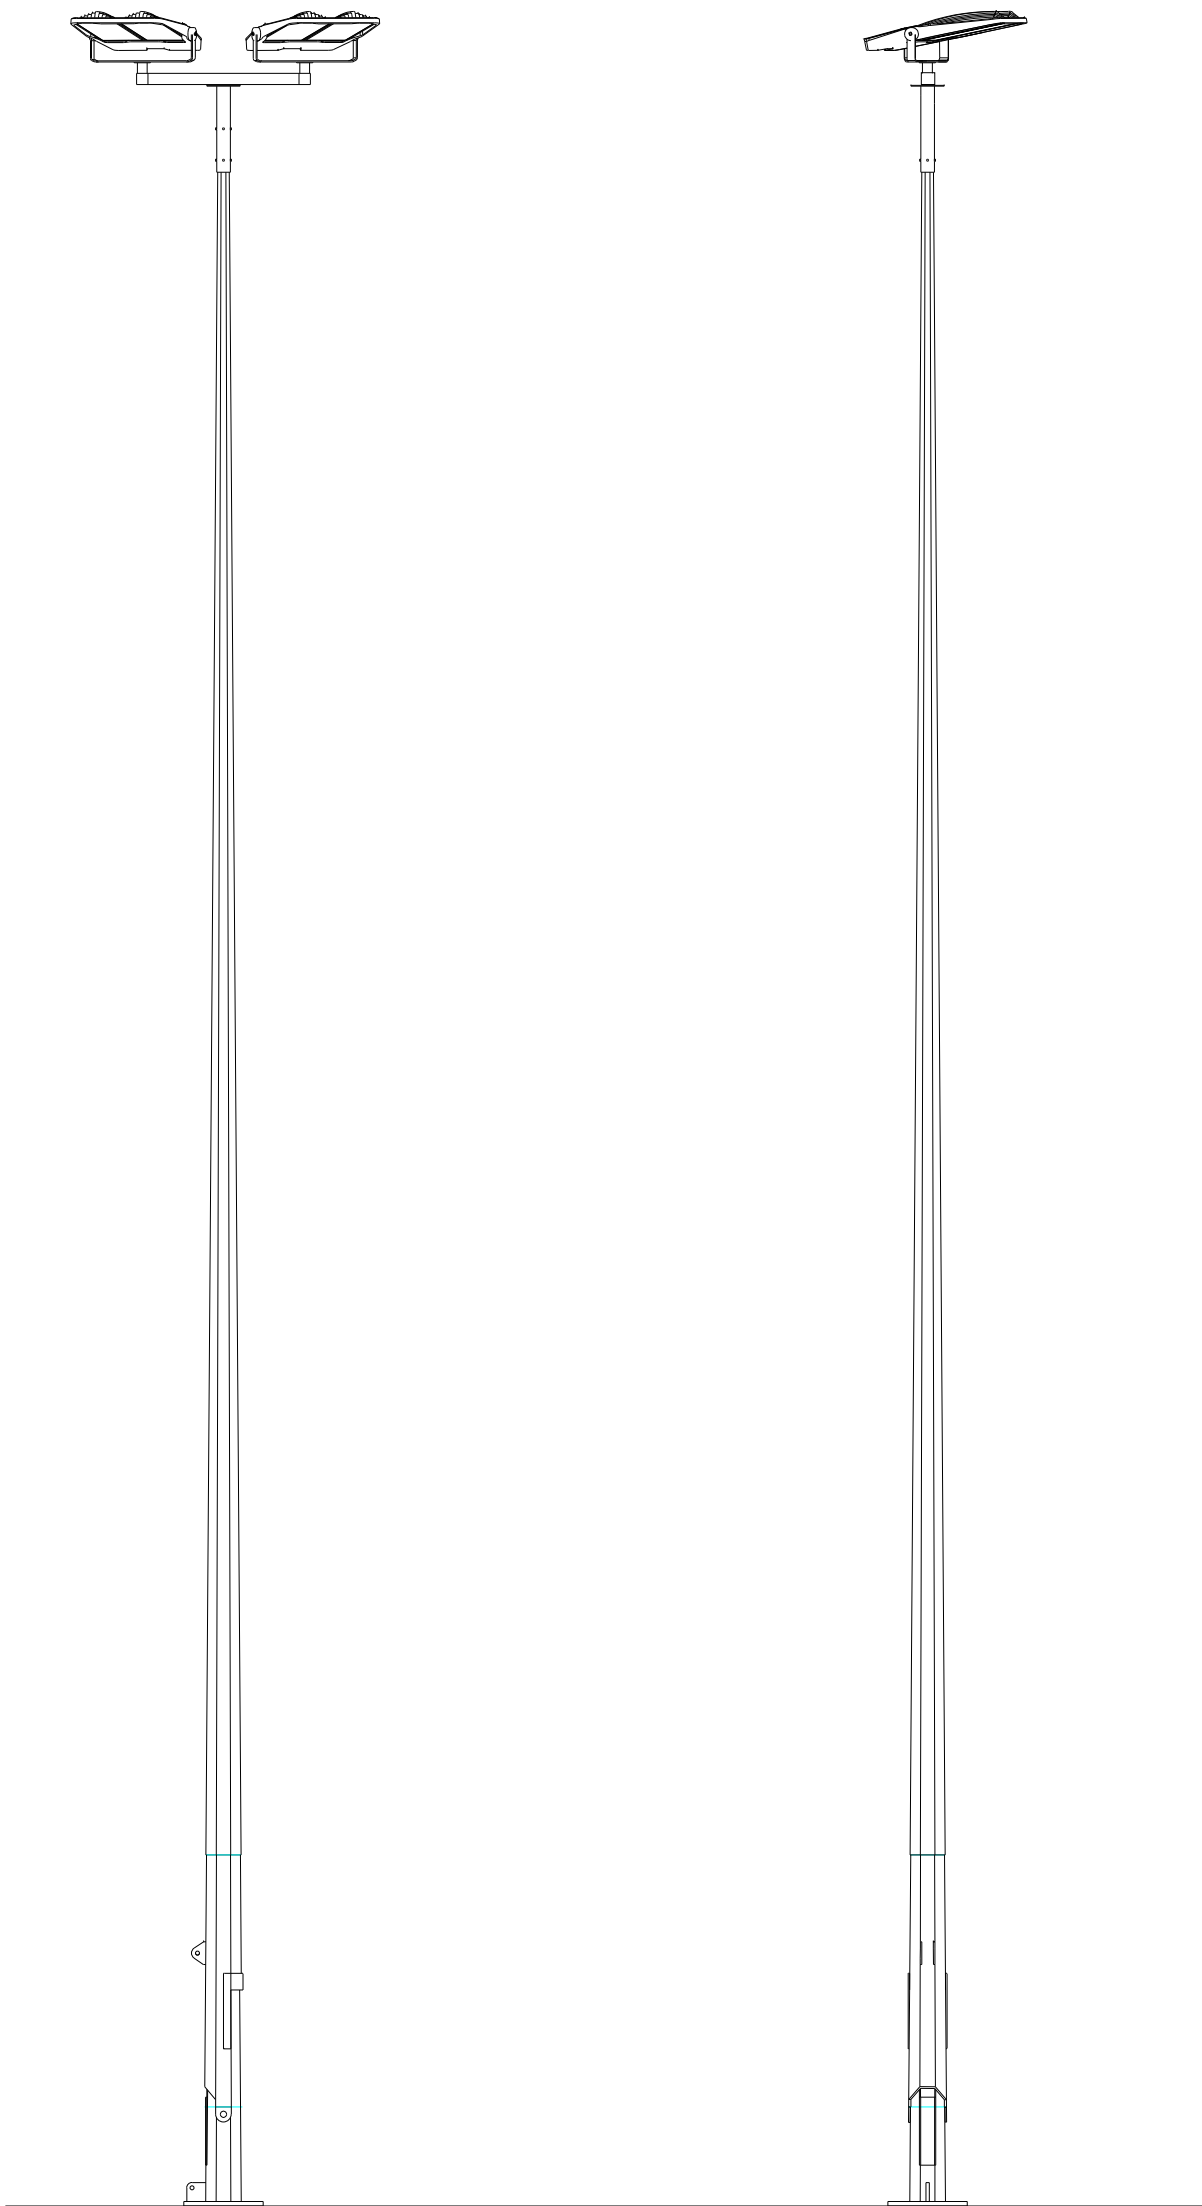


Front view
14m high floodlight
mast with luminaries

Side view
14m high floodlight
mast with luminaries


FLOODLIGHT AND FENCE ELEVATIONS 1:50

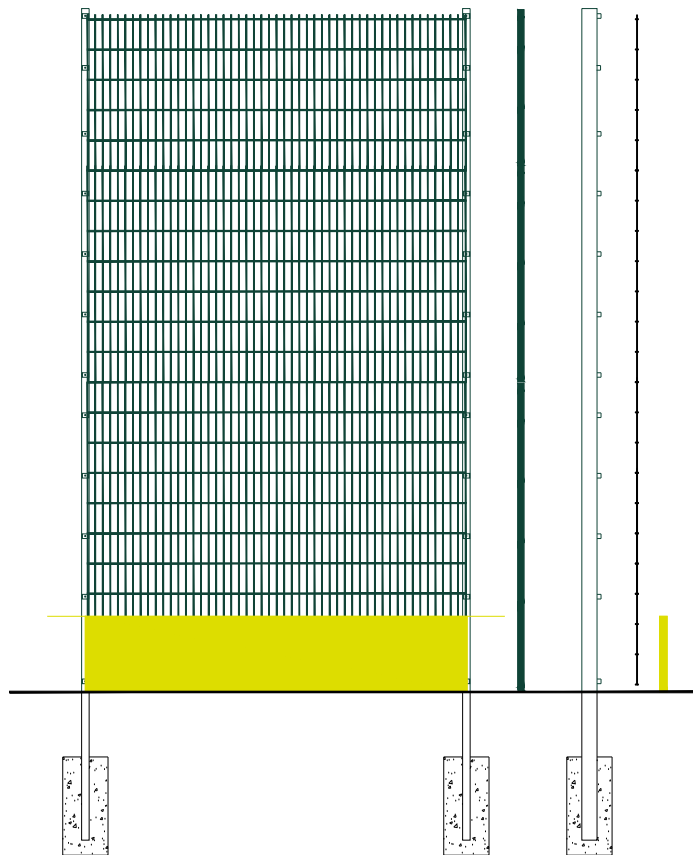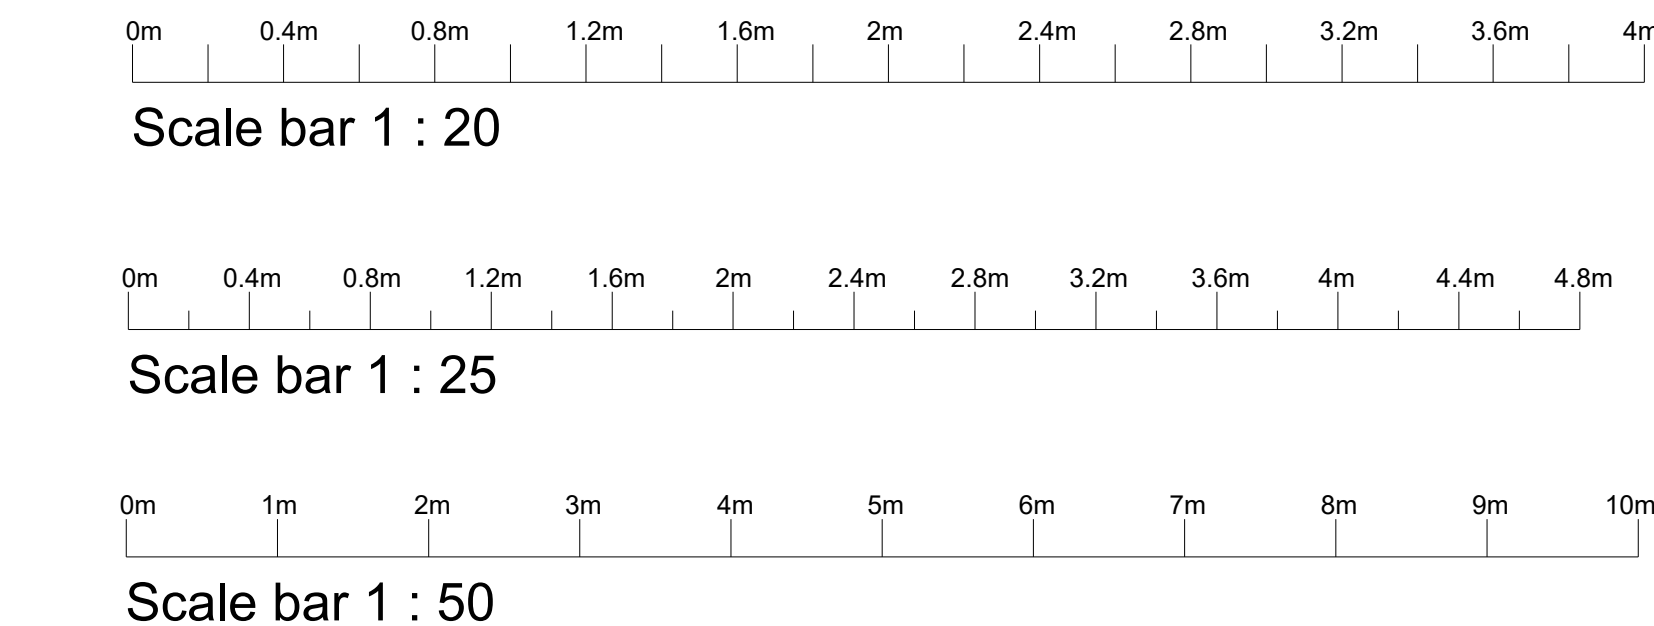

Front view
4.5m high ball stop fence around pitch
with 500mm high infill retaining boards

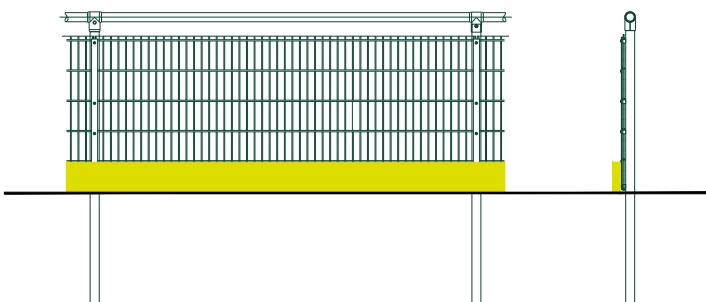

Front view
1.2m high spectator fence with
250mm high infill retaining boards

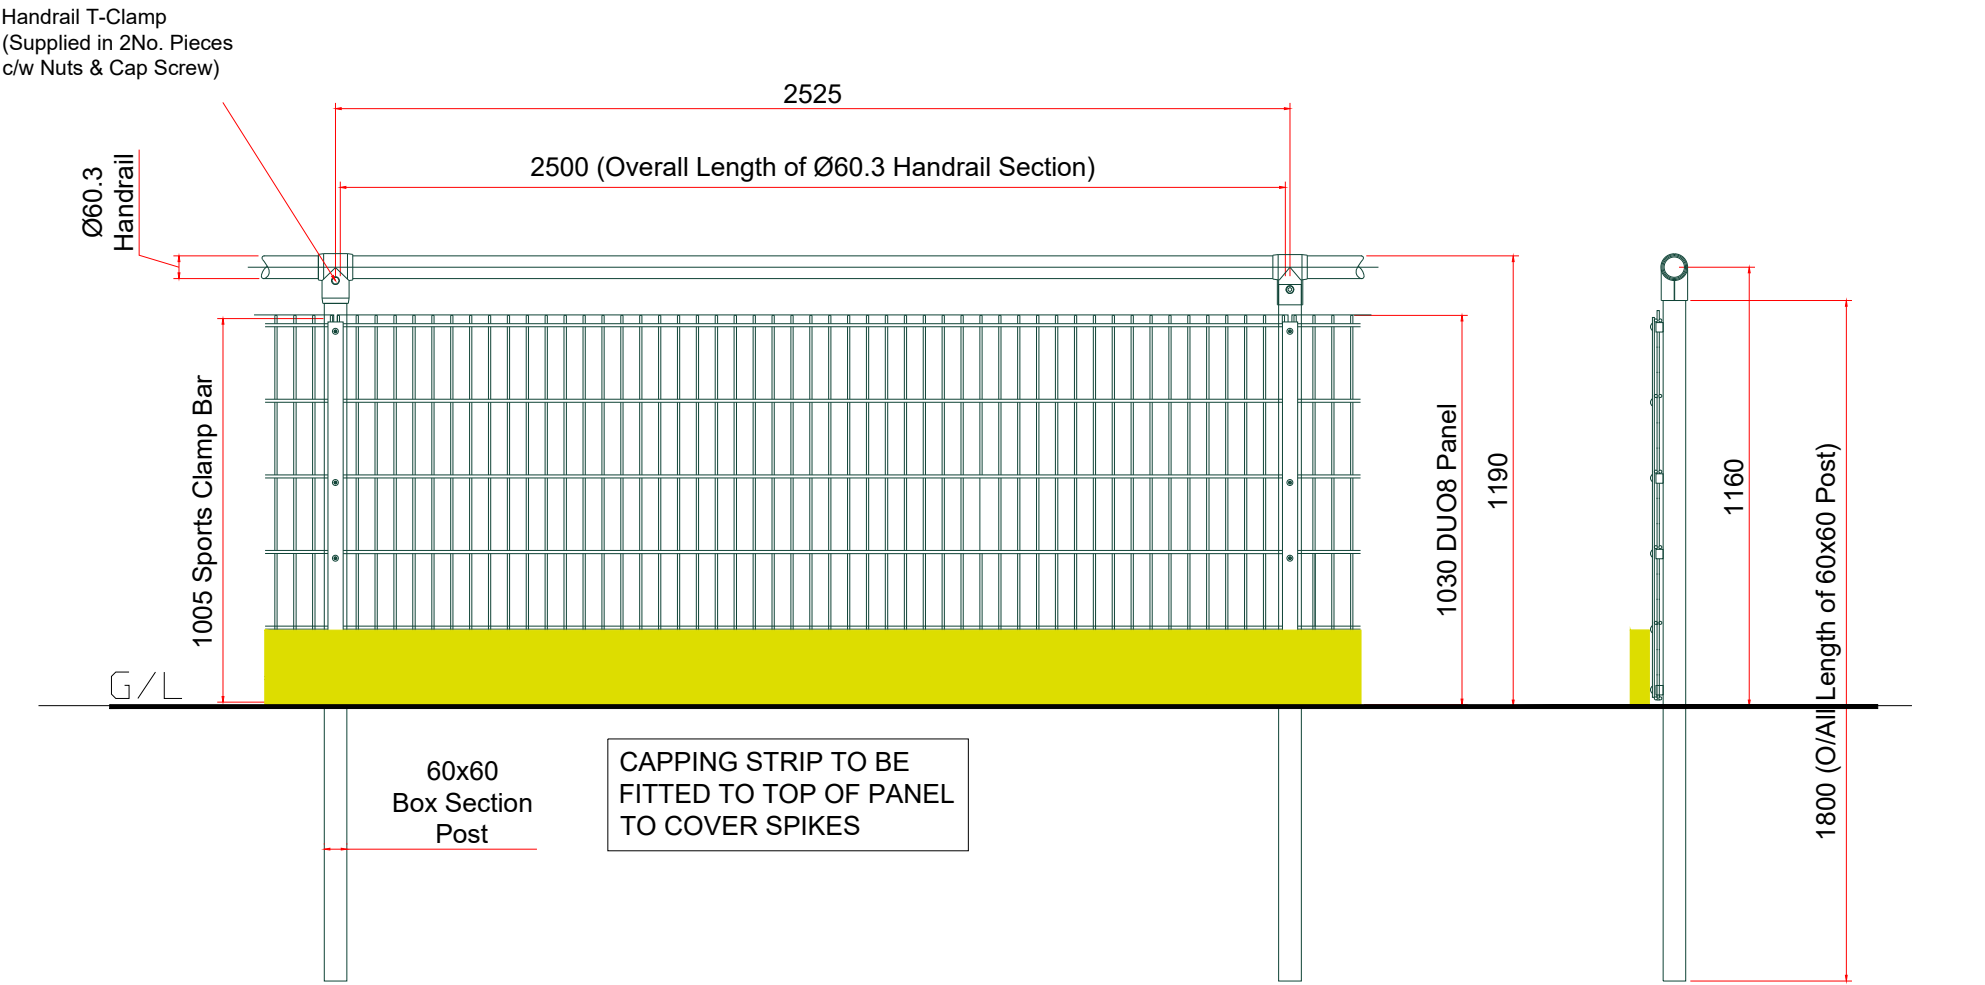

SPECTATOR FENCE ELEVATION 1:20

Initial Issue												
Rev	A	m	e	n	d	m	e	n	t	Date	By	
Client												
DOROTHY HYMAN SPORTS CENTRE S72 8LH												
Project												
STANDARD DRAWING												
Drawing												
ELEVATIONS												
												
Drawn		NJM		Date		14-02-24		Scales		1:50/25/20		
Checked				Plot No		01		Prelim		Check		Final
Job No				Drawing No		MCA-MUK3149-10				Rev		