


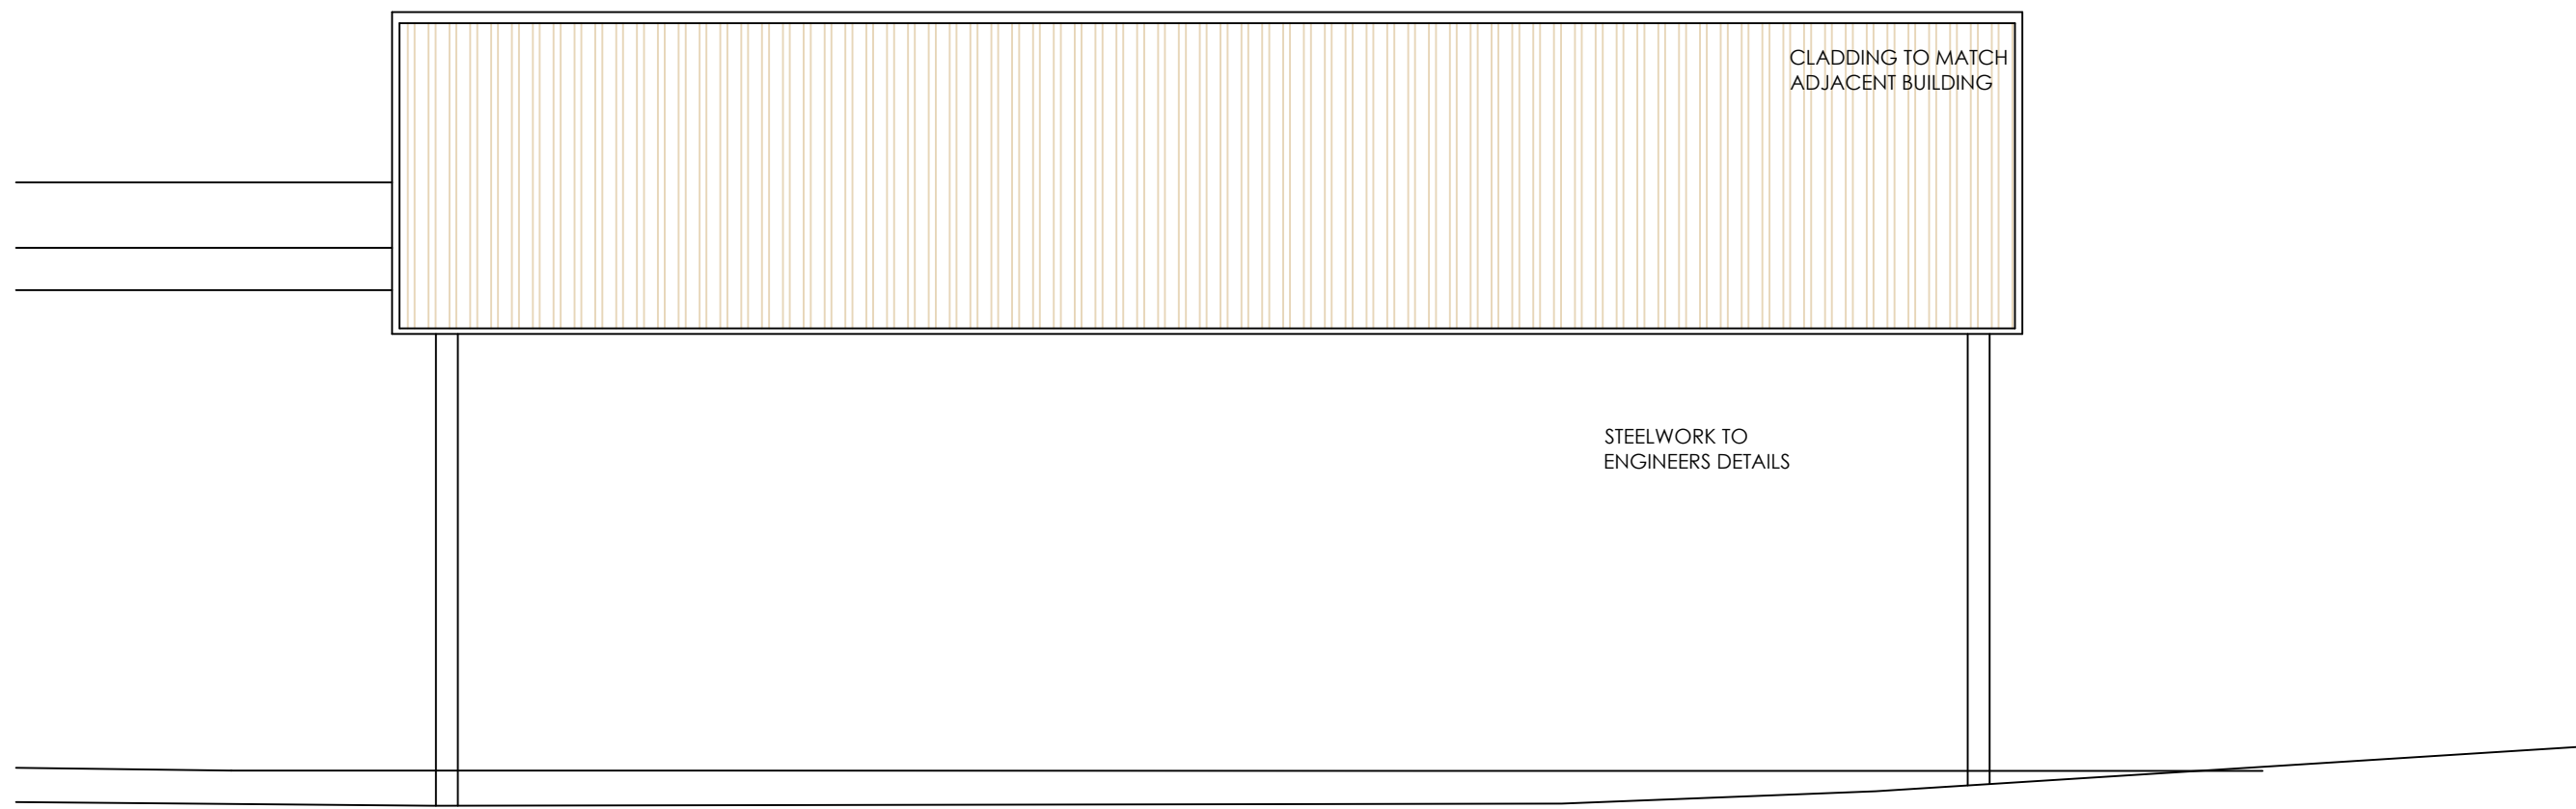


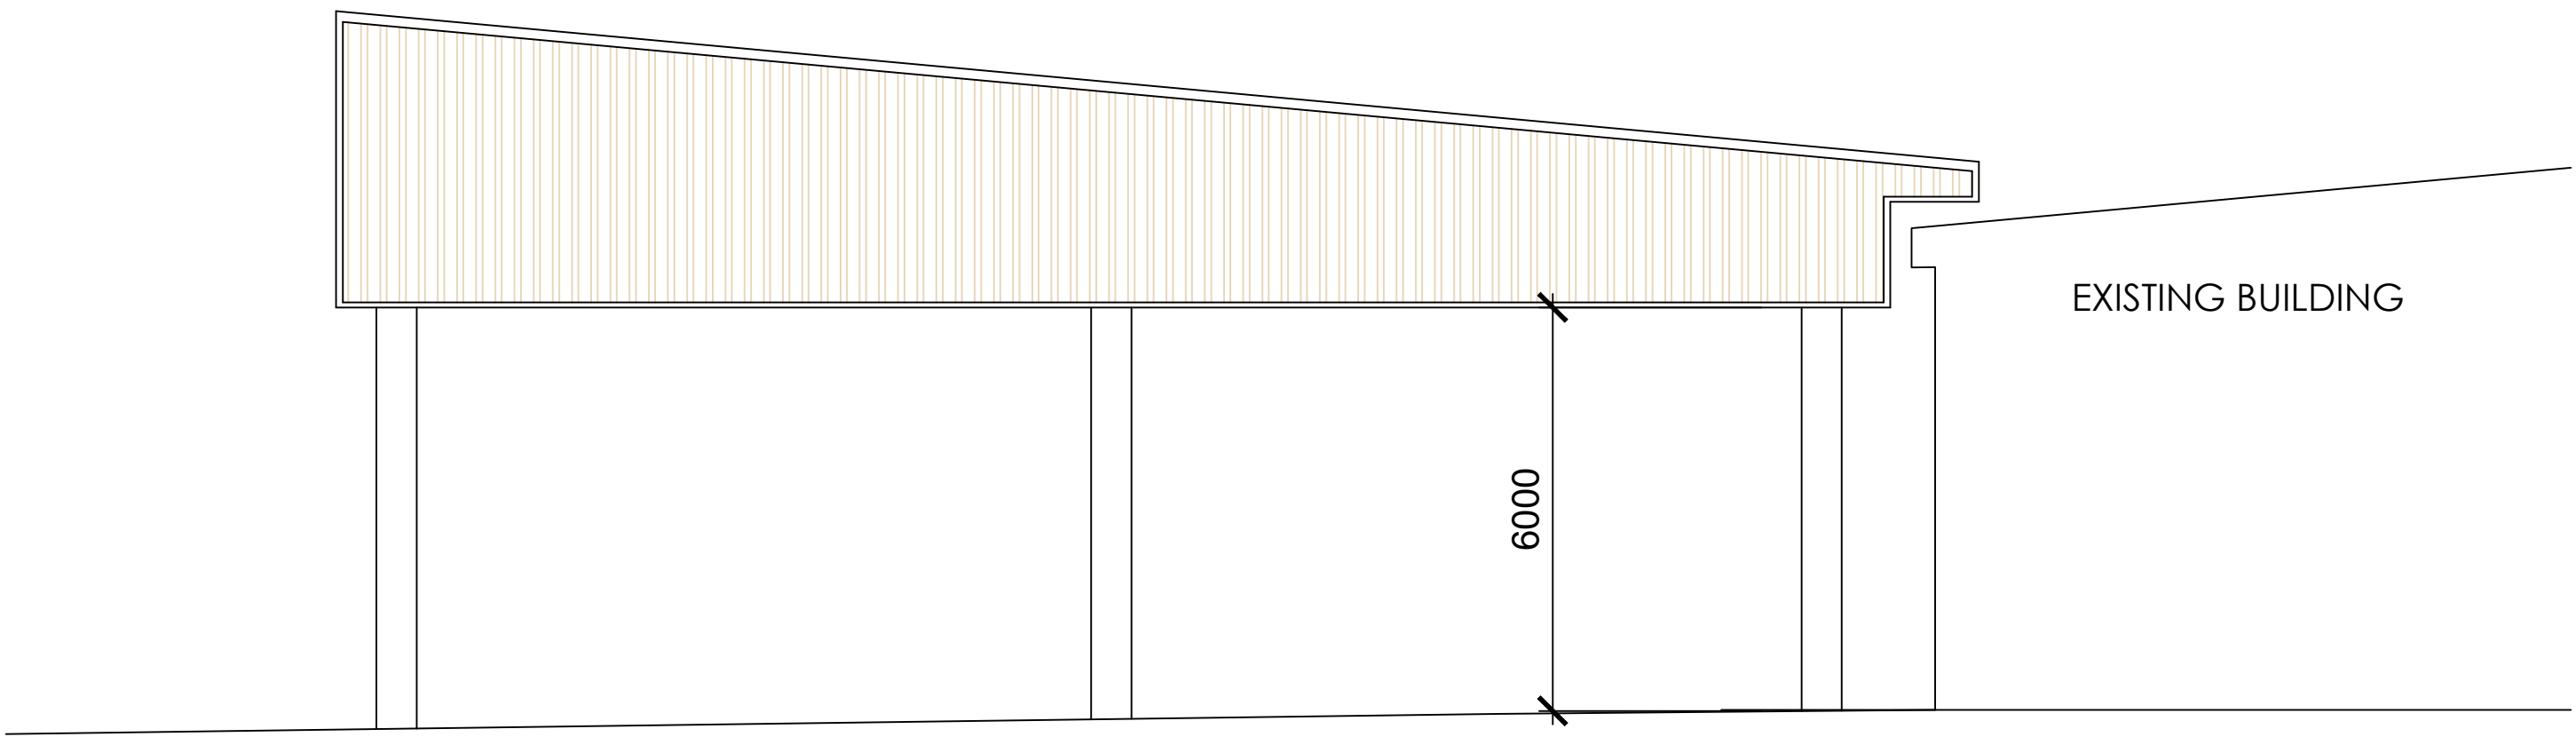


NORTH ELEVATION

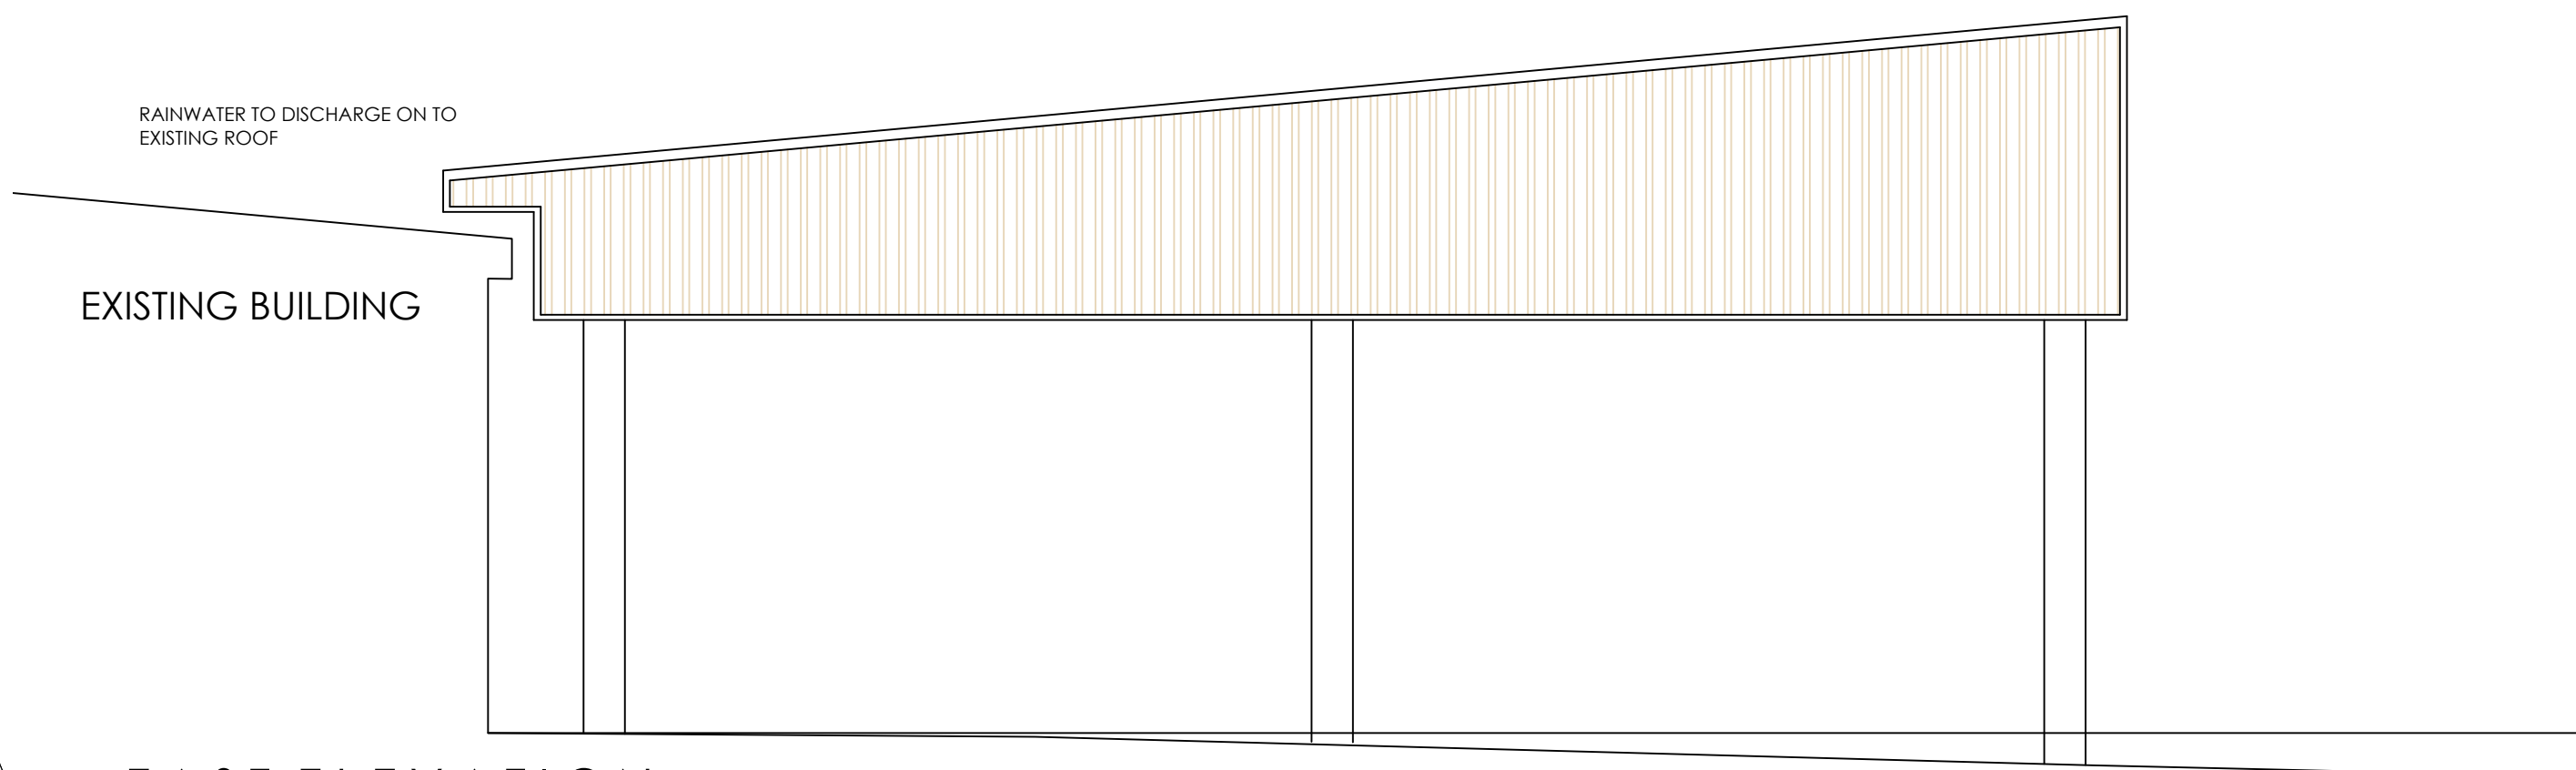

WEST ELEVATION

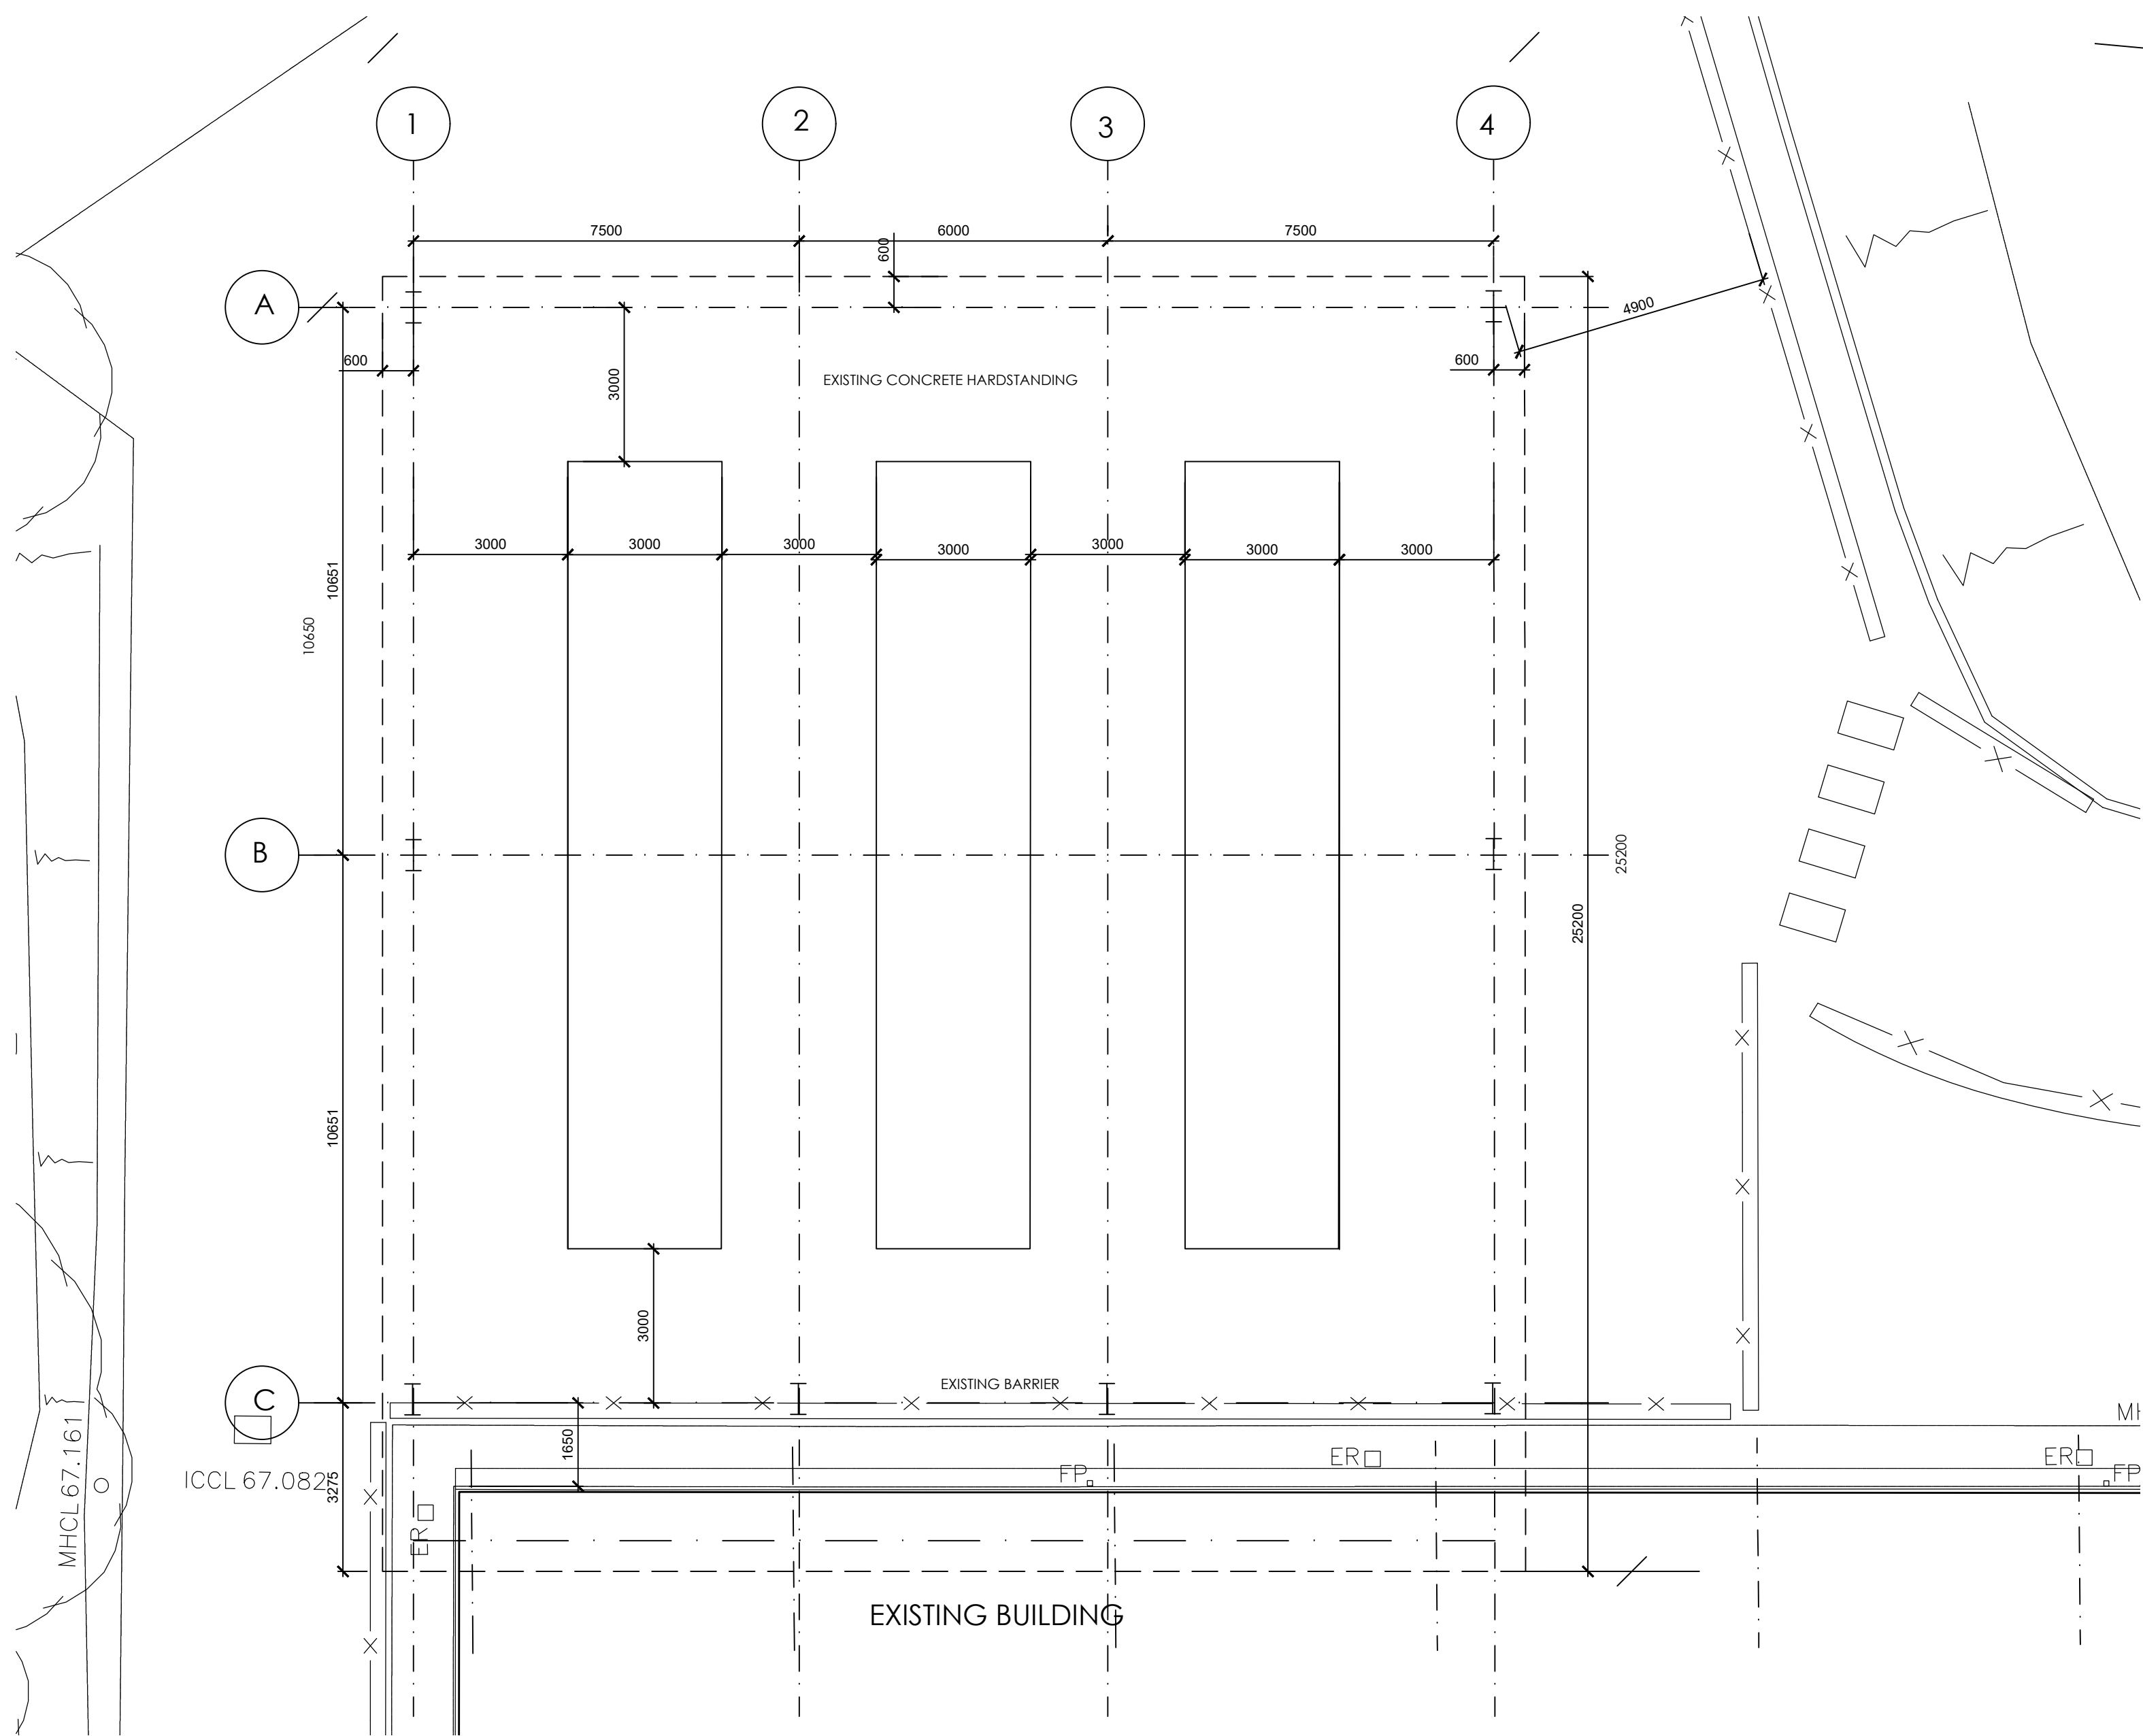

EAST ELEVATION

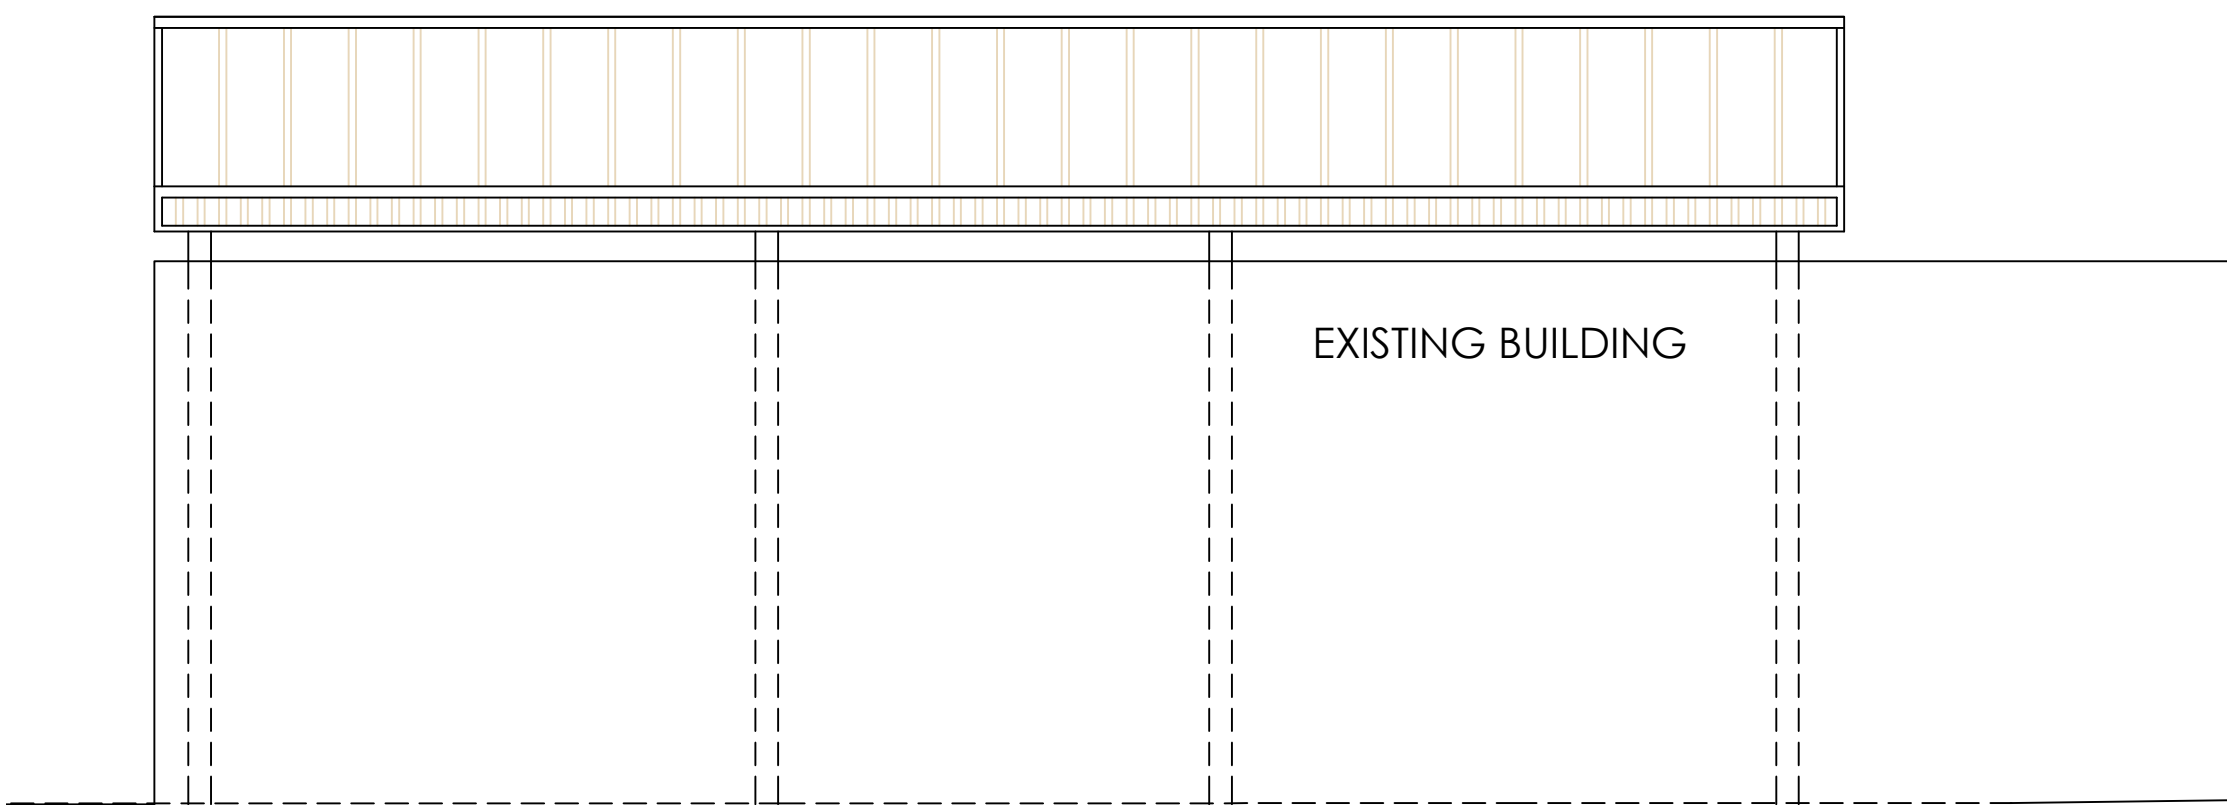

SOUTH ELEVATION

			OFFICE ONE, 34 VICTORIA ROAD, BARNSELEY, S70 2BU			Phone: 01226 208482		
ARCHITECTURAL SERVICES			Email: info@whiteaguspартnership.co.uk Web: www.whiteaguspартnership.co.uk					
Project: PROPOSED LOADING CANOPY FOR PREMDOR LTD, HUDDERSFIELD ROAD DARTON, BARNSELEY			Client: NORTHERN SERVICES LTD on behalf of PREMDOR LTD					
Drawing Title: PROPOSED CANOPY PLANS AND ELEVATIONS			Date: JAN 2019	Scale: 1:100 @ A1				
Ref: 18-106			Dwg. No. CANOPY 02		Rev. B			
Date	Suffix	Description	Date	Suffix	Description			
01-02-19	A	GENERAL REVISIONS						
08-02-19	B	COLUMN POSITIONS REVISED						