
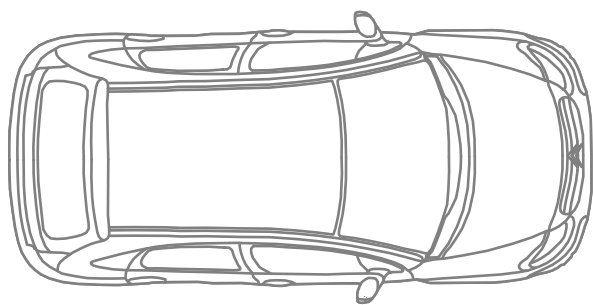
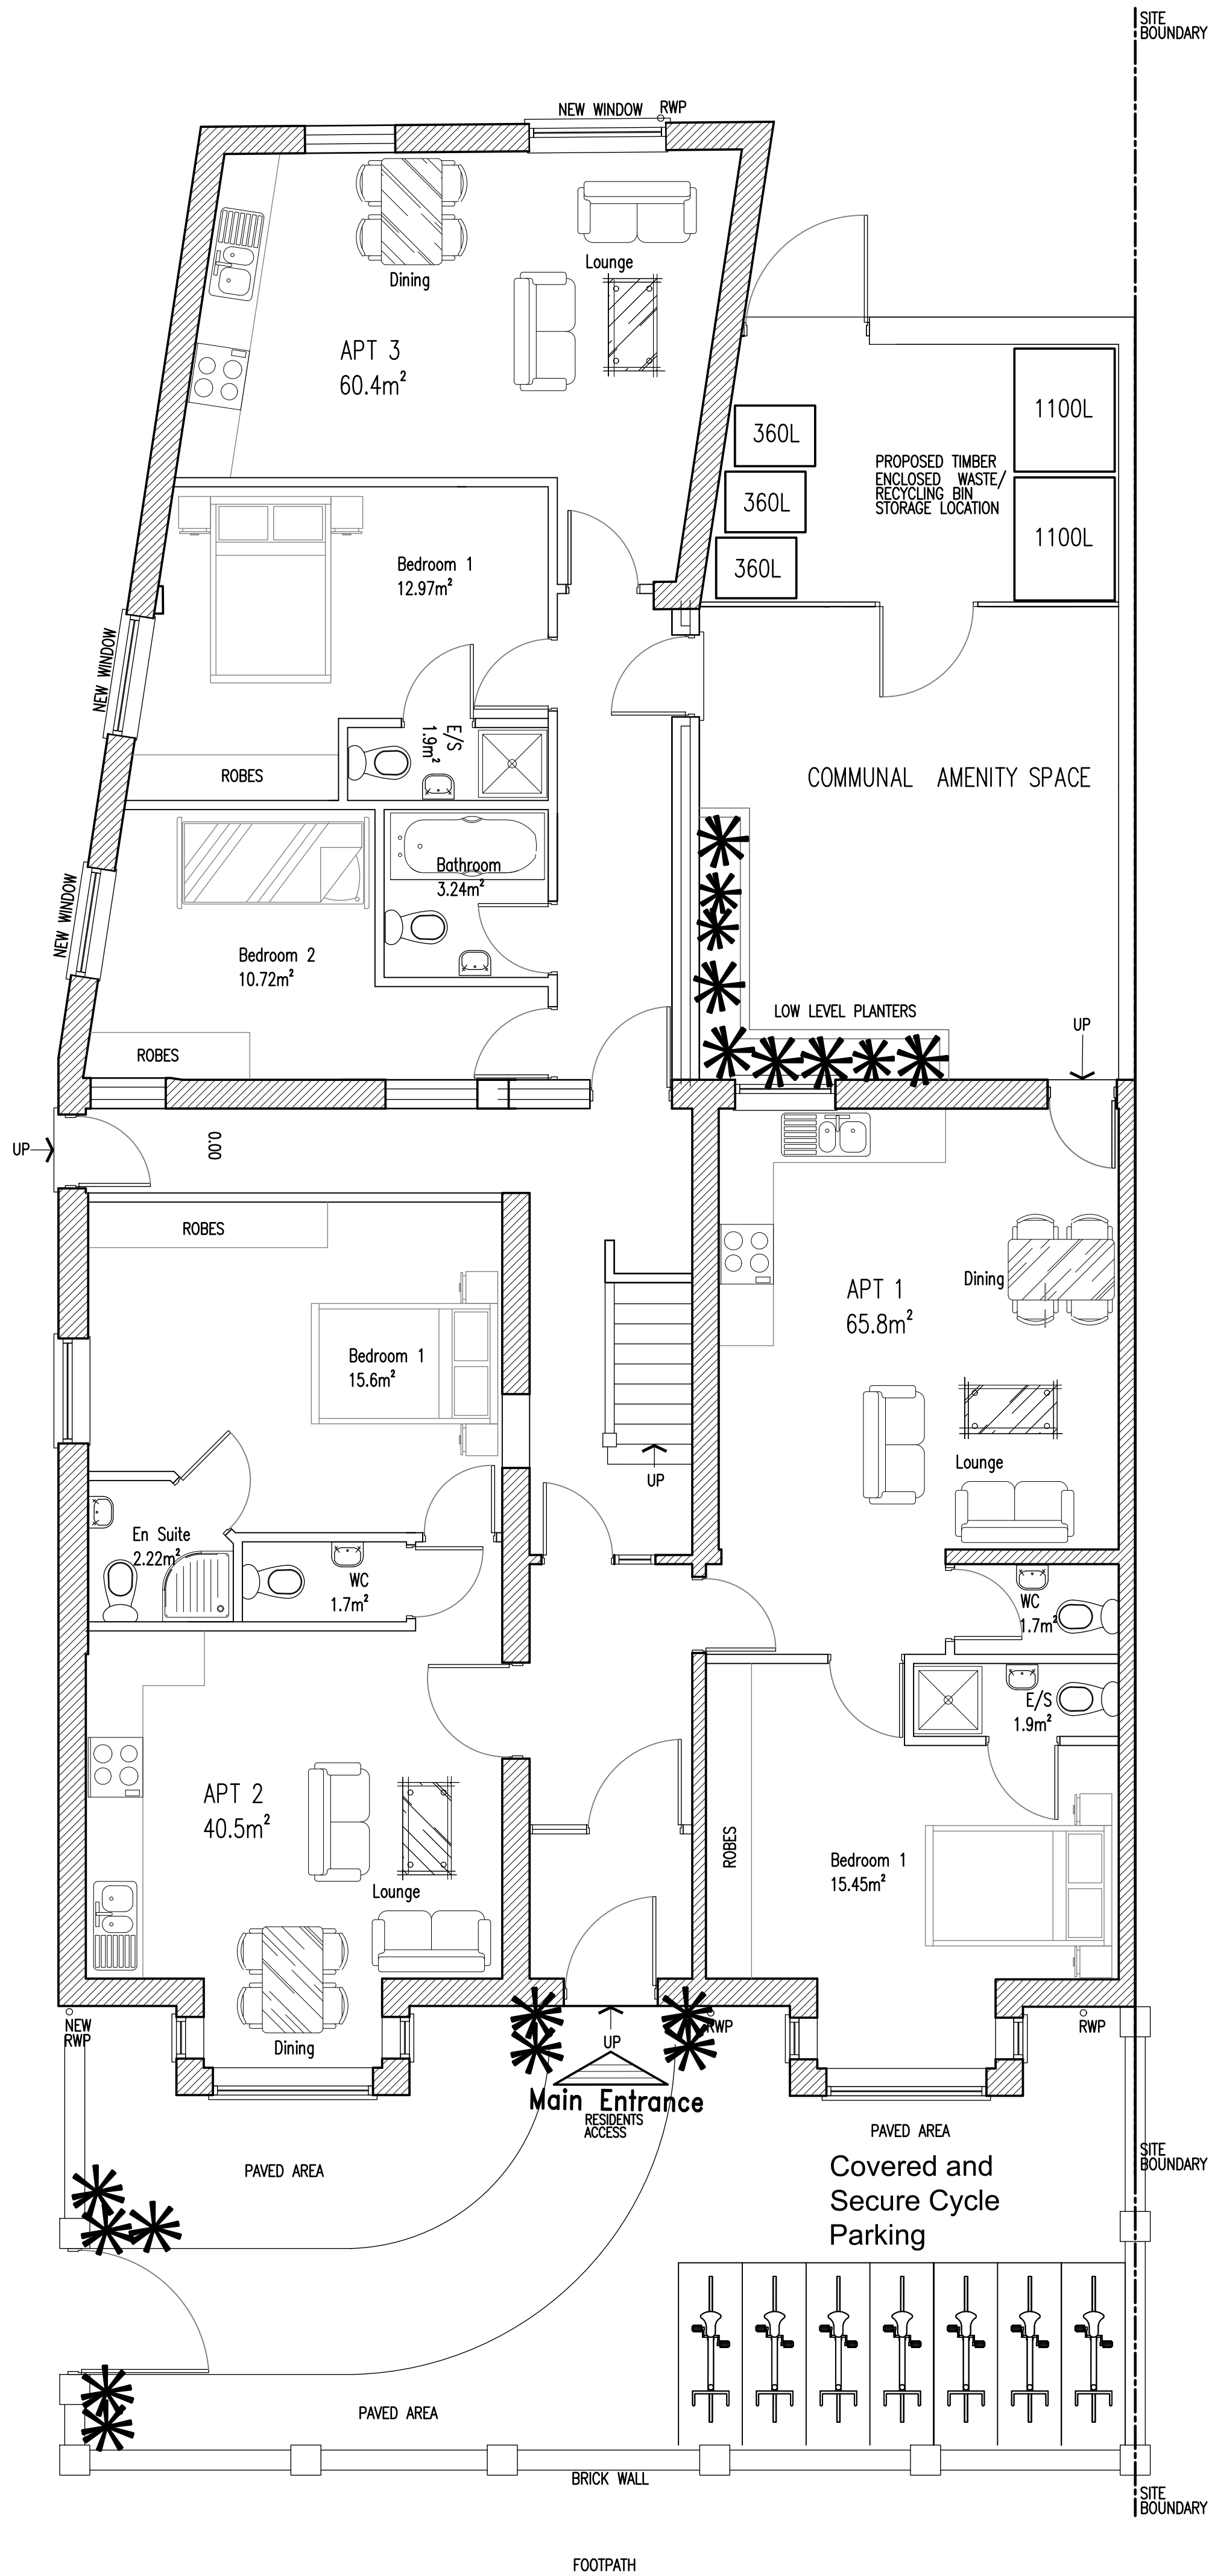



Schedule of Accommodation

5no 1 bed Apartments
2no 2 bed Apartments

7no cycle spaces

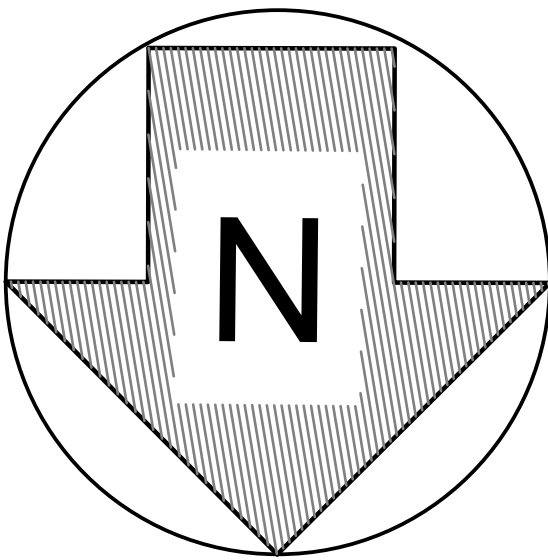

High Street

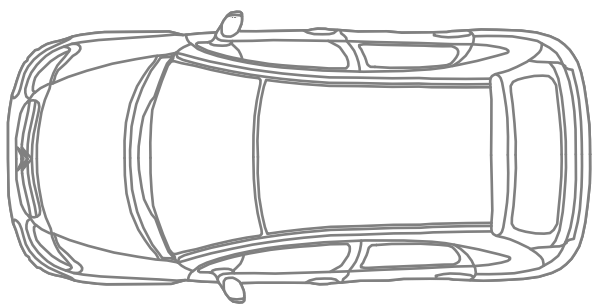

Proposed Site Plan



Rev. Description		By	Date	
Project 53 High Street Grimethorpe Barnsley S72 7BB		NORTHWEST		
Drawing Title Proposed Landscape Plan				
Drawing No. High/07	Rev.	Drawn by J.S.	Scale 1:50@A1	Date Jul '22