






FRONT ELEVATION
AS PROPOSED

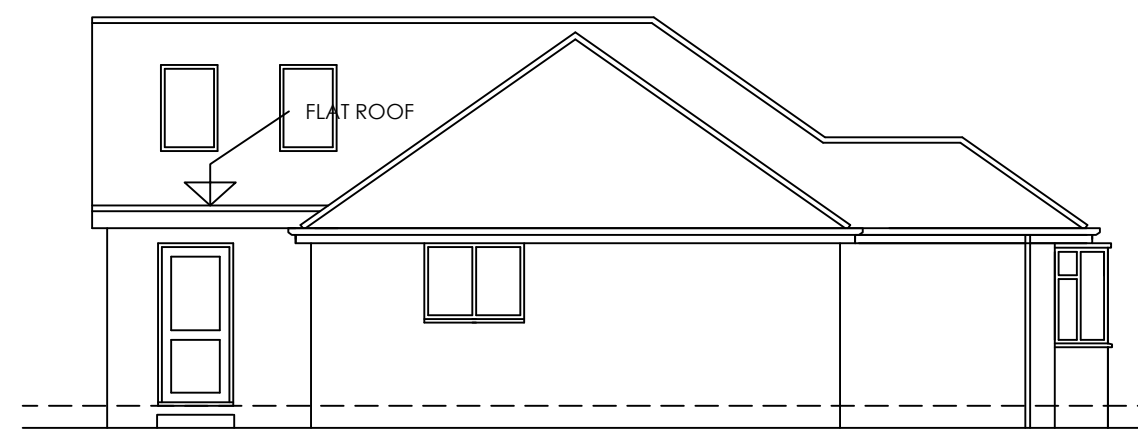


SIDE ELEVATION (FLAT ROOF)
AS PROPOSED

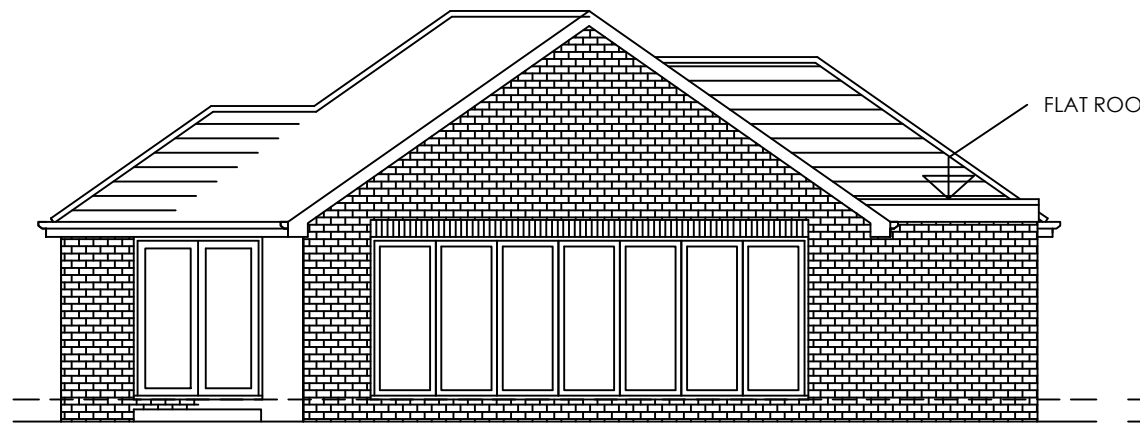


REAR ELEVATION-(FLAT ROOF)
AS PROPOSED

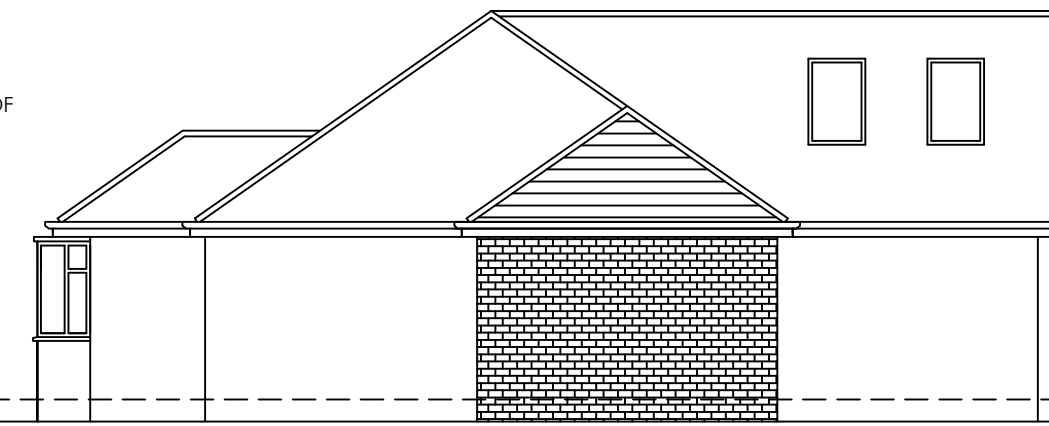


SIDE ELEVATION
AS PROPOSED

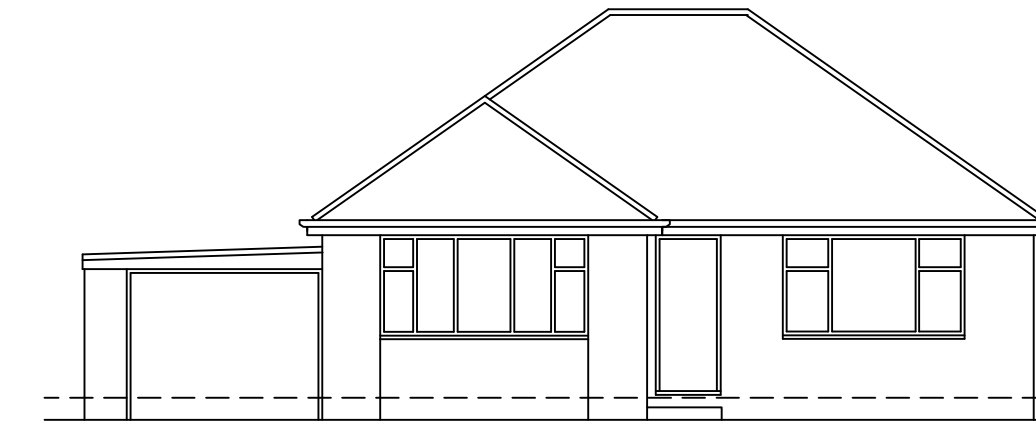


FRONT ELEVATION
AS EXISTING

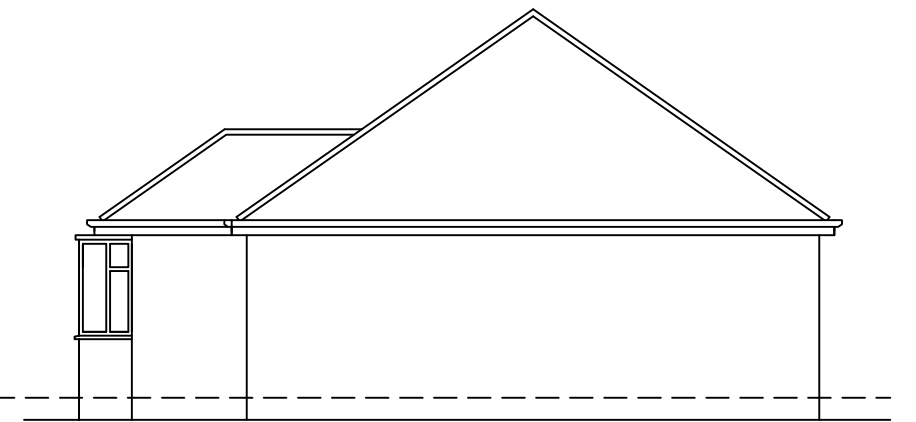


SIDE ELEVATION
AS EXISTING

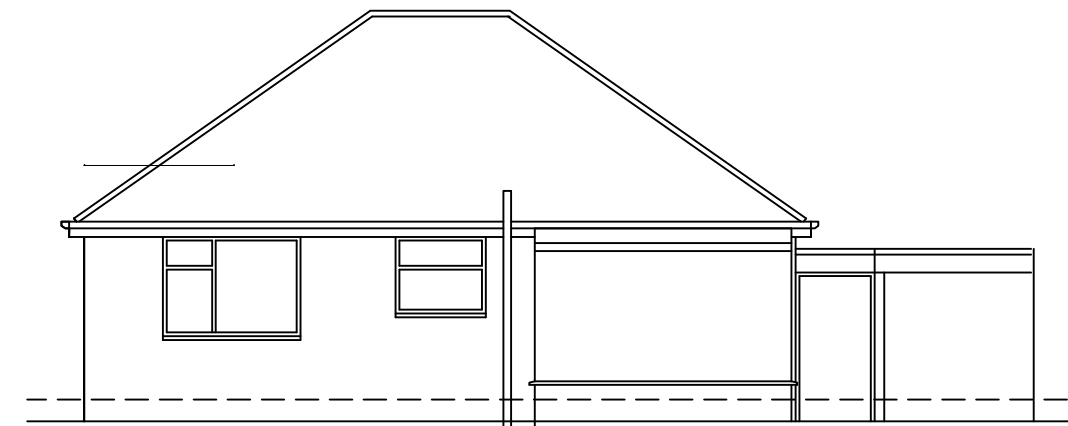


REAR ELEVATION
AS EXISTING

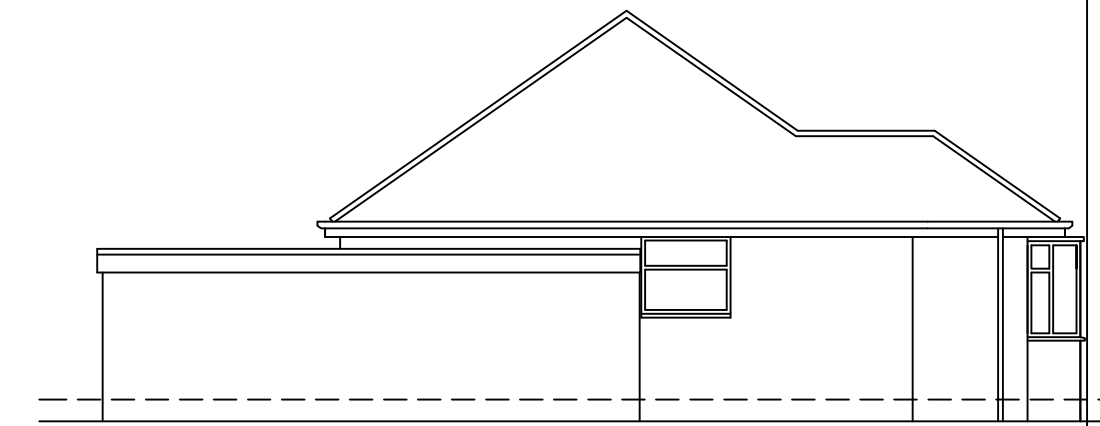


SIDE ELEVATION
AS EXISTING

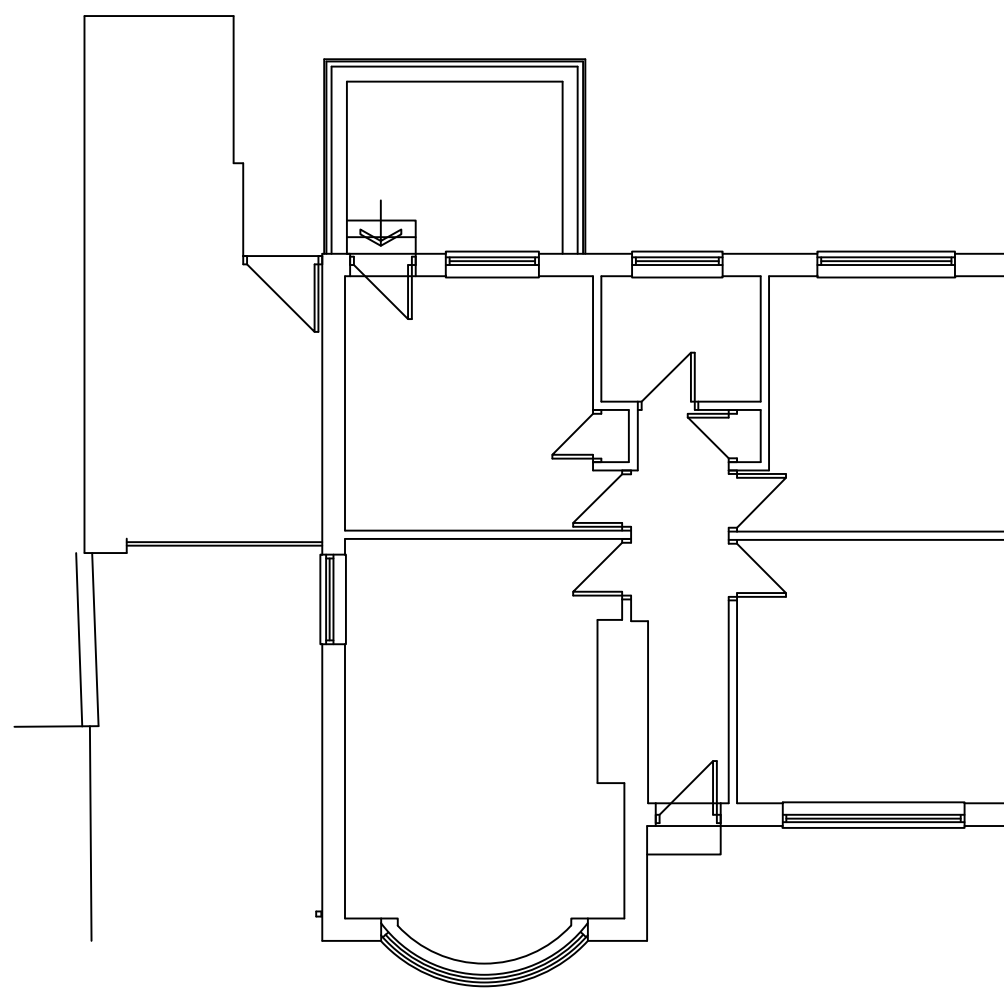



GROUND FLOOR PLAN
AS EXISTING

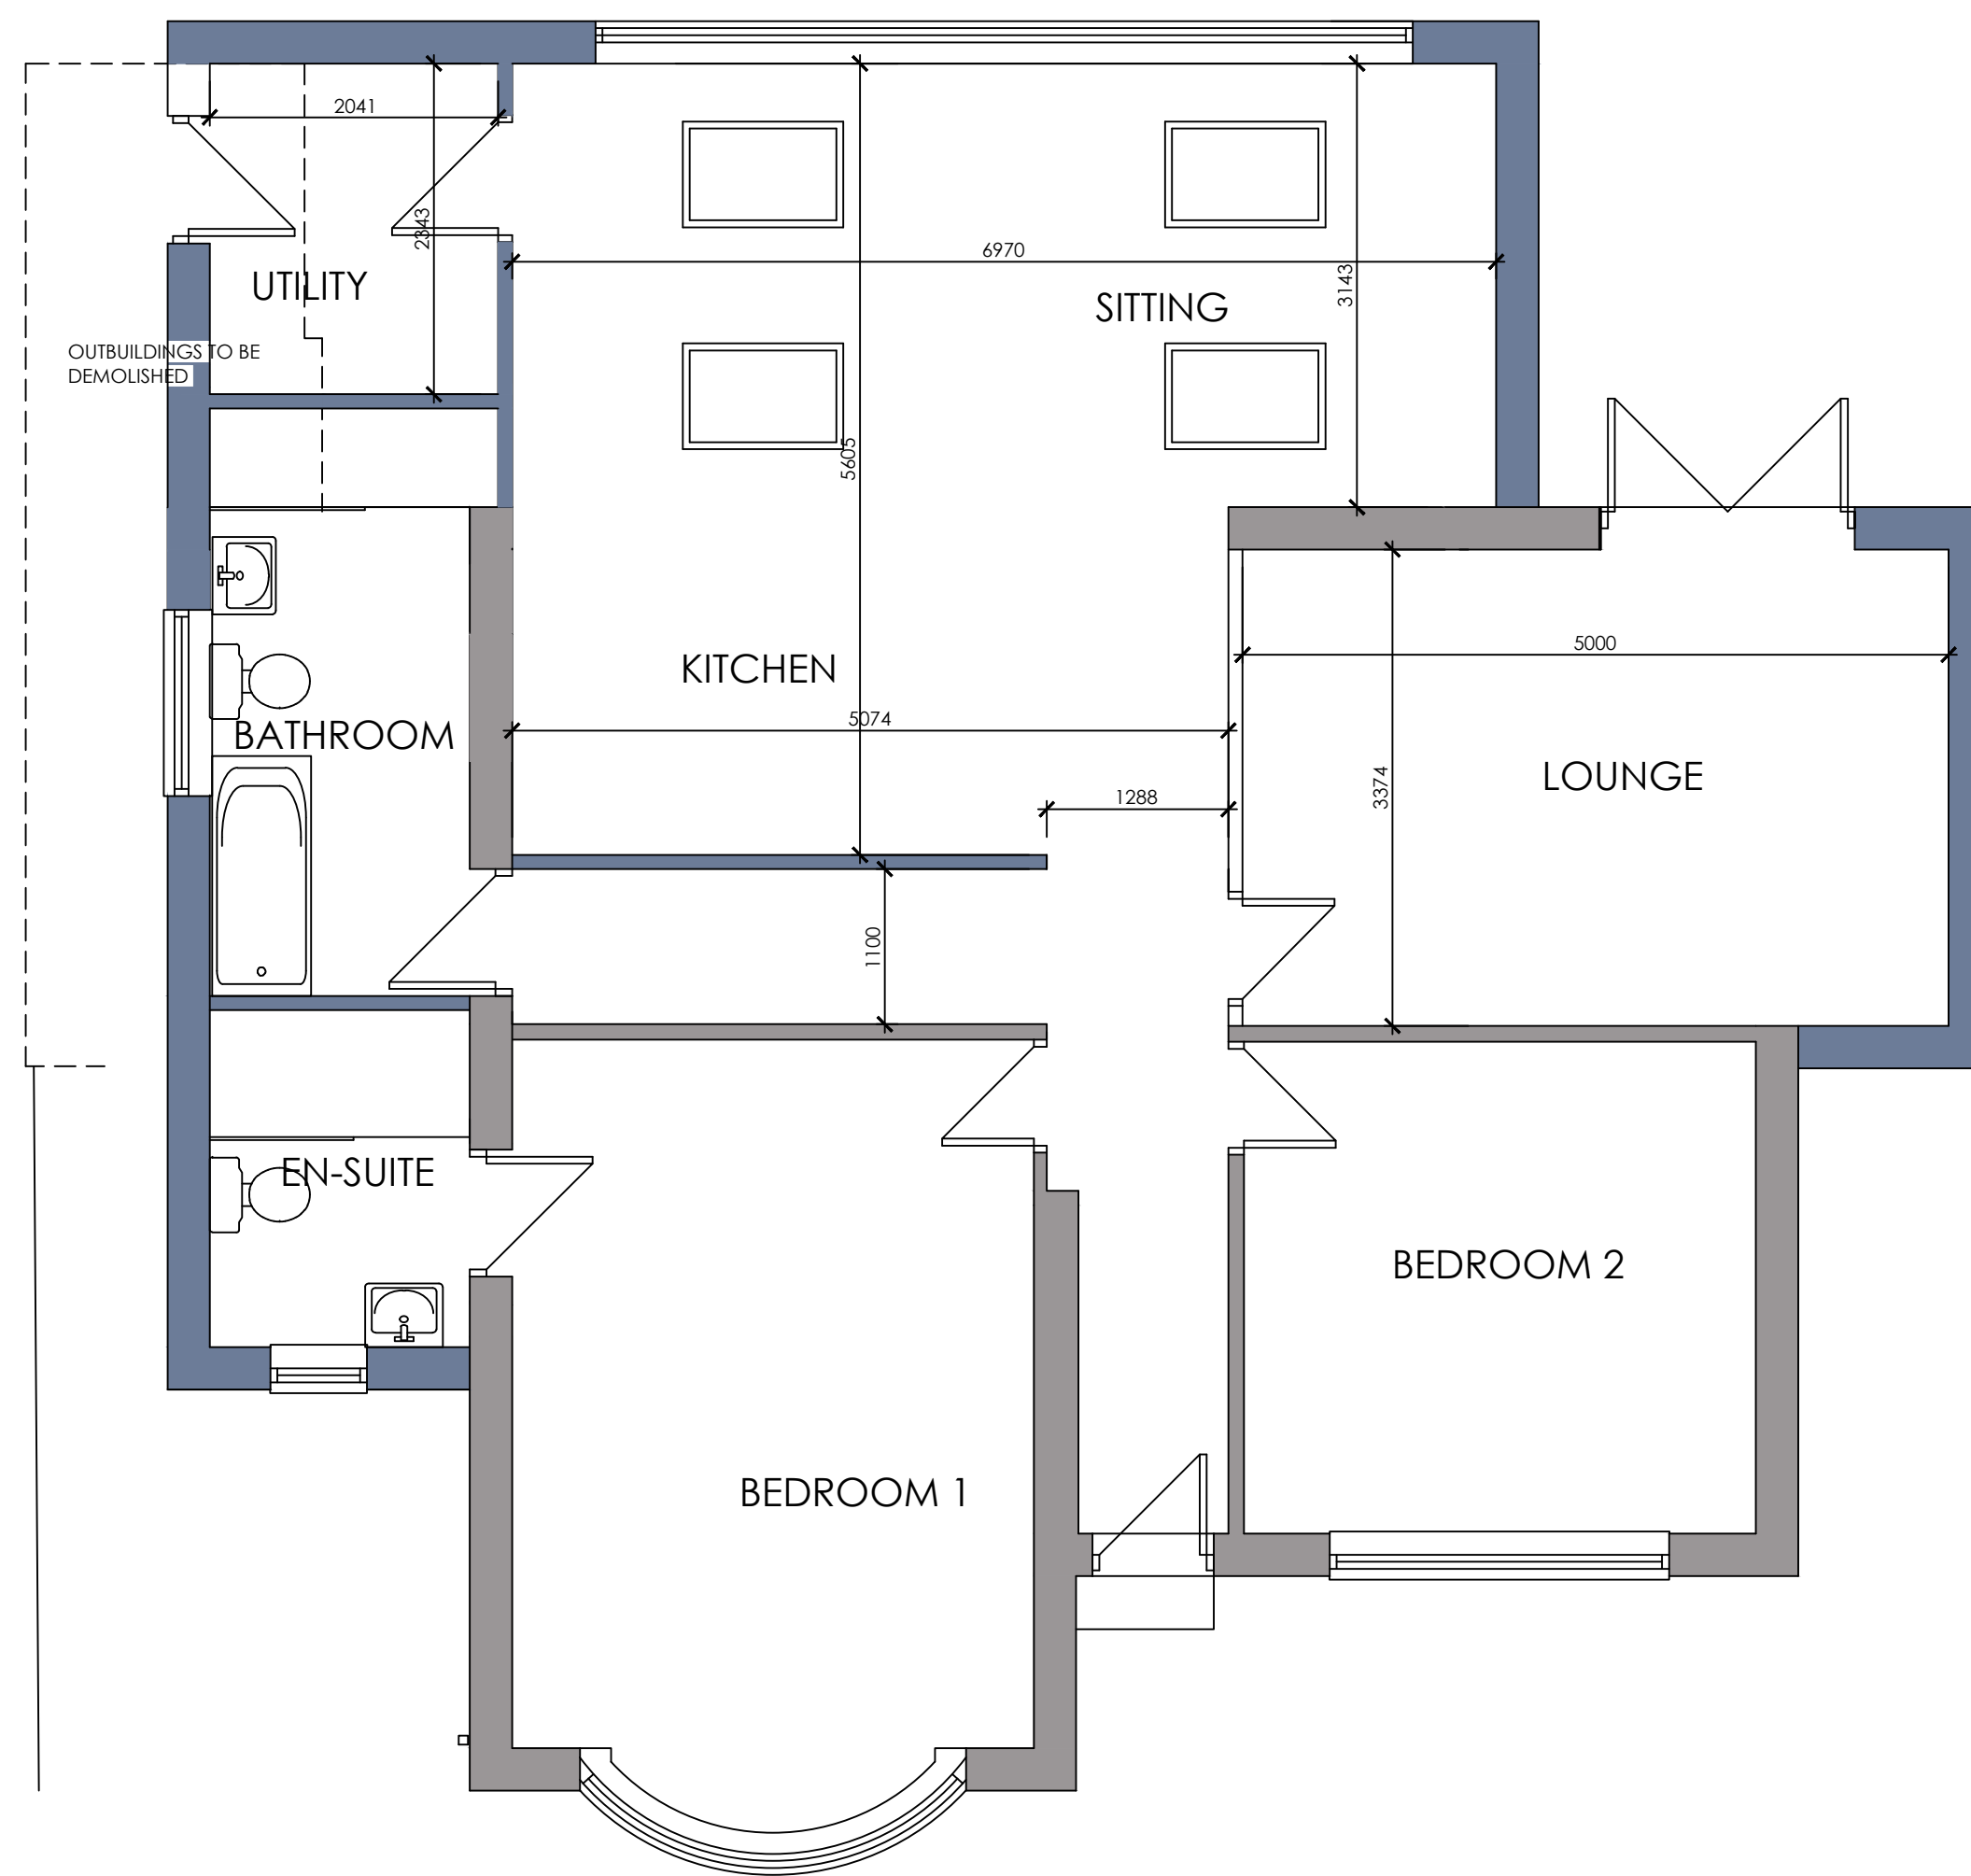

GROUND FLOOR PLAN AS PROPOSED

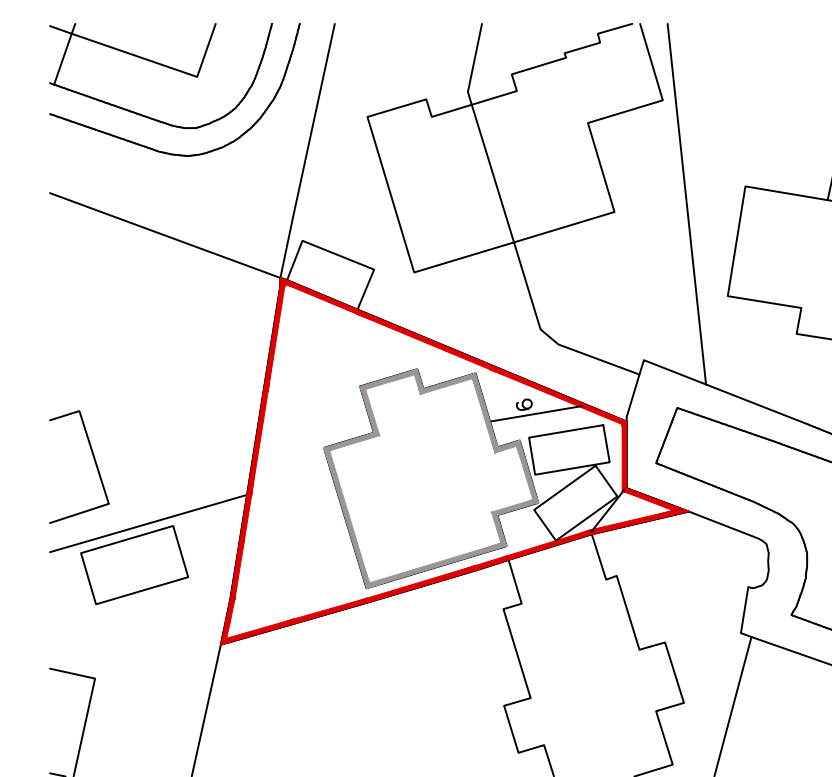

SITE PLAN
SCALE 1:500

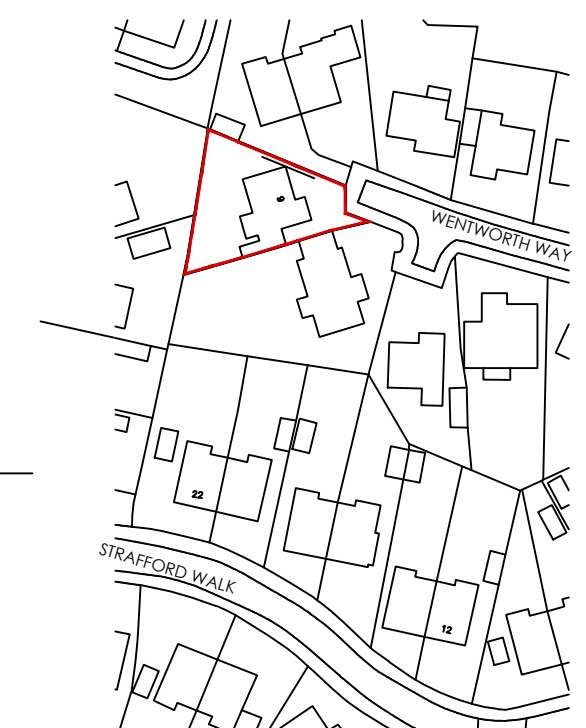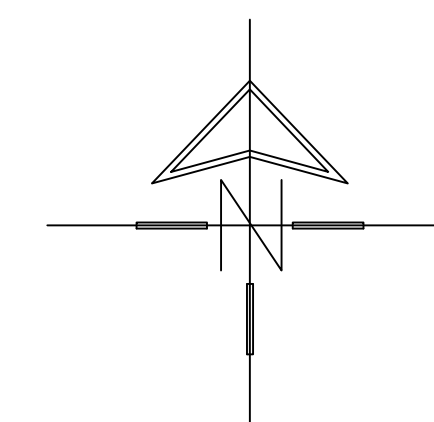

LOCATION PLAN
SCALE 1:1250

			8 MORSTON BUSINESS PARK, WHALEY ROAD, BARUGH GREEN, BARNLEY, S75 1HQ			Phone: 01226 208482 Fax: 01226 283030 Email: info@whiteaguspartnership.co.uk Web: www.whiteaguspartnership.co.uk		
ARCHITECTURAL SERVICES AND SURVEYORS								
Project.			Client.					
PROPOSED EXTENSION AT 6 WENTWORTH WAY, DODWORTH BARNLEY, S75 3RA			MRS C. BROOKES-ASHTON					
Drawing Title.			Date.	Scale.				
PLANS & ELEVATIONS			JUNE 2018	1:50 & 1:100 @ A1				
			Ref.	Dwg. No.	Rev.			
			18-036	01	C			
Date	Suffix	Description	Date	Suffix	Description			
27-06-18	A	REVISED TO CLIENTS REQUIREMENTS						
04-07-18	B	REVISED TO CLIENTS REQUIREMENTS						
12-08-18	C	UPDATER FOR PLANNING						