


NOTE: ALL DIMENSIONS SHOWN
ARE PROVISIONAL DIMENSIONS
ONLY & SHOULD NOT BE READ AS
EXACT MEASUREMENTS.
THESE MAY NEED TO BE ALTERED
DUE TO SITE CONSTRAINTS/
INSPECTION
THE DRAWINGS AND DESIGN ARE
THE COPYRIGHT OF L'ARCHE
DEVELOPMENTS YORKSHIRE LTD &
SHOULD NOT BE RE-PRODUCED
WITHOUT PRIOR PERMISSION

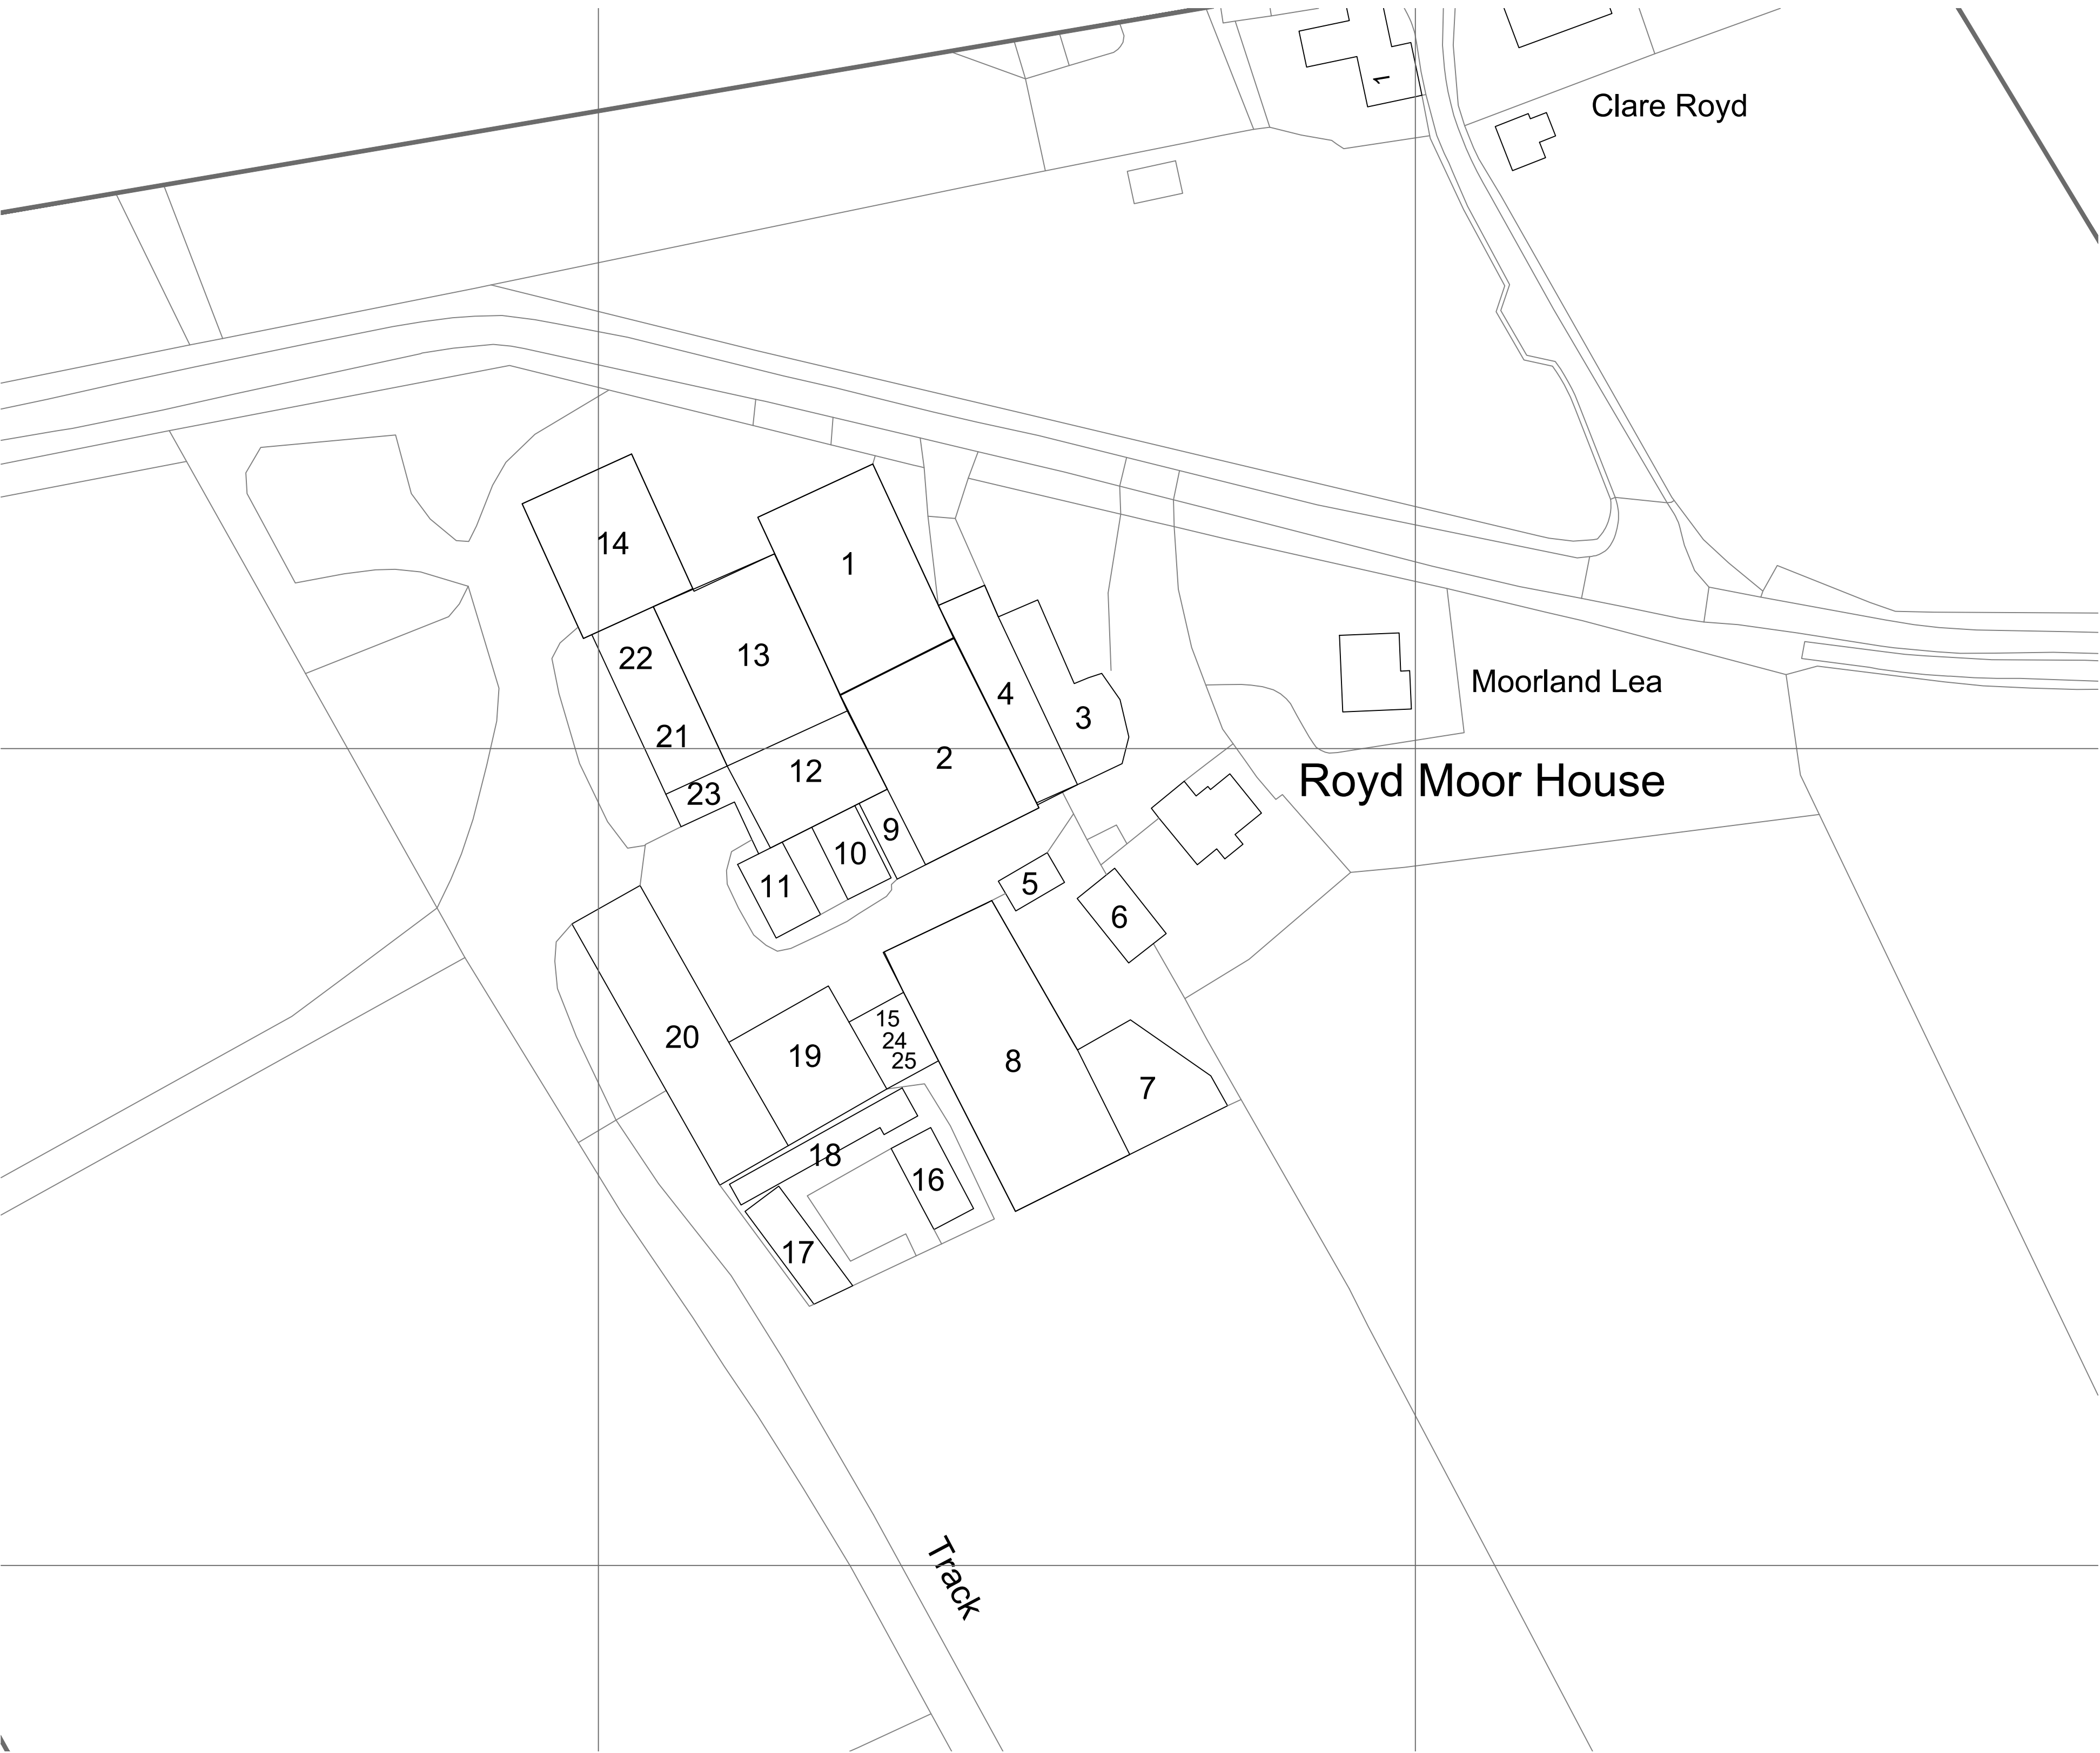

EXISTING SITE PLAN



SITE LOCATION PLAN

DRAWING DESCRIPTION
EXISTING SITE PLAN &
SITE LOCATION PLAN

JOB TITLE
ROYD MOOR HOUSE FARM

CLIENT
KINGSMAN HOMES

| | |
|------------------|----------------------------|
| DRAWN BY | SCALE 1:500, 1:1250 @ A1 |
| DATE OCT 2022 | DRAWING NO. 2036- 00-01 |
| CHECKED | REVISION - |



L'Arche Developments (Yorkshire) Ltd
1 The Studio
The Mill Lane
Harrogate
North Yorkshire YO10 3SS
01777 224443 & 01777 224443