


Existing Front Elevation

Existing Side Elevation

Existing Rear Elevation

Existing Side Elevation

Existing Section A-A

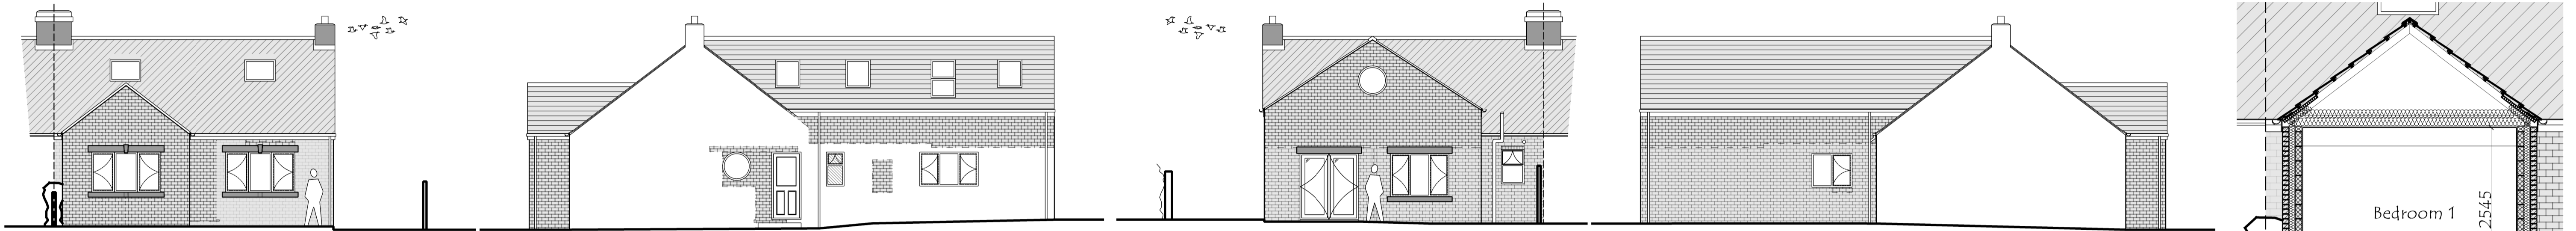


Proposed Front Elevation

Proposed Side Elevation


Proposed Rear Elevation

Proposed Side Elevation


Proposed Section A-A

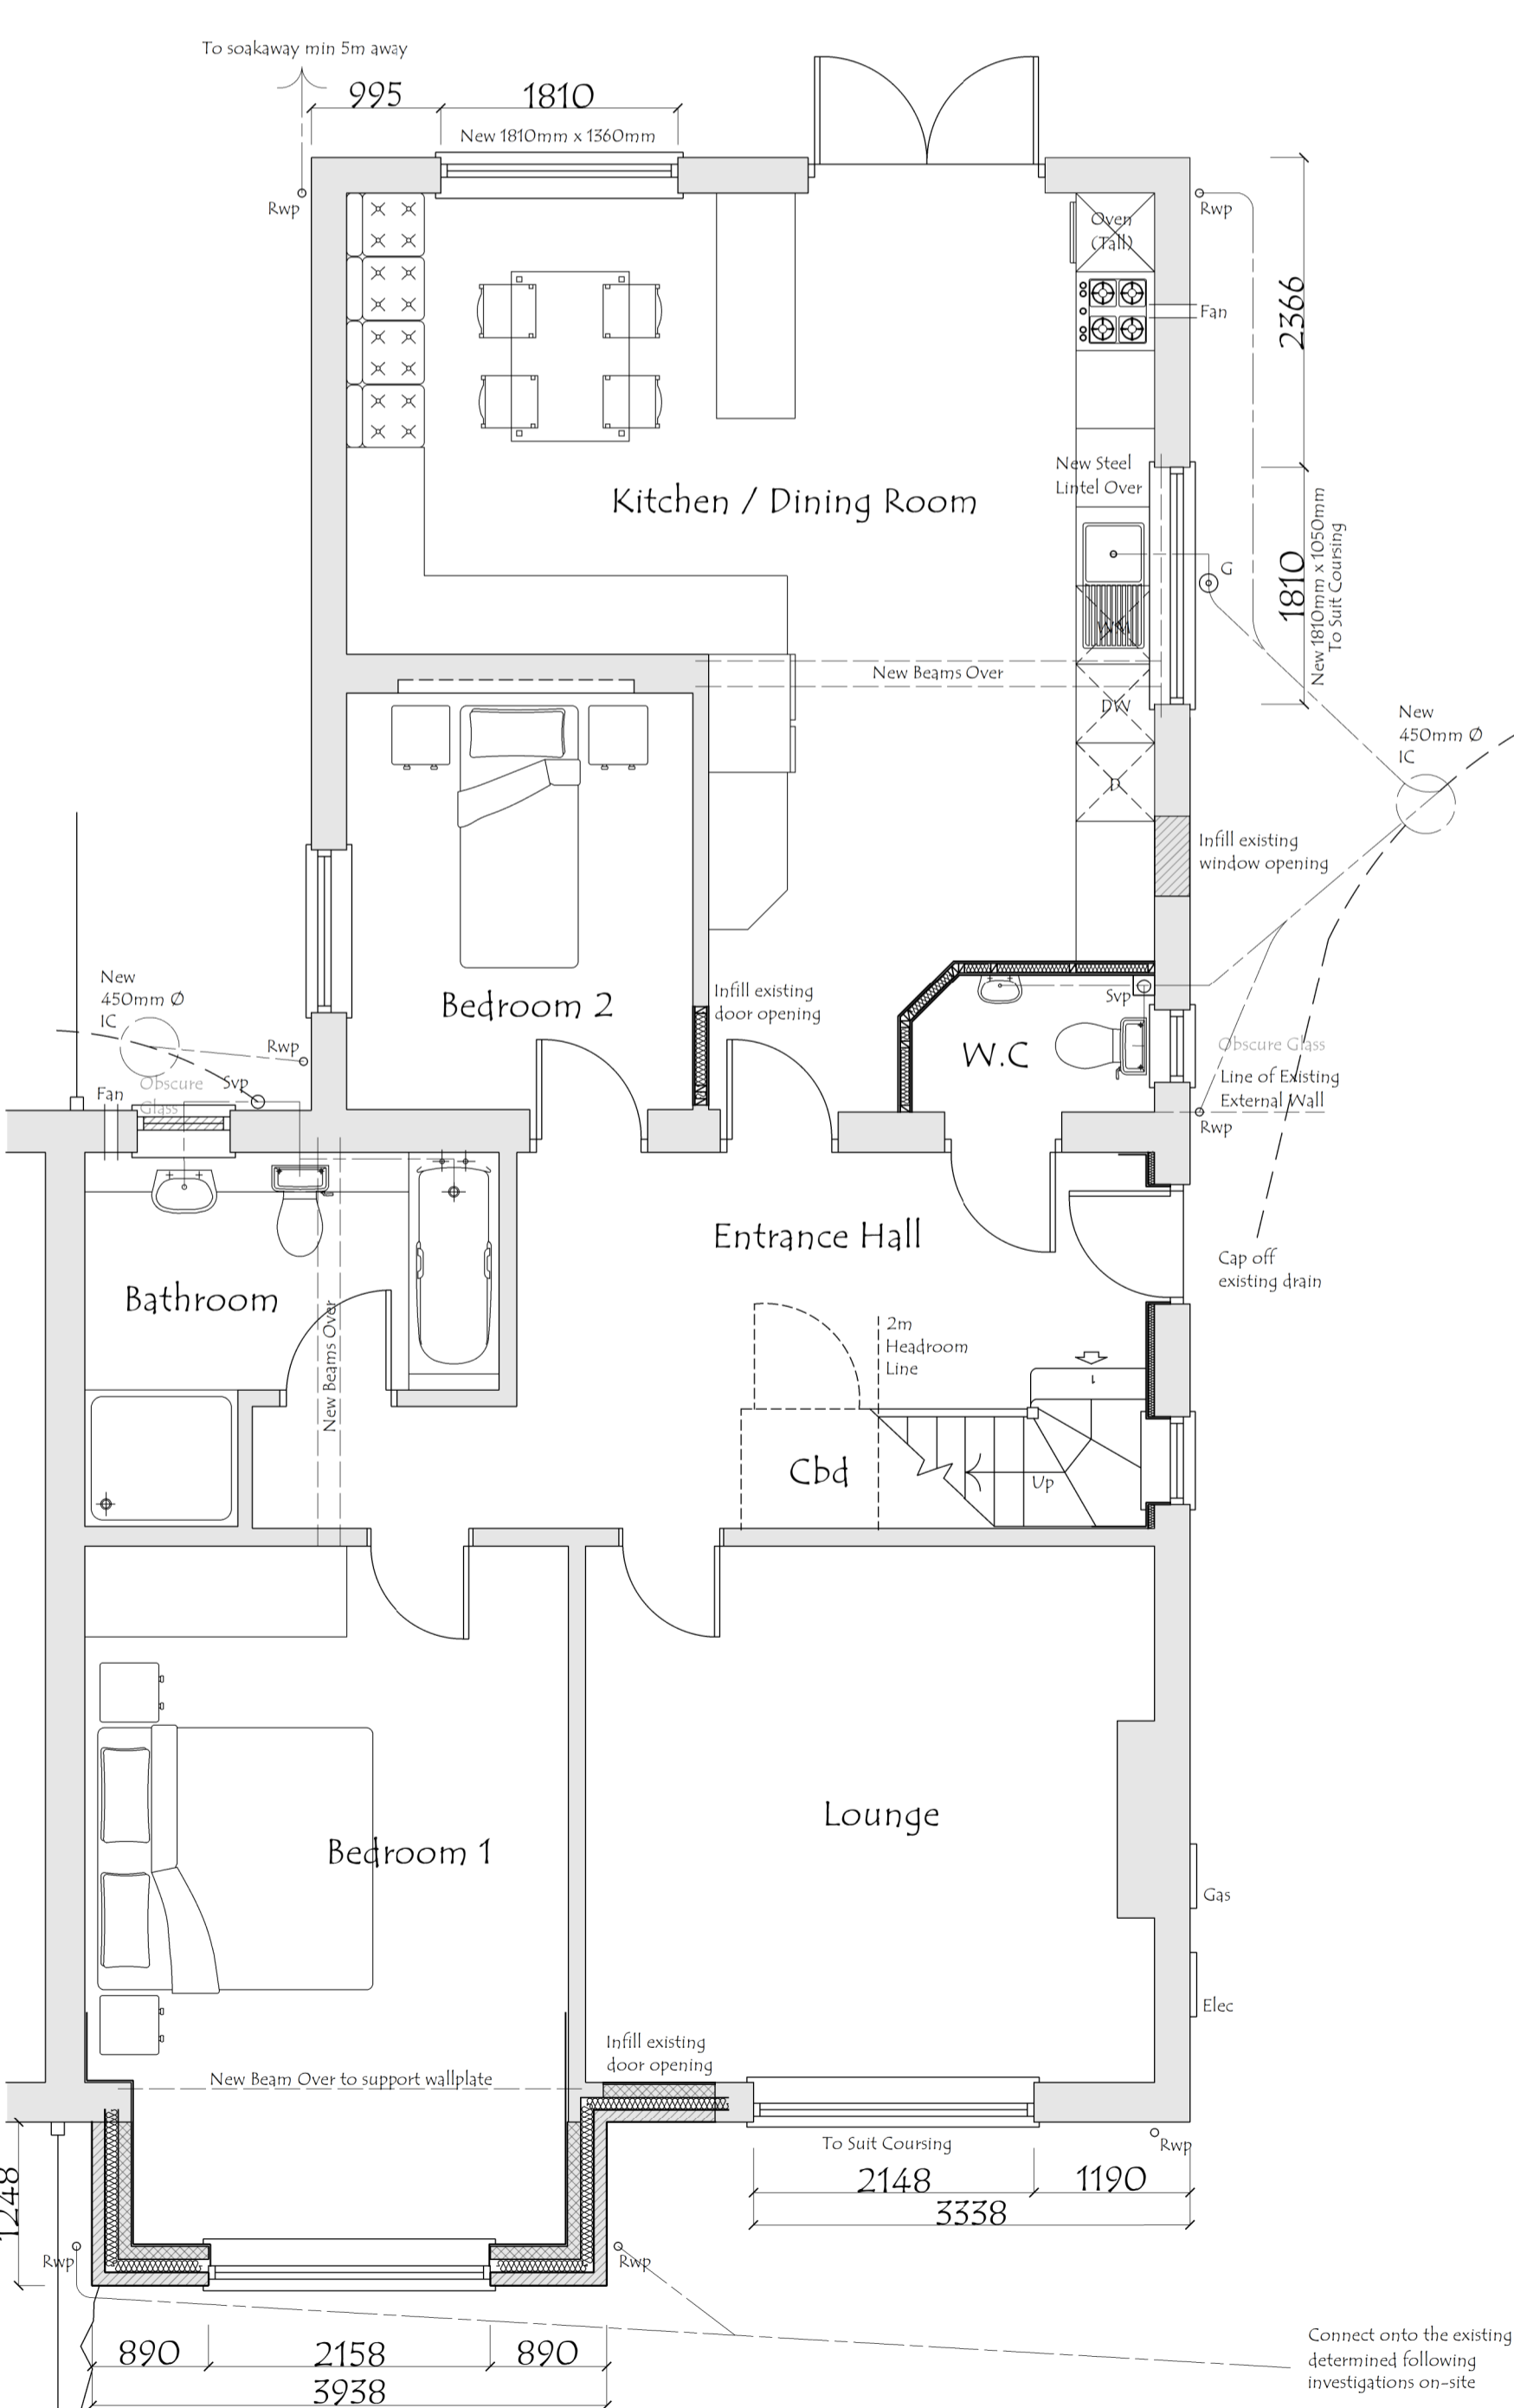


Proposed Ground Floor Plan

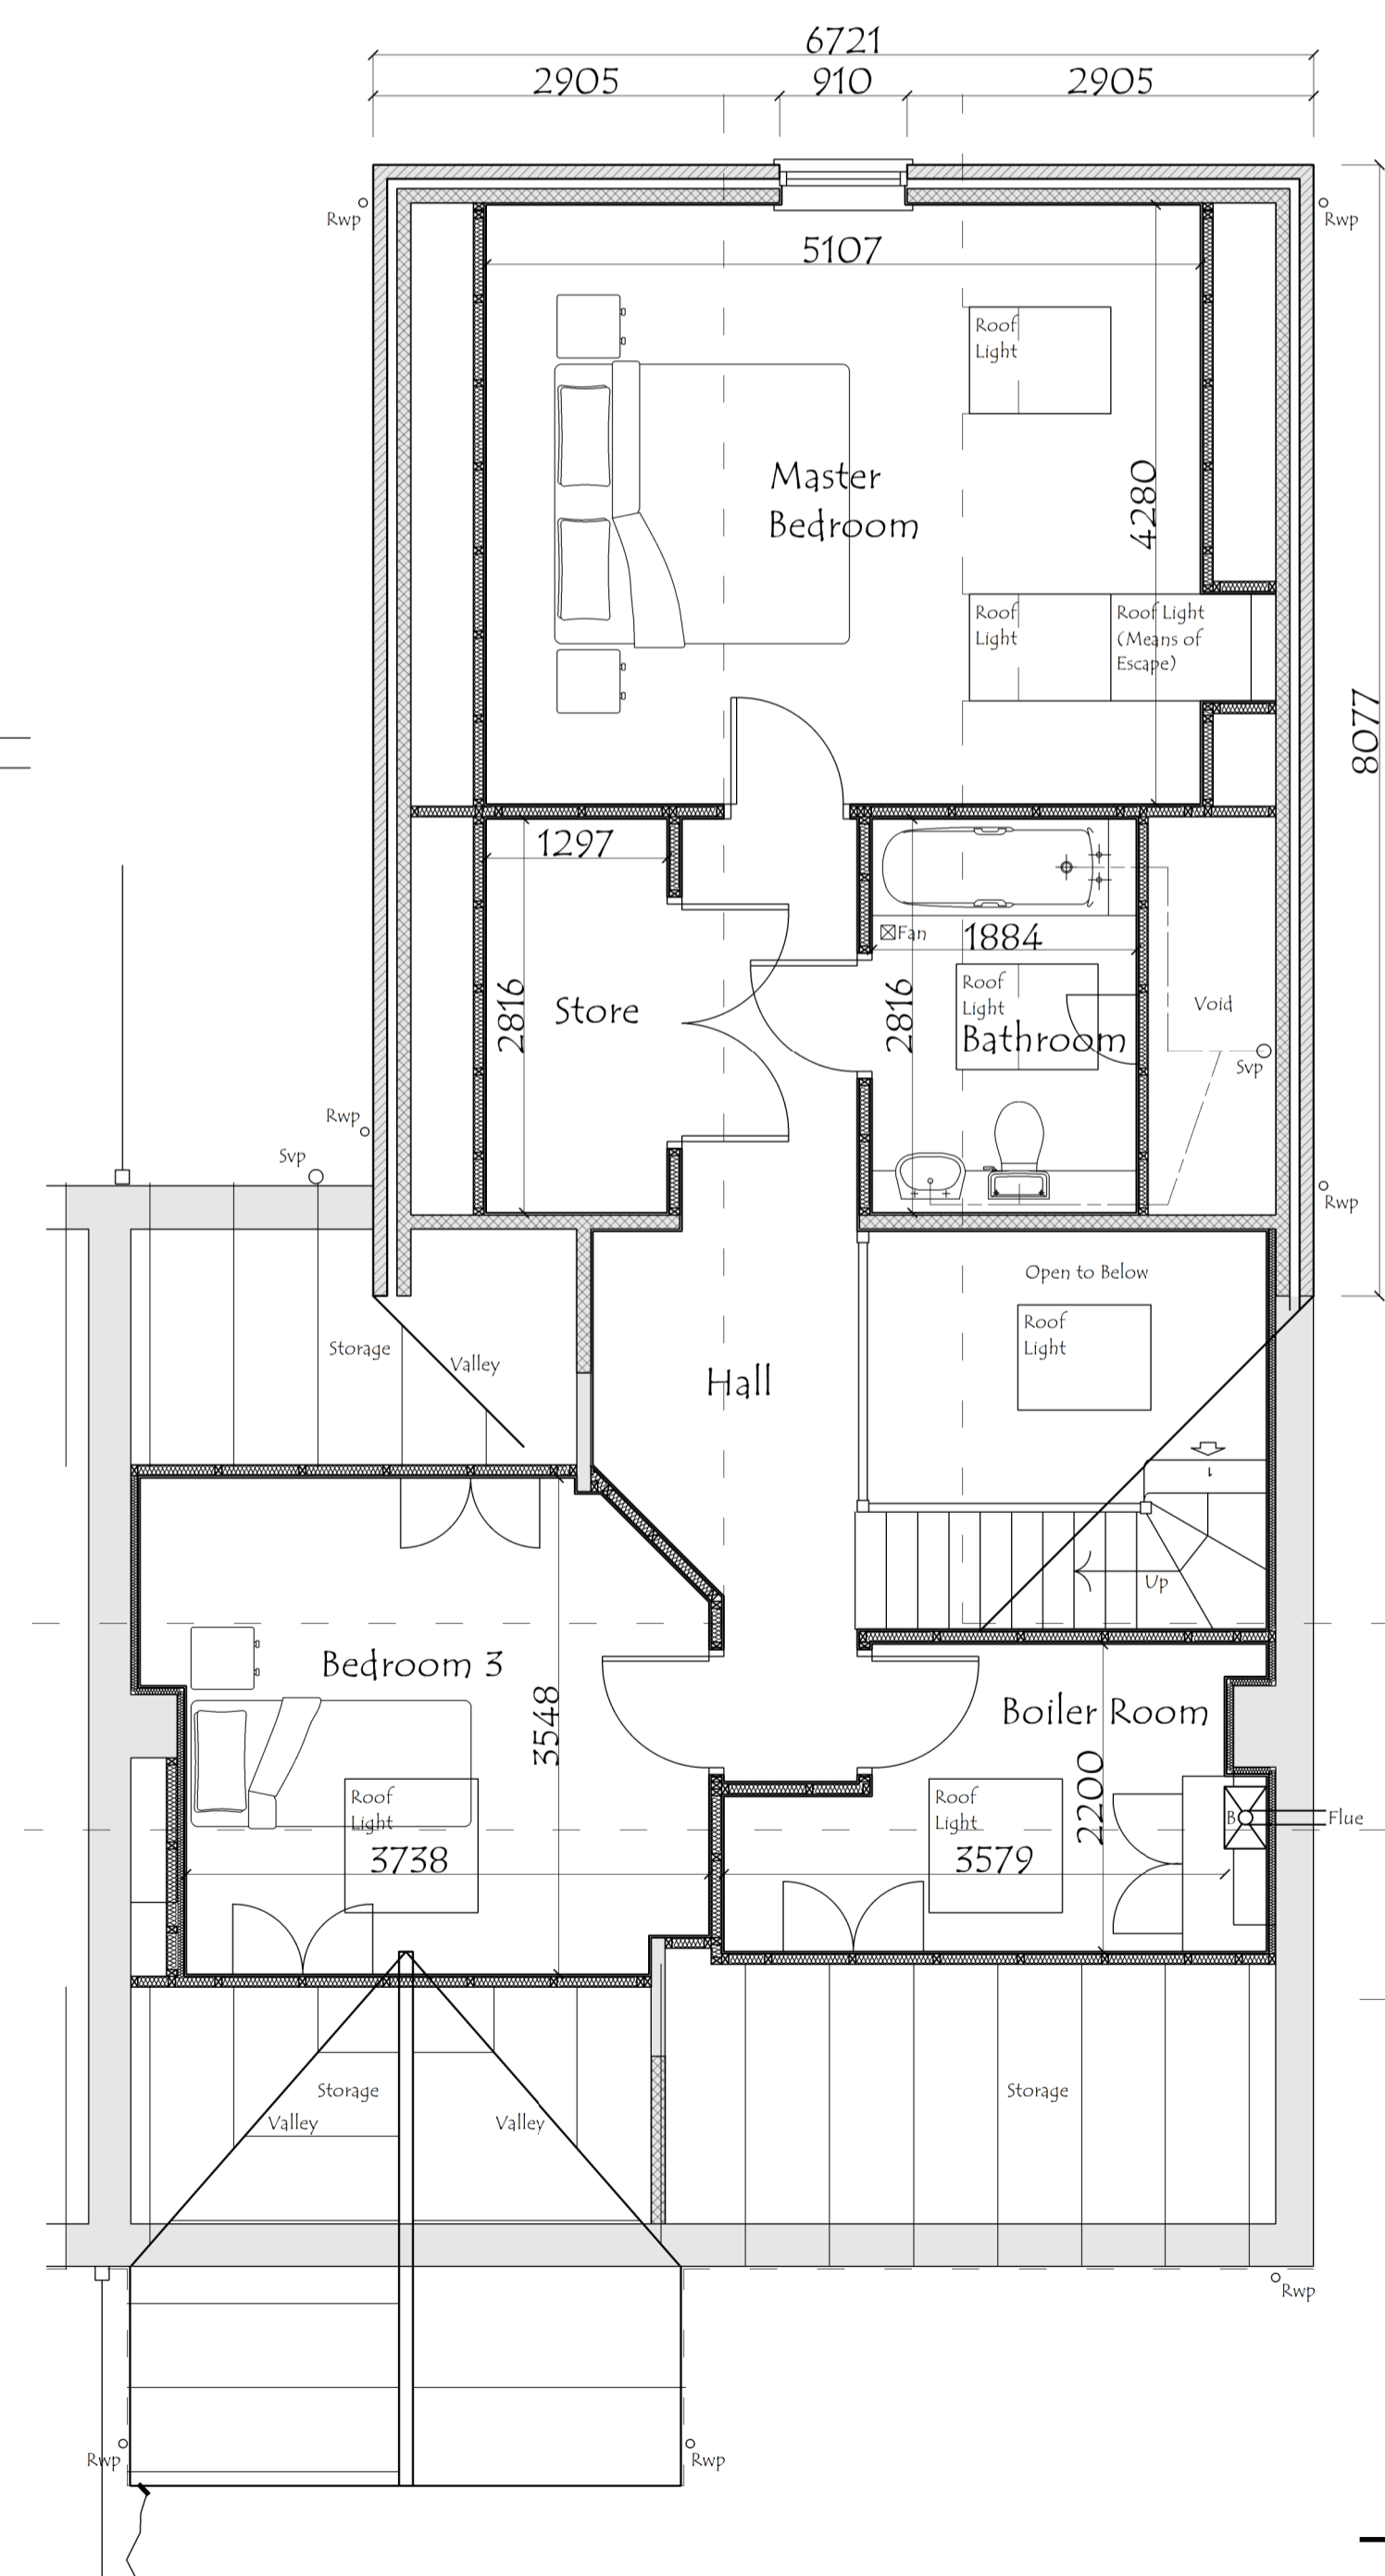


Proposed First Floor Plan

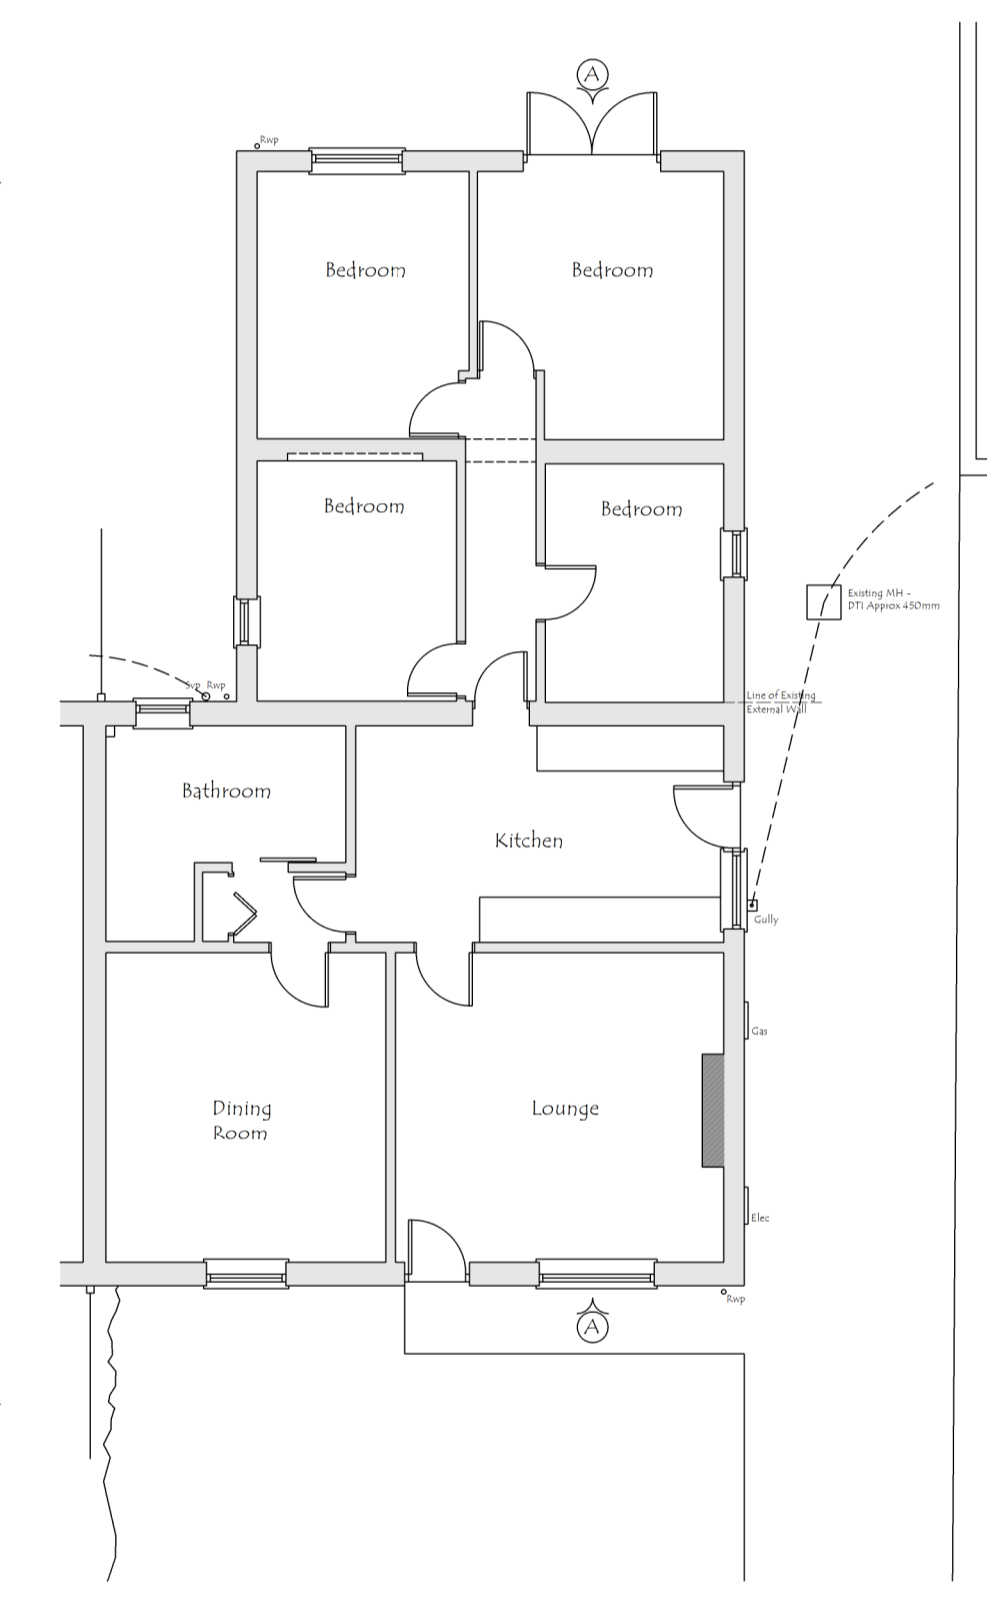


Existing Ground Floor Plan

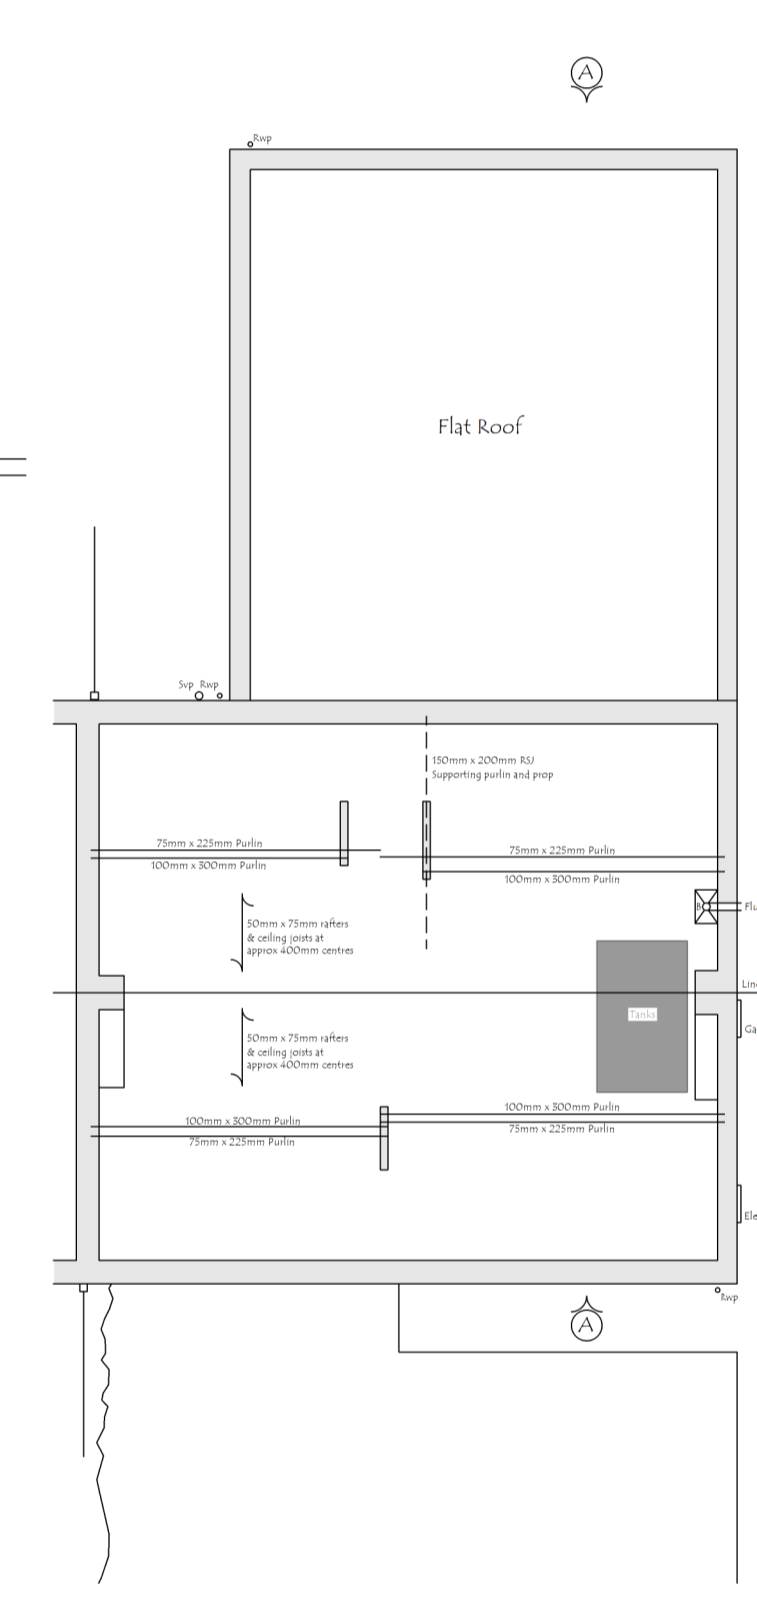


Existing First Floor Plan

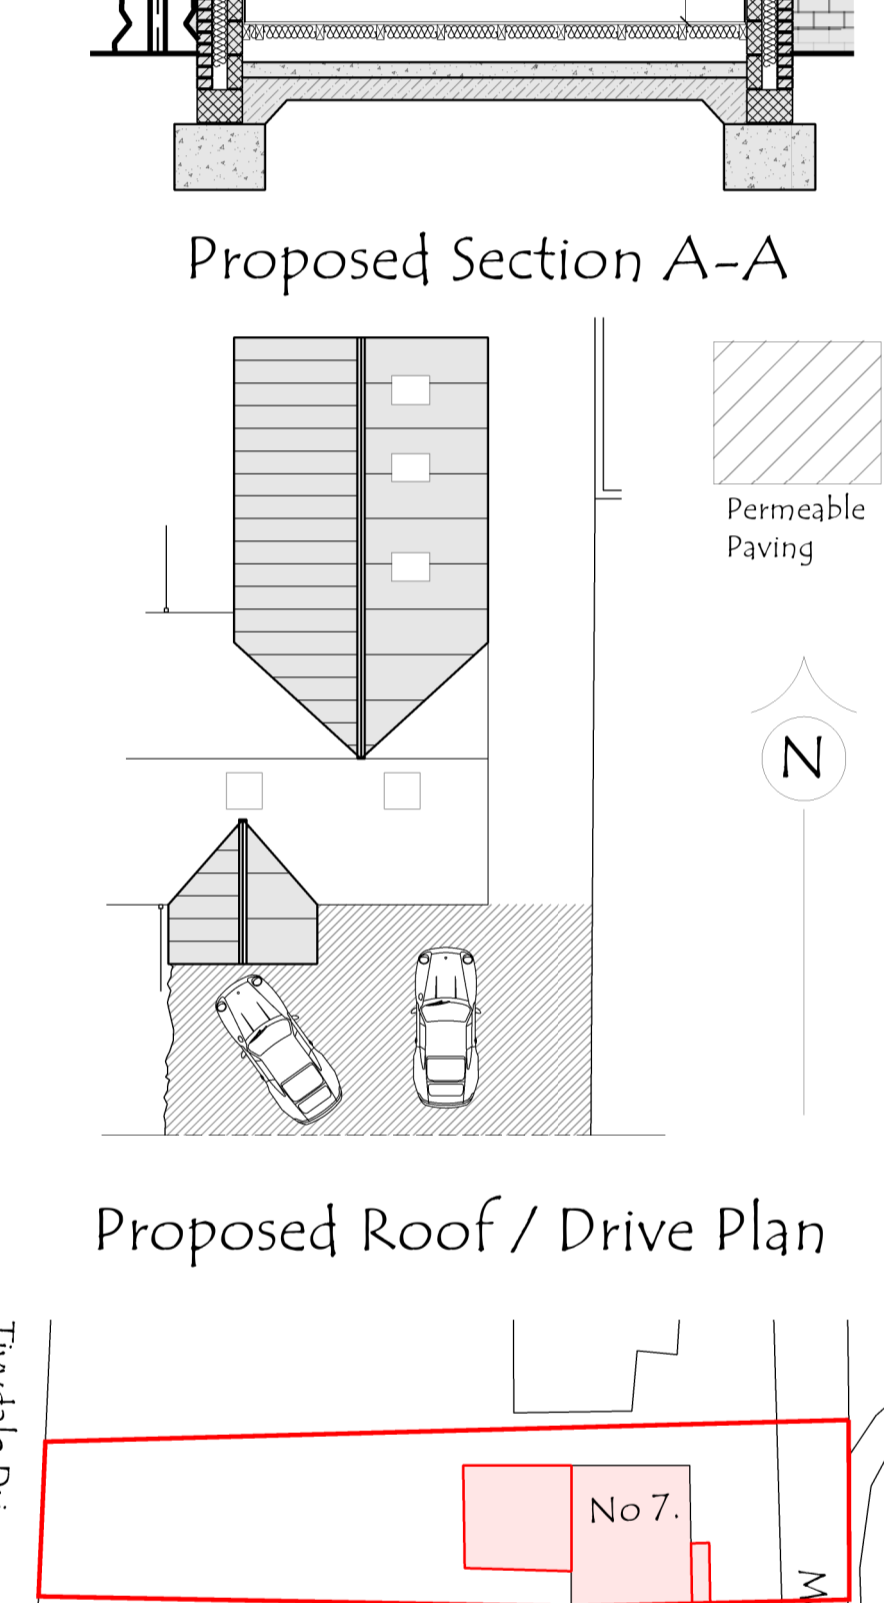

Proposed Roof / Drive Plan

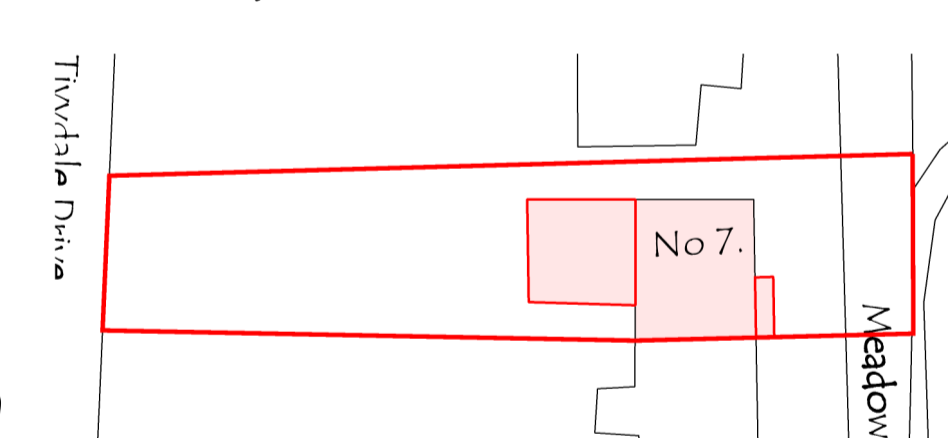

Site Plan 1:500

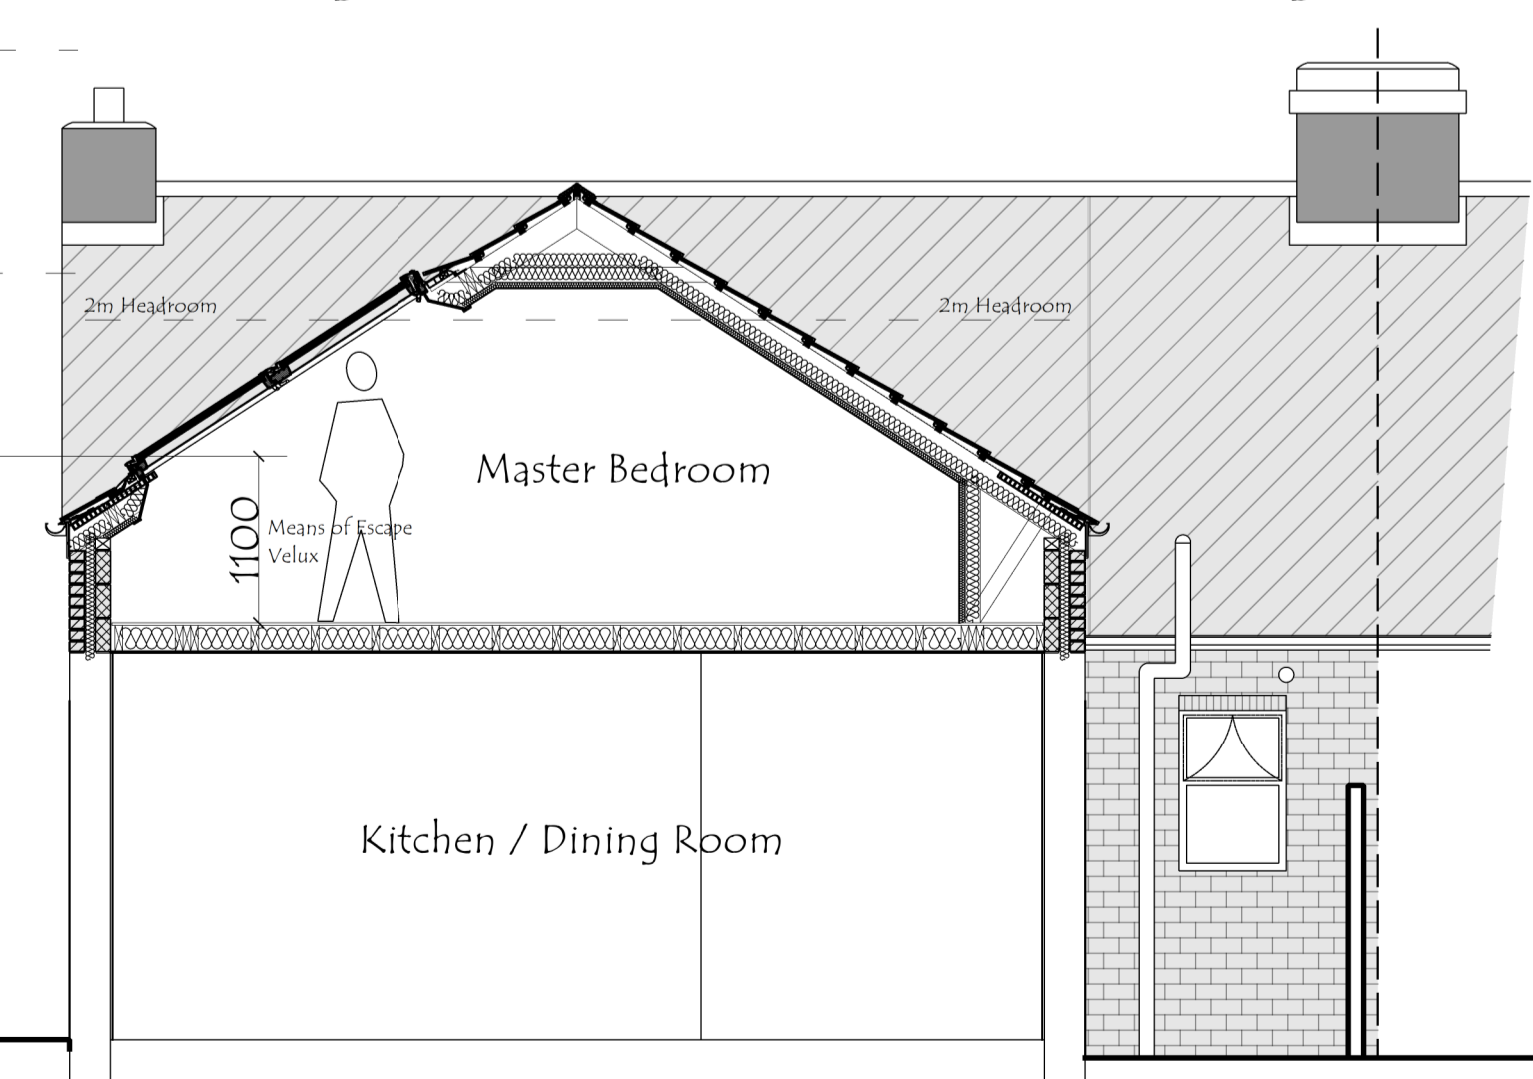

Proposed Section B-B



Location Plan 1:1250

REV	DESCRIPTION	DATE	DRWN
JDS DESIGNS LTD			
TEL - 07824437207 EMAIL - JDS.DESIGNS@GMAIL.COM			
PROJECT TITLE			
Proposed Single Storey Front and First Floor Rear Extension at 7 Meadow Lane Darton Barnsley			
DRAWING TITLE			
Existing and Proposed Plans			
PROJECT NO.	2020.00200.DL07	DWG NO.	P0007
SCALE:	1:50 / 1:100	REV	