
 


Rev	Date	Description	Drawn	Chkd
P01	21.08.25	Updated	NBB	JMR
P02	01.09.25	Updated	NBB	JMR

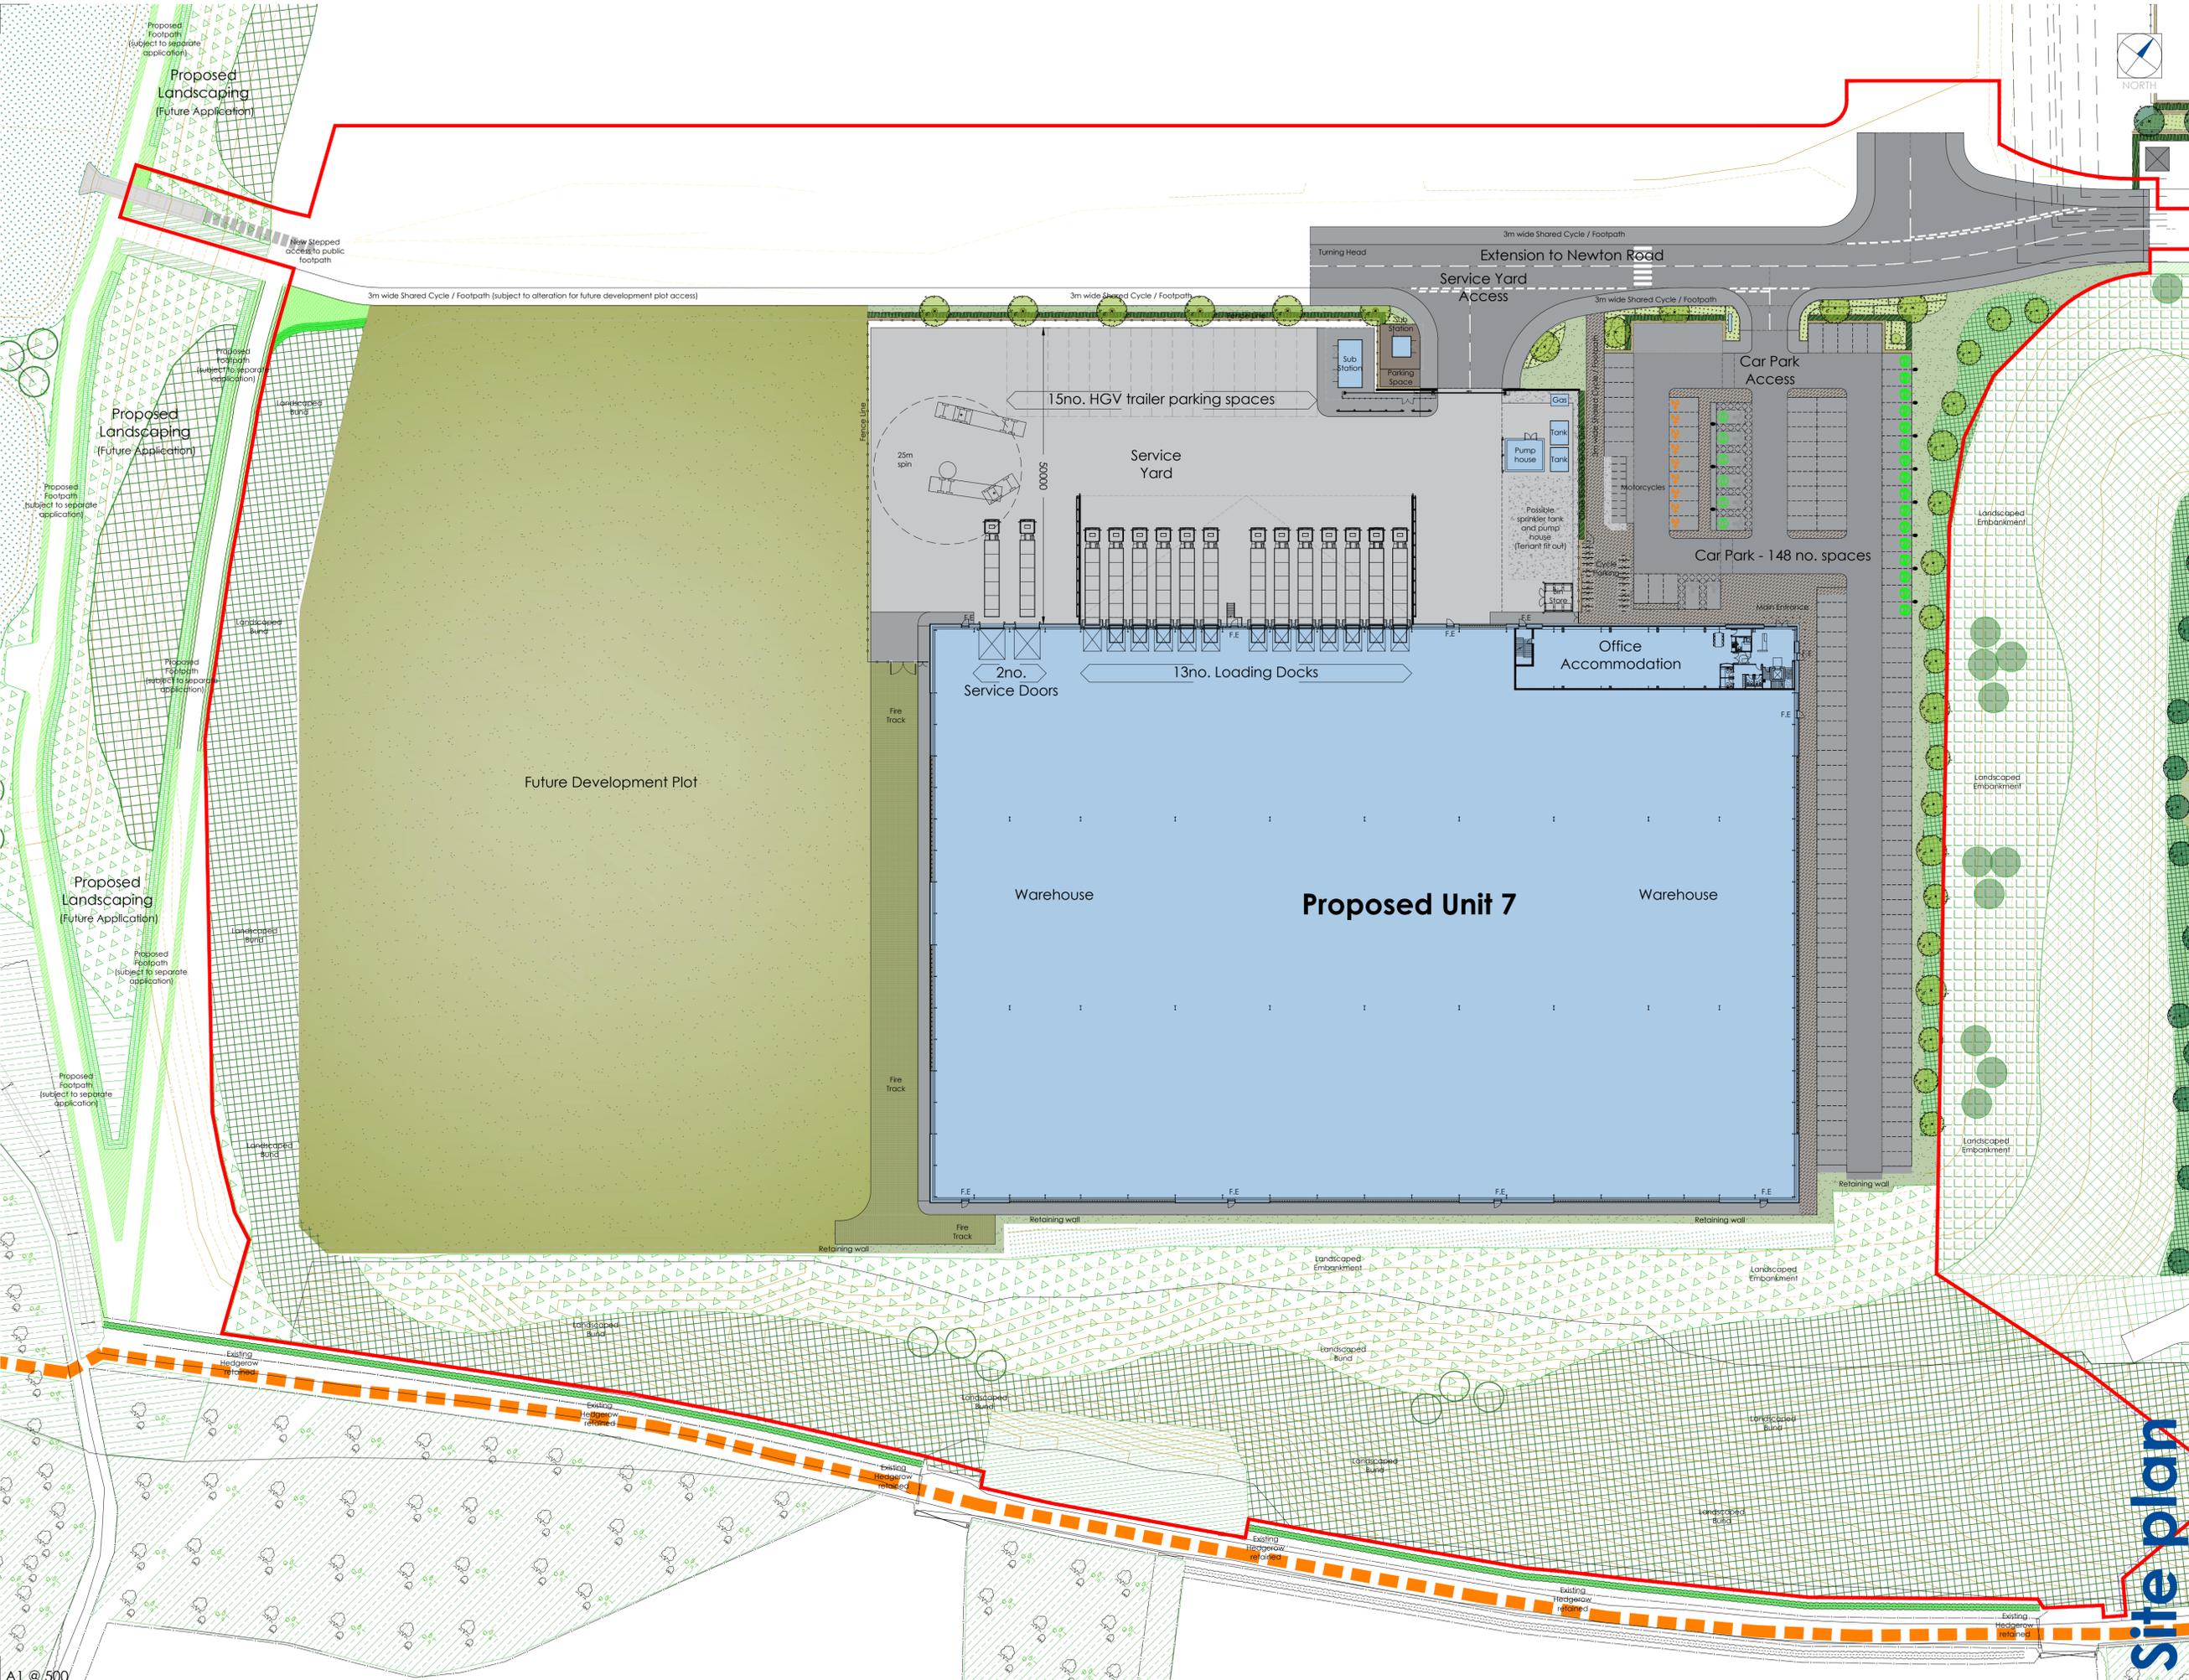

WAKEFIELD - T. 01924 291800
 733 Great North, Wakefield WF1 5QA
 MANCHESTER - T. 0161 2388555
 Central Business, 27 Great Street, Manchester, M1 3AG
 MILTON KEYNES - T. 01908 211 577
 The Old Rectory, 79 High Street, Milton Keynes MK4 1BA
 READING - T. 0118 950 7700
 101 London Road, Reading RG1 1BT
 A R C H I T E C T S LONDON - T. 020 7409 1215
 www.harrispartnership.com

Client
 Harworth Estates Investments Limited
Harworth
 Project Title
 PROPOSED PLOT 7 DEVELOPMENT
 GATEWAY 36
 Dearne Valley Parkway
 Rockingham
 Barnsley

Site plan

Drawn	Checked	Scale	BM Status	Date
NBB	JMR	1:500	NA	08/25
Drawing Status		Rev.	THP Project No	
PLANNING		P02	12005-5	
Project No.	Originator	Volume	Level	Type
12006-5	THP	XX	XX	DR A