


REAR (SOUTH) ELEVATION

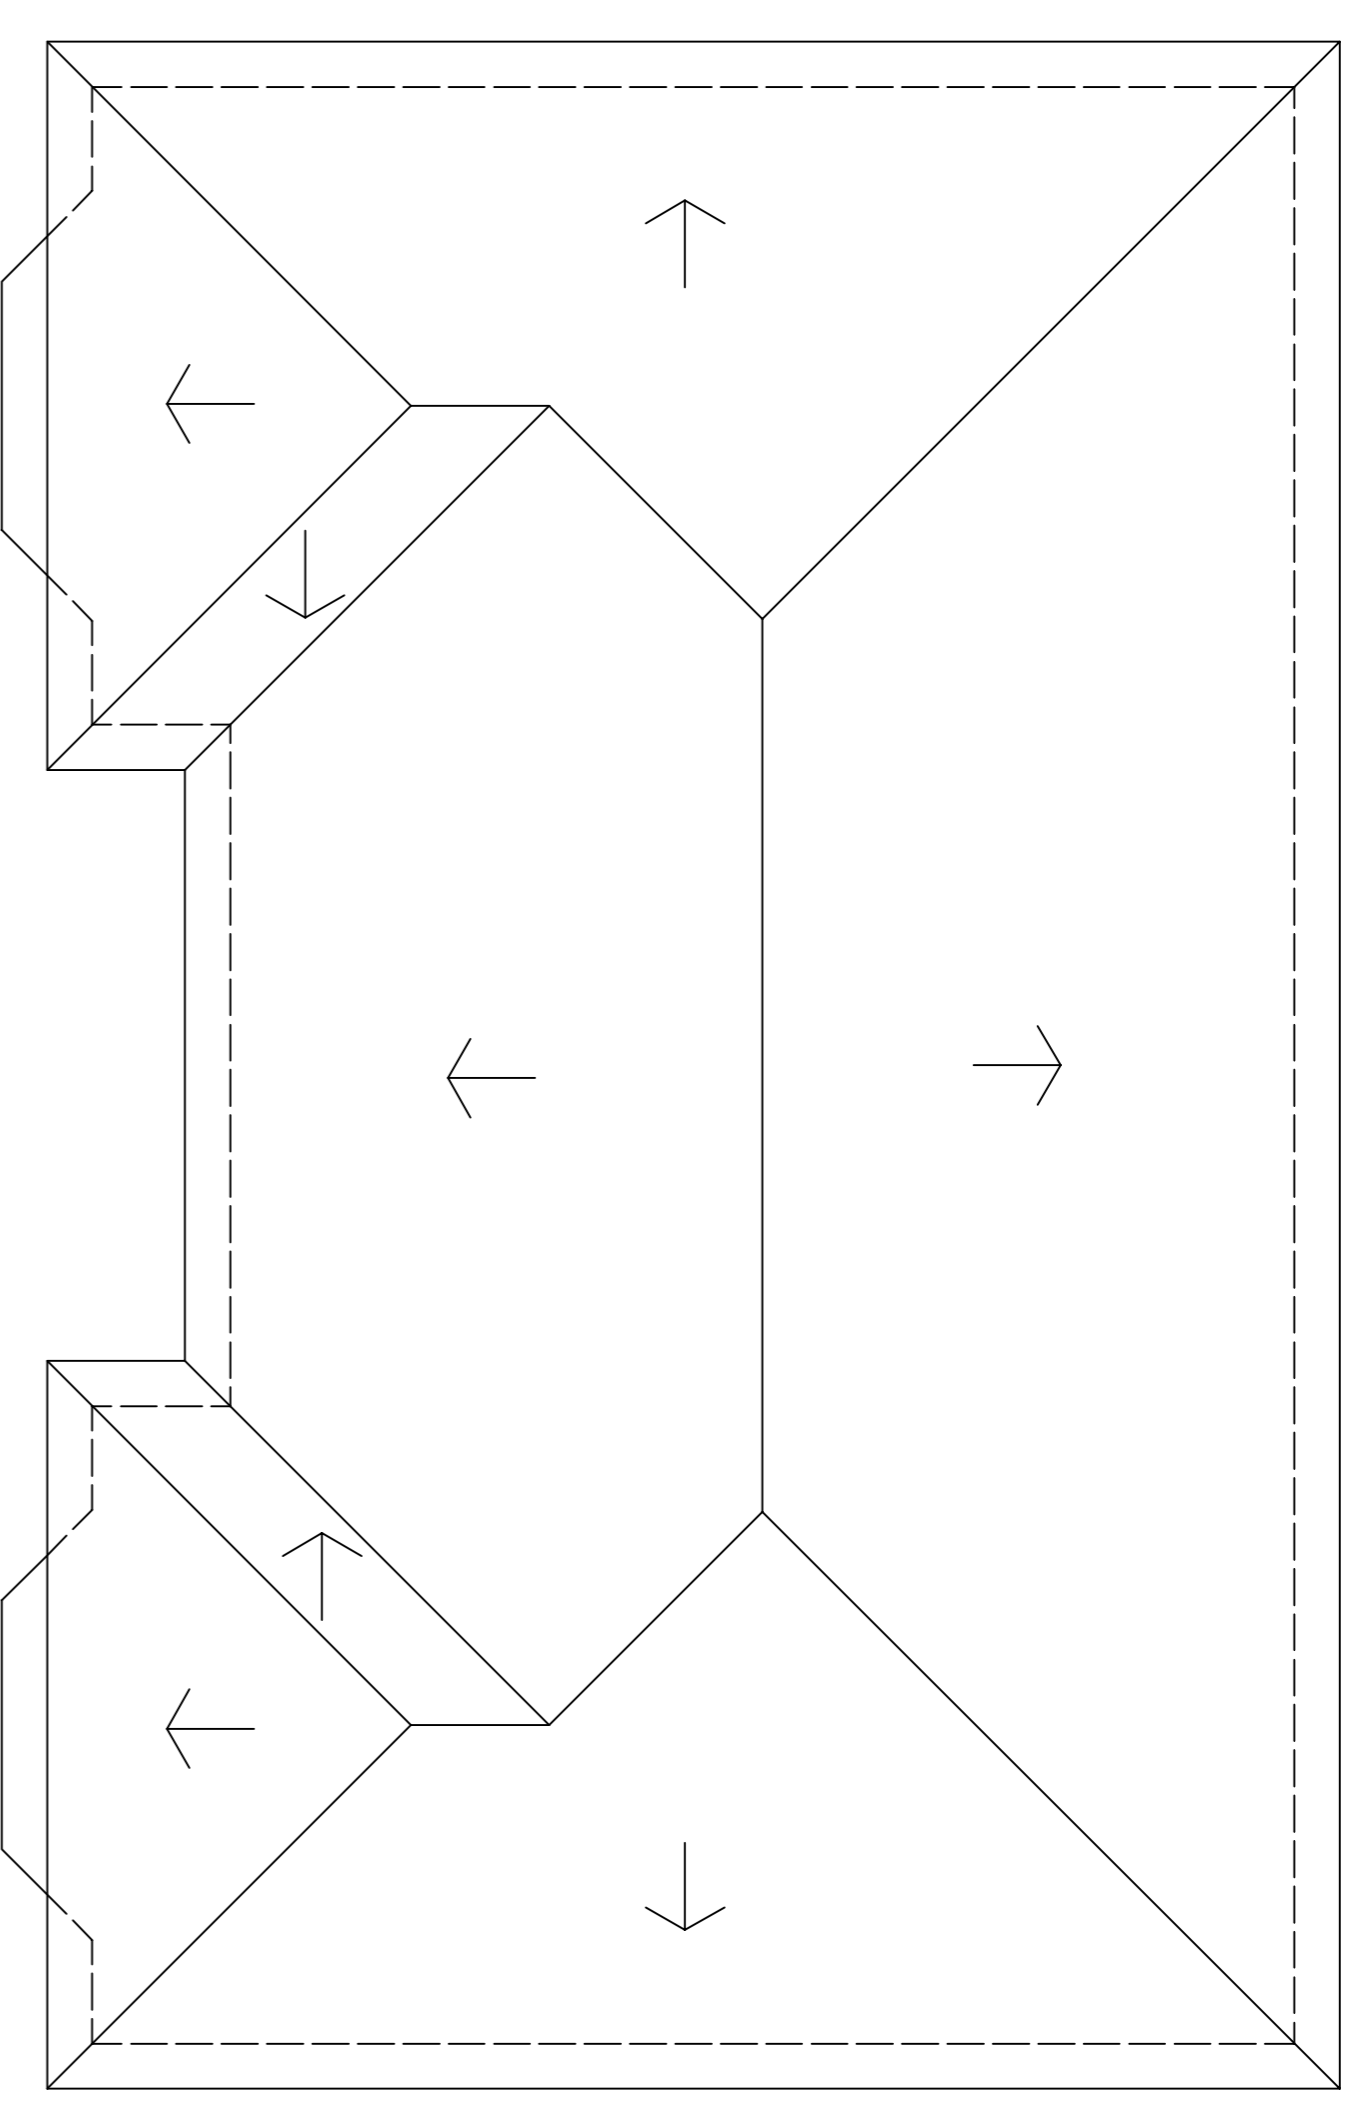

ROOF PLAN


MATERIALS

roof: plain clay tiles (red rosemares greened with moss)


walls: red brick

windows and doors: white upvc and aluminium


rainwater goods: green painted timber and metal

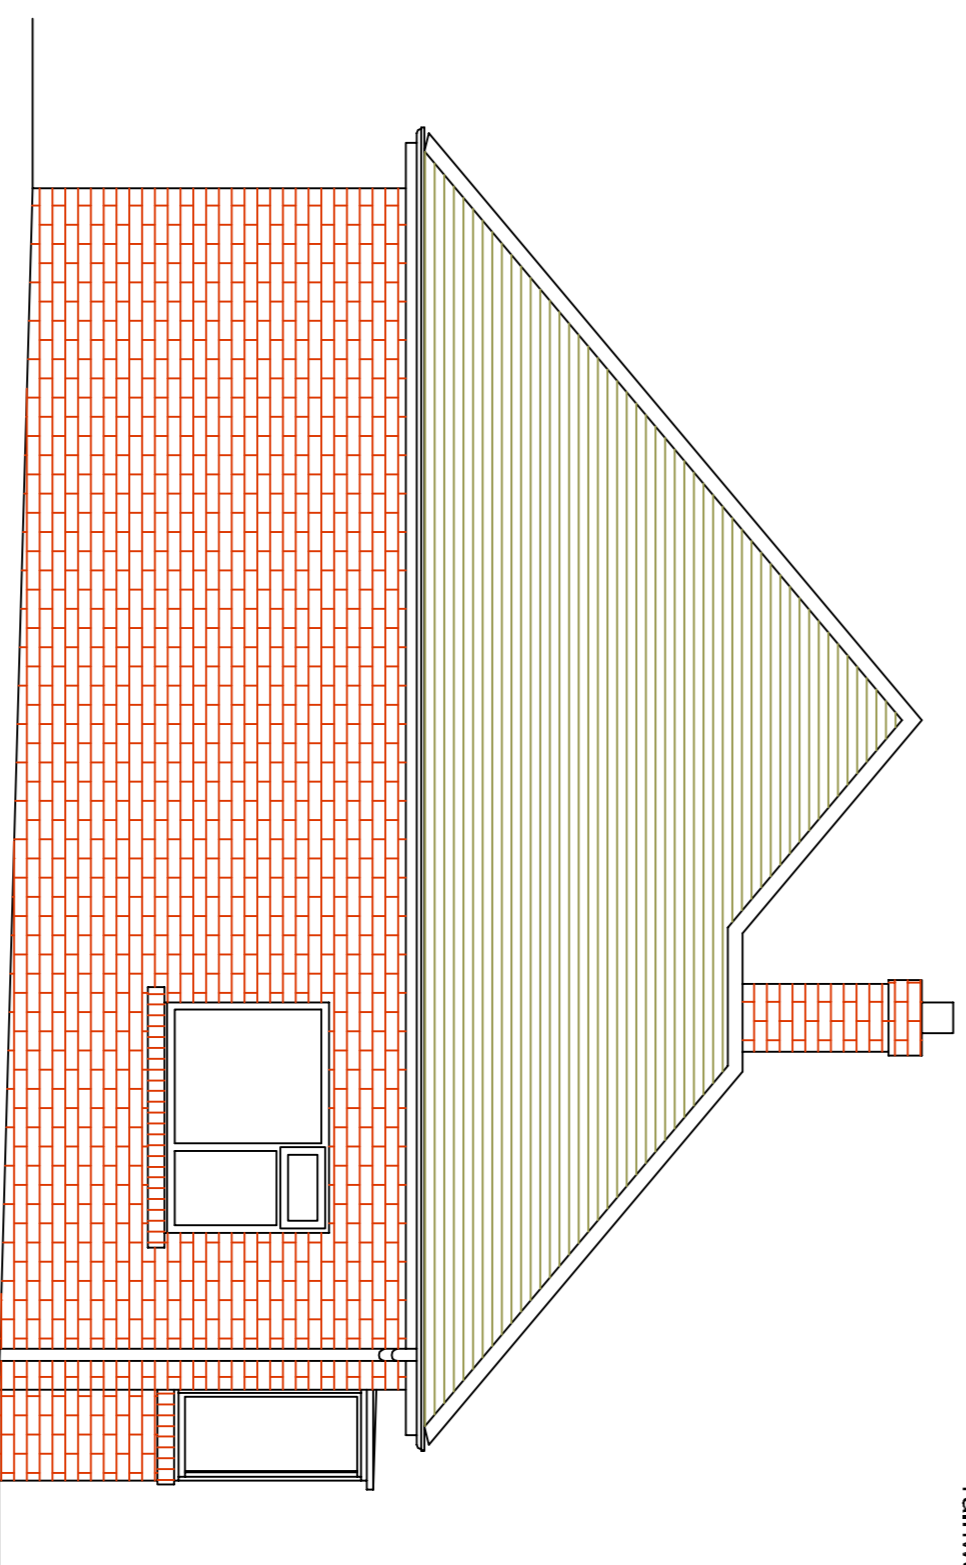

SIDE (WEST) ELEVATION

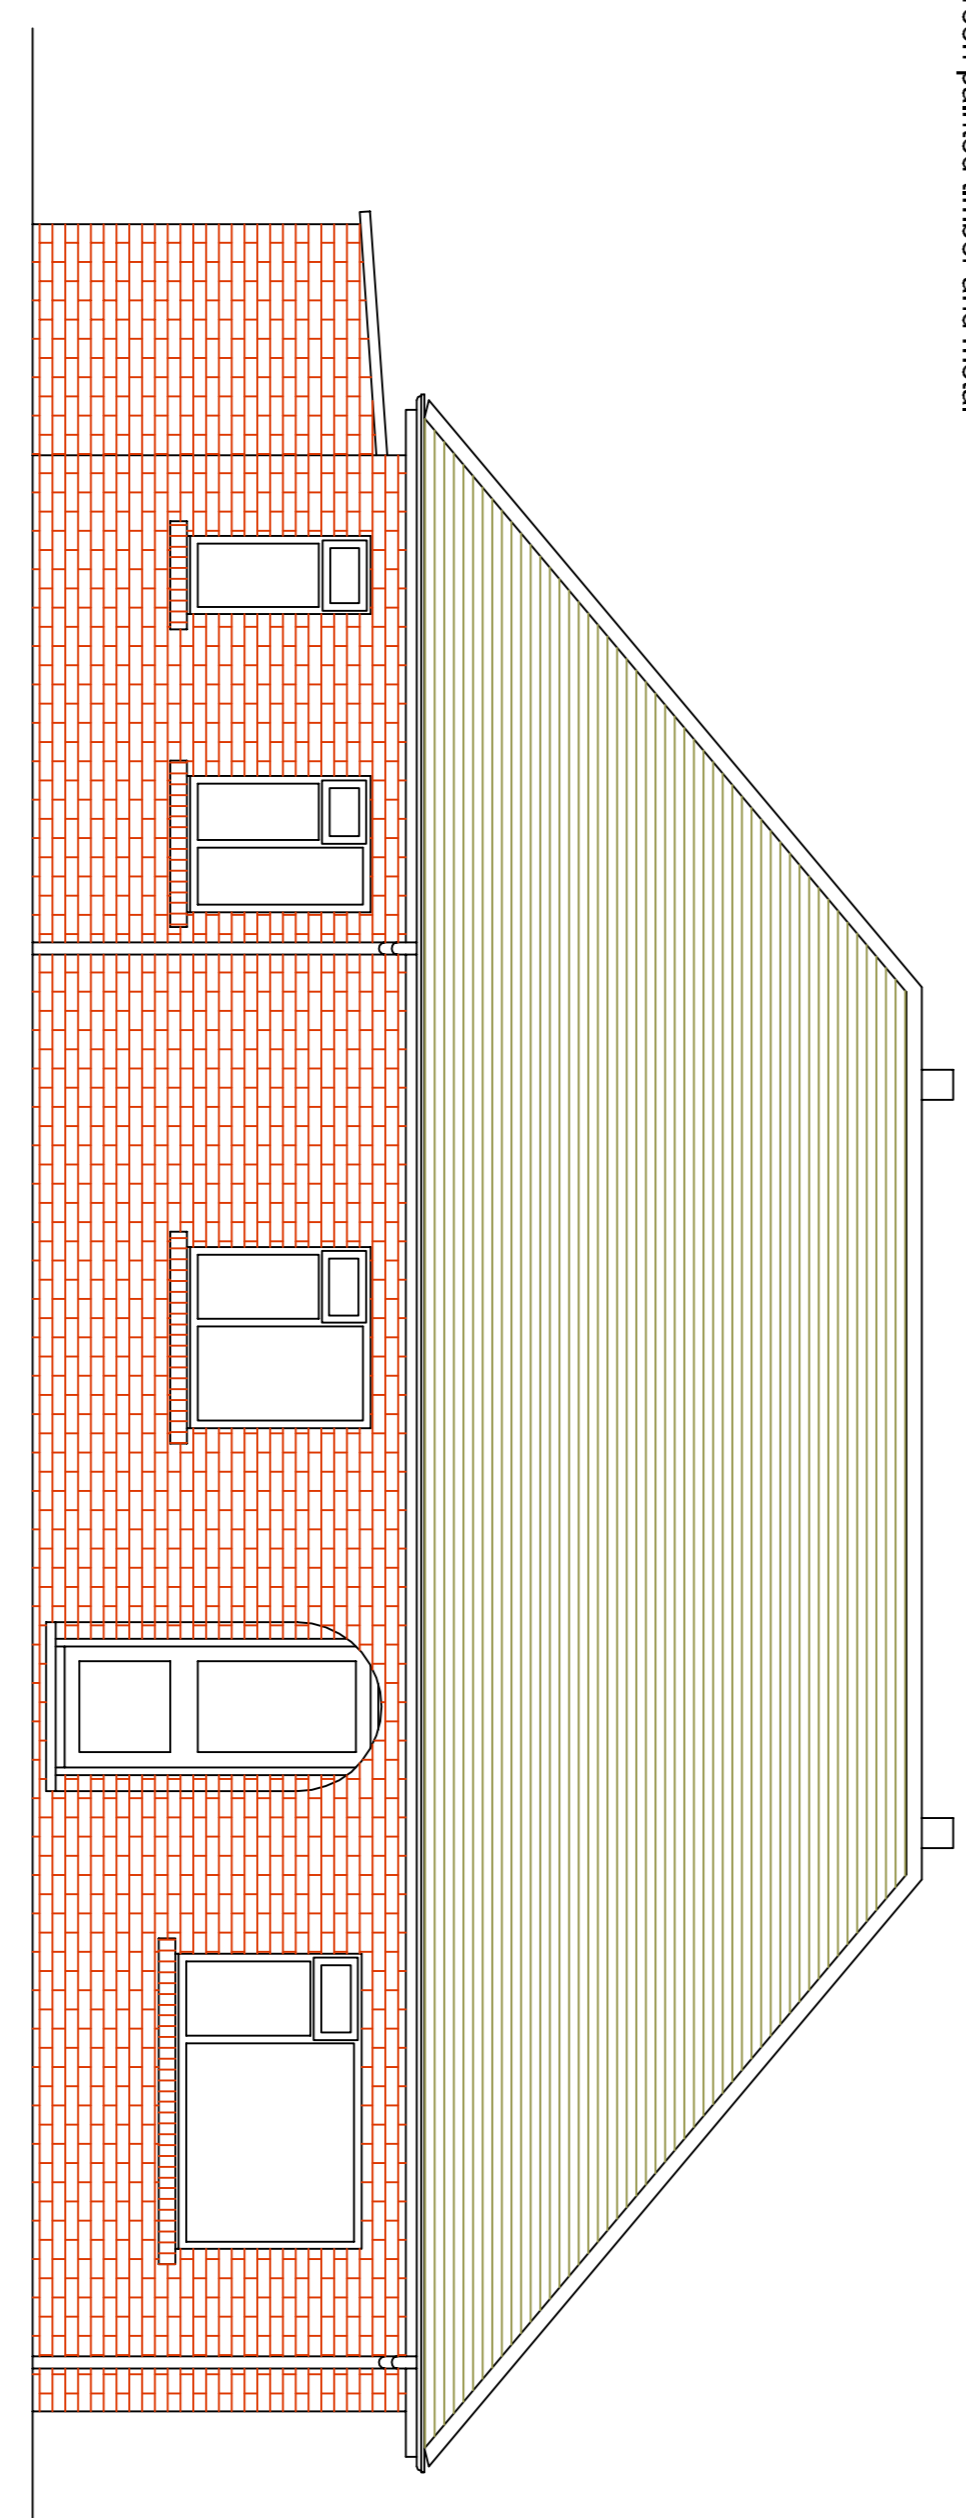

FRONT (NORTH) ELEVATION

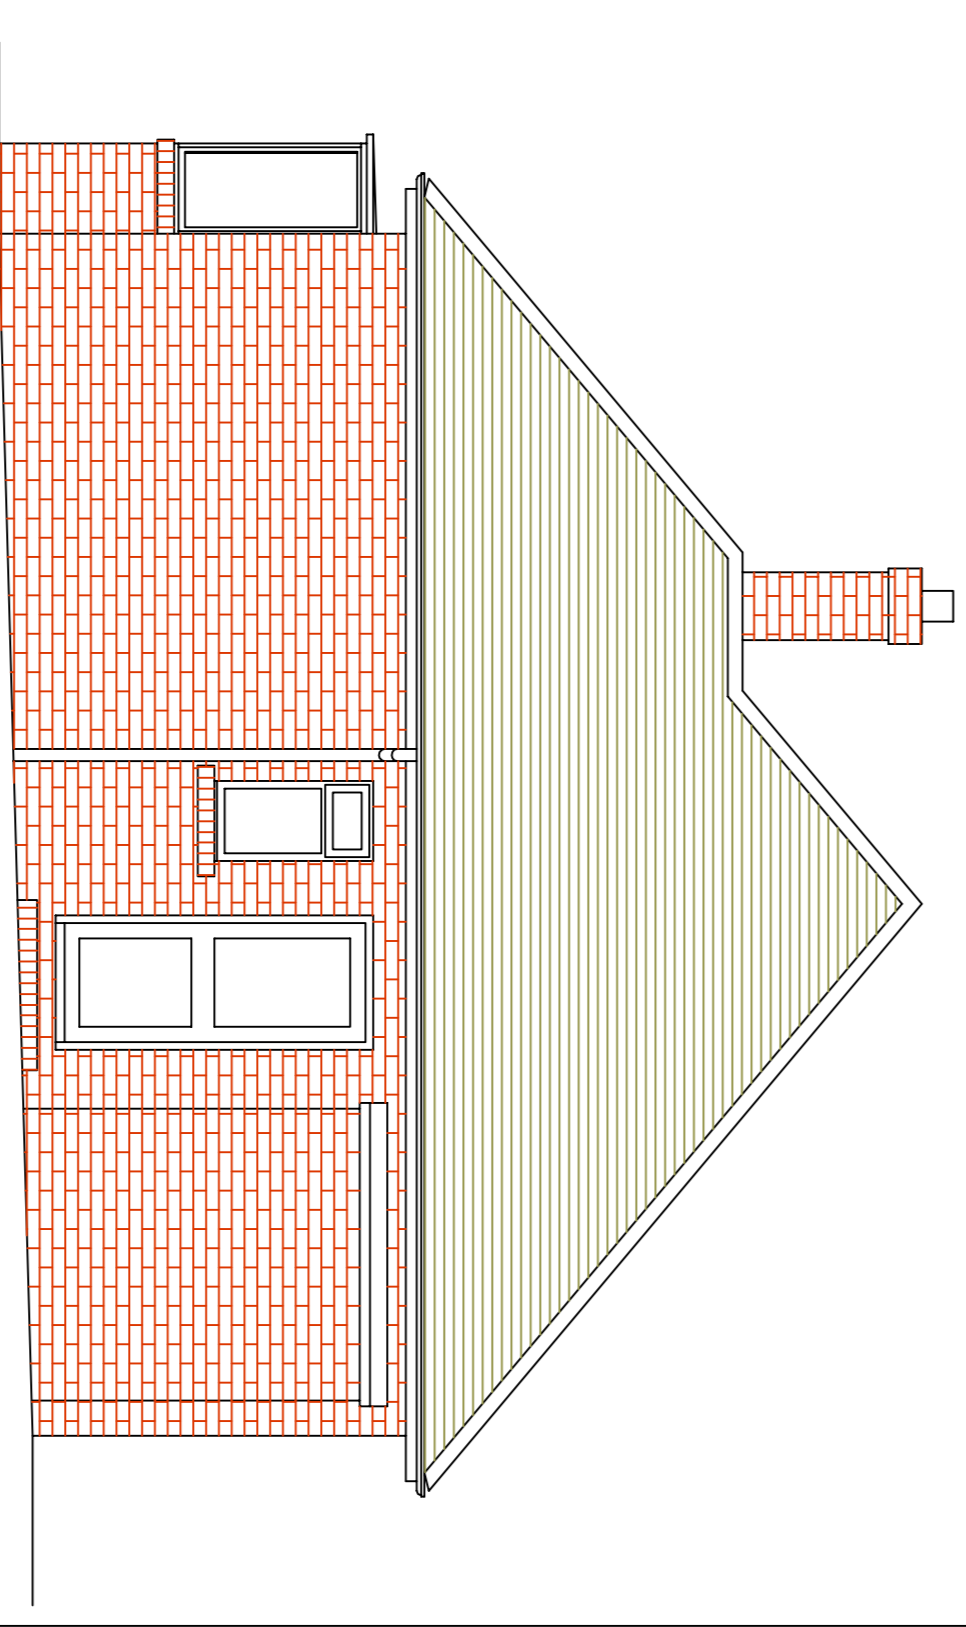

SIDE (EAST) ELEVATION

A 13 July 2016 Handing added by drawings materials note added.
Revisions

JEFF SOWERBY ARCHITECT
230 Albert Road, Stewfield SE8 9BD www.jeffsowerbyarchitect.com
email: jef@jeffsowerbyarchitect.com info@jeffsowerbyarchitect.com 0114 527 9008

Client
LYNDESEY AND CRAIG

Job title
PROPOSED EXTENSION TO RYMODEN, 14 MILTON ROAD, HOVLAND

Drawing title
ROOF PLAN AND ELEVATIONS AS EXISTING

Scale	Drawing no.	Revision	Date
1:50@A1	LAC 02	A	2.07.2016