
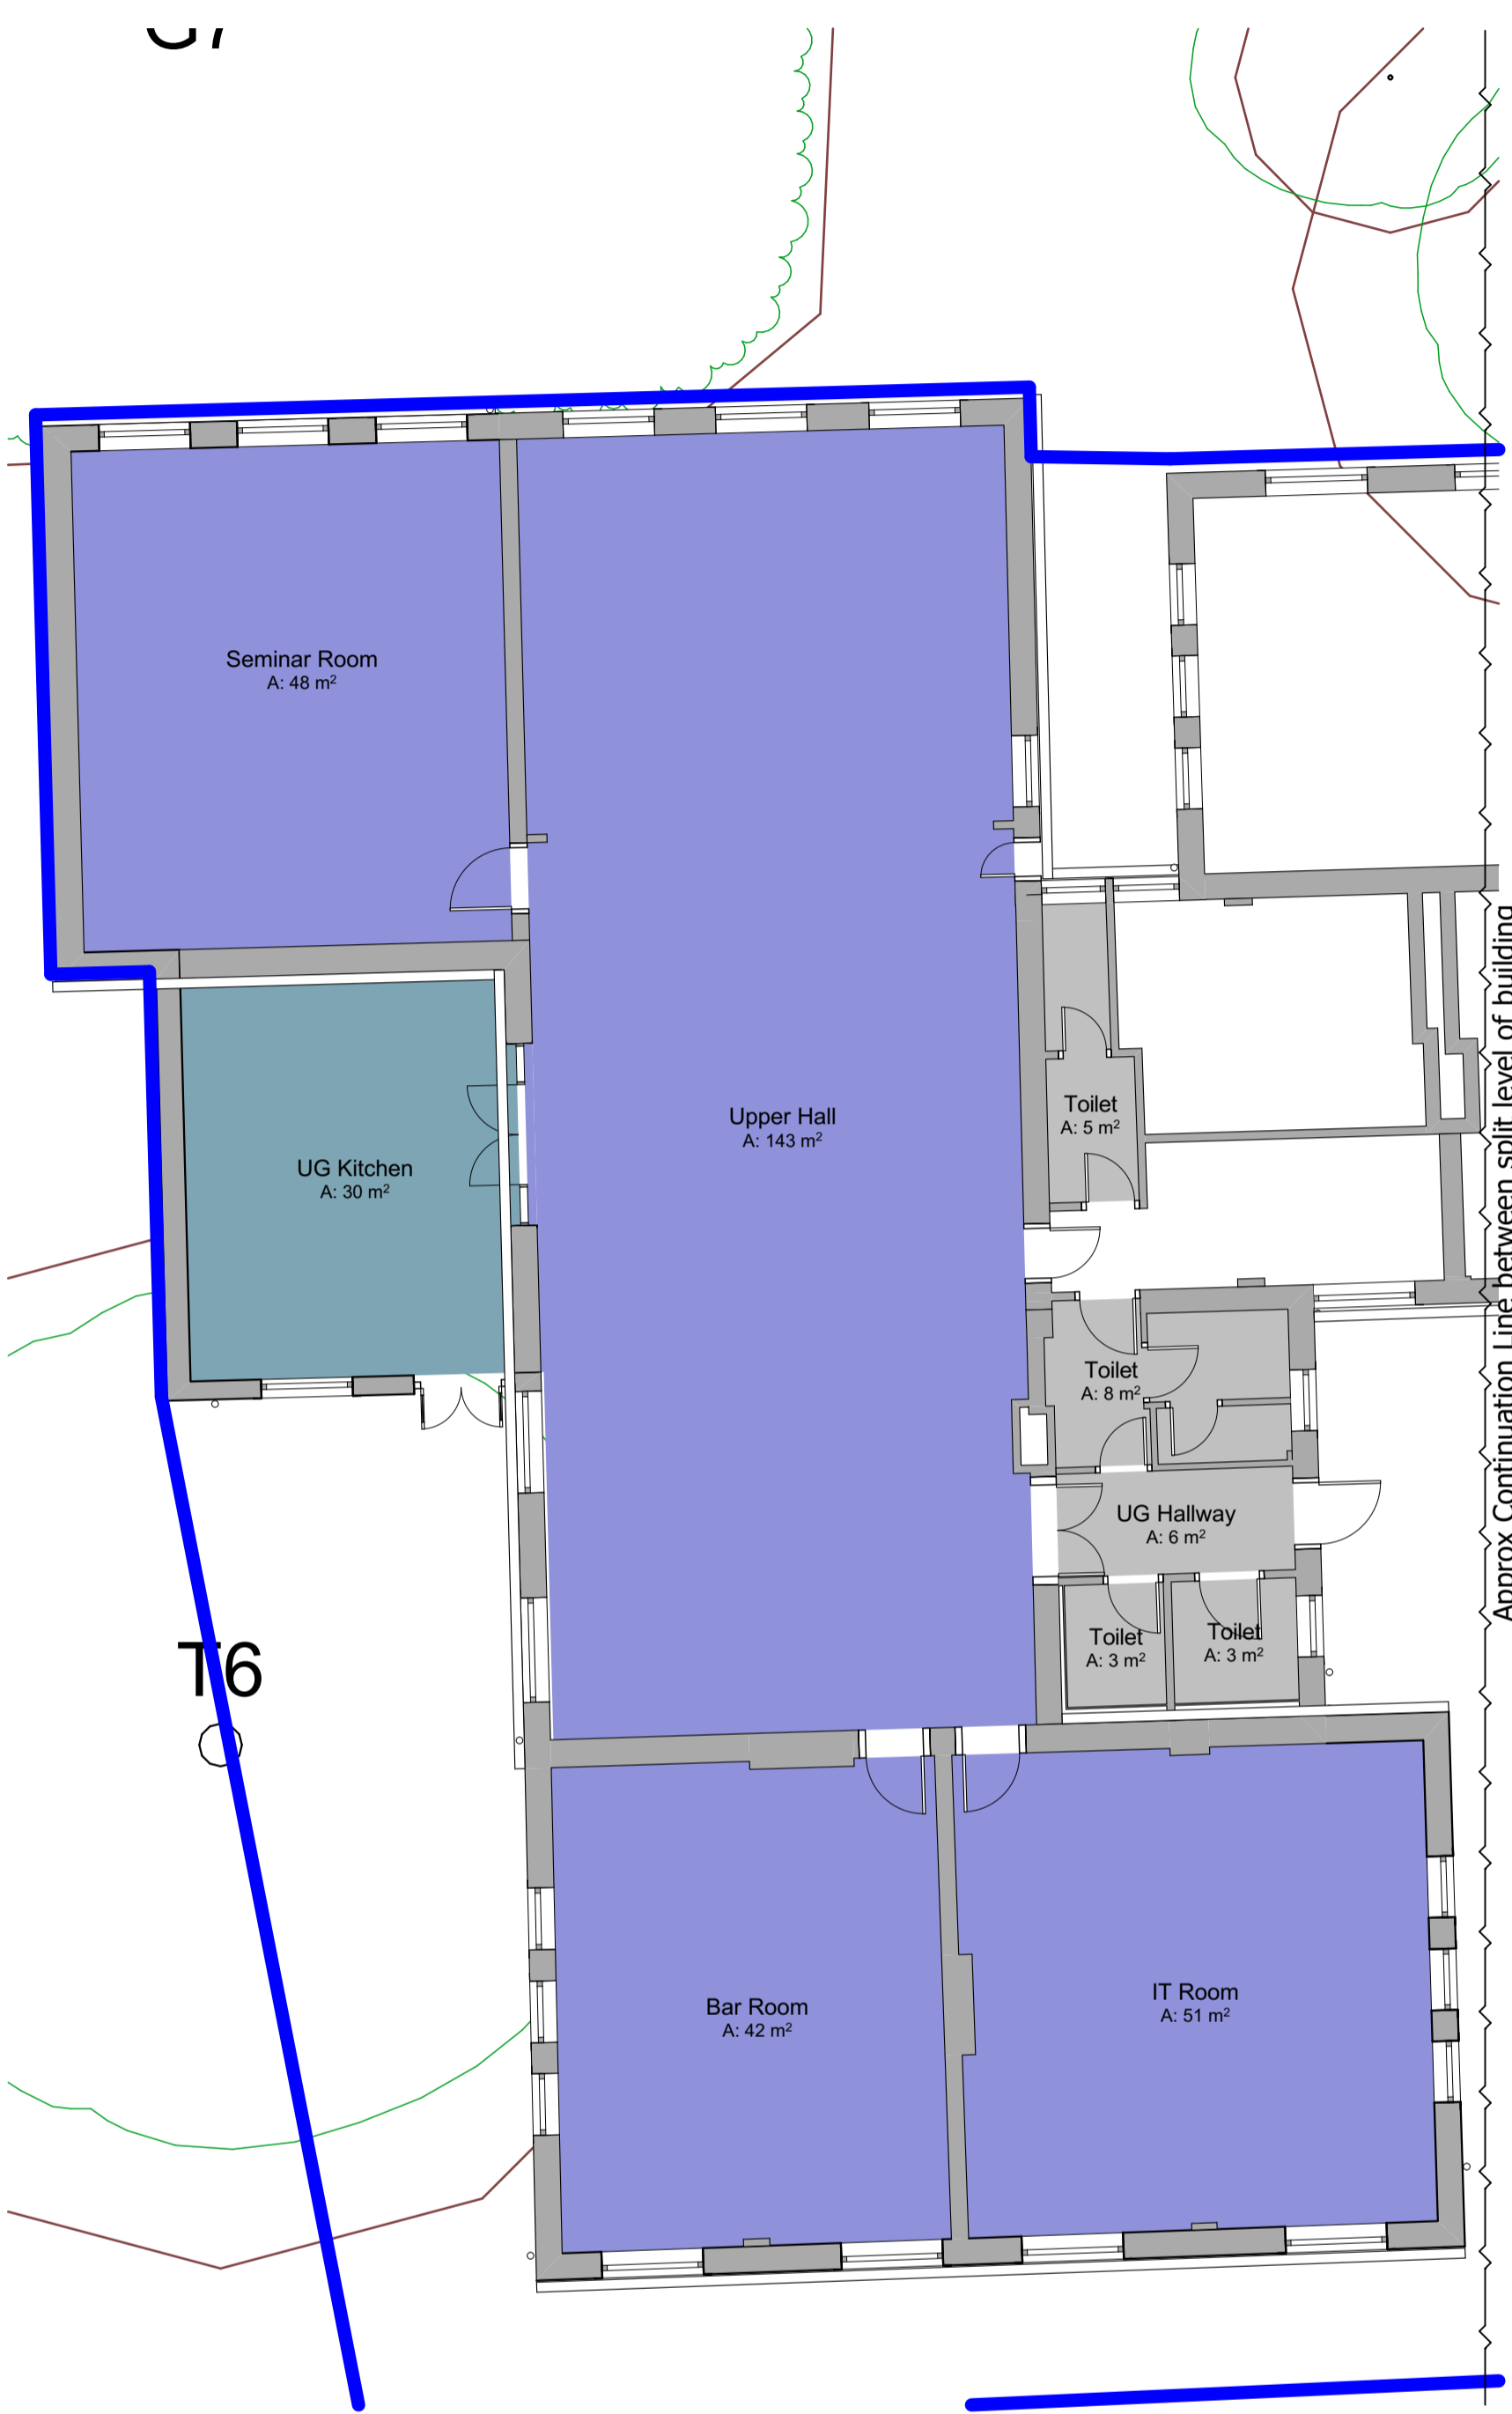
 


NOTE
 Drawing use for status issued for only. Feasibility & Planning drawings are not intended for construction or manufacture. J Mahoney Architects Ltd cannot accept any responsibility for issues arising due to this.


All dimensions to be checked on site and any discrepancies to be notified prior to the commencement of work.

Do not scale from this drawing. If in doubt ask

© J Mahoney Architects Ltd

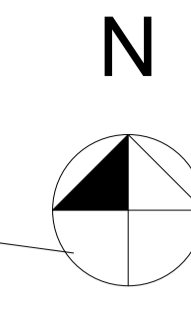

Proposed UG GA 1:100

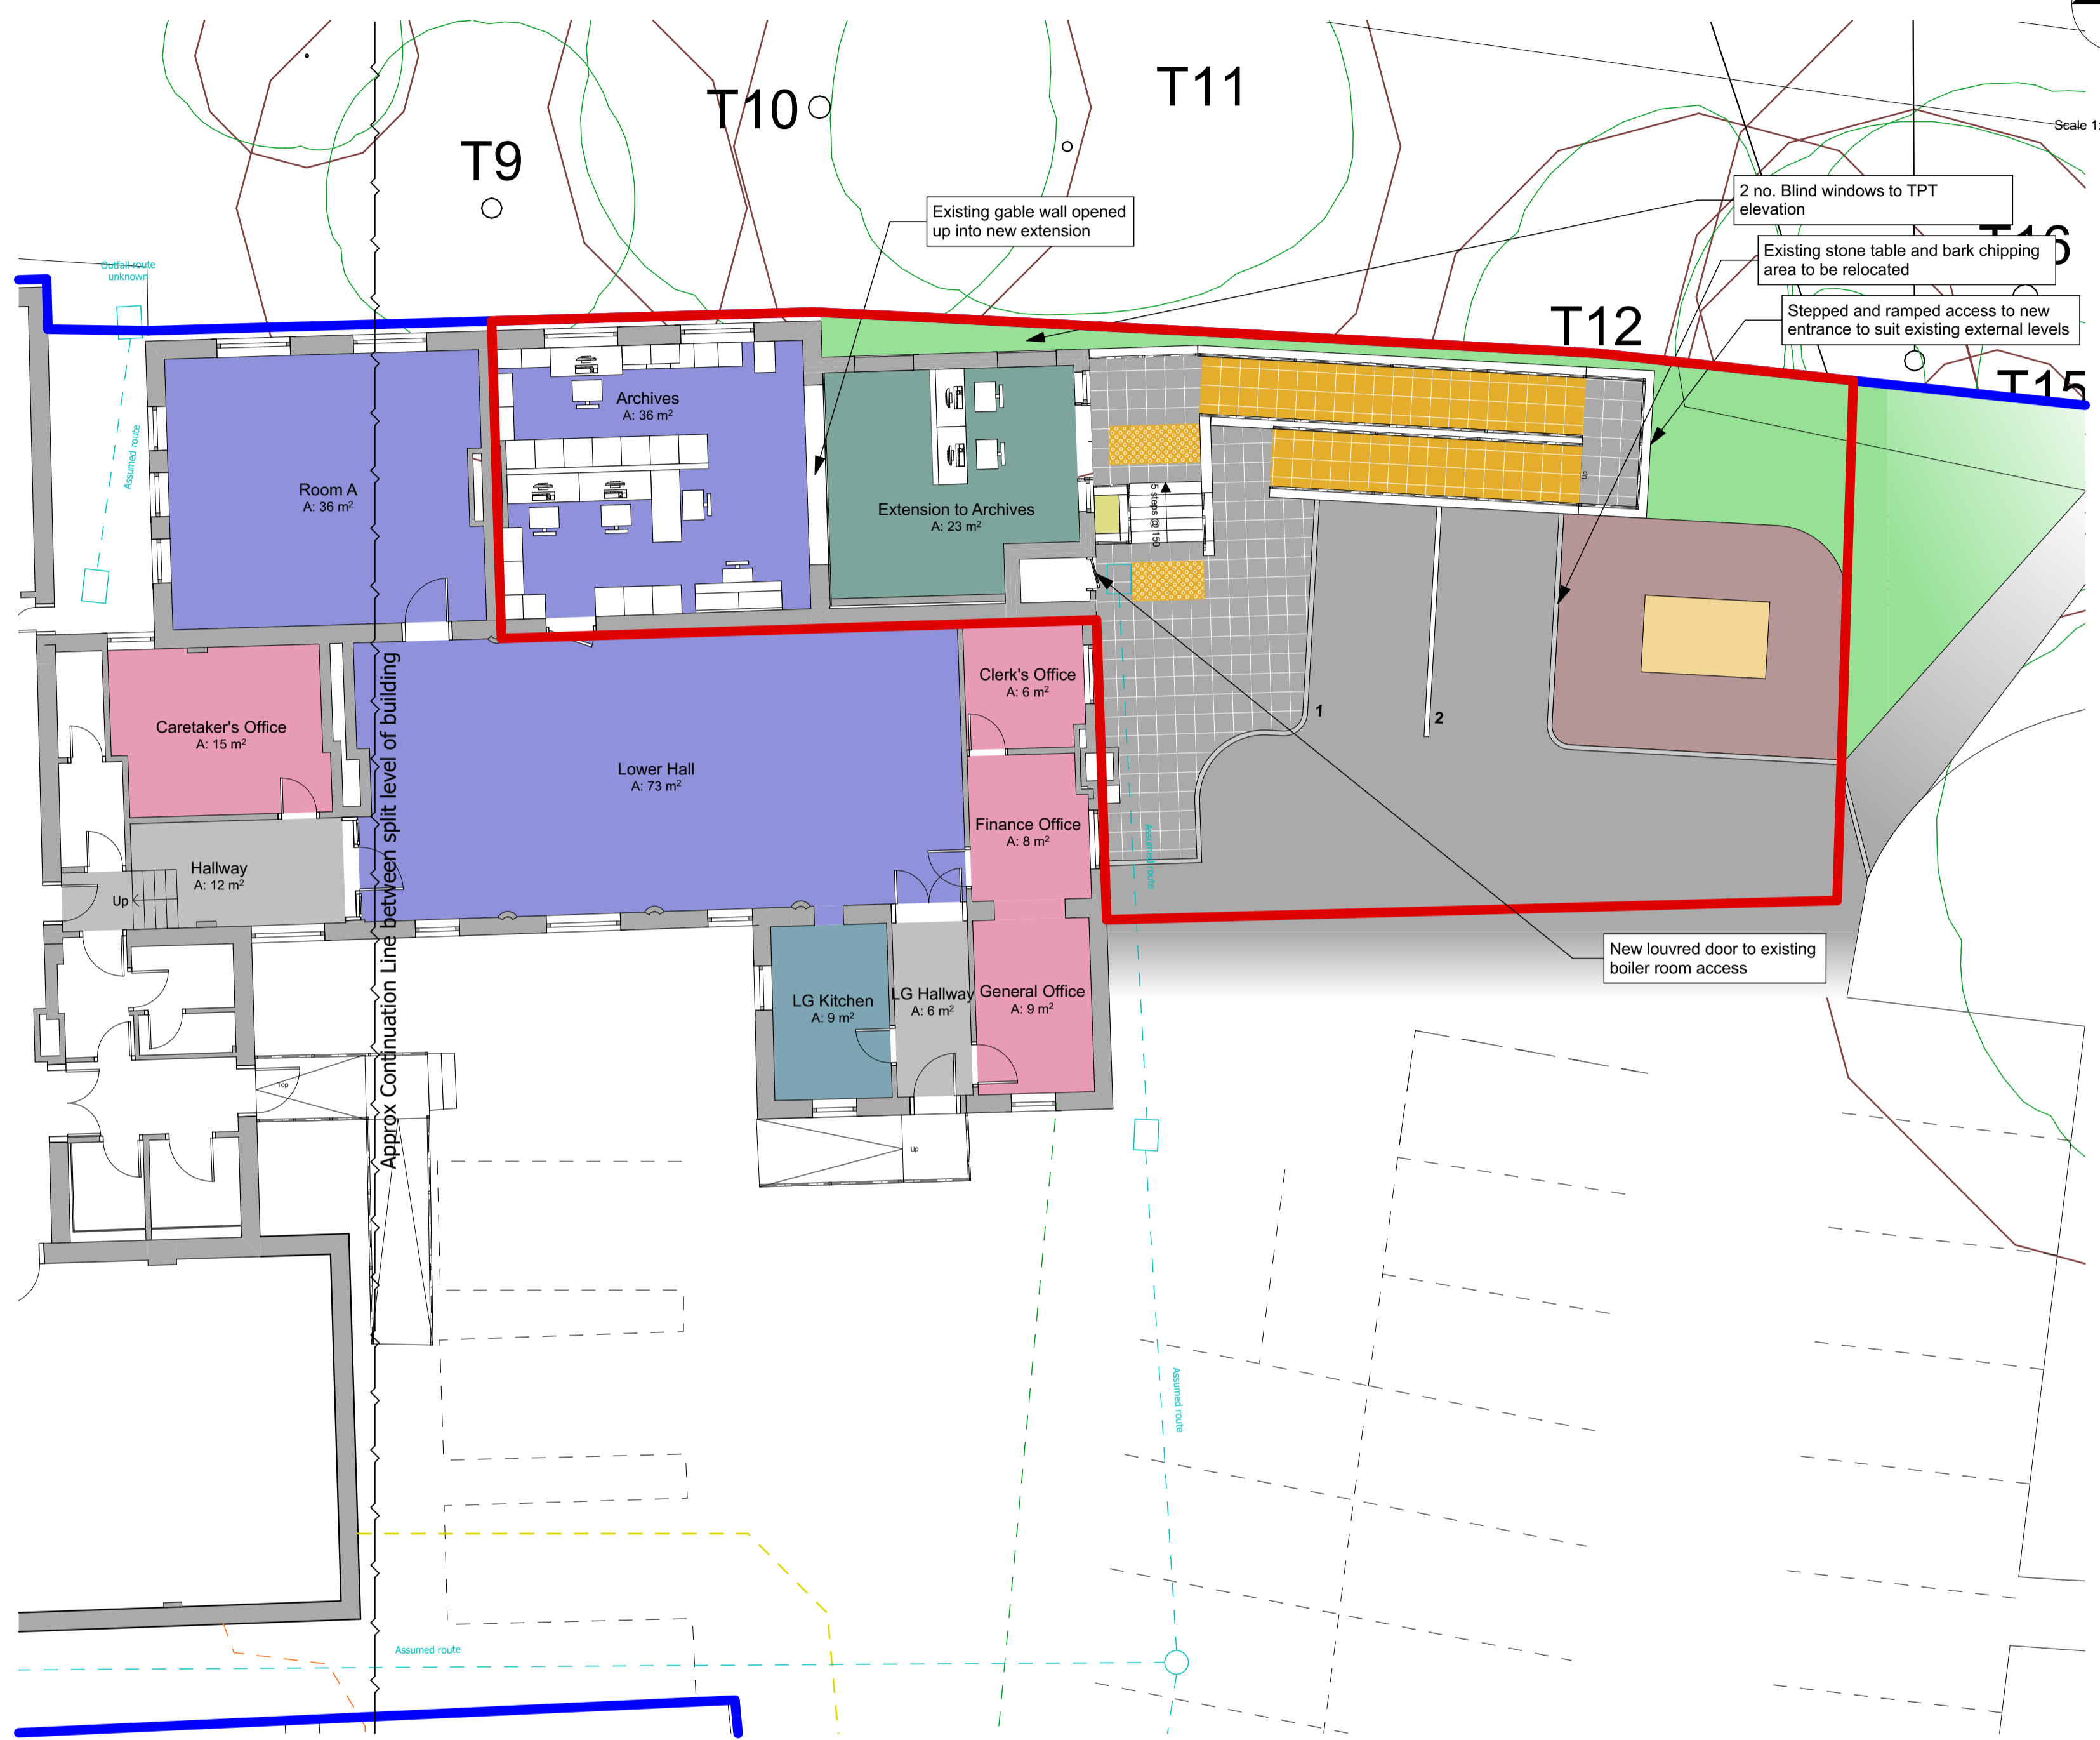

Proposed LG GA 1:100

| Rev | Revision Notes | Date | Initial |
|-----|--|----------|---------|
| C | Tree survey information added. Materials added, notes updated. | 07.09.20 | JFM |
| B | Layout updated in line with site plan changes | 14.05.20 | JFM |
| A | Initial issue | 28.04.20 | JFM |

status **PLANNING**

J Mahoney Architects
 Design & Planning

J Mahoney Architects Ltd,
 25 Millstones, Oxspring
 Sheffield, S36 8WZ

Tel: 07577572695
 Email: jmahoneyarchitects@gmail.com

client
 Penistone Town Council

job title
 Extension to Community Centre
 St John's Community Centre
 Church Street, Penistone
 Sheffield, S36 6AR

drg title
 Proposed Floor Plans

date
 April 2020

drawn
 JFM

scale
 1:100

sheet
 A1

drwg no & revision
 PCC-JMA-ZZ-00-DR-A-(10)001C