



ANY ELEMENTS (AS DRAWN OR INDICATED) RELATING TO BUILDING REGULATIONS APPROVED DOCUMENT 'B' ARE INDICATIVE ONLY AND LIABILITY LIES WITH THE APPOINTED FIRE CONSULTANT ON THE SCHEMATIC.

Revision	Date	Drawn	Checked
A Buildings to be demolished	17/10/2024	DB	DB

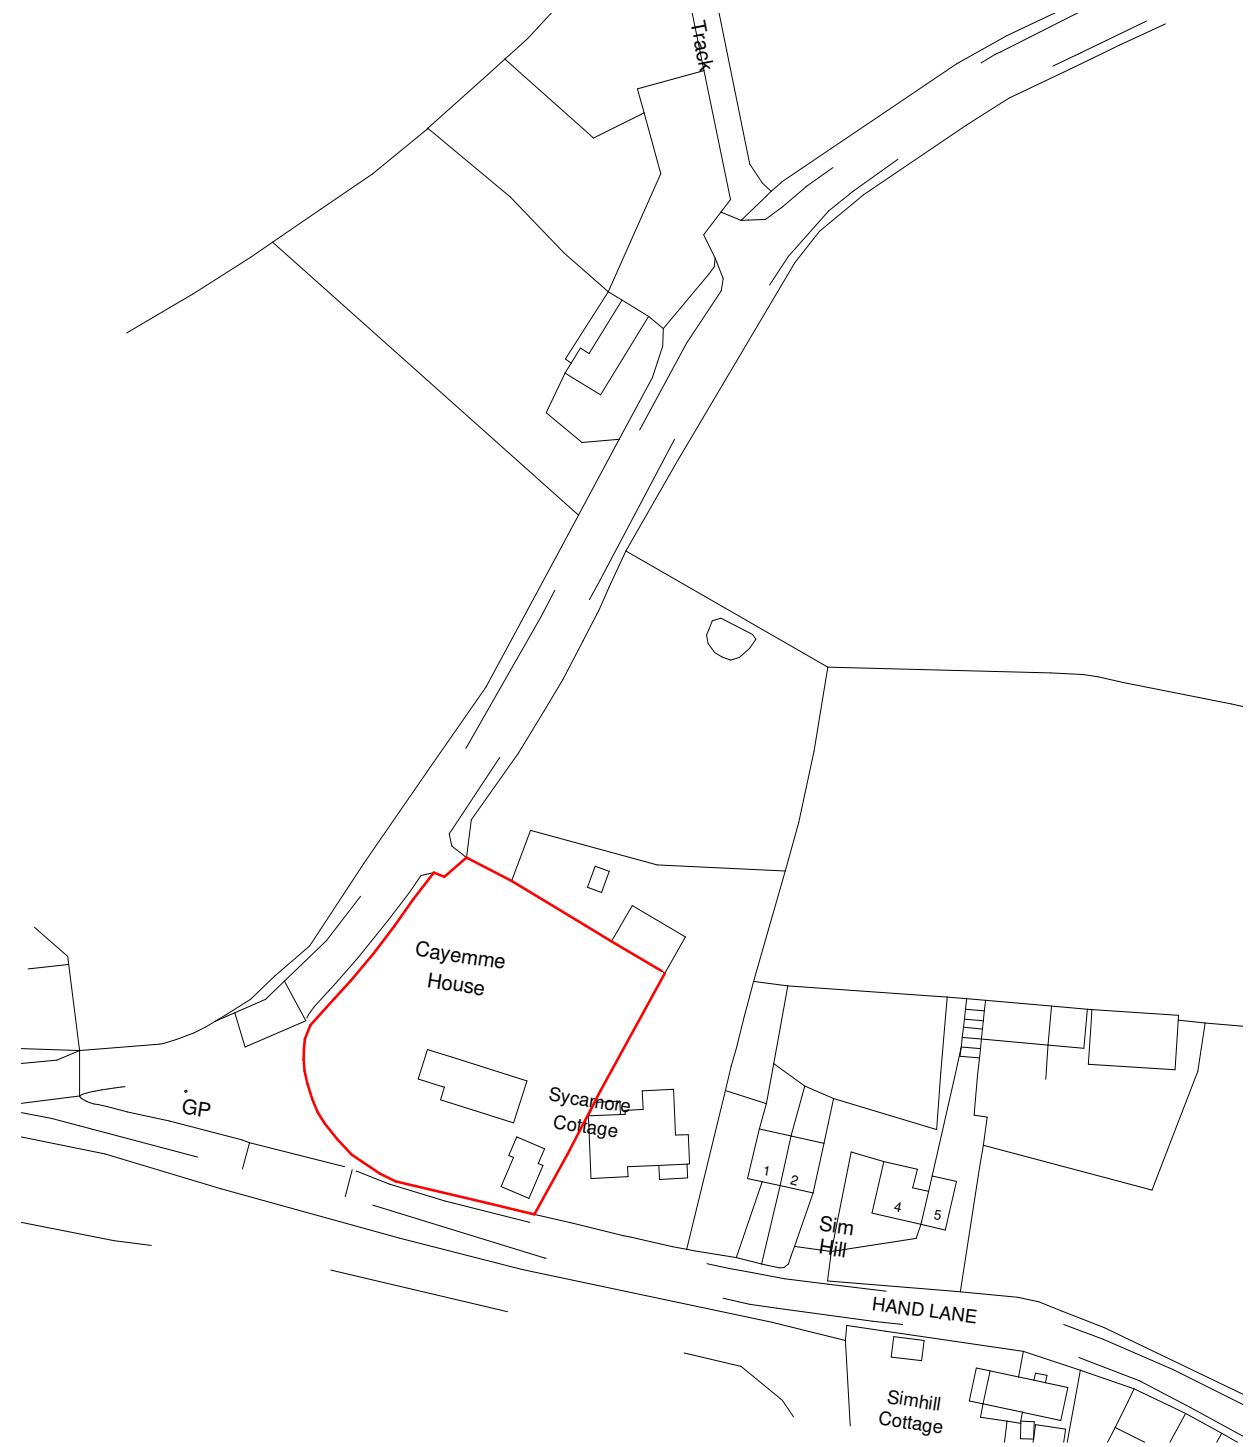

Location Plan

Scale: 1 : 1250

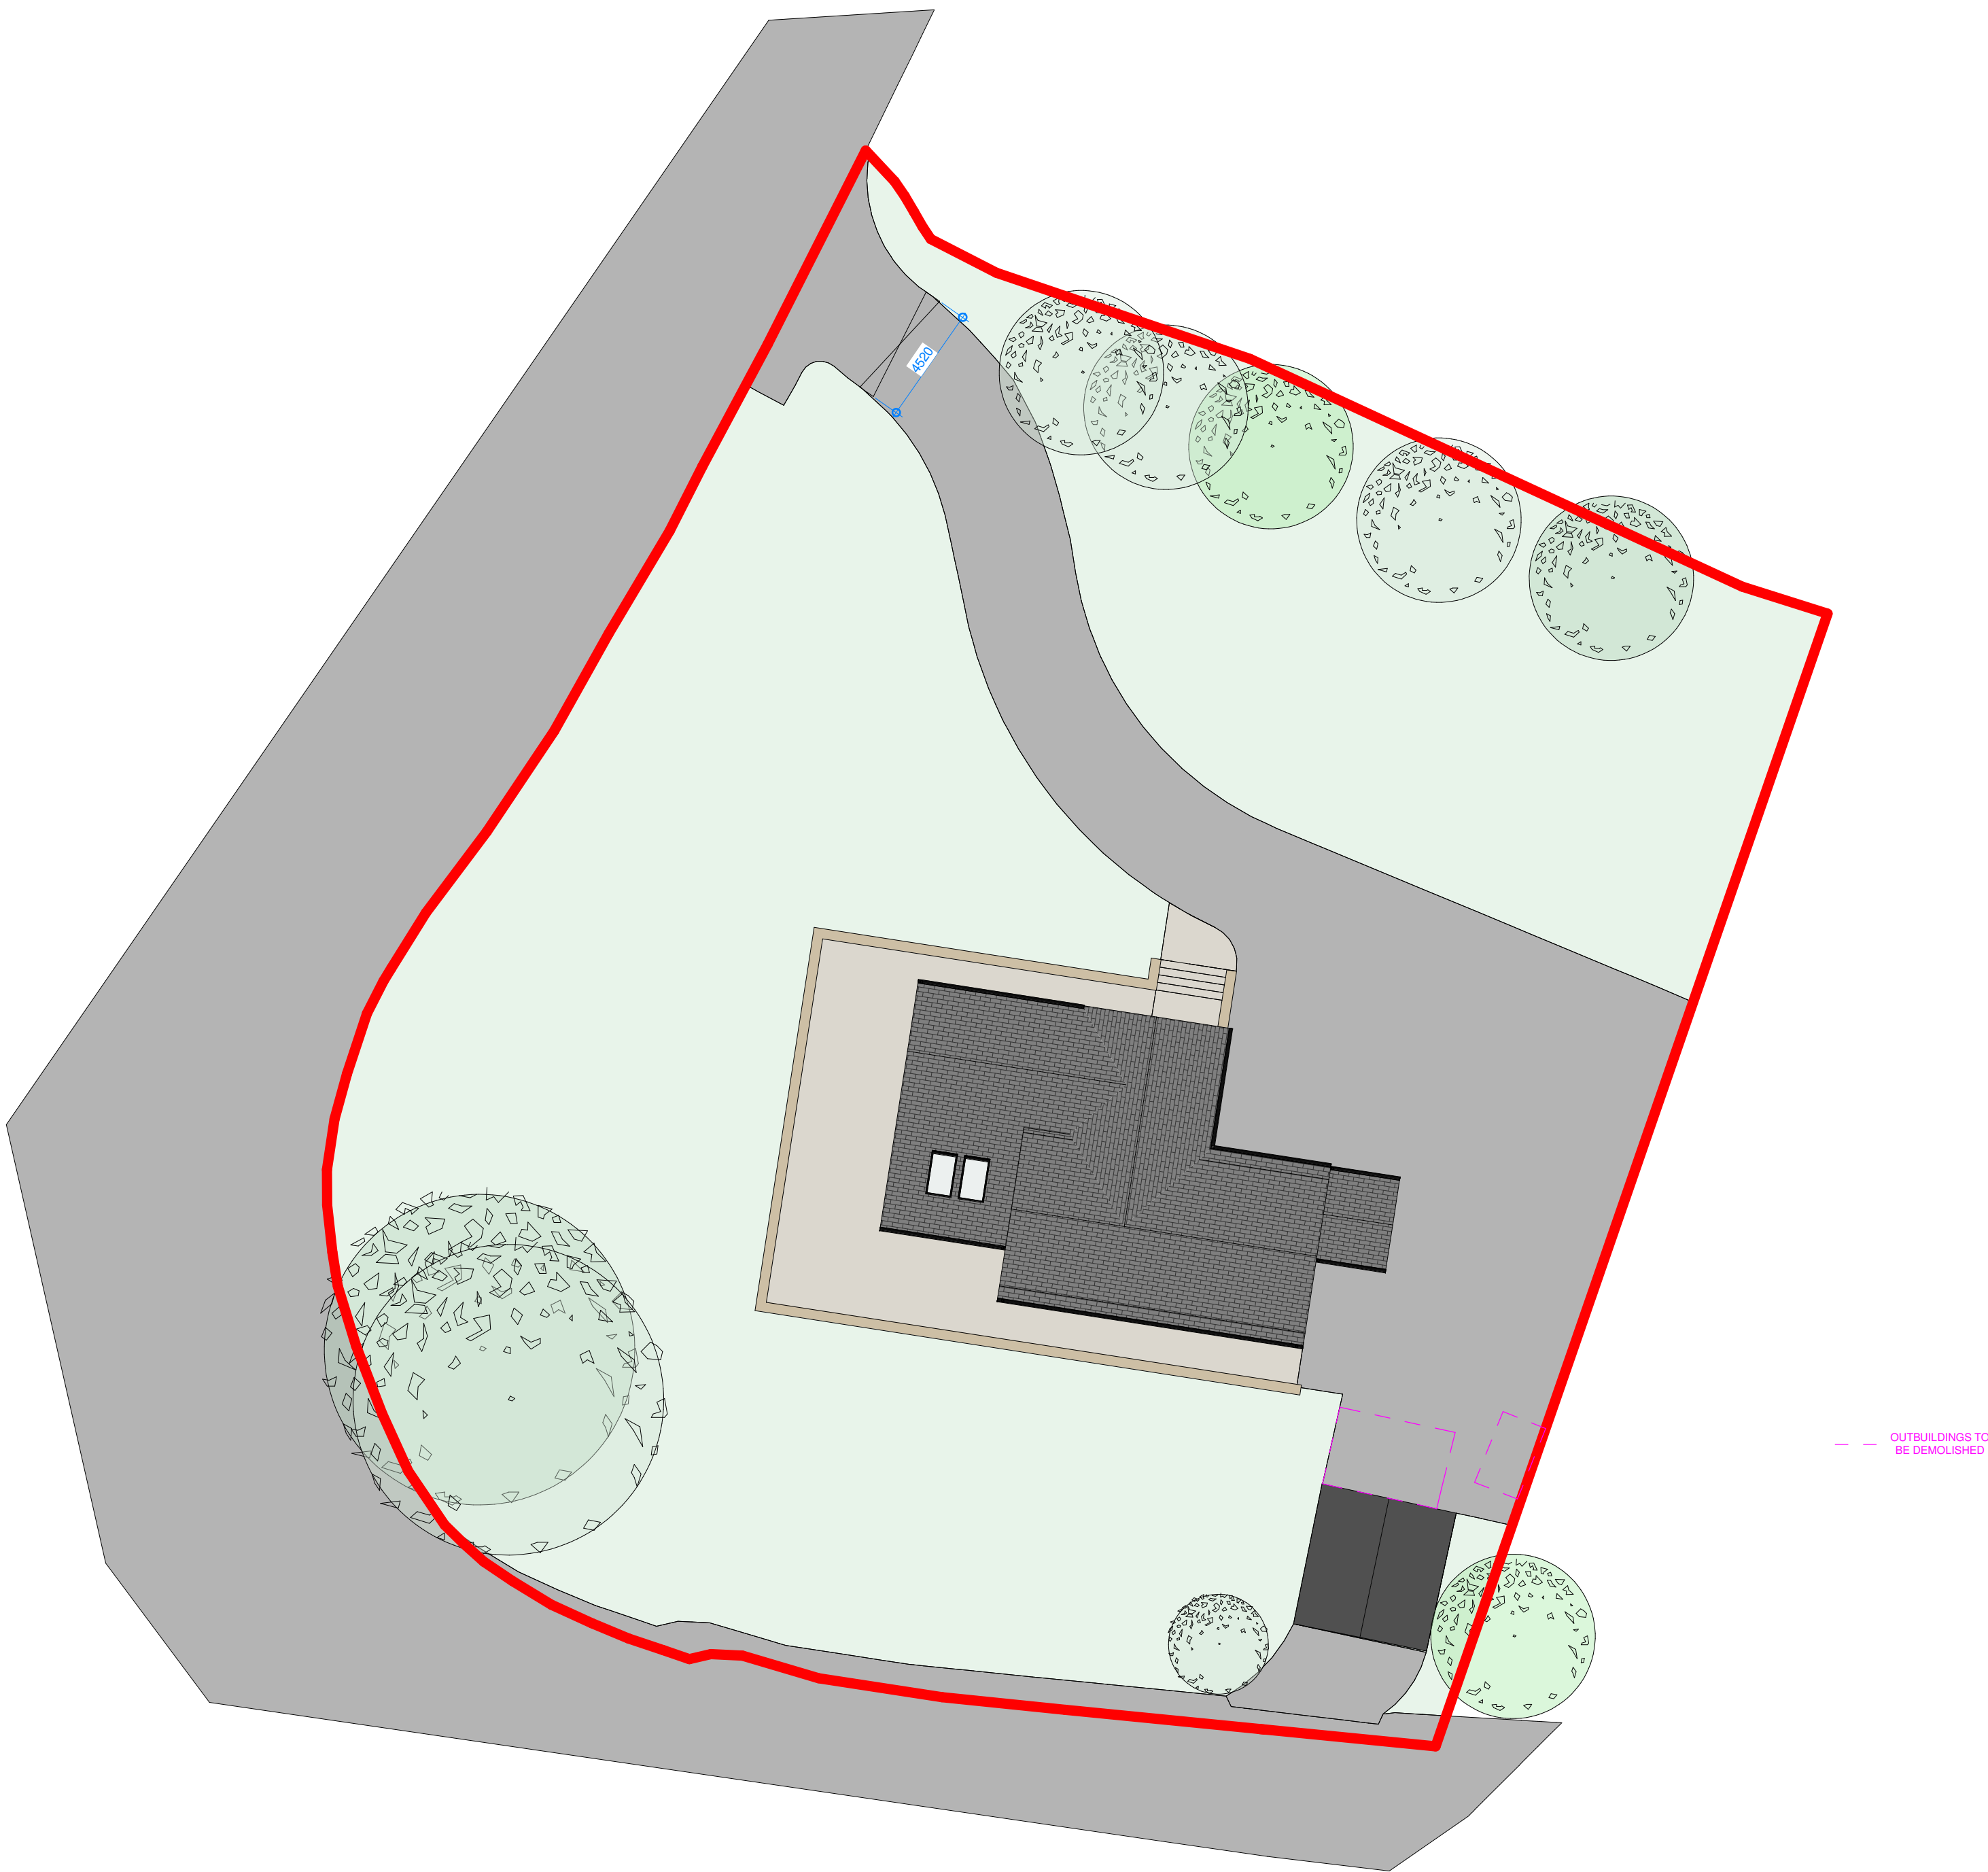

Proposing Site Plan

Scale: 1 : 200

89.1% Increase in GEA from Original to Proposed

00	EXISTING PLANS	19	INTERNAL DETAILS
01	EXISTING SITES	20	LIFT AND STAIRS
02	EXISTING ELEVATIONS	21	ROOF DETAILS
03	EXISTING SECTIONS	22	WINDOW PACKAGE
04	PLANNING DRAWINGS	23	DOOR PACKAGE
05	PROPOSED SITE	24	METAL WORK
06	PROPOSED PLANS	25	PAVEMENTS
07	PROPOSED ELEVATIONS	26	EXTERNALS PACKAGE
08	PROPOSED SECTIONS	27	BATHROOM PACKAGE
09	DEMOLITION	28	KITCHEN PACKAGE
10	CONSTRUCTION NOTES	29	PATISSERING
11	FIRE STRATEGY	30	ELECTRICAL & MECHANICAL
12	SETTING OUT	31	REFLECTED CEILING PLANS
13	PERMANENT SETTING OUT	32	FINISHES & WAYFINDING
14	WALL AND PARTITION TYPES	33	LEGAL
15	FLOOR AND ROOF TYPES	34	AS BUILT
16	GROUND WORKS DETAIL		
17	SUPERSTRUCTURE DETAILS		
18	MASONRY		

CODA
Bespoke

Client _____
Manager _____

Drawn	Checked	Date	Scale @
CT	DB	17/07/2024	As indicated

Title
Proposed Site and Location Plan

Suitability Code	Purpose for issue
A1	PROPOSAL

Drawing No
3303 - CDA - 00 - XX - DR - A - 0400 A
 Project Originator: Volume: Level: Type: Role: Number: Revision: