

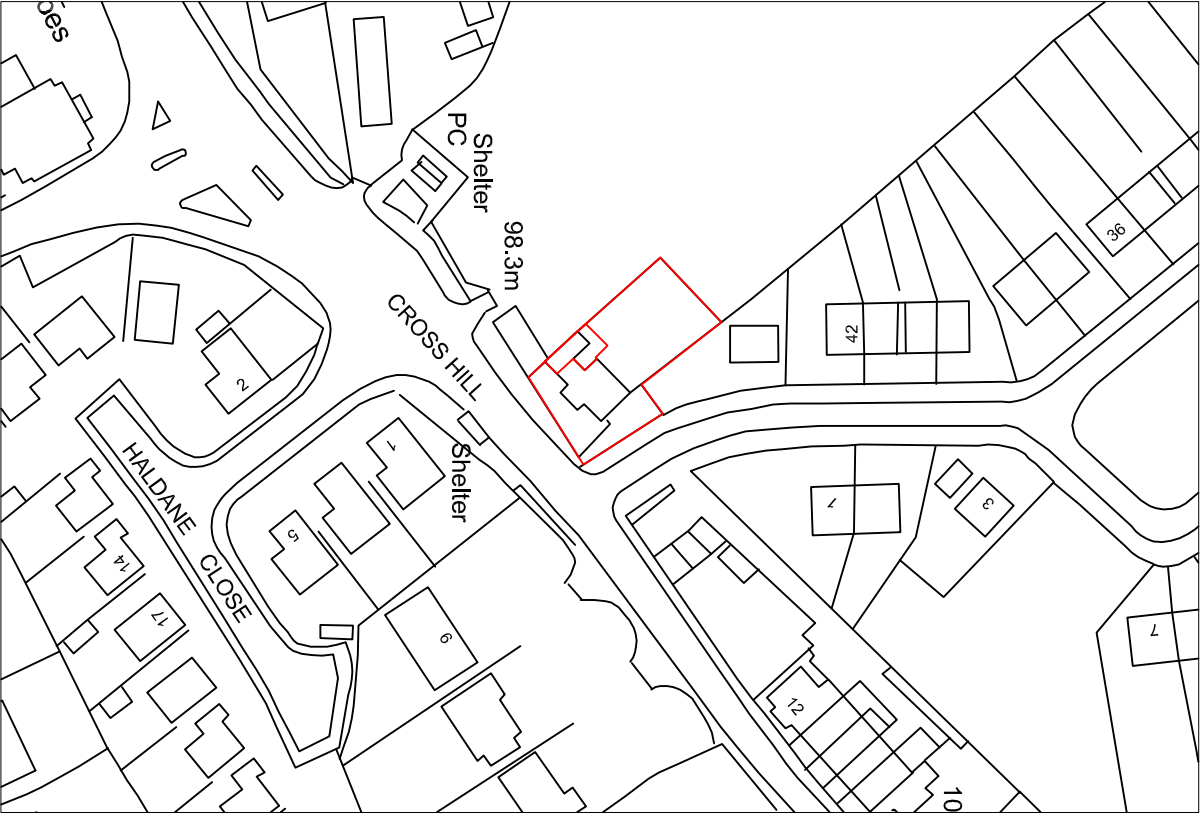


Drawing No.	Rev No.
MKW001 -001	

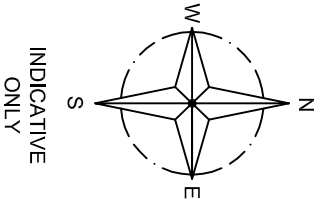

LOCATION PLAN
SCALE 1:1250 AT A3

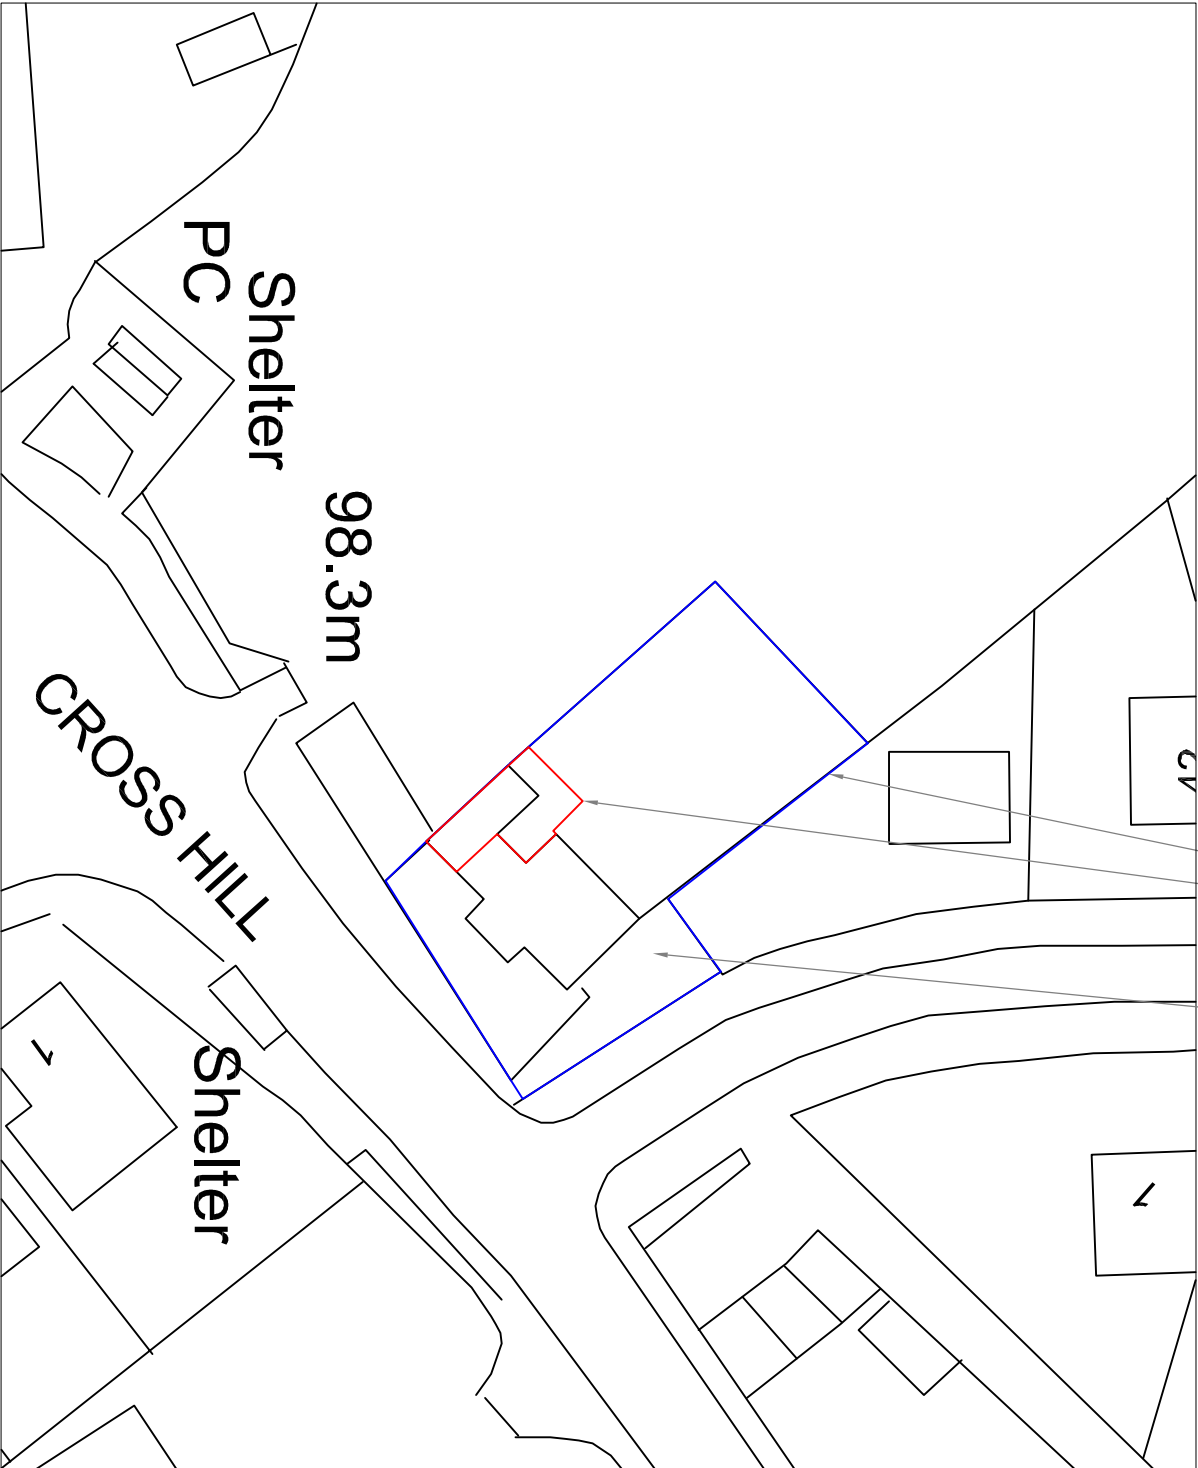

SITE PLAN
SCALE 1:500 AT A3

DO NOT SCALE: Contractor to check all dimensions and report any omissions or errors

NOTES

Rev	Description	By	Chk	App	Date
-----	-------------	----	-----	-----	------

JRB DESIGNS LTD
166 Churchfield Lane
Barton
Barnsley
S75 5FA
Tel: 01226 383542
Fax: 01226 380078
Mob: 07970 541192
Email: joine@jrbdesigns.co.uk

This drawing is copyright. © Jrbdesigns Ltd.

Client
MS K WARD

Drawing Title

SITE PLANS

Address

**18 CROSS HILL
BRIERLEY
BARNSELEY
S72 9LE**

Project Title:
**PROPOSED TWO STOREY
REAR EXTENSION**

Purpose of Issue:

PLANNING

Drawing Status

FIRST ISSUE

Scale at A3	Drawn By	Date	
AS SHOWN	JRB	24/07/2009	
Checked By	Date	Approved By	Date
KW	24/07/2009	KW	24/07/2009
Project No.	Drawing No.	Revision	
MKW001	001	-	

APPROVAL ☒ INFORMATION ☐ TENDER ☐ CONTRACT ☐ CONSTRUCTION ☐