






1 **Proposed Front Elevation**
Scale: 1:100

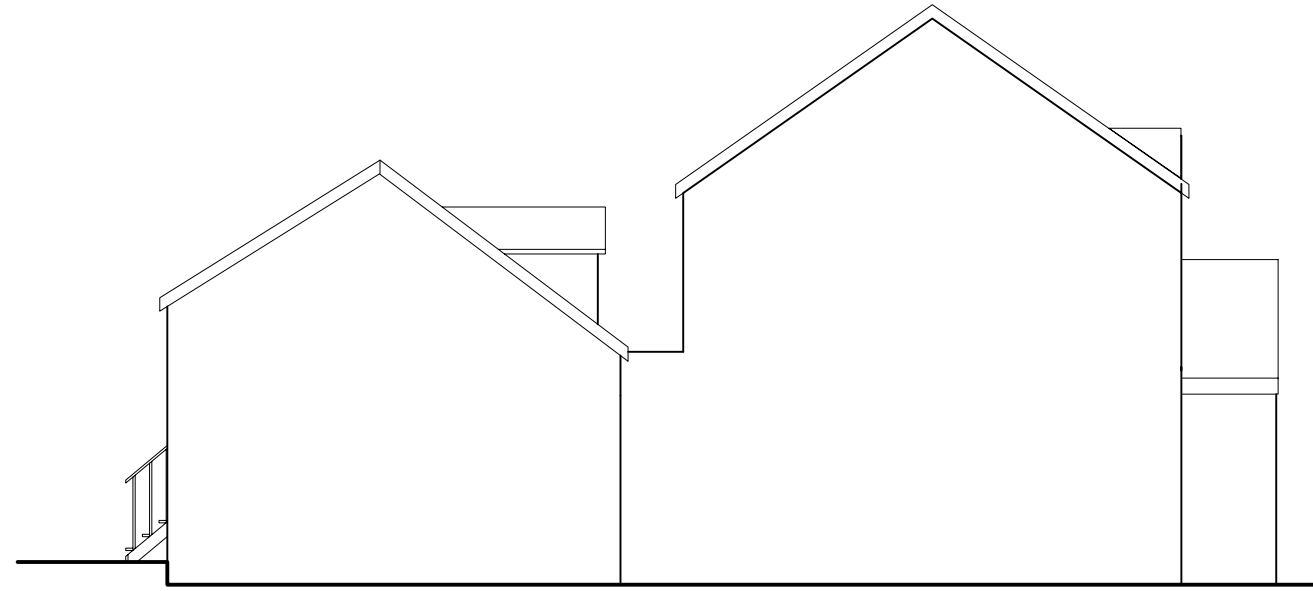


2 **Proposed Side Elevation**
Scale: 1:100

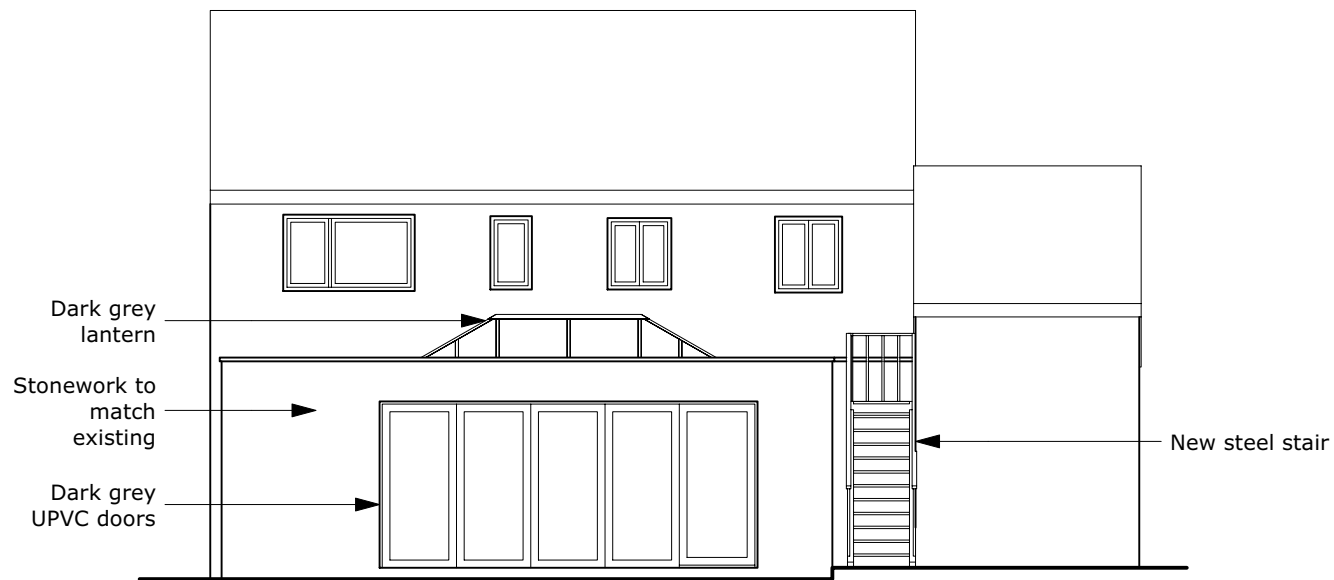

3 **Proposed Rear Elevation**
Scale: 1:100

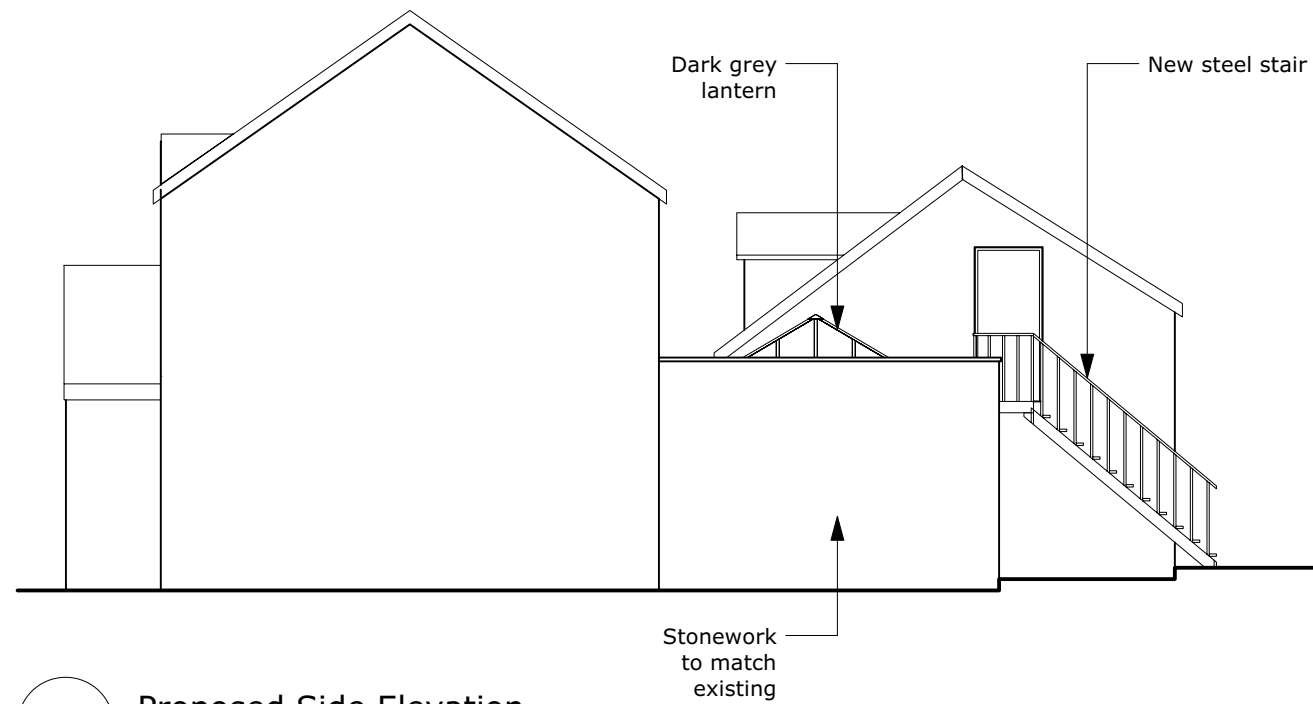

4 **Proposed Side Elevation**
Scale: 1:100

 

P03 27/01/2026 For Planning

DO NOT SCALE FROM DRAWINGS.

Client
Alex Schofield

Address
**4 Stonecrest Rise,
Thurgoland, S35 7BP**
Project
26021

Drawing
Proposed Elevations



Scale 1:100 @ A3
Date 27/01/2026
Dwg No. 26021-RLDM-XX-DR-A-00200
Rev: P03