






Side elevation
Scale 1:100

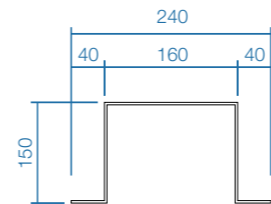

Front elevation
Scale 1:100

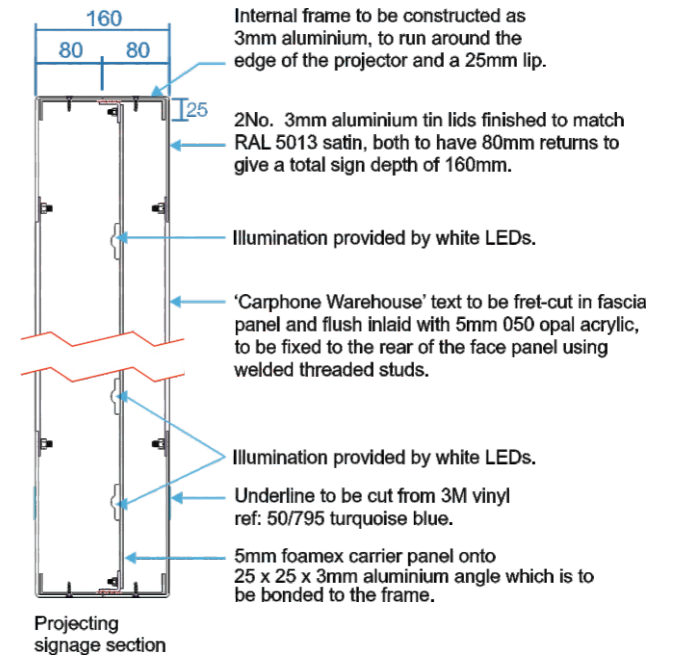

Top hat section to be folded from 3mm aluminium.

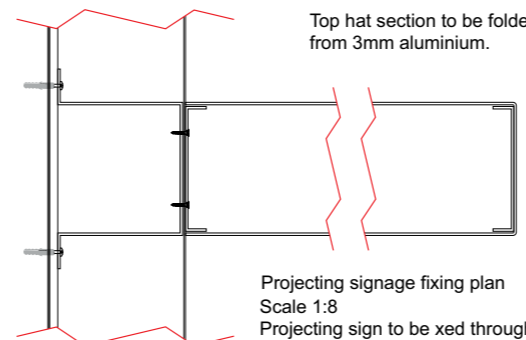

Client: Carphone Warehouse, Barnsley		
Description: SIGNAGE		
Draw By: J. Aughton	Checked By: HF	Date: 13.04.2016
Drawing No: JA-0416-26	Status: For Approval	Scale: A/S @A3
Revisions:		
A	00.00.15	
B	00.00.15	
C	00.00.15	
D	00.00.15	
E	00.00.15	
		PREFERRED FORMATS: OTHER FORMATS: CorelDRAW X5 .cdr Adobe Acrobat .pdf Adobe Illustrator CS3 .ai Adobe Photoshop CS3 .psd Encapsulated Post Script .eps AutoCAD 2007 .dwg/.dxf
Bestwood Road Bulwell Nottingham NG6 8SS Tel: 0115 976 1188 Fax: 0115 976 1213		