



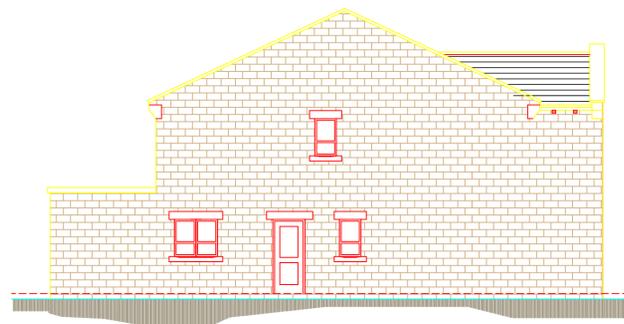


EAST ELEVATION

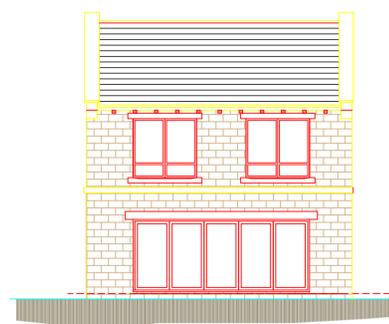


SOUTH ELEVATION



WEST ELEVATION

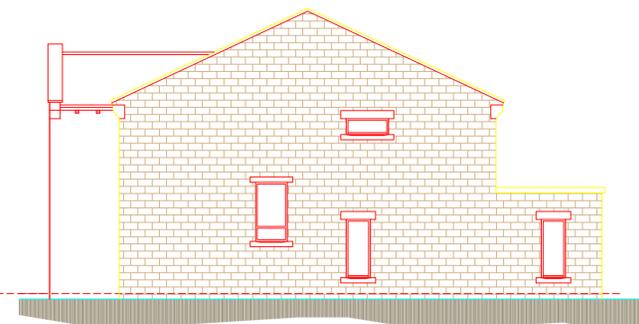


NORTH ELEVATION

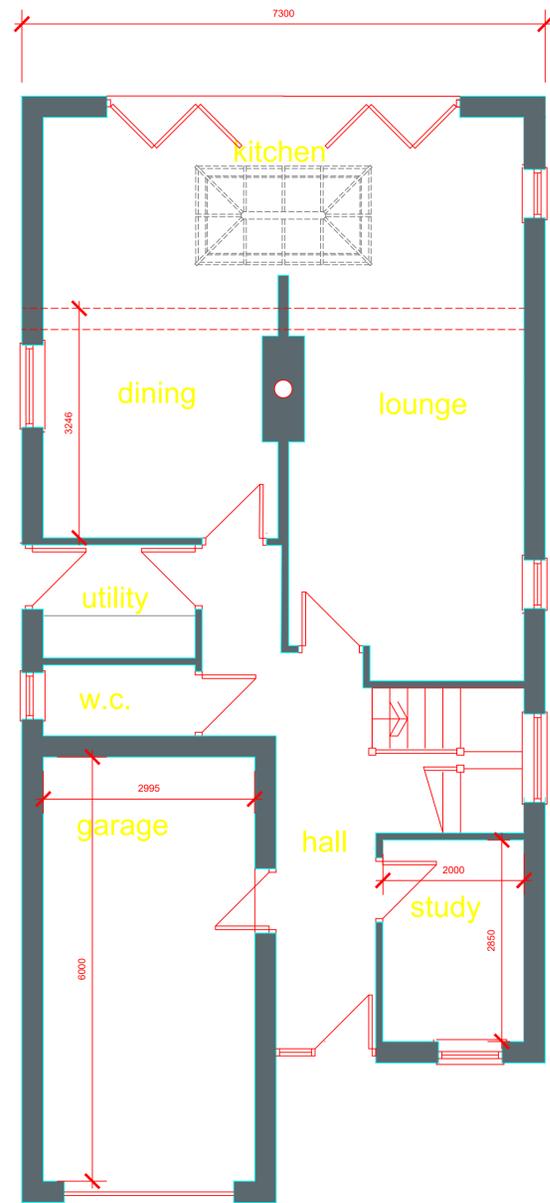

GROUND FLOOR PLAN

PLOTS 2 & 3 (PLOT 4 HANDED)

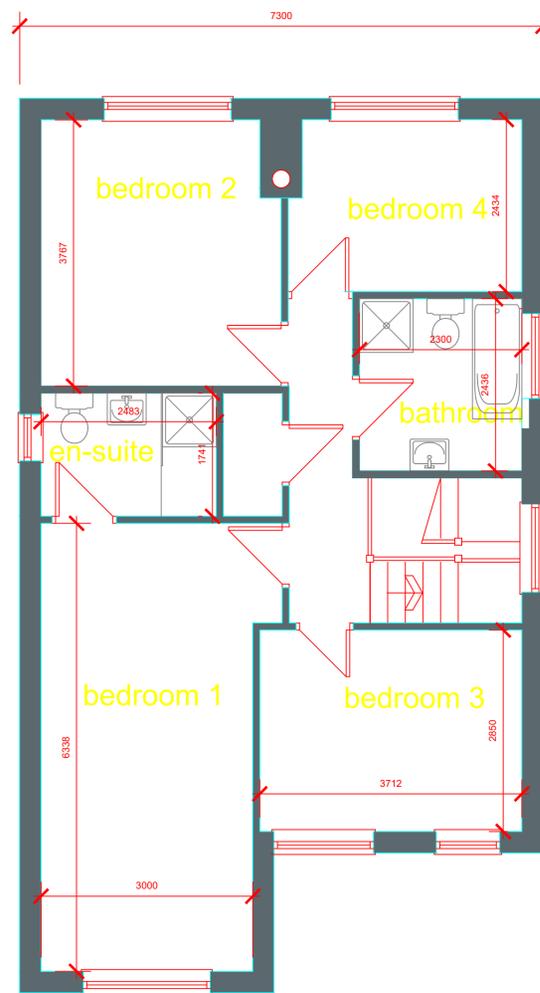

FIRST FLOOR PLAN

FIRST FLOOR PLAN

			OFFICE ONE, 34 VICTORIA ROAD, BARNSELEY, S70 2BU			Phone: 01226 208482 Email: info@whiteaguspartnership.co.uk Web: www.whiteaguspartnership.co.uk					
ARCHITECTURAL SERVICES						Project: RESIDENTIAL DEVELOPMENT ON LAND AT MARTIN CROFT, SILKSTONE BARNSELEY, S75 4JS					
Drawing Title: PLANS AND ELEVATIONS PLOTS 2, 3 & 4						Client: DEVELOPMENTS BY BOUTIQUE			Date: AUG 2019		
Ref: 19-072						Scale: 1:50 & 1:100 @ A1			Dwg. No.: 03		
Rev: B						Date: 06-12-19			Description: A GROUND FLOOR REVISED		
Date: 27-01-20						Description: B BUILDING WIDTH REDUCED					