


PROPOSED GROUND FLOOR PLAN
SCALE 1:50

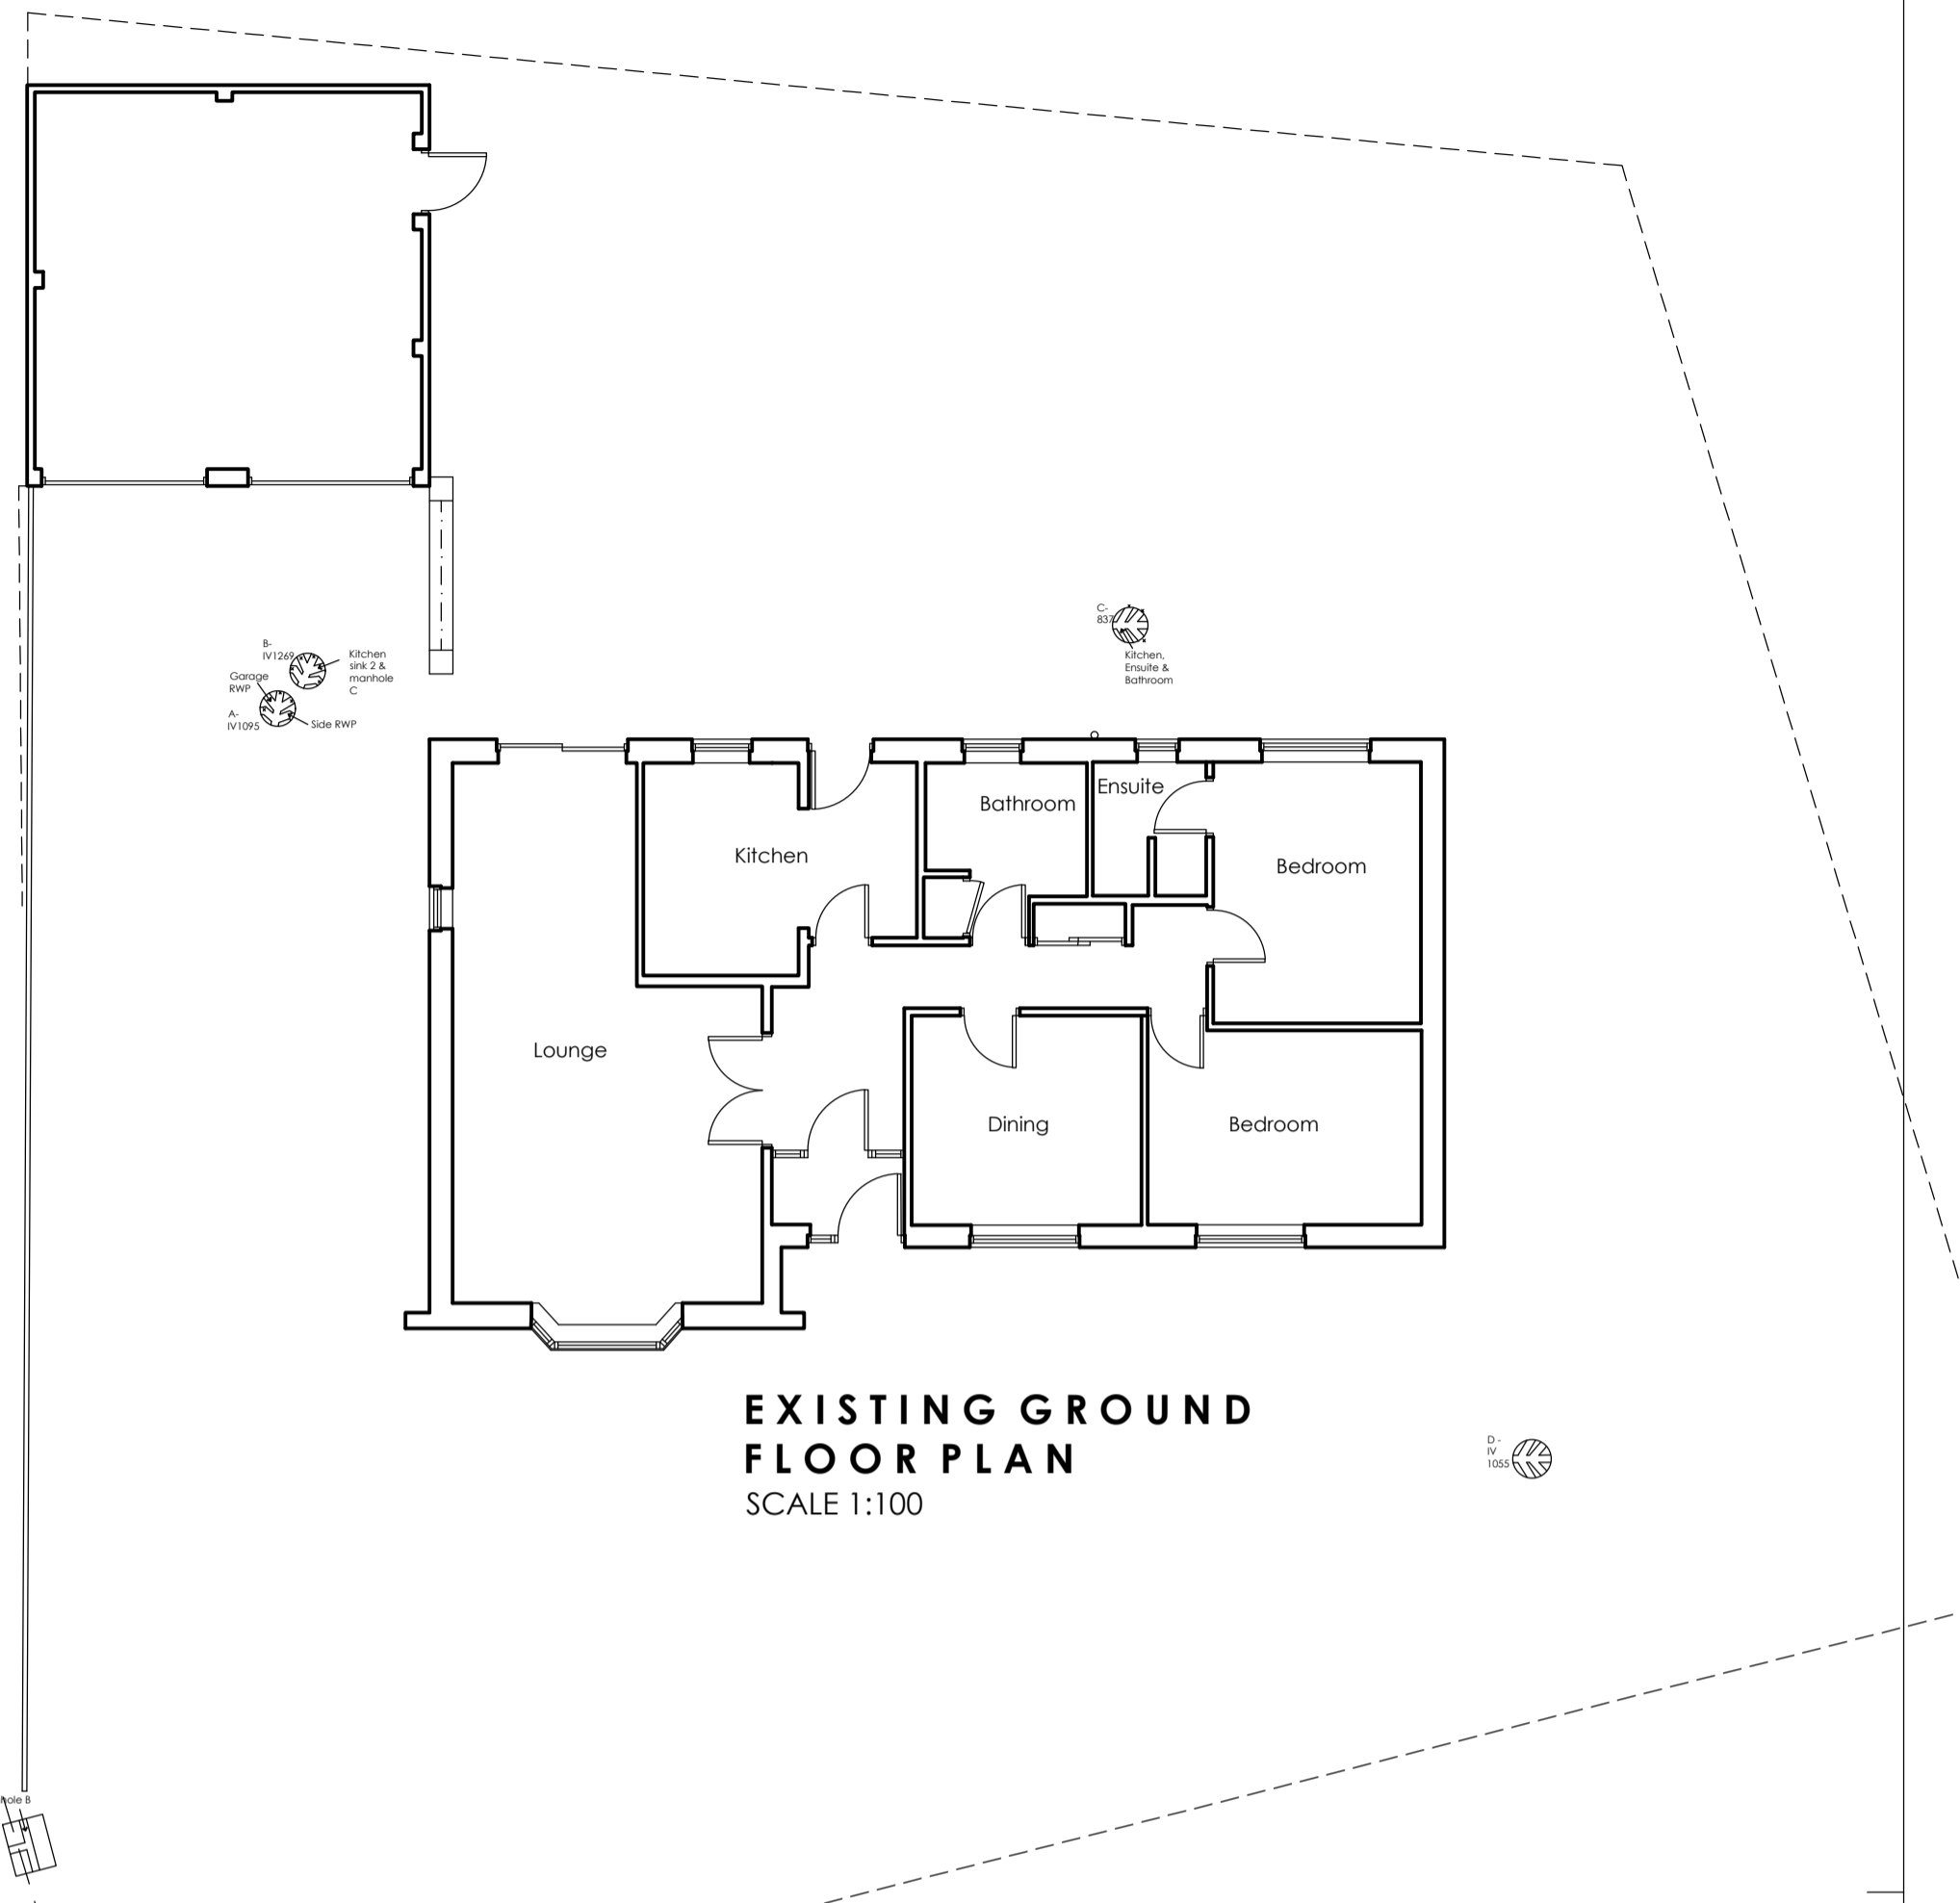

		OFFICE ONE, DRILL HALL, 11 EASTGATE, BARNESLEY, S70 2EU		Phone: 01226 208482 Email: info@whiteagus.co.uk Web: www.whiteagus.co.uk	
Project: PROPOSED WORKS AT 15 COLSTER CLOSE, GAWBER BARNESLEY S75 2LR			Client: MR OLLIE BANKS		
Drawing Title: FLOORPLANS			Date: APRIL 2024	Scale: 1:50 & 1:100 @ A1	Ref: 23-224
Date: 04/06/2024	Suffix: A	Description: REVISED TO CLIENTS REQUIREMENTS	Date:	Suffix:	Description:
Dwg. No.: 01			Rev.: A		