


PLANS DRAWN BY
 MARK BERRY
 ARCHITECTURAL SERVICES
 TEL: 01977 643922


PROPOSED DOUBLE STOREY SIDE & SINGLE
 STOREY FRONT EXTENSION

at No 147 DARFIELD ROAD, CUDWORTH
 for Mr. R. ELVIN. Scale ~ 1:50 & 1:100


EXISTING

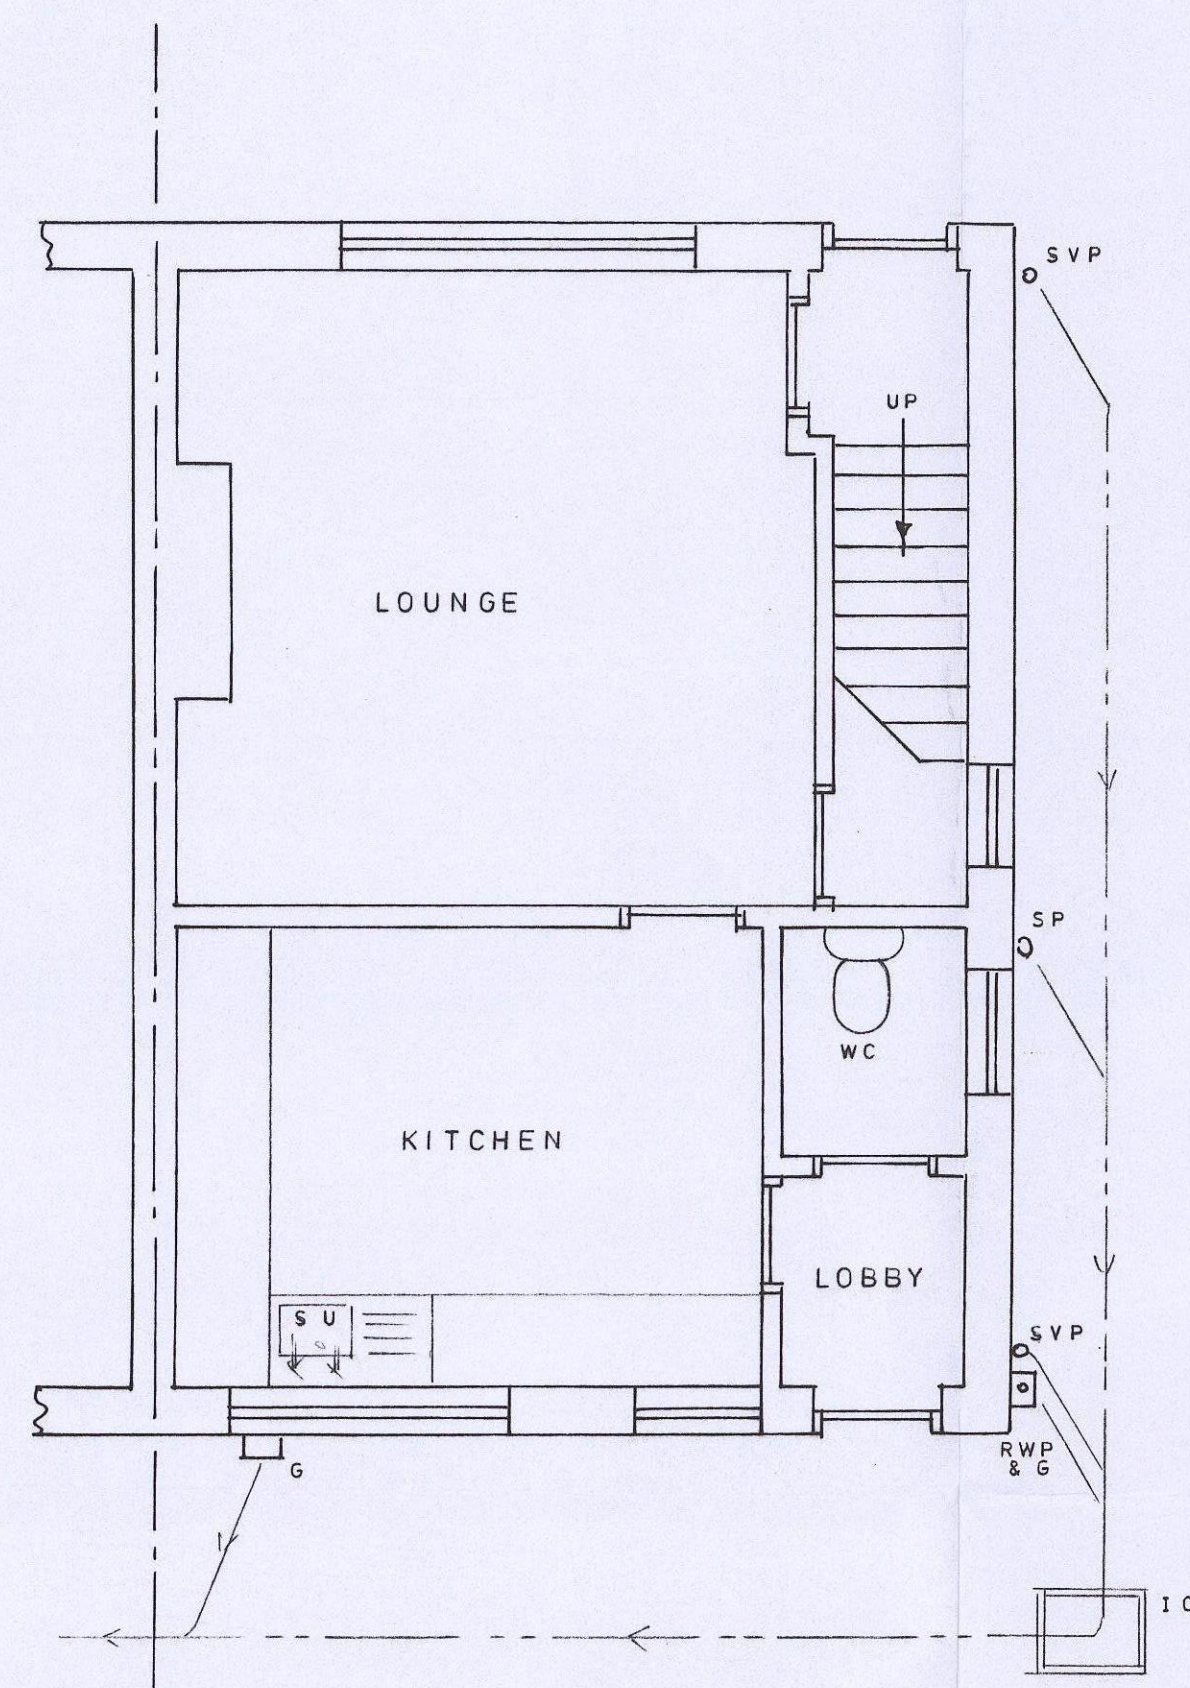


EXISTING GROUND FLOOR PLAN

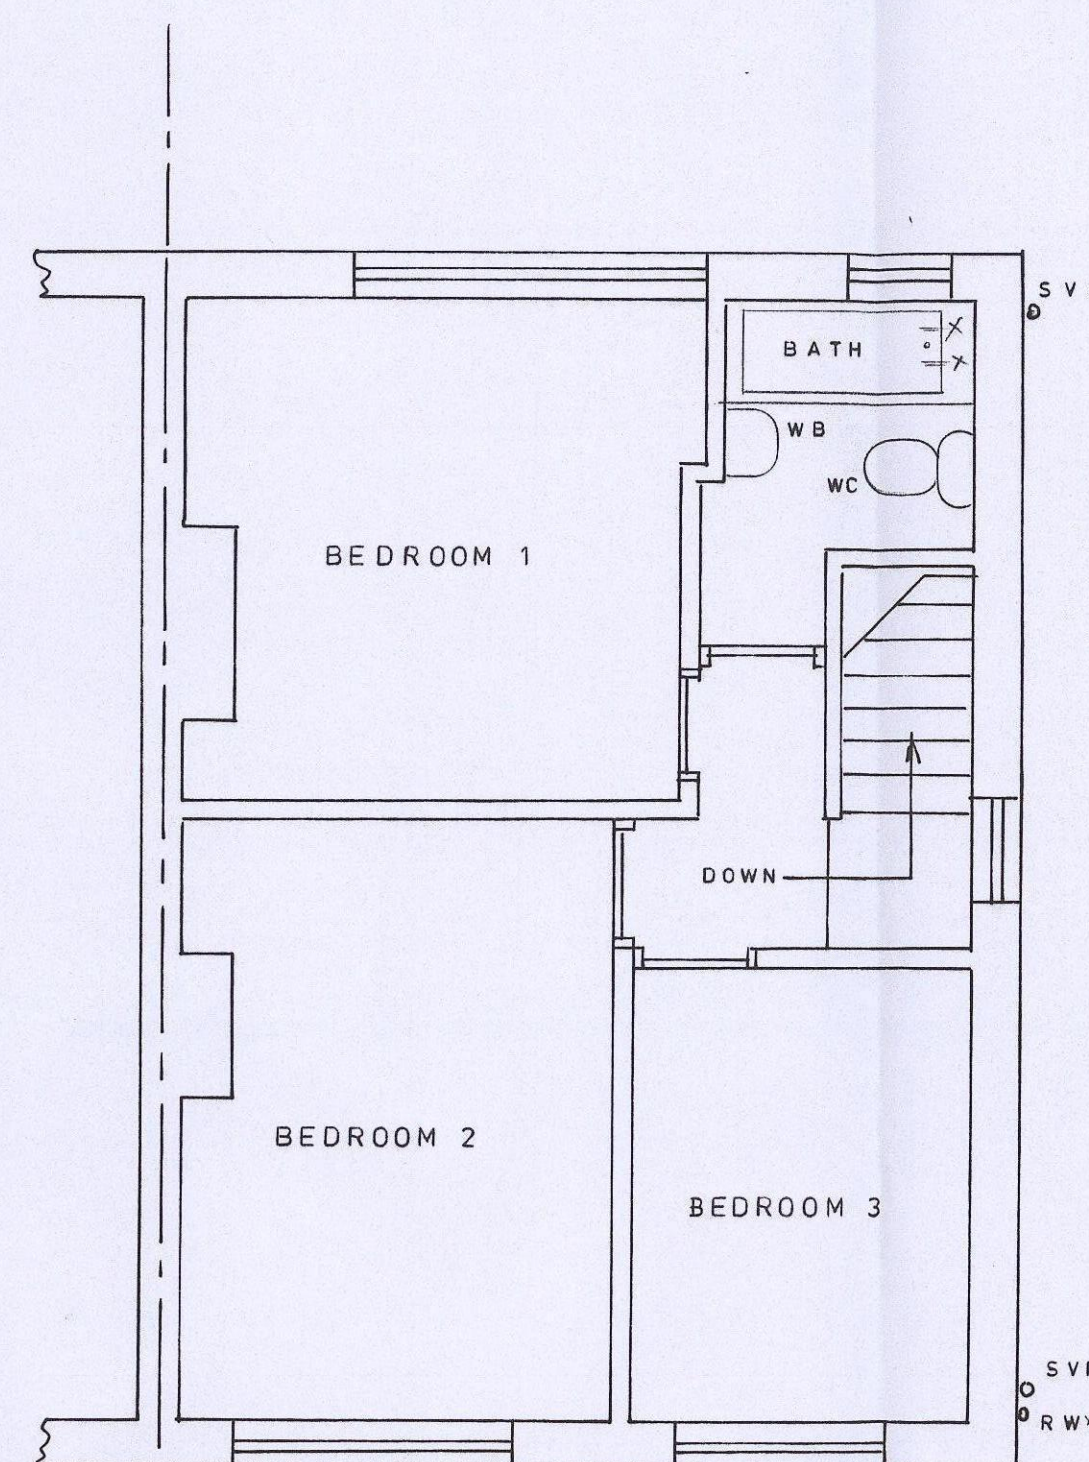


EXISTING FIRST FLOOR PLAN

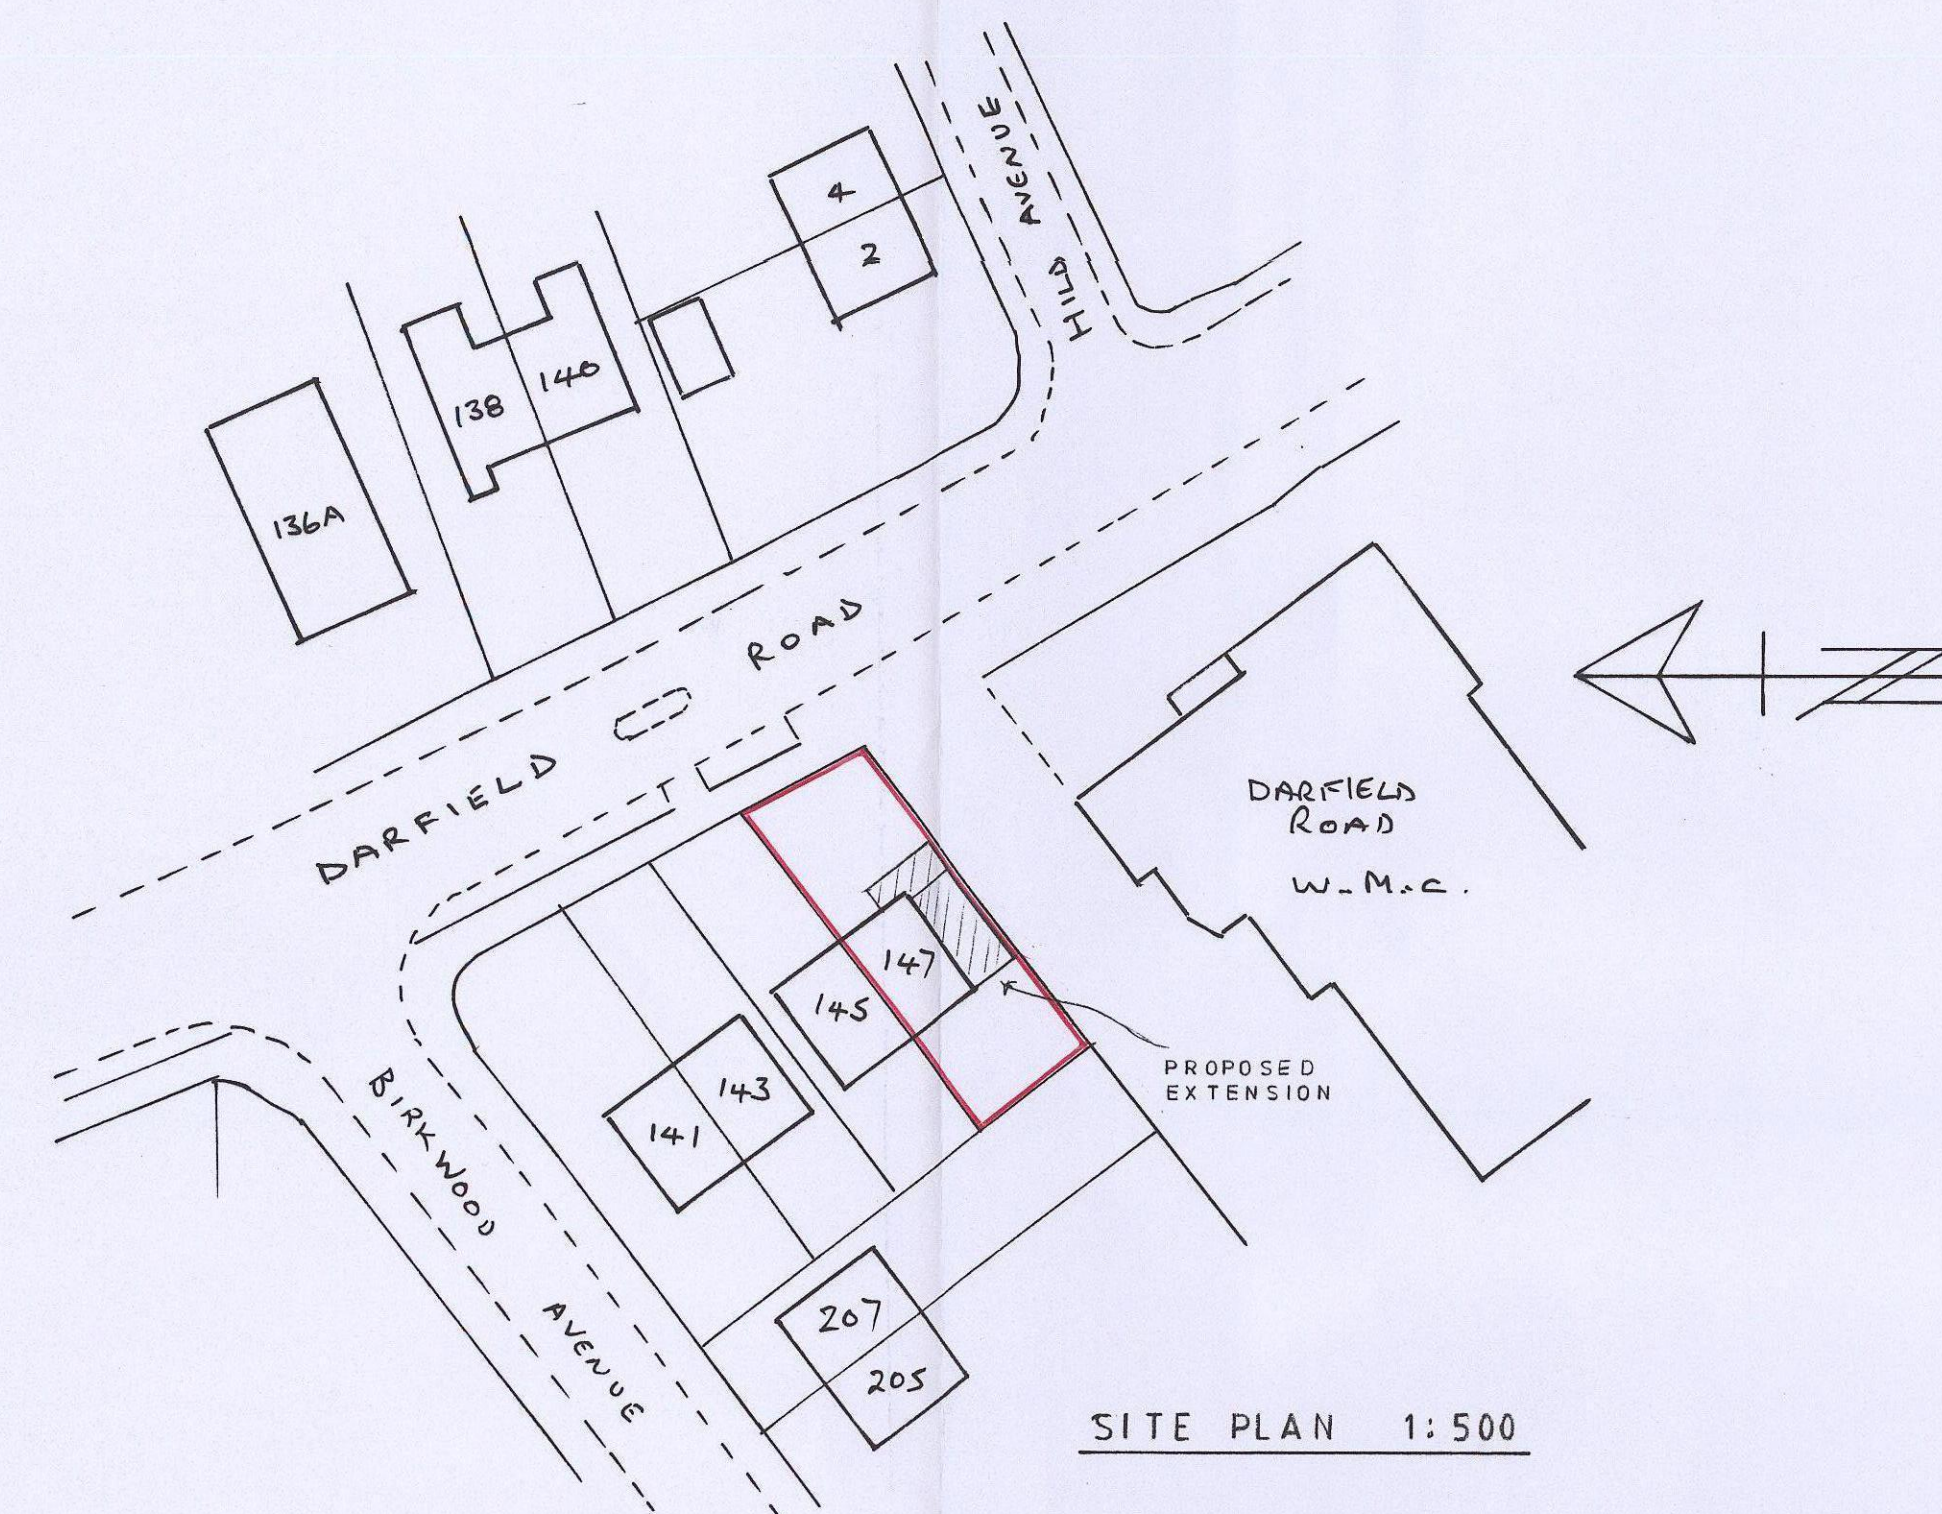


SITE PLAN 1:500

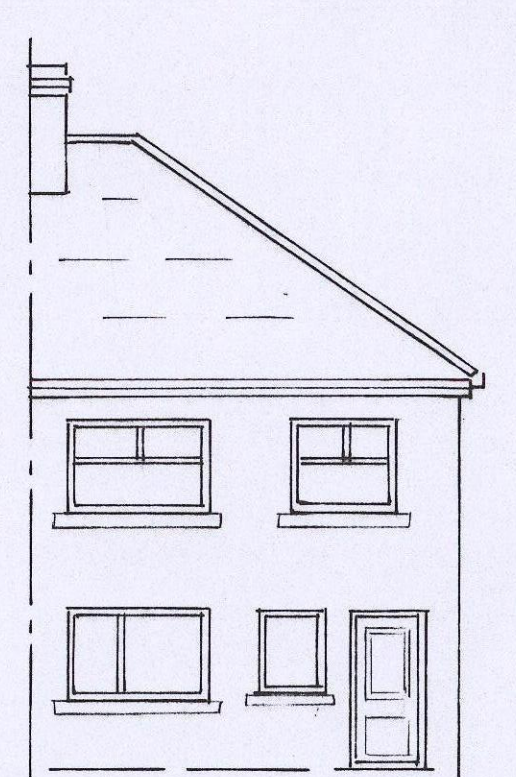


EXISTING REAR
 WEST

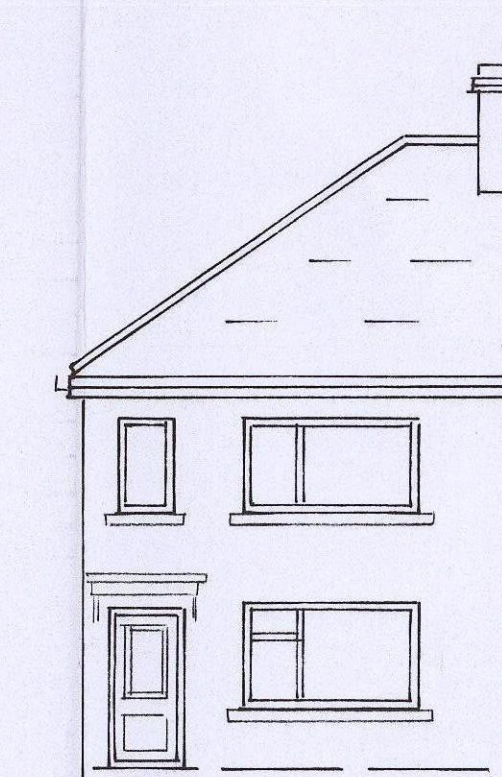


EXISTING FRONT
 EAST

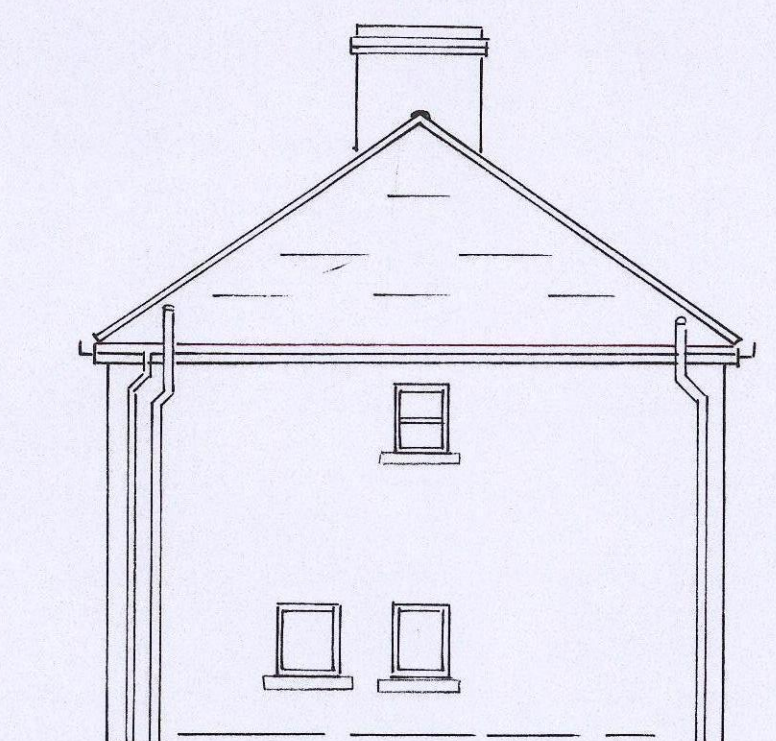

EXISTING SIDE
 SOUTH

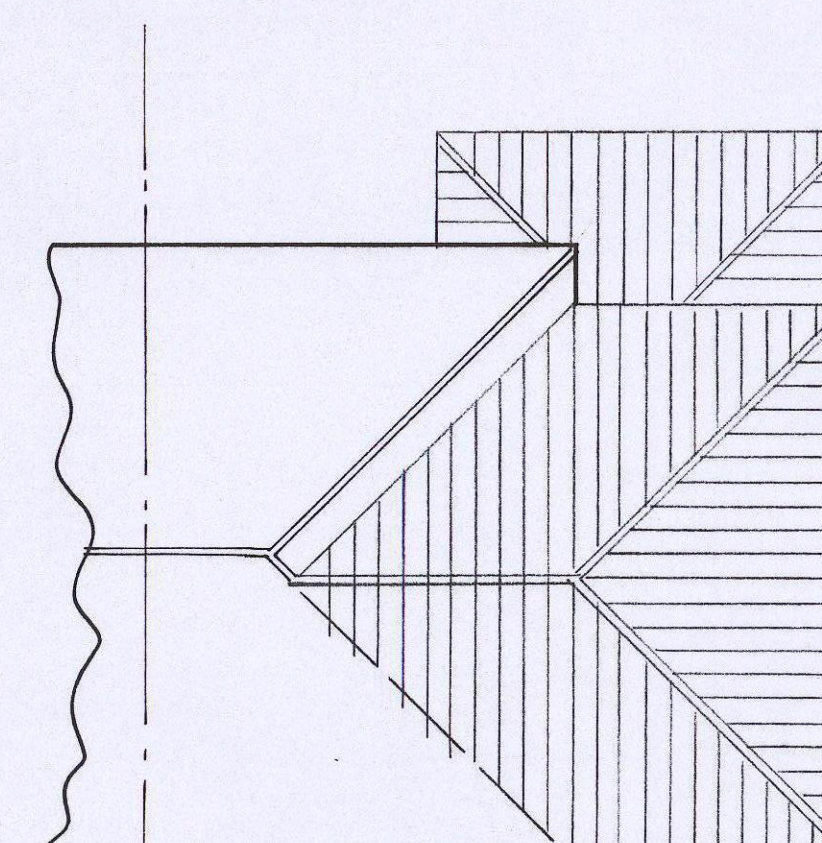

ROOF PLAN

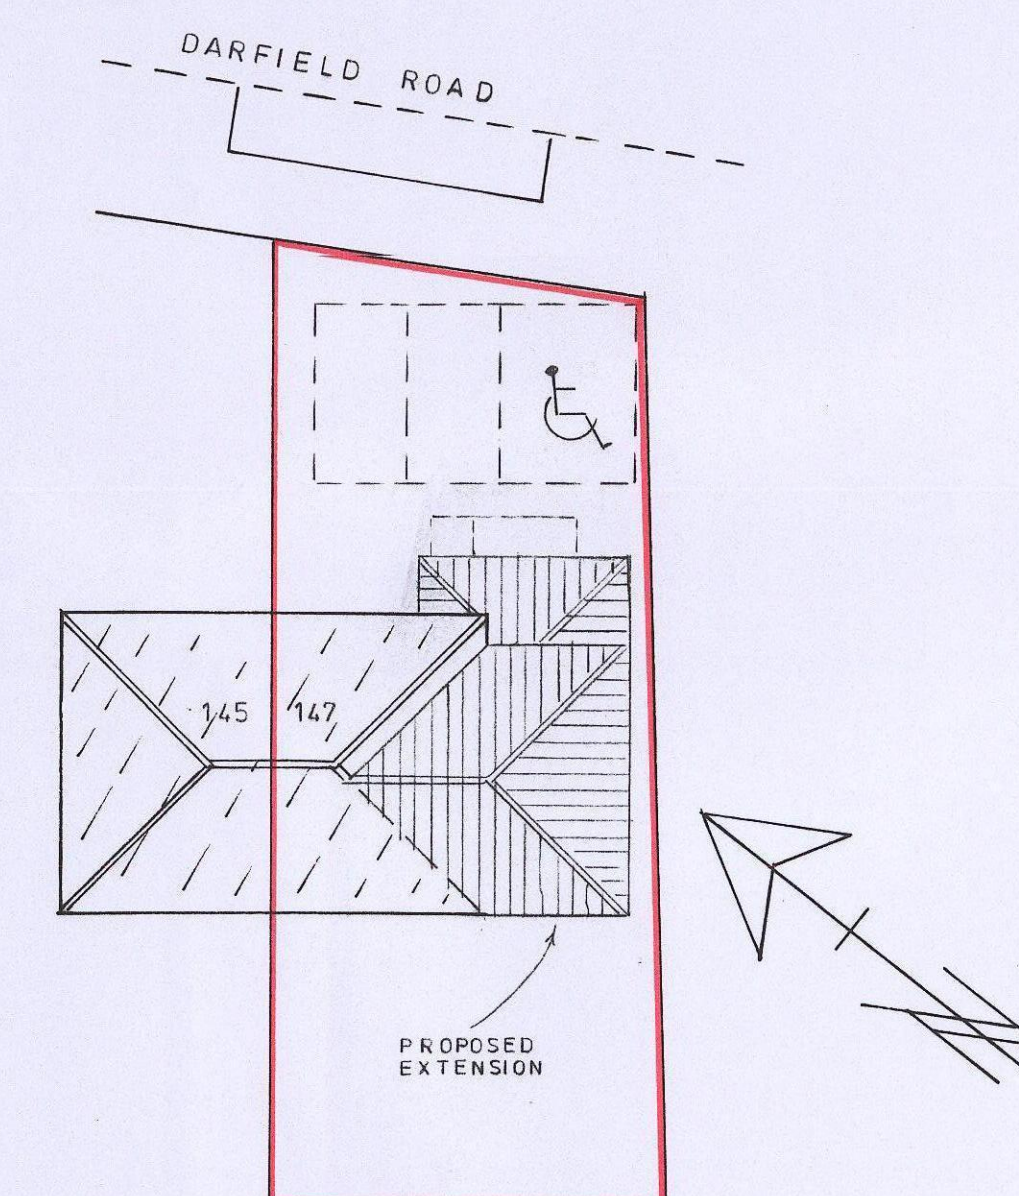


SITE PLAN 1:200


PLANS DRAWN BY
MARK BERRY
ARCHITECTURAL SERVICES
TEL: 01977 643922

PROPOSED DOUBLE STOREY SIDE & SINGLE
STOREY FRONT EXTENSION
at No 147 DARFIELD ROAD, CUDWORTH
for Mr. R. ELVIN. Scale ~ 1:50 & 1:100







PROPOSED

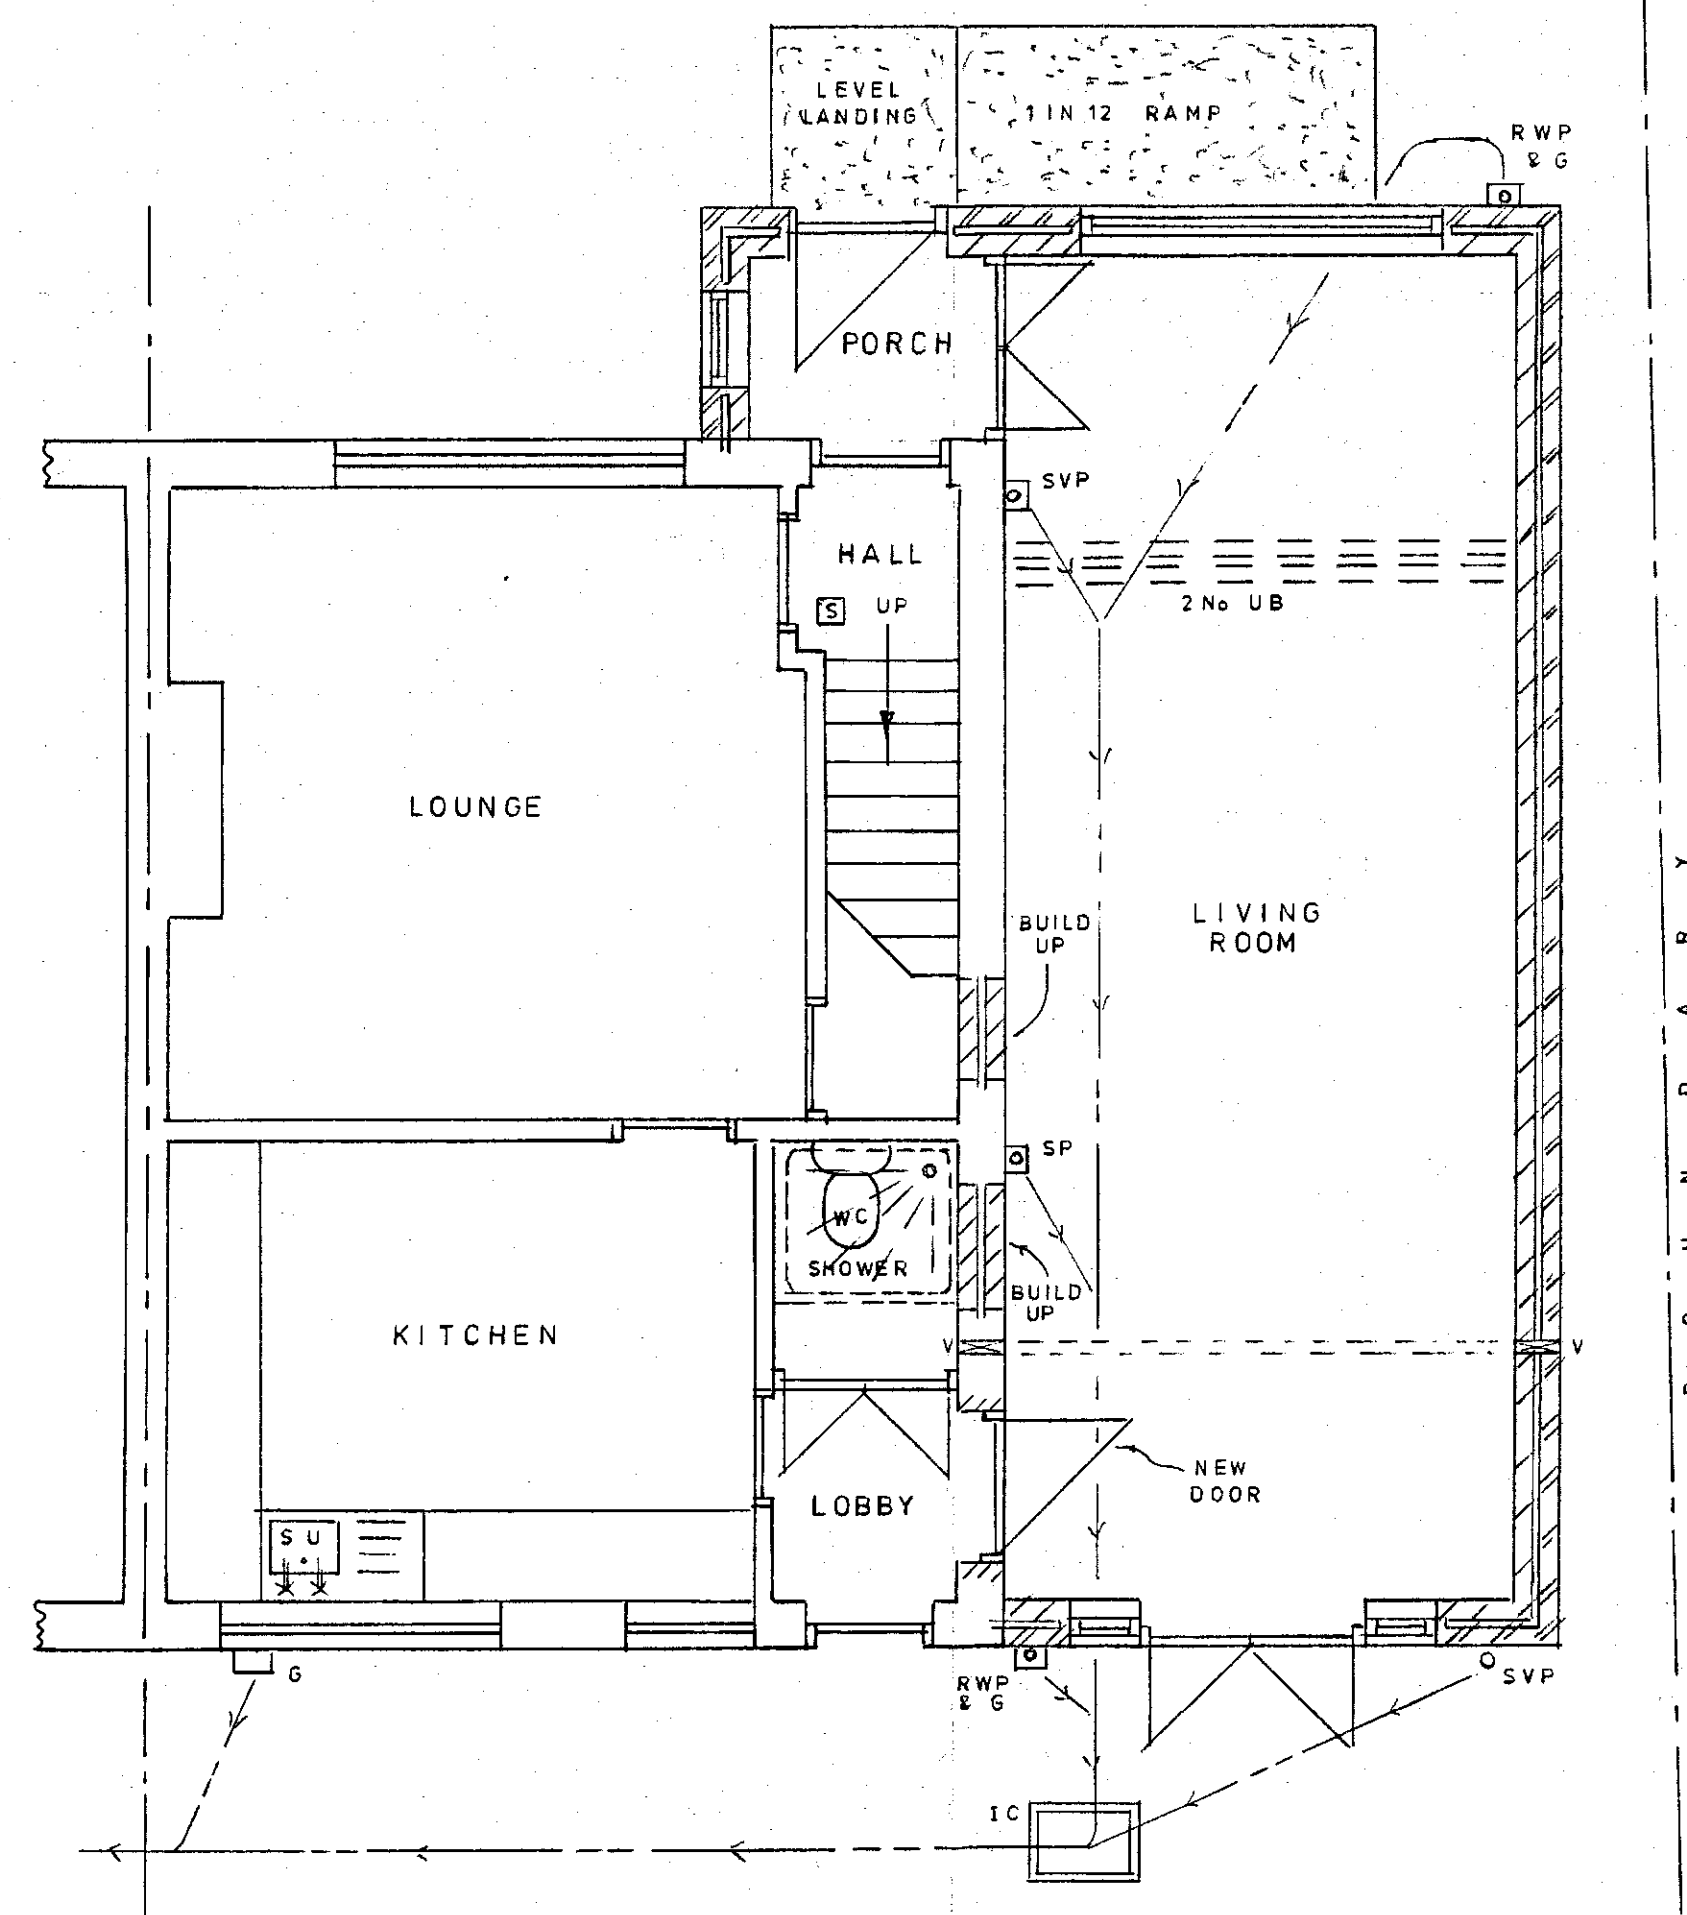

PROPOSED GROUND FLOOR PLAN

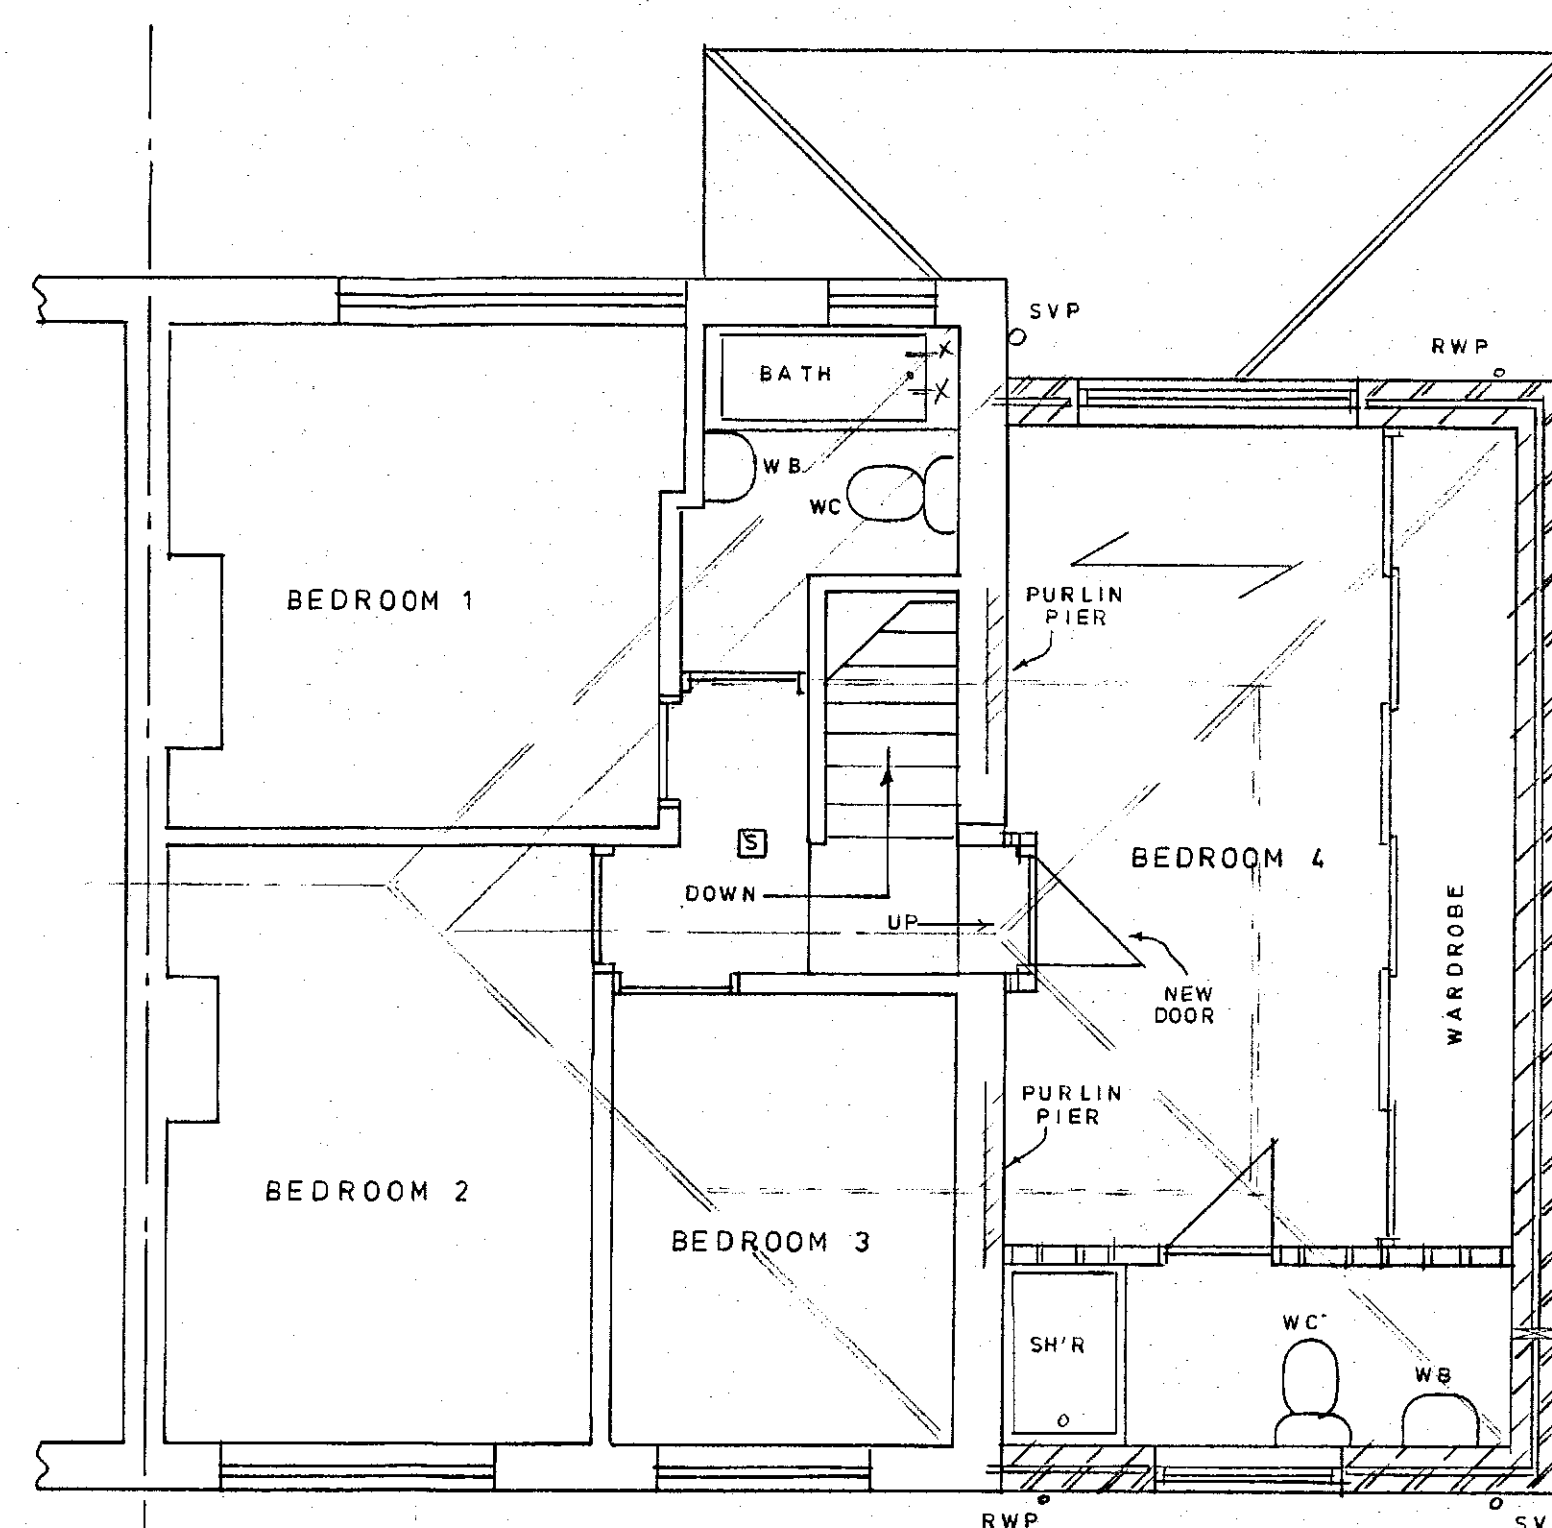

PROPOSED FIRST FLOOR PLAN

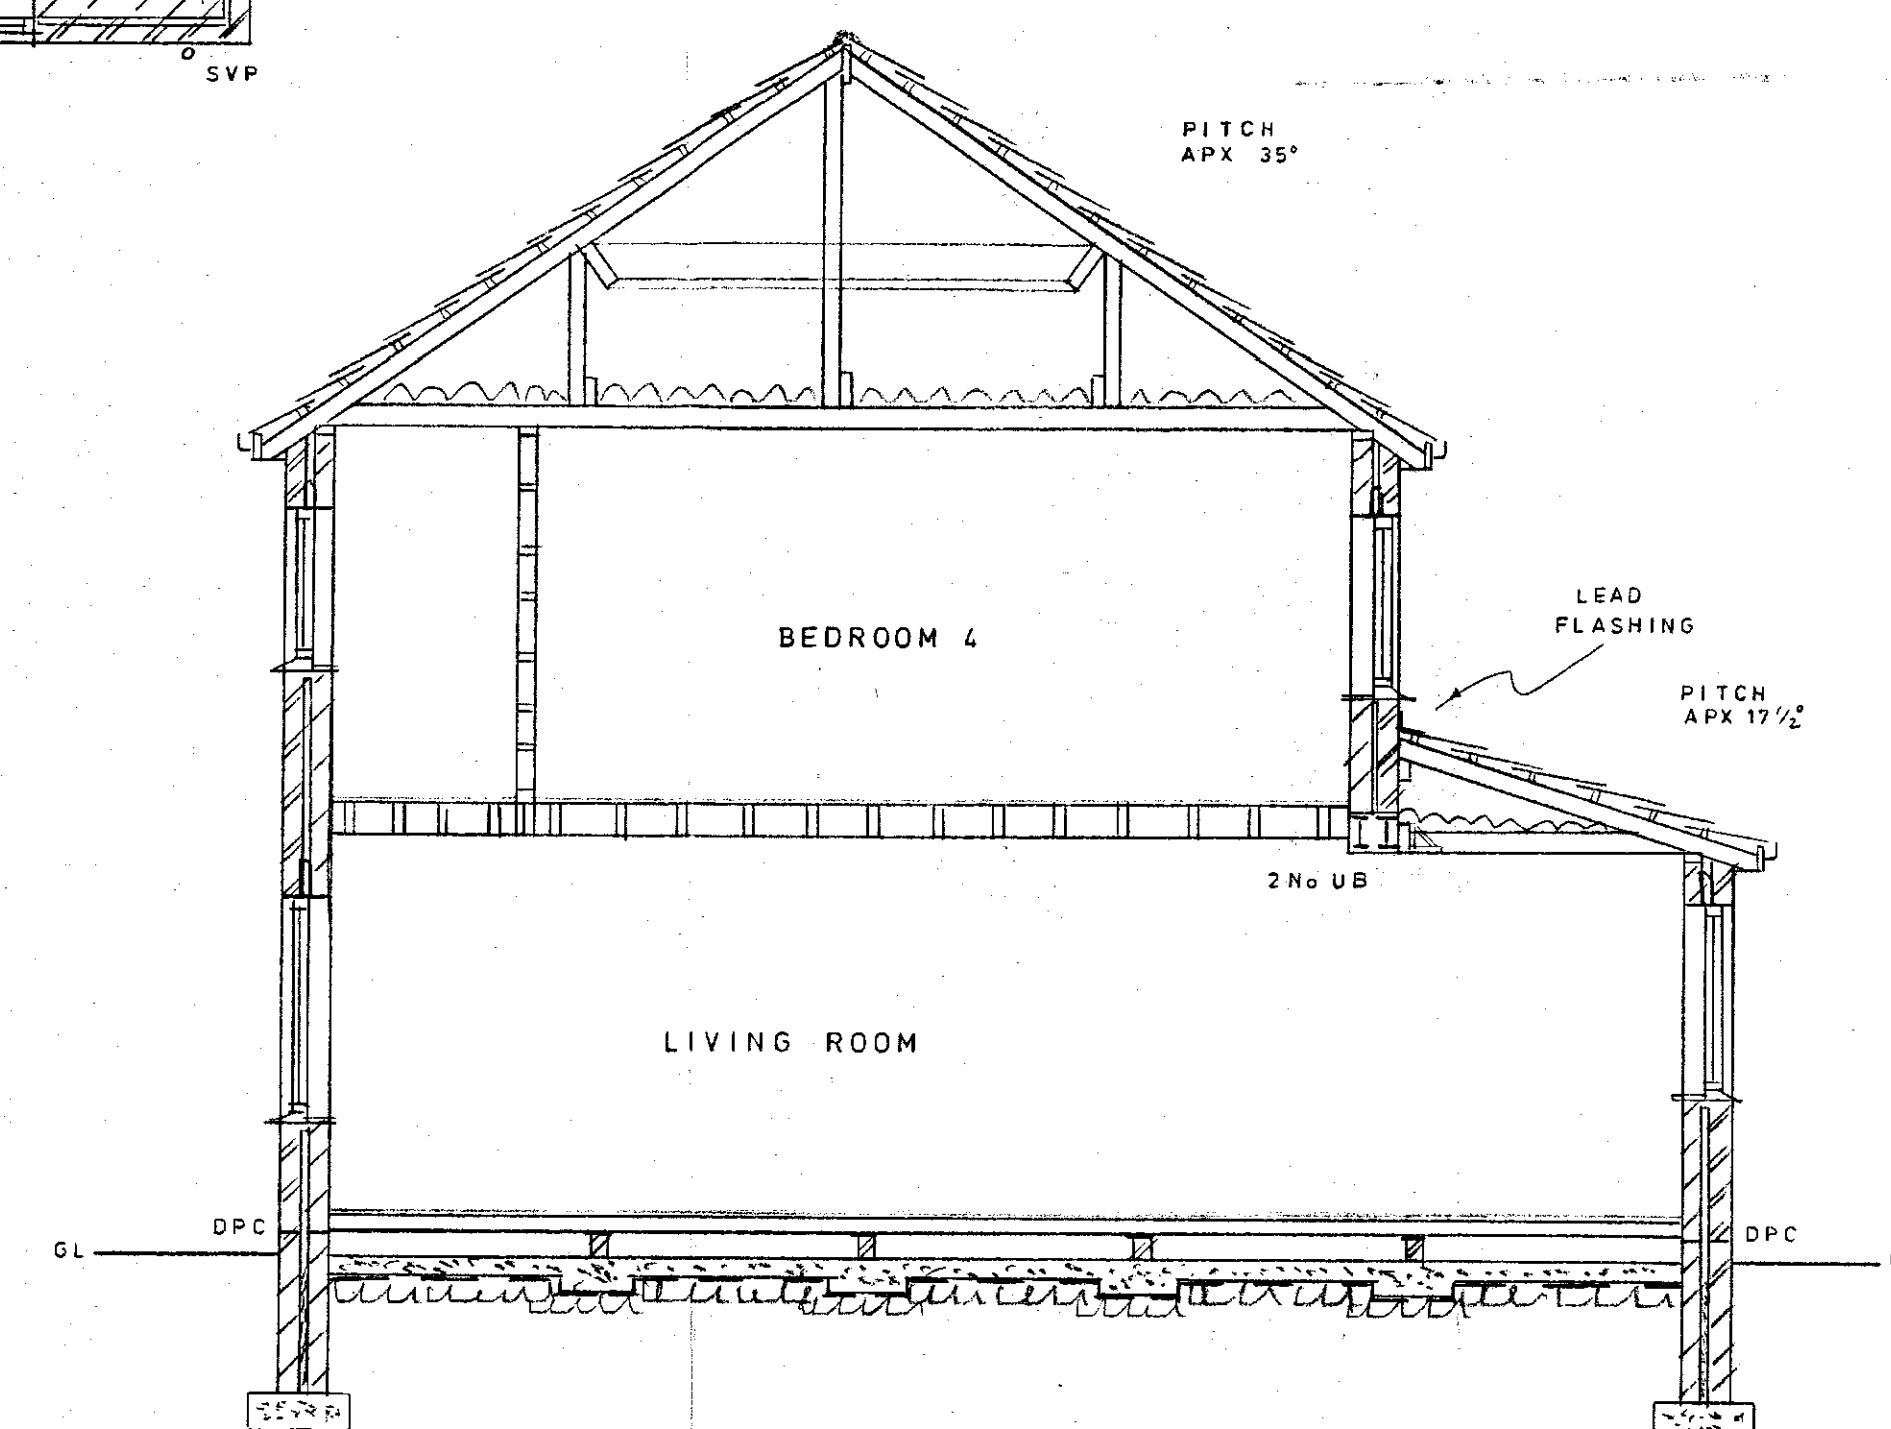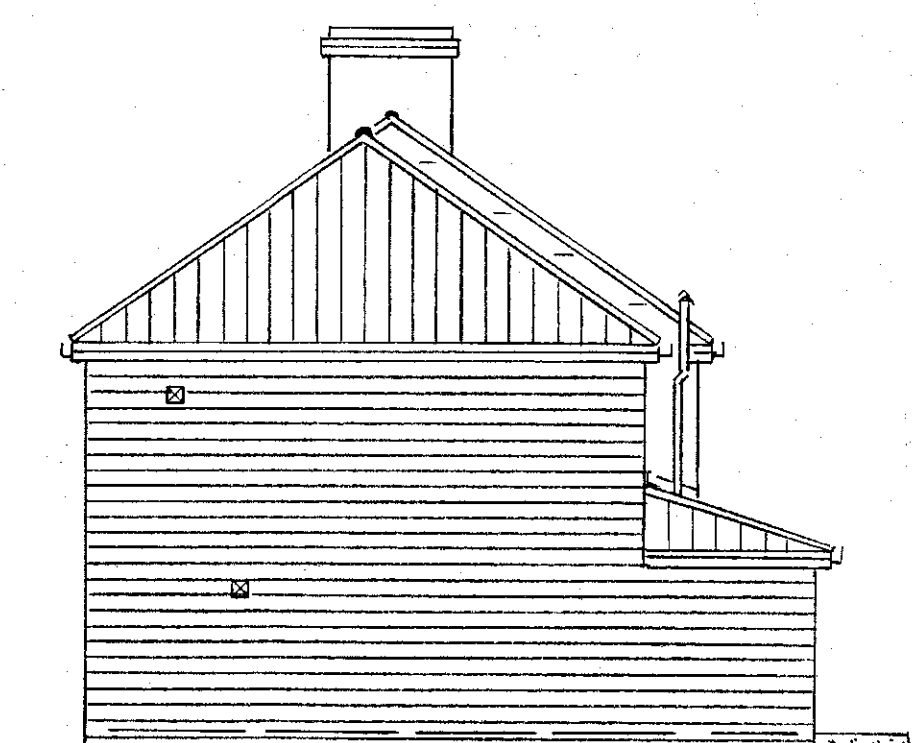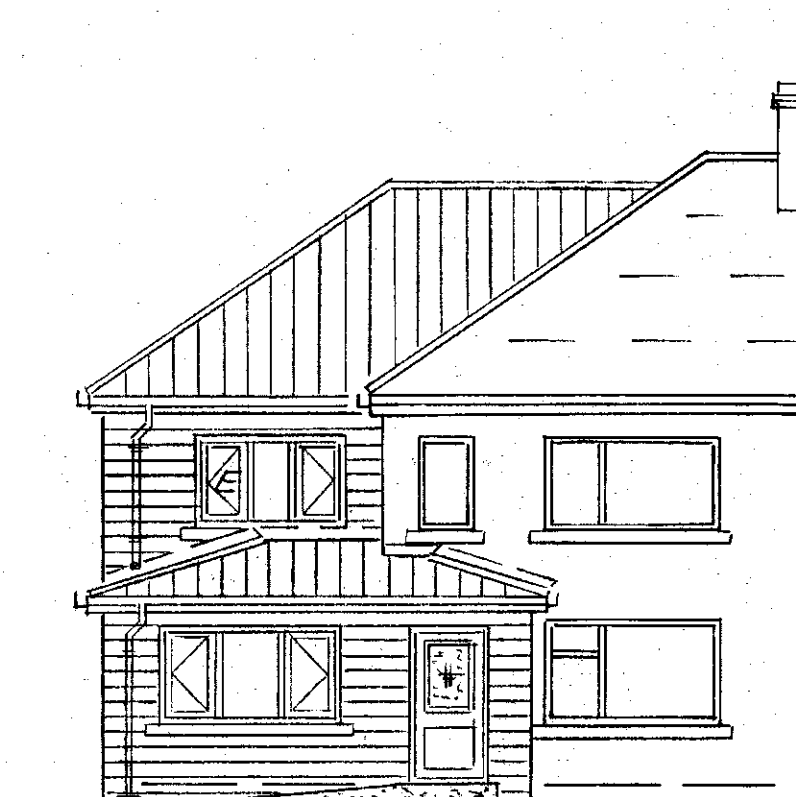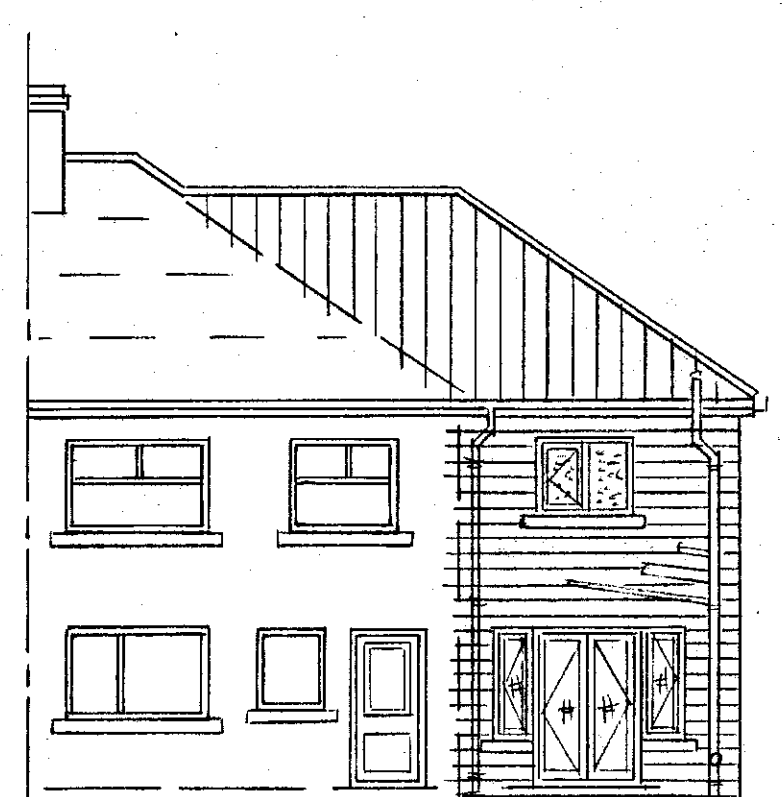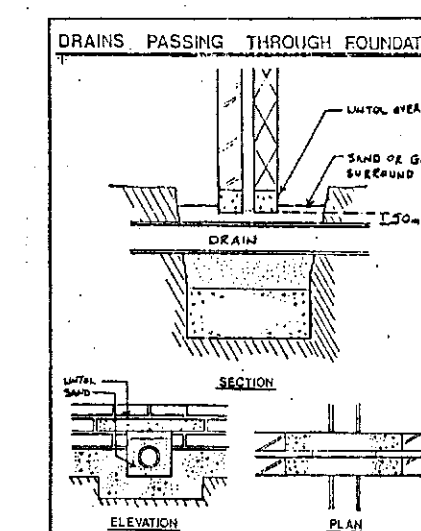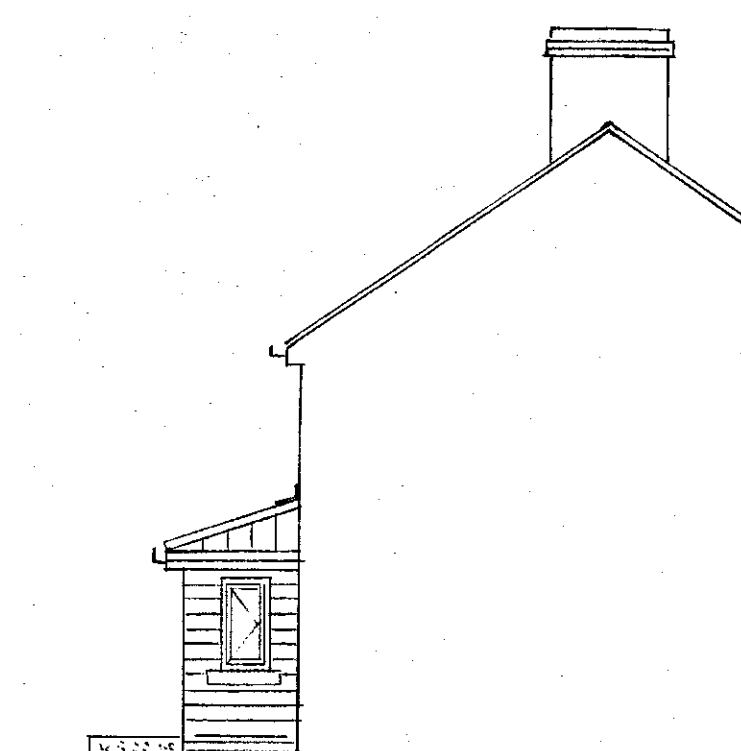

SECTION