




Existing Signage - Front Elevation

1 : 100 @ A1

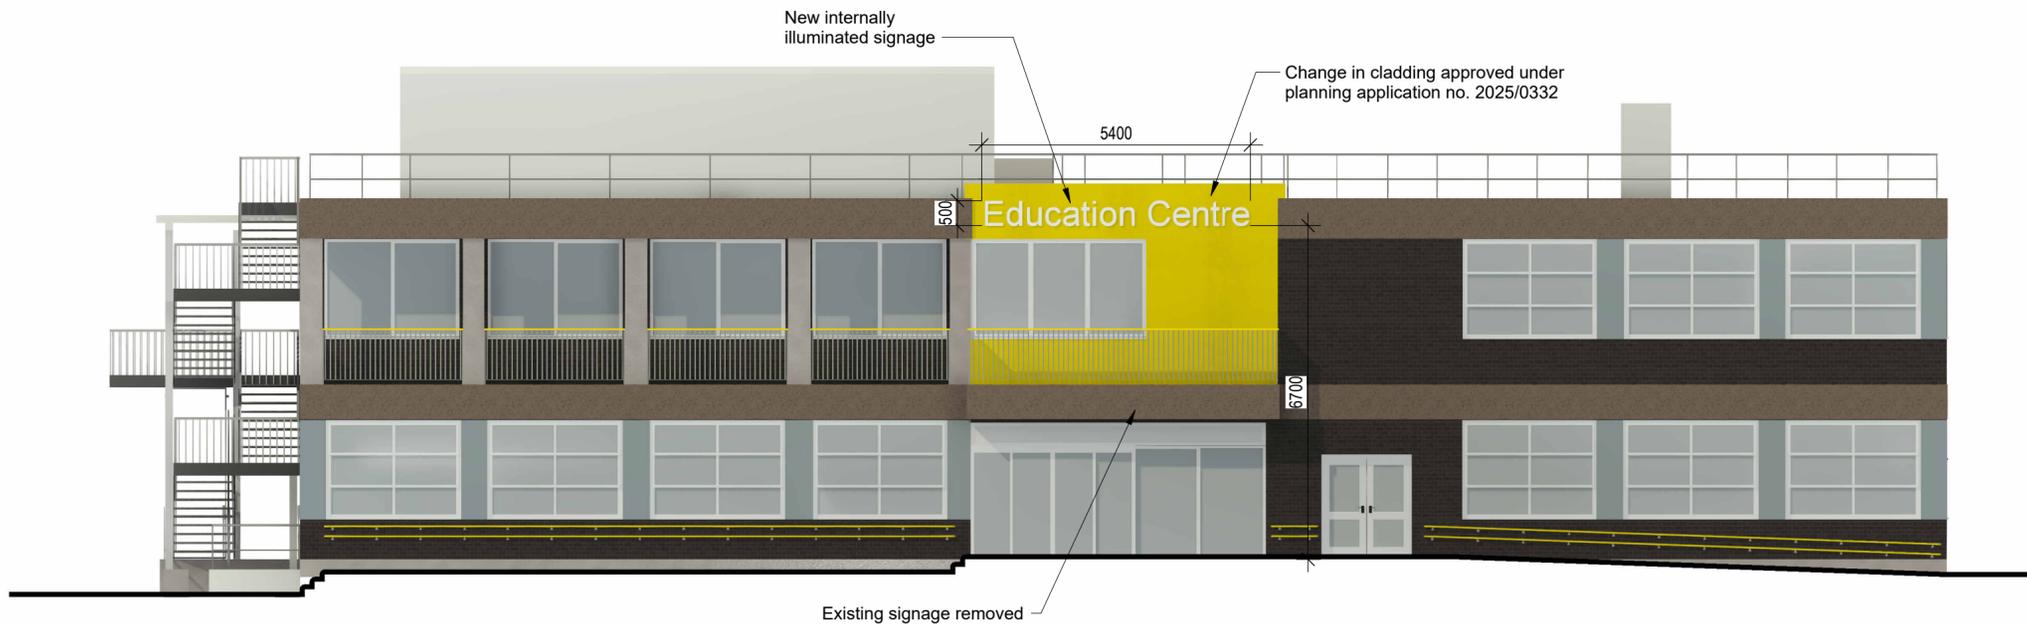

Proposed Signage - Front Elevation

1 : 100 @ A1

P01	First Issue			
Rev:	Details:	Date:	Drn:	Chk:
Client:				

Barnsley Hospital NHS Foundation Trust

Project:

Barnsley Hospital Education Centre Extension

Drawing:

Proposed Signage Elevation

**JTP**  
ARCHITECTS

JAMES TOTTY PARTNERSHIP LLP  
CHARTERED ARCHITECTS  
38 WILKINSON STREET  
SHEFFIELD S10 2GB  
Telephone: (0114) 270 0208  
Email: mail@jtp.architects.co.uk  
Web: www.jtp-architects.co.uk

Scale:	Project No:	Drawn:	Checked:	Date:
1 : 100		OM		June 2025

Status:	Purpose:
	For Planning

Drawing No:									
151366 - JTP - 02 - ZZ - D - A - 5140 - P01									
Project	Originator	Zone	Level	Type	Role	Number	Revision		