
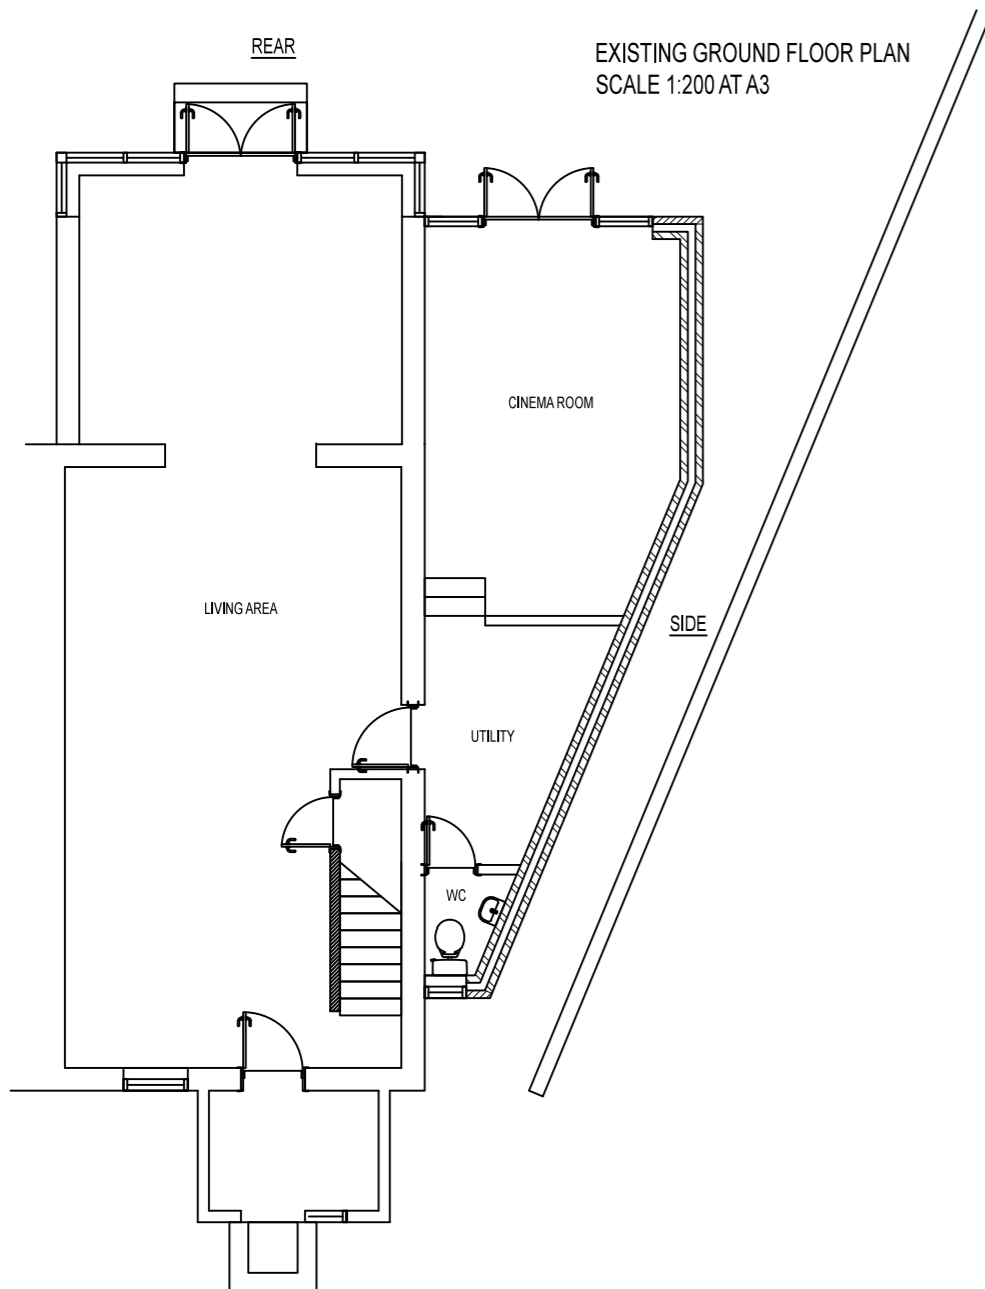
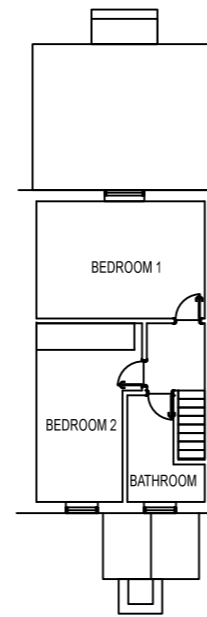


Drawing No.	Rev No.
MJB001 -004	


DO NOT SCALE: Contractor to check all dimensions and report any omissions or errors

**NOTES**

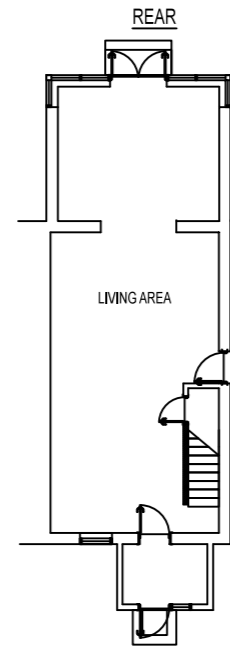

EXISTING GROUND FLOOR PLAN  
SCALE 1:200 AT A3

EXISTING FIRST FLOOR PLAN  
SCALE 1:200 AT A3

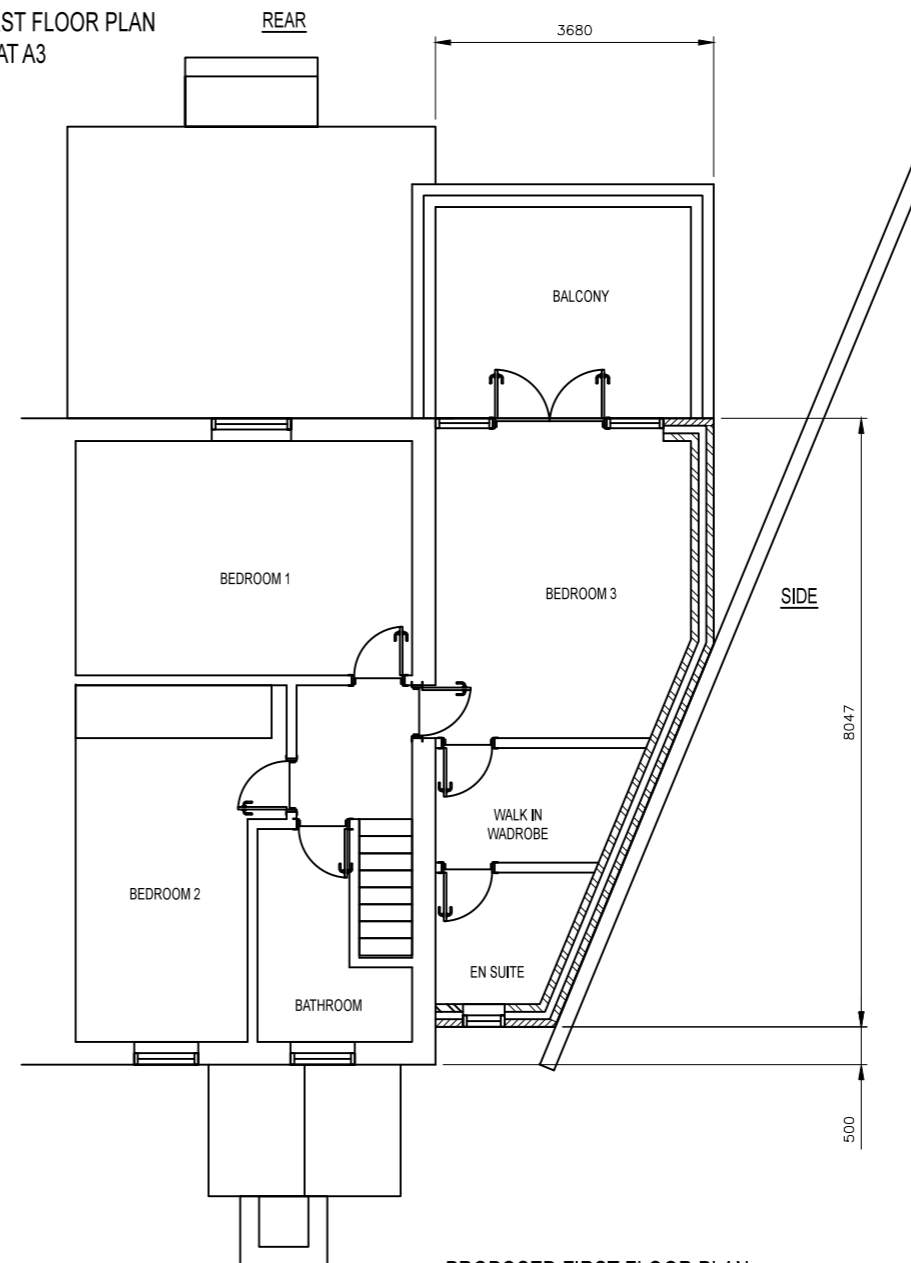

PROPOSED FIRST FLOOR PLAN  
SCALE 1:100 AT A3

PROPOSED GROUND FLOOR PLAN  
SCALE 1:100 AT A3

Rev	Description	By	Chk	App	Date
-----	-------------	----	-----	-----	------

JRB DESIGNS Ltd  
1 Saville Road  
Cudworth  
Barnsley  
S72 8LT  
Tel: 01226 383542  
Fax: 01226 380078  
Mob: 07970 541192  
Email: john@jrbdesigns.co.uk

This drawing is copyright. © jrbdesigns Ltd.

Client  
**MR. J BOUGNOT**

Drawing Title  
**PROPOSED PLANS**

Address  
**171 HILL END ROAD  
MAPPLEWELL  
BARNSELY  
S75 6DX**

Project Title:  
**PROPOSED TWO STOREY  
SIDE EXTENSION**

Purpose of Issue:  
**PLANNING**

Drawing Status  
**FIRST ISSUE**

Scale at A3 AS SHOWN	Drawn By JRB	Date 29/03/2022
Checked By	Date 29/03/2022	Approved By Date 29/03/2022
Project No. <b>MJB001</b>	Drawing No. <b>004</b>	Revision <b>-</b>

APPROVAL  INFORMATION  TENDER  CONTRACT  CONSTRUCTION