

GENERAL NOTES:

Drawing copywrite of DS&L Property Consulting Ltd.

Dimensions should be checked and verified on site prior to any construction or alteration.


New privet hedge

Tree removed


New timber gate

New timber fencing

New timber gate

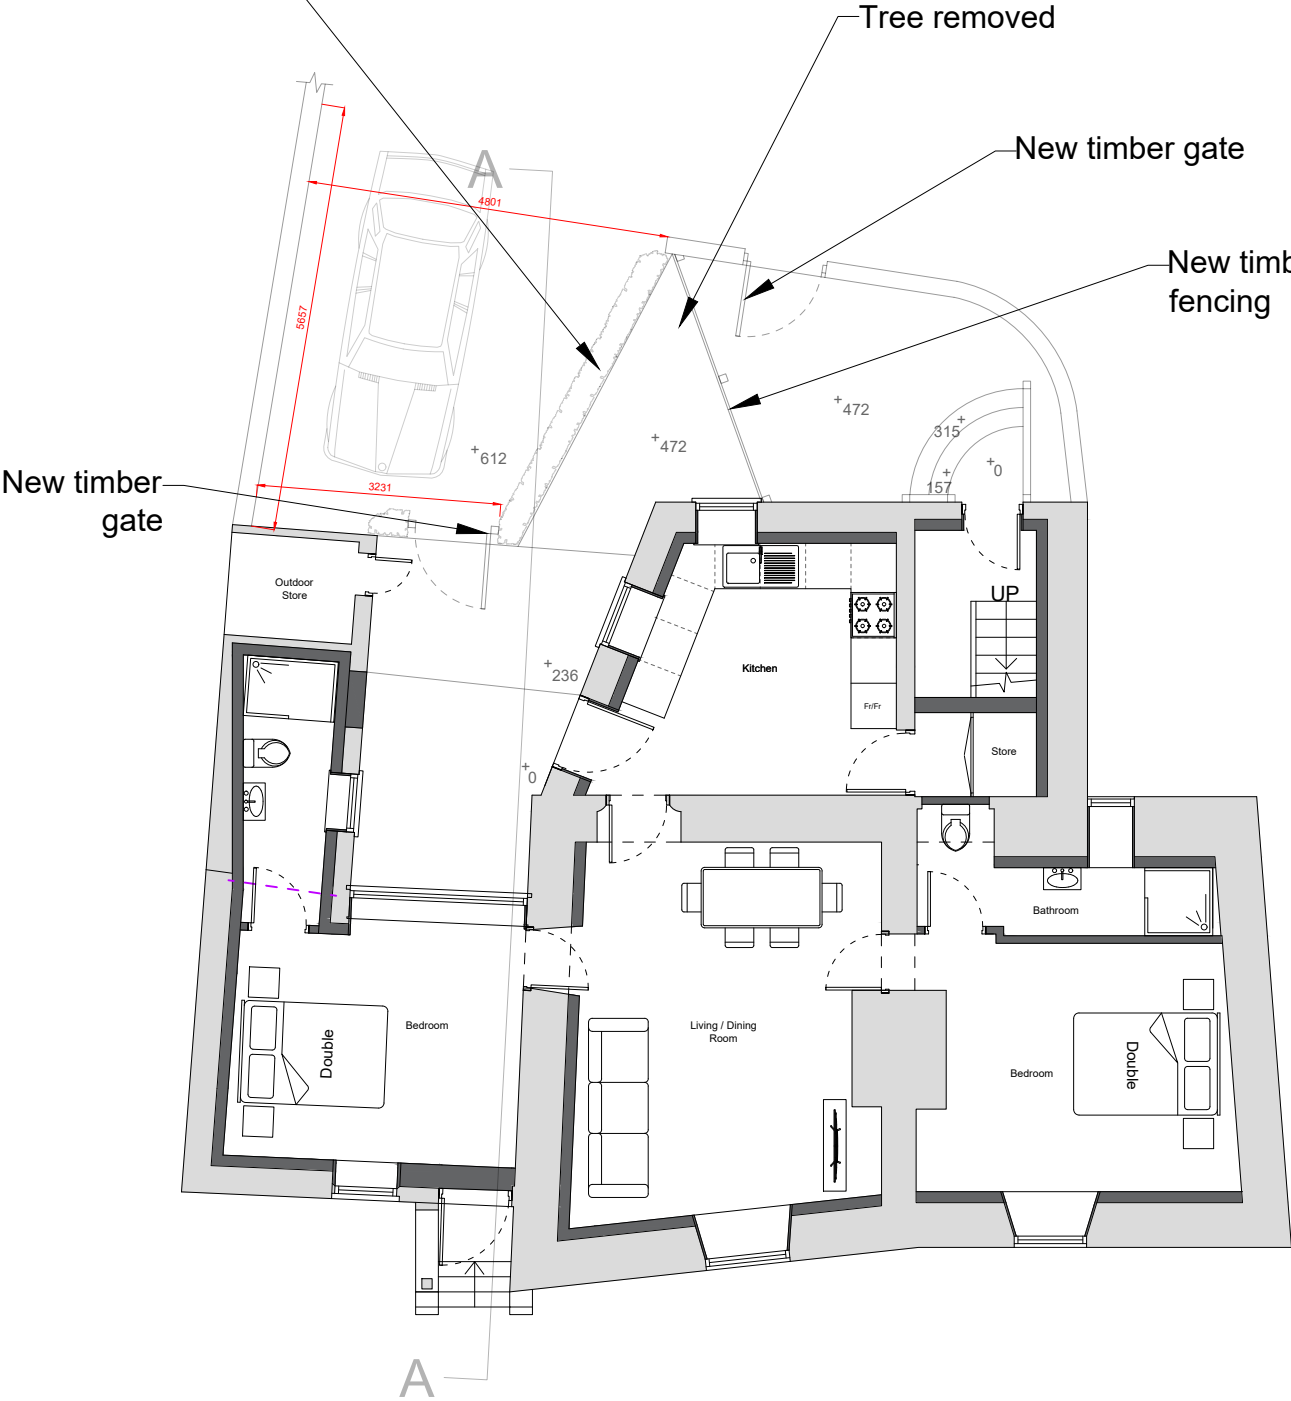

PROPOSED GROUND FLOOR

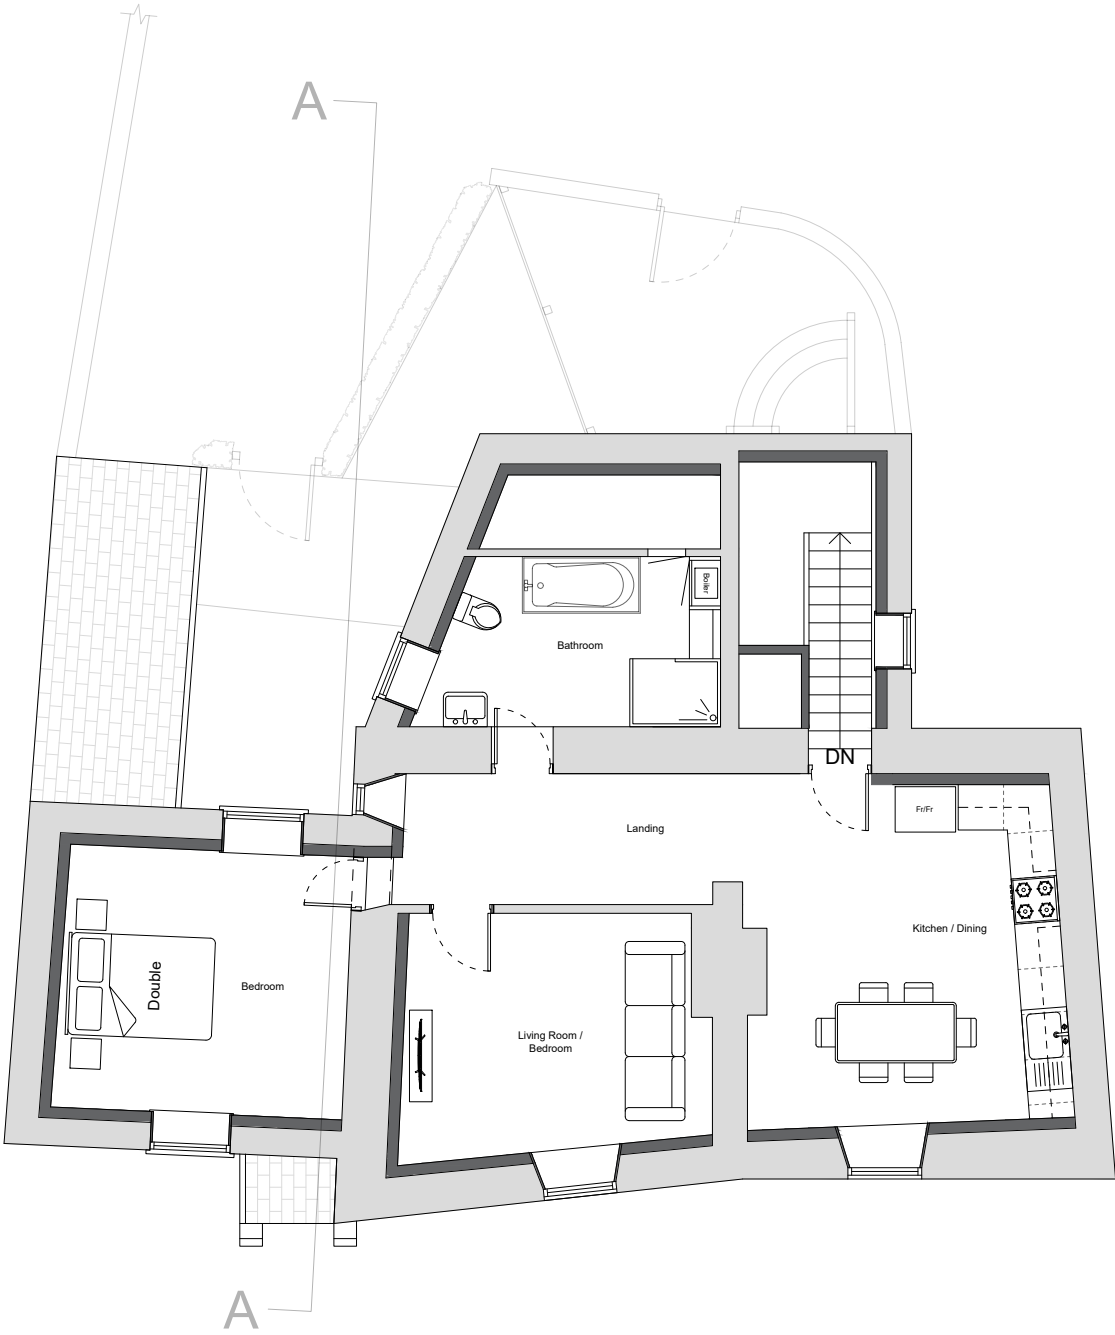

PROPOSED FIRST FLOOR



Site Address:			
1 Maltkiln Row, Cawthorne, Barnsley, S75 4HH			
Project:			
Refurbishment and Formation of Flats			
Drawing title:			
Proposed Floor Plans			
Status:	Date:		
Planning	January 2024		
Project no:	Drawing no:	Revision:	Scale:
DSA-FP-1MR 04		A	1:100@A3