



**PROPOSED SIDE ELEVATION**  
SCALE 1:100

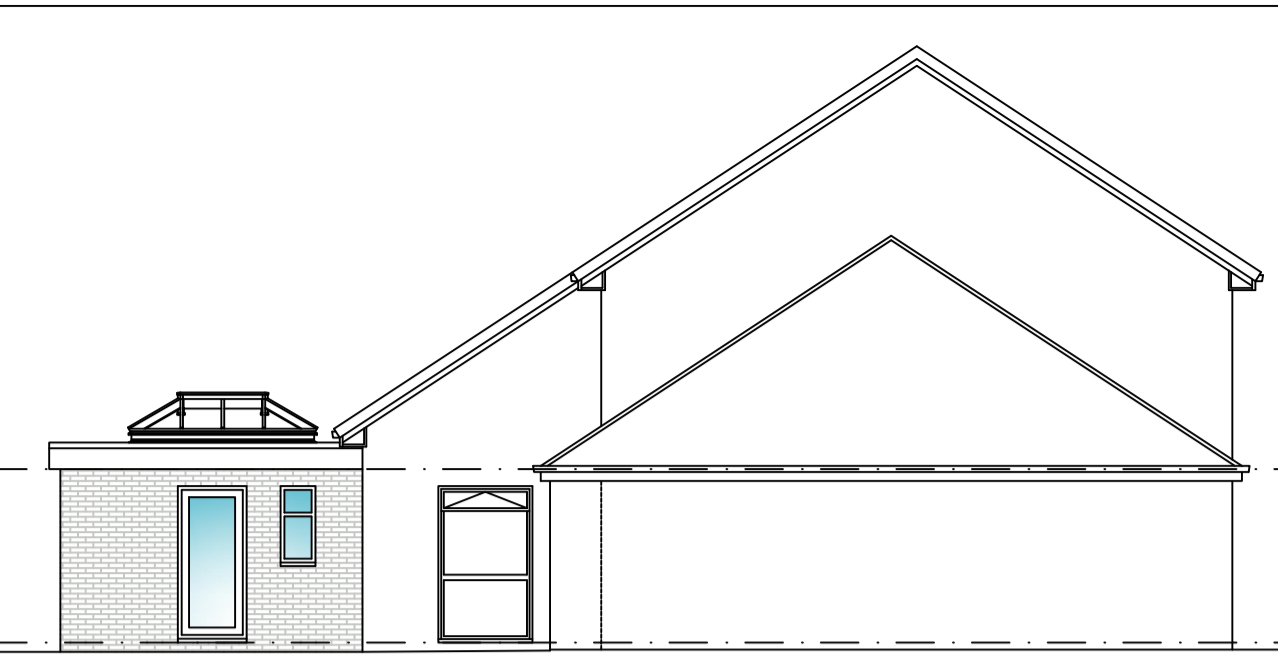

**PROPOSED FRONT ELEVATION**  
SCALE 1:100




**PROPOSED SIDE ELEVATION**  
SCALE 1:100

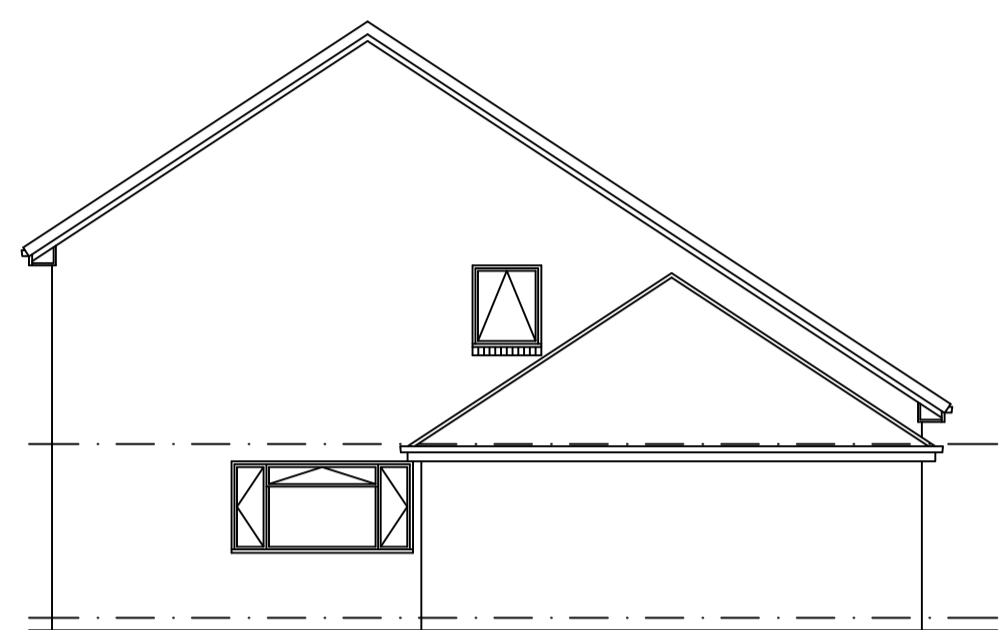


**EXISTING SIDE ELEVATION**  
SCALE 1:100




**EXISTING FRONT ELEVATION**  
SCALE 1:100

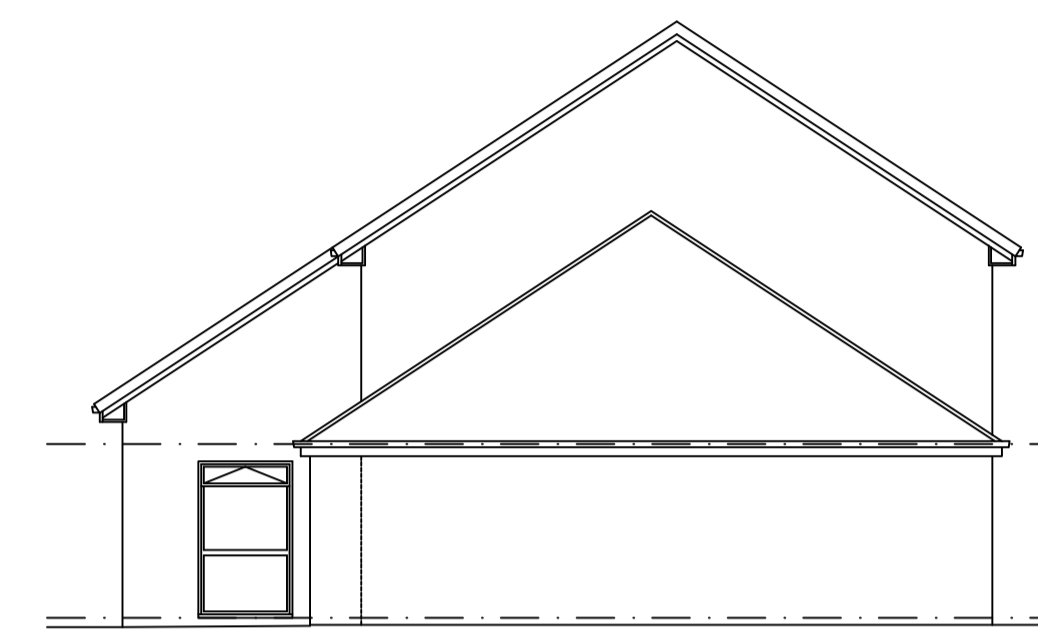

**EXISTING SIDE ELEVATION**  
SCALE 1:100

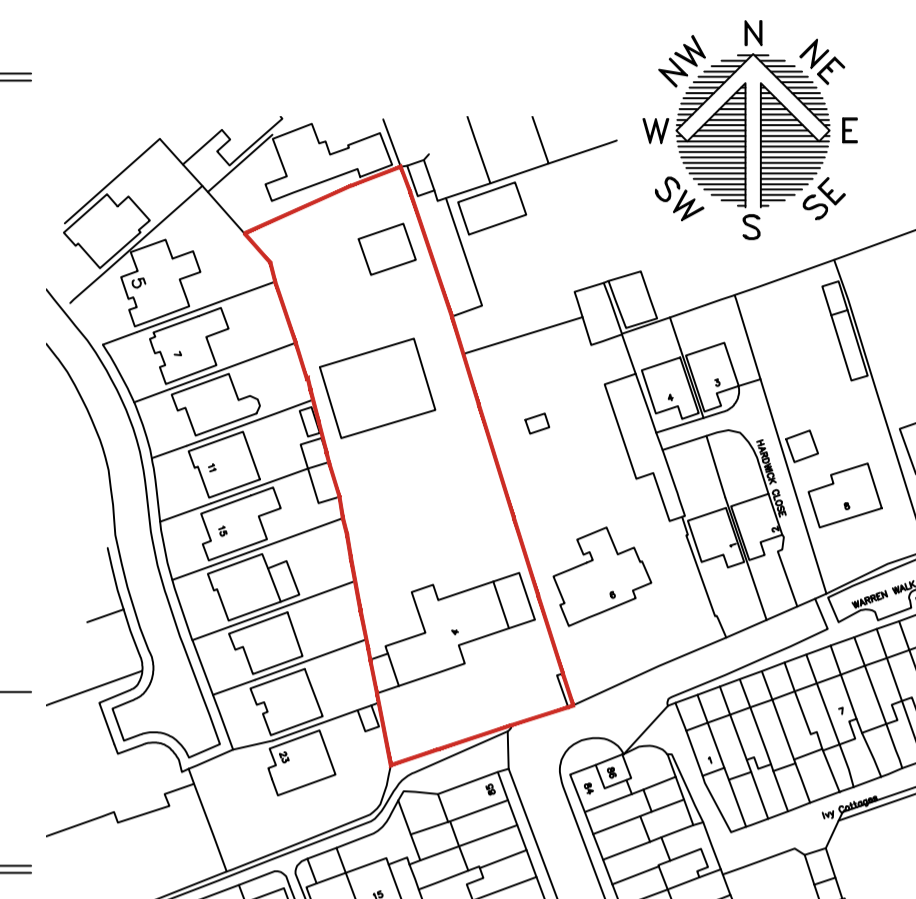

**LOCATION PLAN**  
SCALE 1:1250

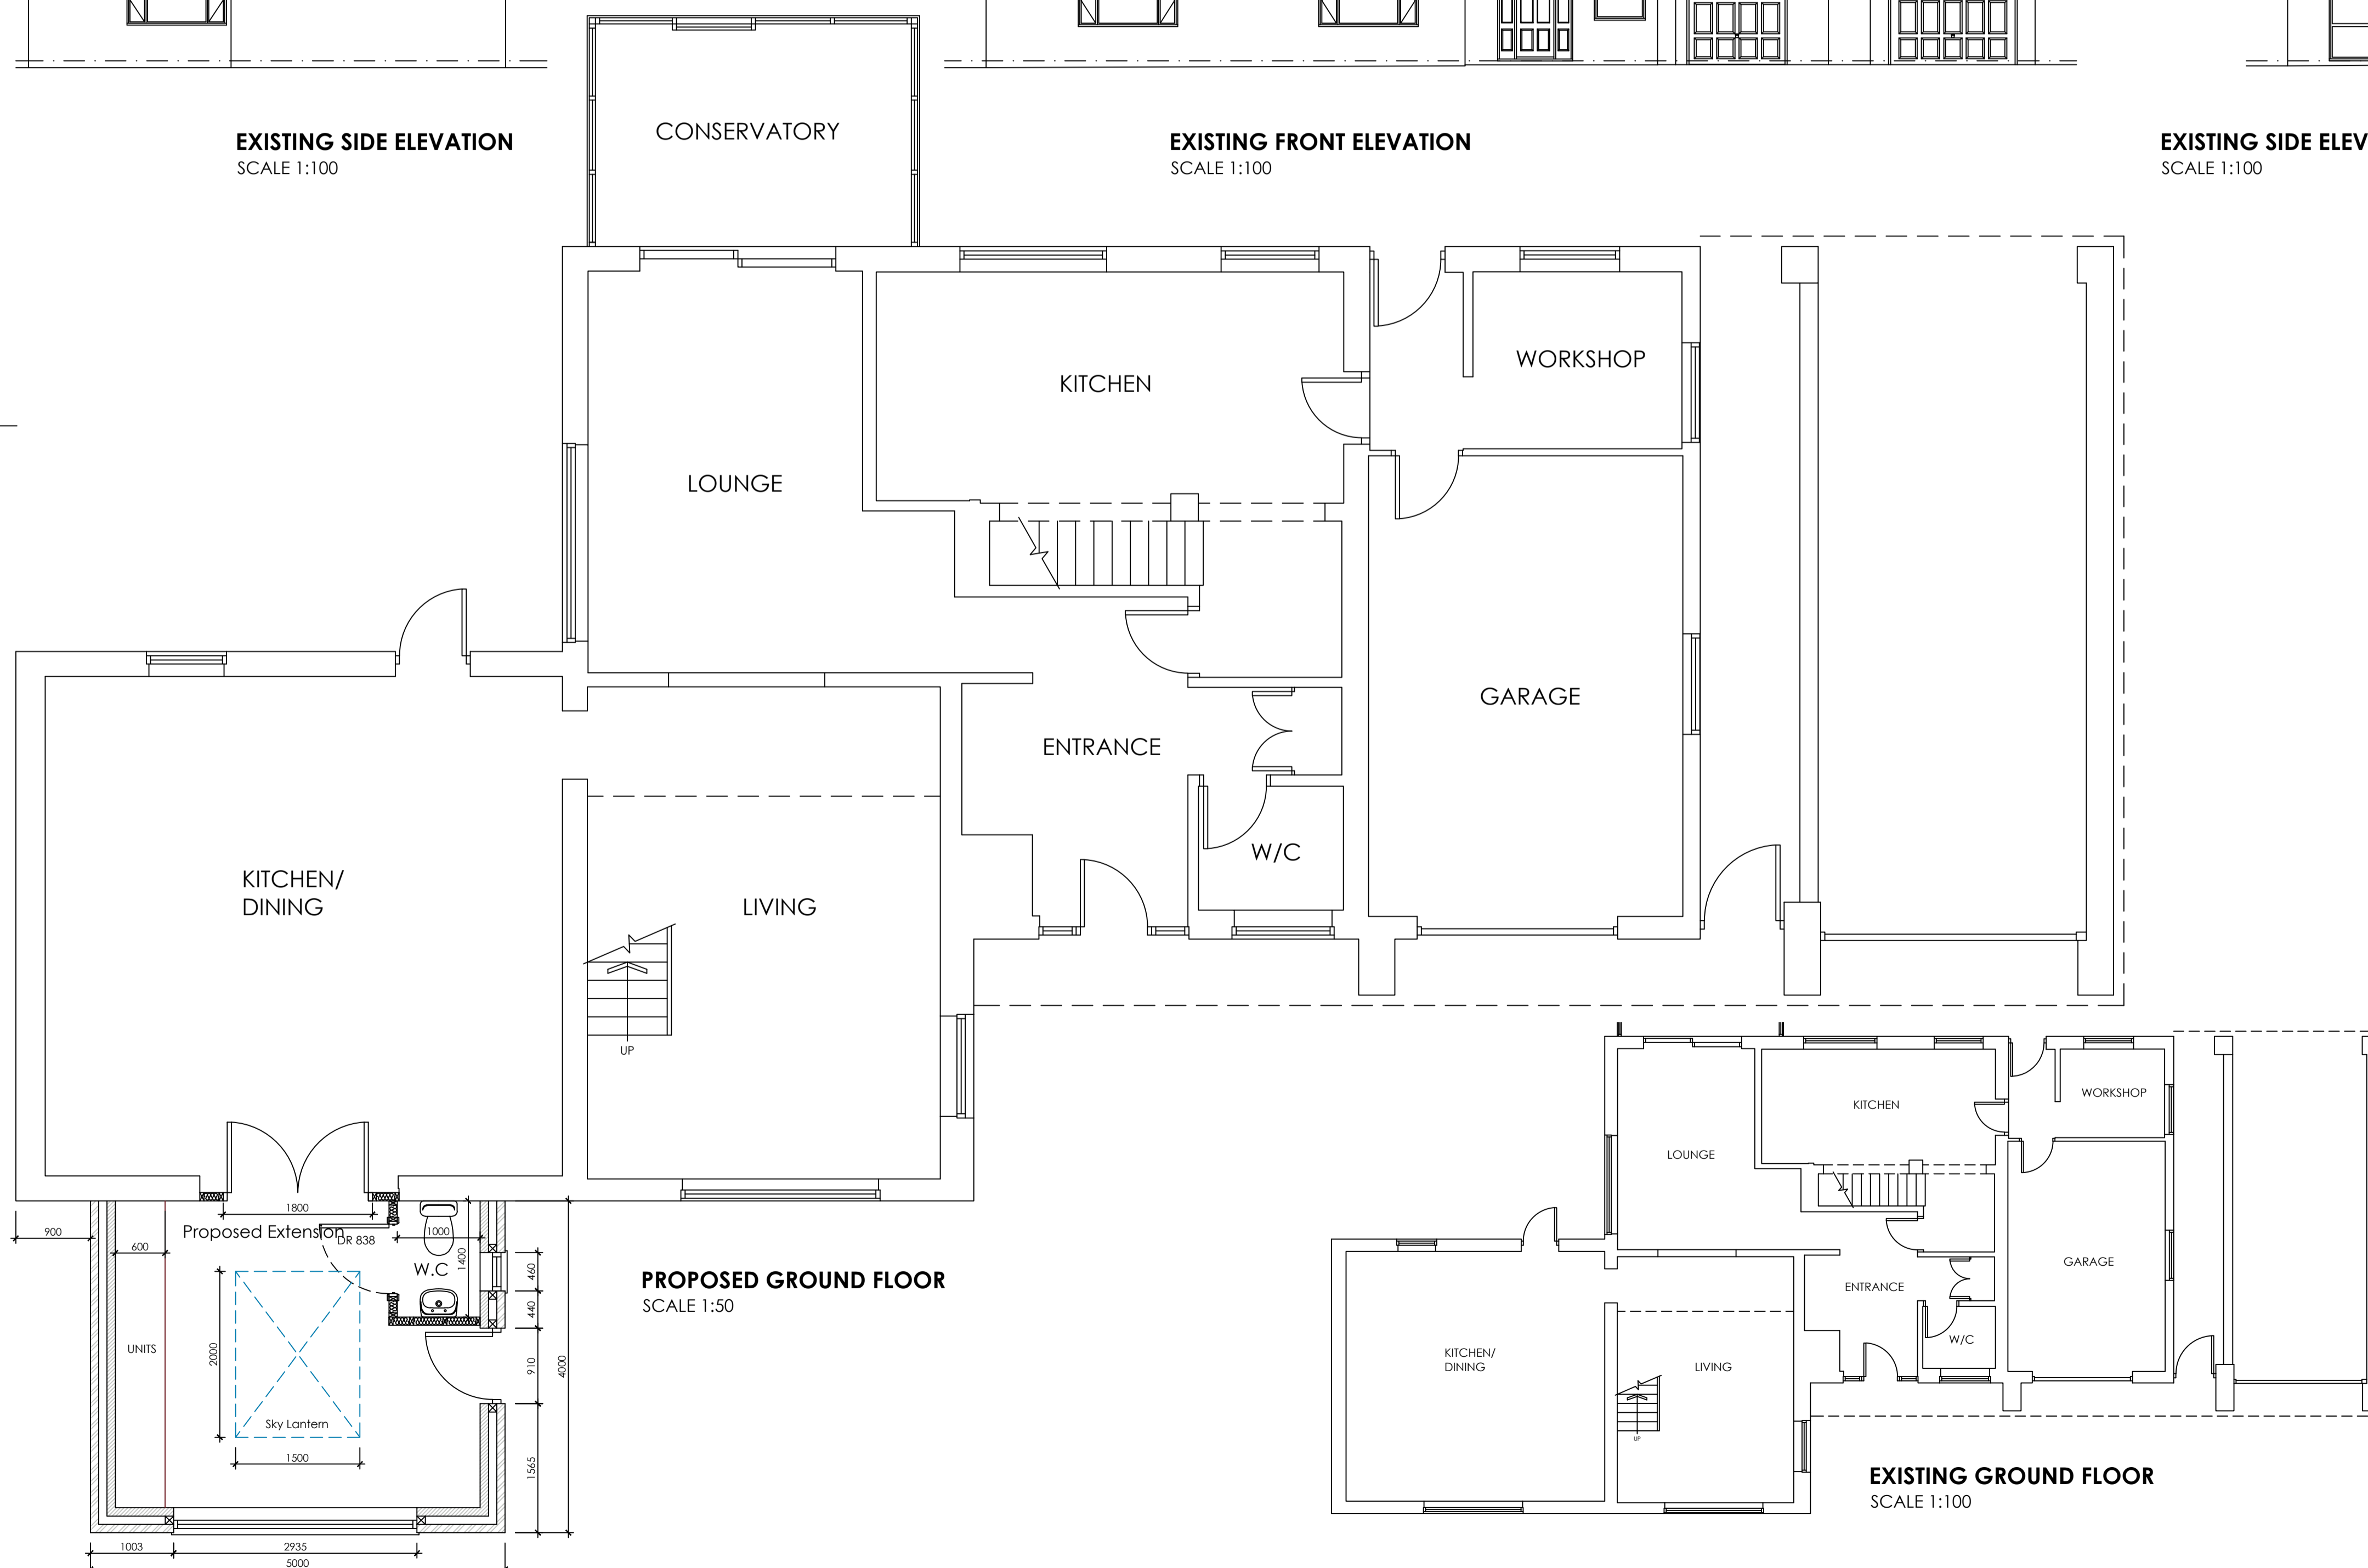

**PROPOSED GROUND FLOOR**  
SCALE 1:50

**EXISTING GROUND FLOOR**  
SCALE 1:100



**BLOCK PLAN**  
SCALE 1:500

			OFFICE ONE, DRILL HALL, 11 EASTGATE, BARNSELEY, S70 2EU Phone: 01226 208482 Email: info@whiteagus.co.uk Web: www.whiteagus.co.uk		
Project: PROPOSED EXTENSION 4 WARREN WALK, ROYSTON BARNSELEY, S71 4QB			Client: MR BILL OWEN		
Drawing Title: SITE PLAN			Date: JULY 2025	Scale: 1:50 & 1:100 @ A1	
			Ref: 25-059	Dwg. No: 01	Rev: B
Date	Suffix	Description	Date	Suffix	Description
24/09/2025	A	REVISED TO CLIENTS REQUIREMENTS			
16/10/2025	B	COMPLETE FLOOR PLAN ADDED FOR VALIDATION			