




FRONT ELEVATION (W)
SCALE 1:100

REAR ELEVATION (E)
SCALE 1:100


SIDE ELEVATION 1 (S)
SCALE 1:100

SIDE ELEVATION 1 (N)
SCALE 1:100


- MATERIALS:**
- 1. WALLS - NATURAL STONEWORK TME
 - 2. ROOF - CONCRETE TILES (BROWN)
 - 3. WINDOWS/DOORS - GREY TME
 - 4. RW GOODS - TME
 - 5. FASCIA / SOFFIT - TME

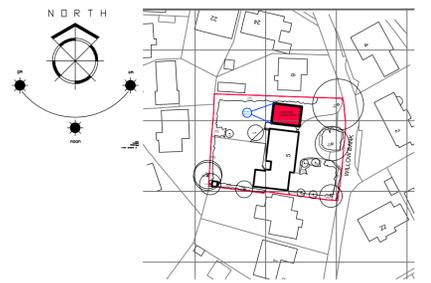


LOCATION PLAN 1:1250

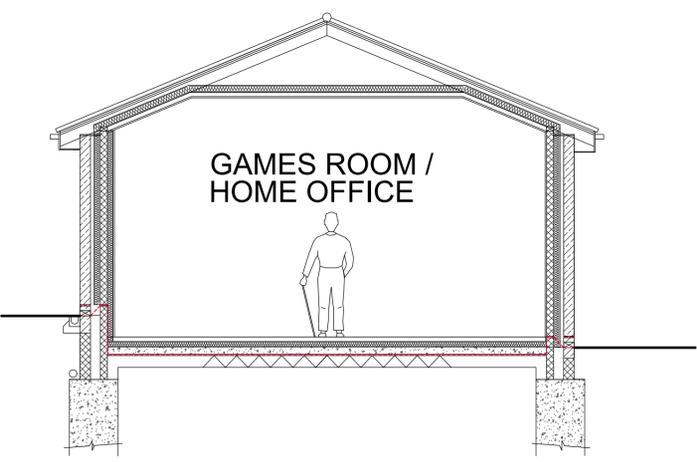


TYPICAL SECTION SCALE 1:50

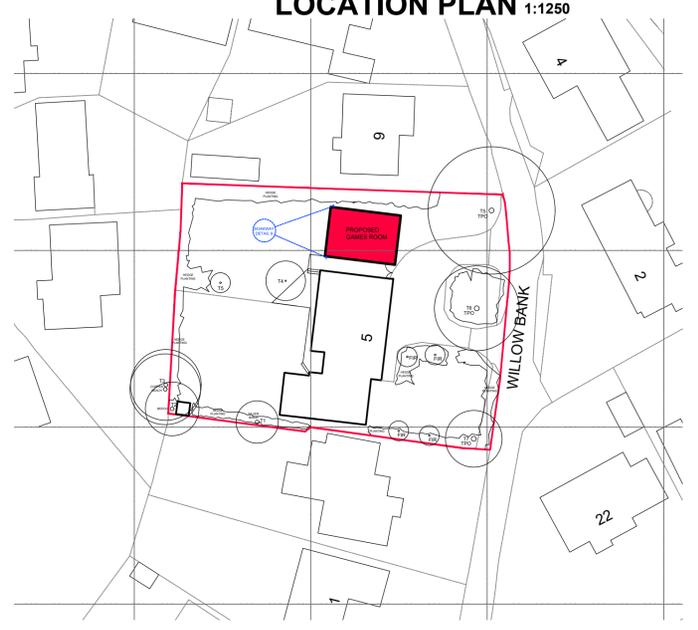


BLOCK PLAN 1:500

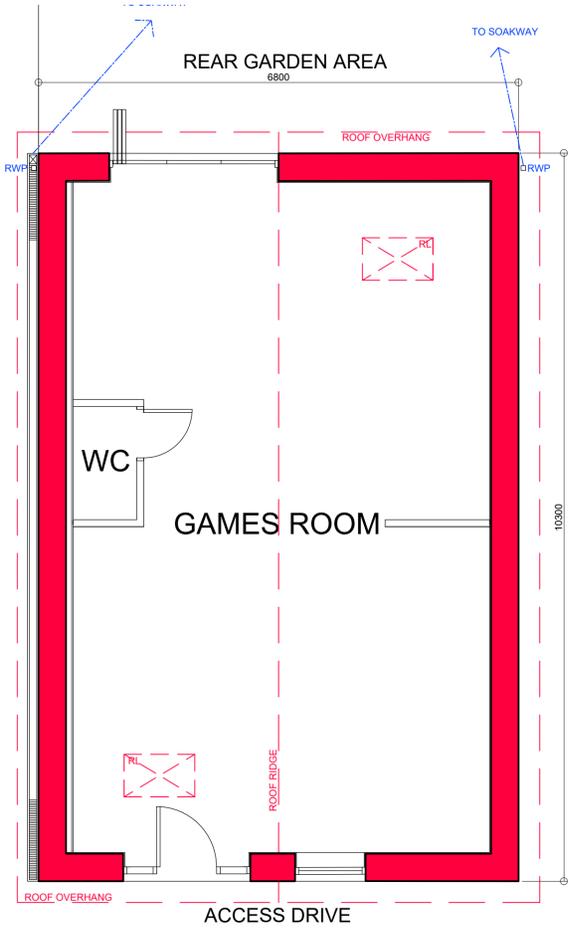

GROUND FLOOR PLAN 1:50

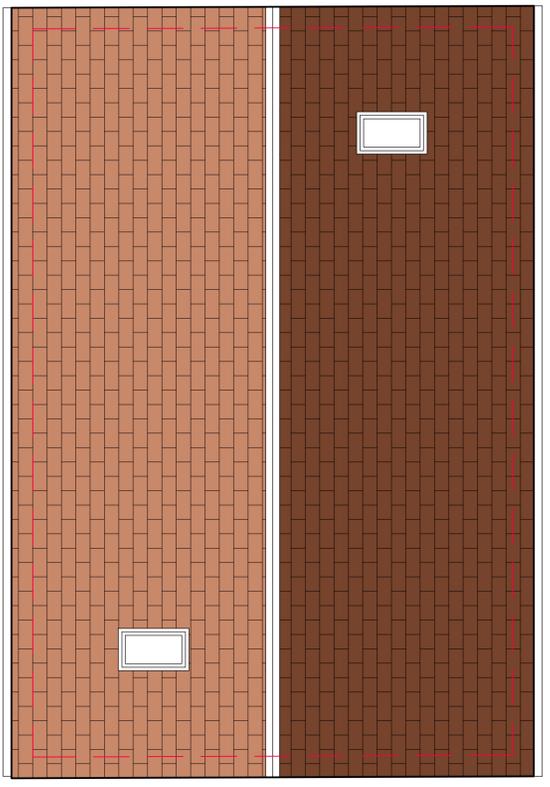

ROOF PLAN 1:50

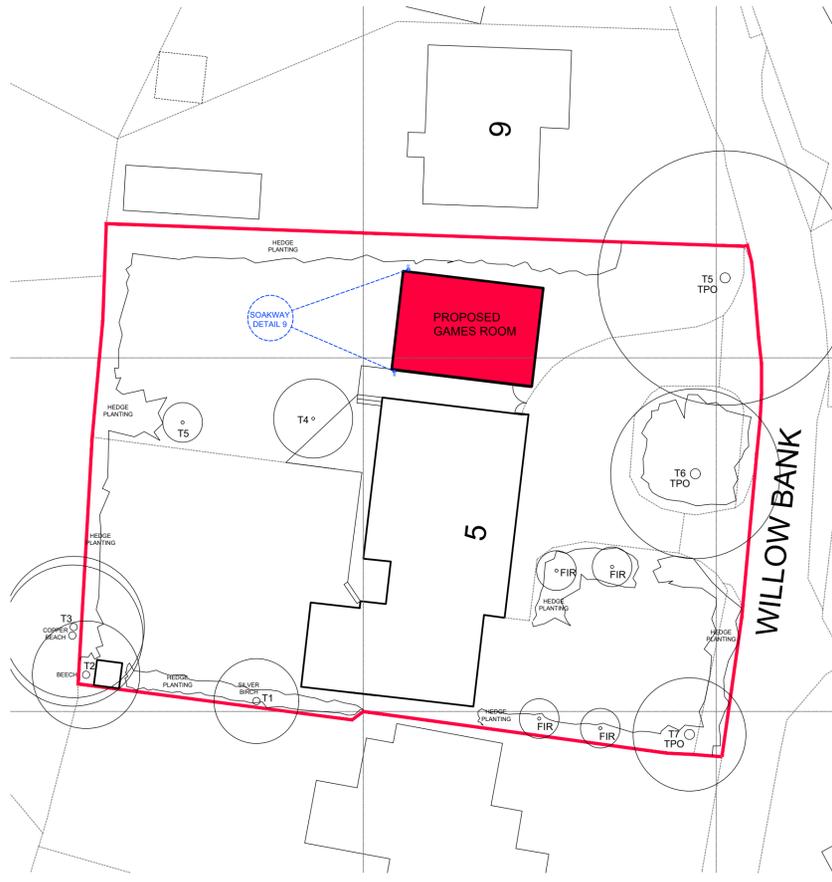

SITE PLAN 1:250

1. THIS DRAWING AND THE COPYRIGHTS AND PATENTS THEREIN ARE THE PROPERTY OF NYP ARCHITECTURAL LTD REGISTERED IN ENGLAND AND WALES No. 16161860 AND MAY BE USED OR REPRODUCED ONLY UNDER CONTRACT.
2. CONTRACTORS AND SUB-CONTRACTORS MUST CHECK AND AGREE ALL DIMENSIONS BEFORE PREPARING SHOP DRAWINGS OR COMMENCING WORK ON SITE.
3. CONTRACTORS ARE RESPONSIBLE FOR INFORMING THE DESIGNER OF ANY DISCREPANCY DISCOVERED ON THIS DRAWING OR BETWEEN THIS DRAWING AND ANY OTHER RELATED DOCUMENT ISSUED UNDER THE STANDARD FORM OF CONTRACT IN RESPECT OF THE WORK.
4. WRITTEN DIMENSIONS ONLY ARE TO BE USED FROM THIS DRAWING. IF IN ANY DOUBT ASK FOR CLARIFICATION.

Revisions.

Date	Suffix	Description

Notes.



BBIC, INNOVATION WAY, BARNSELEY, S75 1JL.
Tel: 01226 200989. E: scott@nypas.co.uk

Project:
**5 WILLOW BANK
BARNSELEY
S75-1BN**

Drawing Title:
**CHANGE OF USE
GAMES ROOM
PLAN ELEVATIONS
& SECTIONS**

Client:
S KEEN

Date:
OCT 2025

Scale:
AS INDICATED

Ref. Dwg. No. Rev.
2025/29 CH01