


Drawing No.	Rev No.
MPS001 -003	

IF IN DOUBT ASK!

SCALE BARS					
1:100	1	2	3	4	5
1:200	2	4	6	8	10
1:500	5	10	15	20	25
1:1250	25	50			

DO NOT SCALE: Contractor to check all dimensions and report any omissions or errors

NOTES

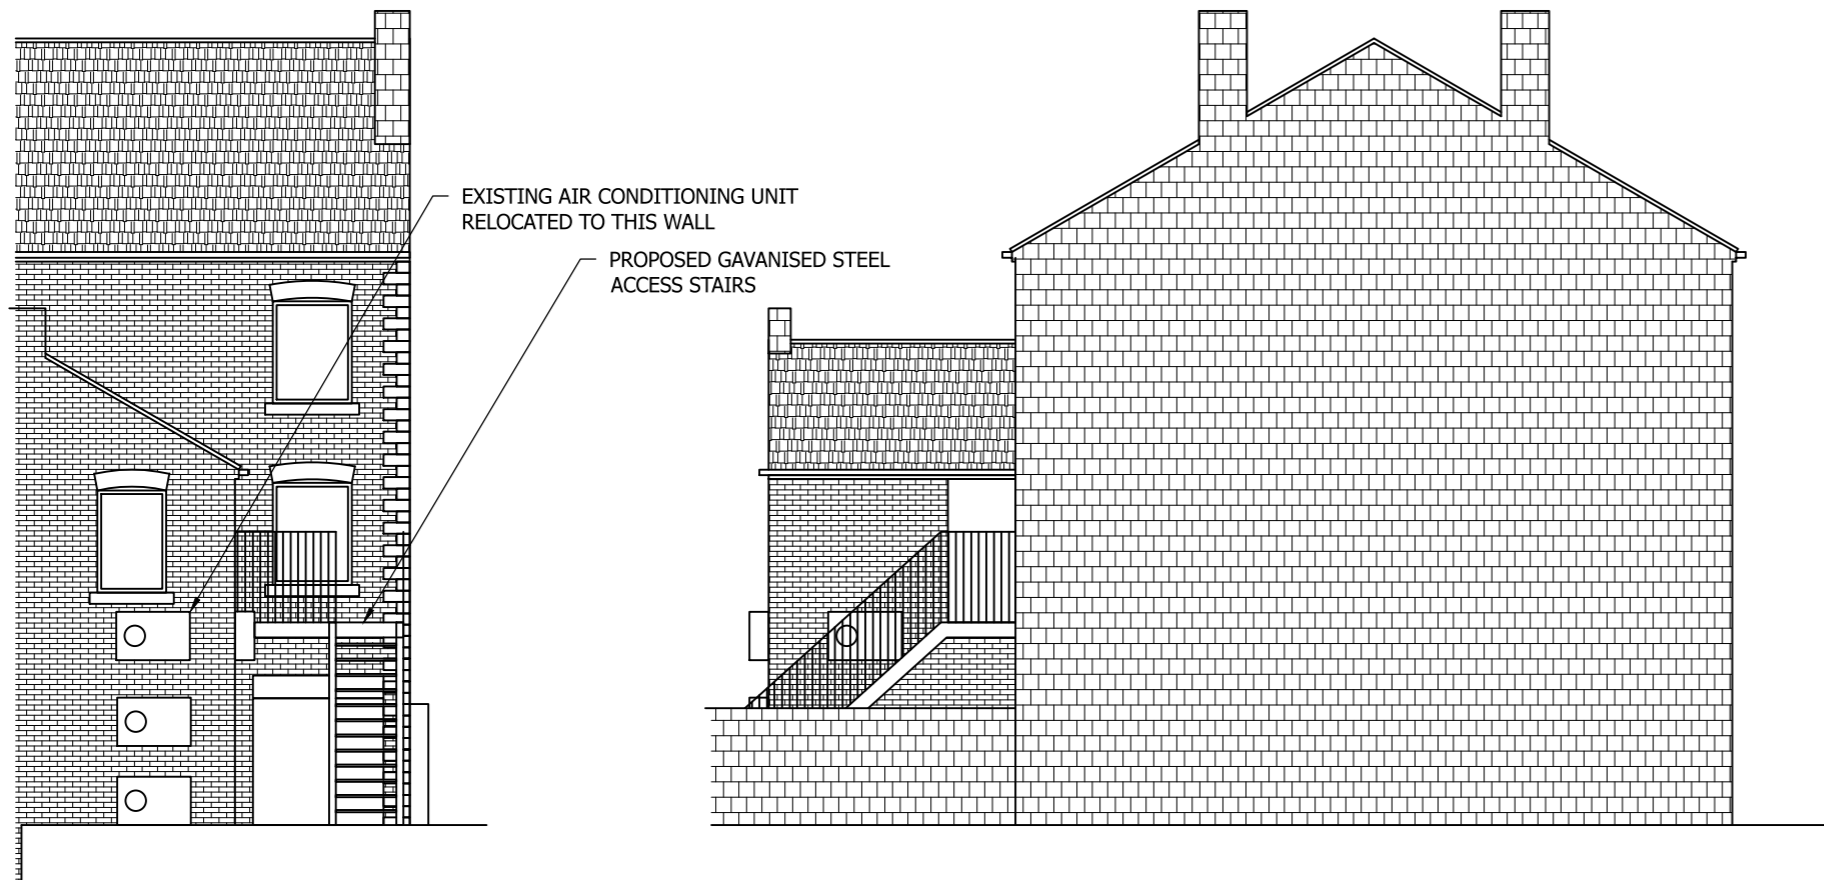

PROPOSED REAR ELEVATION
SCALE 1:100 AT A3

PROPOSED END ELEVATION
SCALE 1:100 AT A3

Rev	Description	By	Chk	App	Date

JRB DESIGNS Ltd
1 Saville Road
Cudworth
Barnsley
S72 8LT
Tel: 01226 383542
Fax: 01226 380078
Mob: 07970 541192
Email: john@jrbdesigns.co.uk

This drawing is copyright. © jrbdesigns Ltd.

Client **MR.P SRIARATHAN**

Drawing Title **PROPOSED ELEVATIONS**

Address **492 - 494 DONCASTER ROAD
STAIRFOOT
BARNSELY
S70 3PH**

Project Title **PROPOSED NEW ACCESS TO
FLAT ABOVE 492**

Purpose of Issue: **PLANNING**

Drawing Status **FIRST ISSUE**

Scale at A3 AS SHOWN	Drawn By JRB	Date 09/09/2025
Checked By	Date 09/09/2025	Approved By Date 09/09/2025
Project No. MPS001	Drawing No. 003	Revision -

APPROVAL INFORMATION TENDER CONTRACT CONSTRUCTION