


Existing Site
1 : 100



Proposed Site
1 : 100

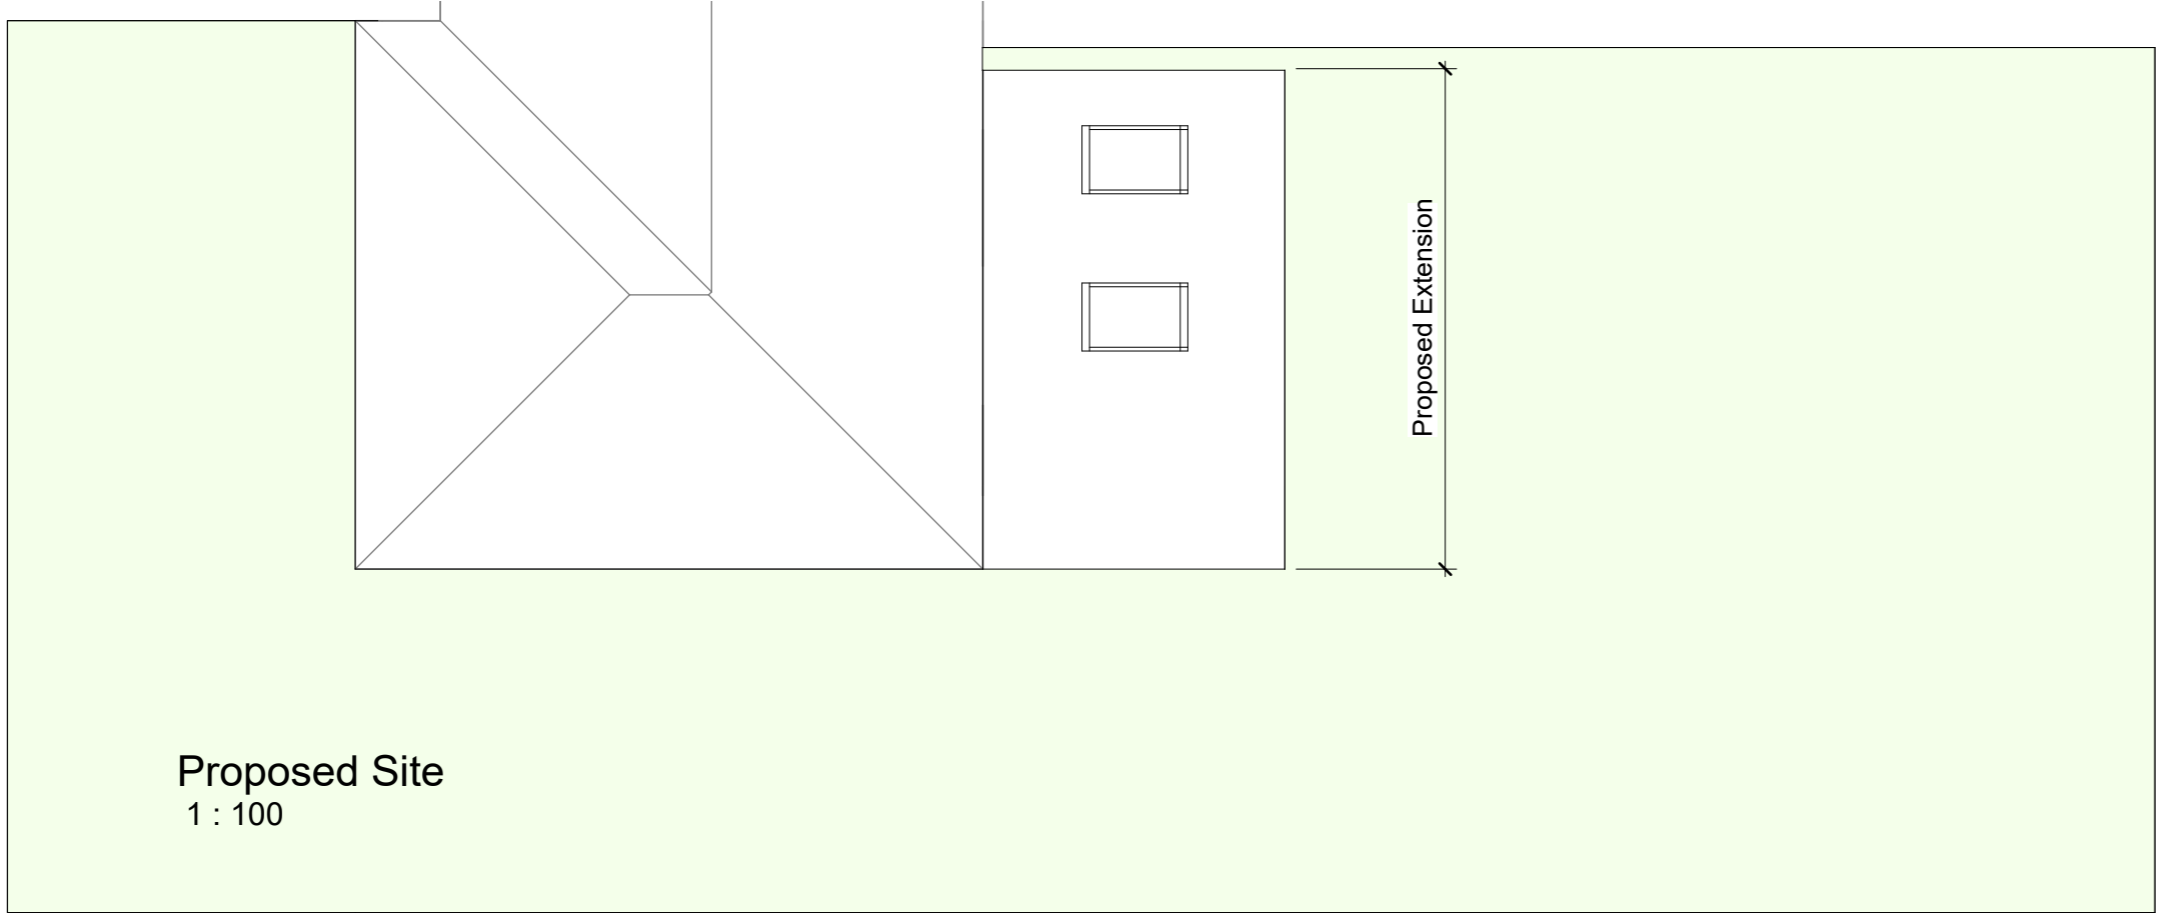

THE YORKSHIRE ARCHITECT
 E: theyorkshirearchitect@gmail.com
 T: +44 7466 296416
 W: www.theyorkshirearchitect.com

REVISIONS			
CODE	STATUS	SUITABILITY DESCRIPTION	PURPOSE OF ISSUE
	PL	PLANNING	PLANNING

PROJECT	103 Furlong Rd, Rotherham
SHEET	Site Plan

CLIENT			Roshena Ellis		
Date	Project number	Scale (@ A3)			
05.12.2024	003	1 : 100			
Drawn by	DRWAING NUMBER	REV			
NT	002-P01				