





GENERAL NOTES:

Drawing copyright of DS&L Property Consulting Ltd.

Dimensions should be checked and verified on site prior to any construction or alteration.

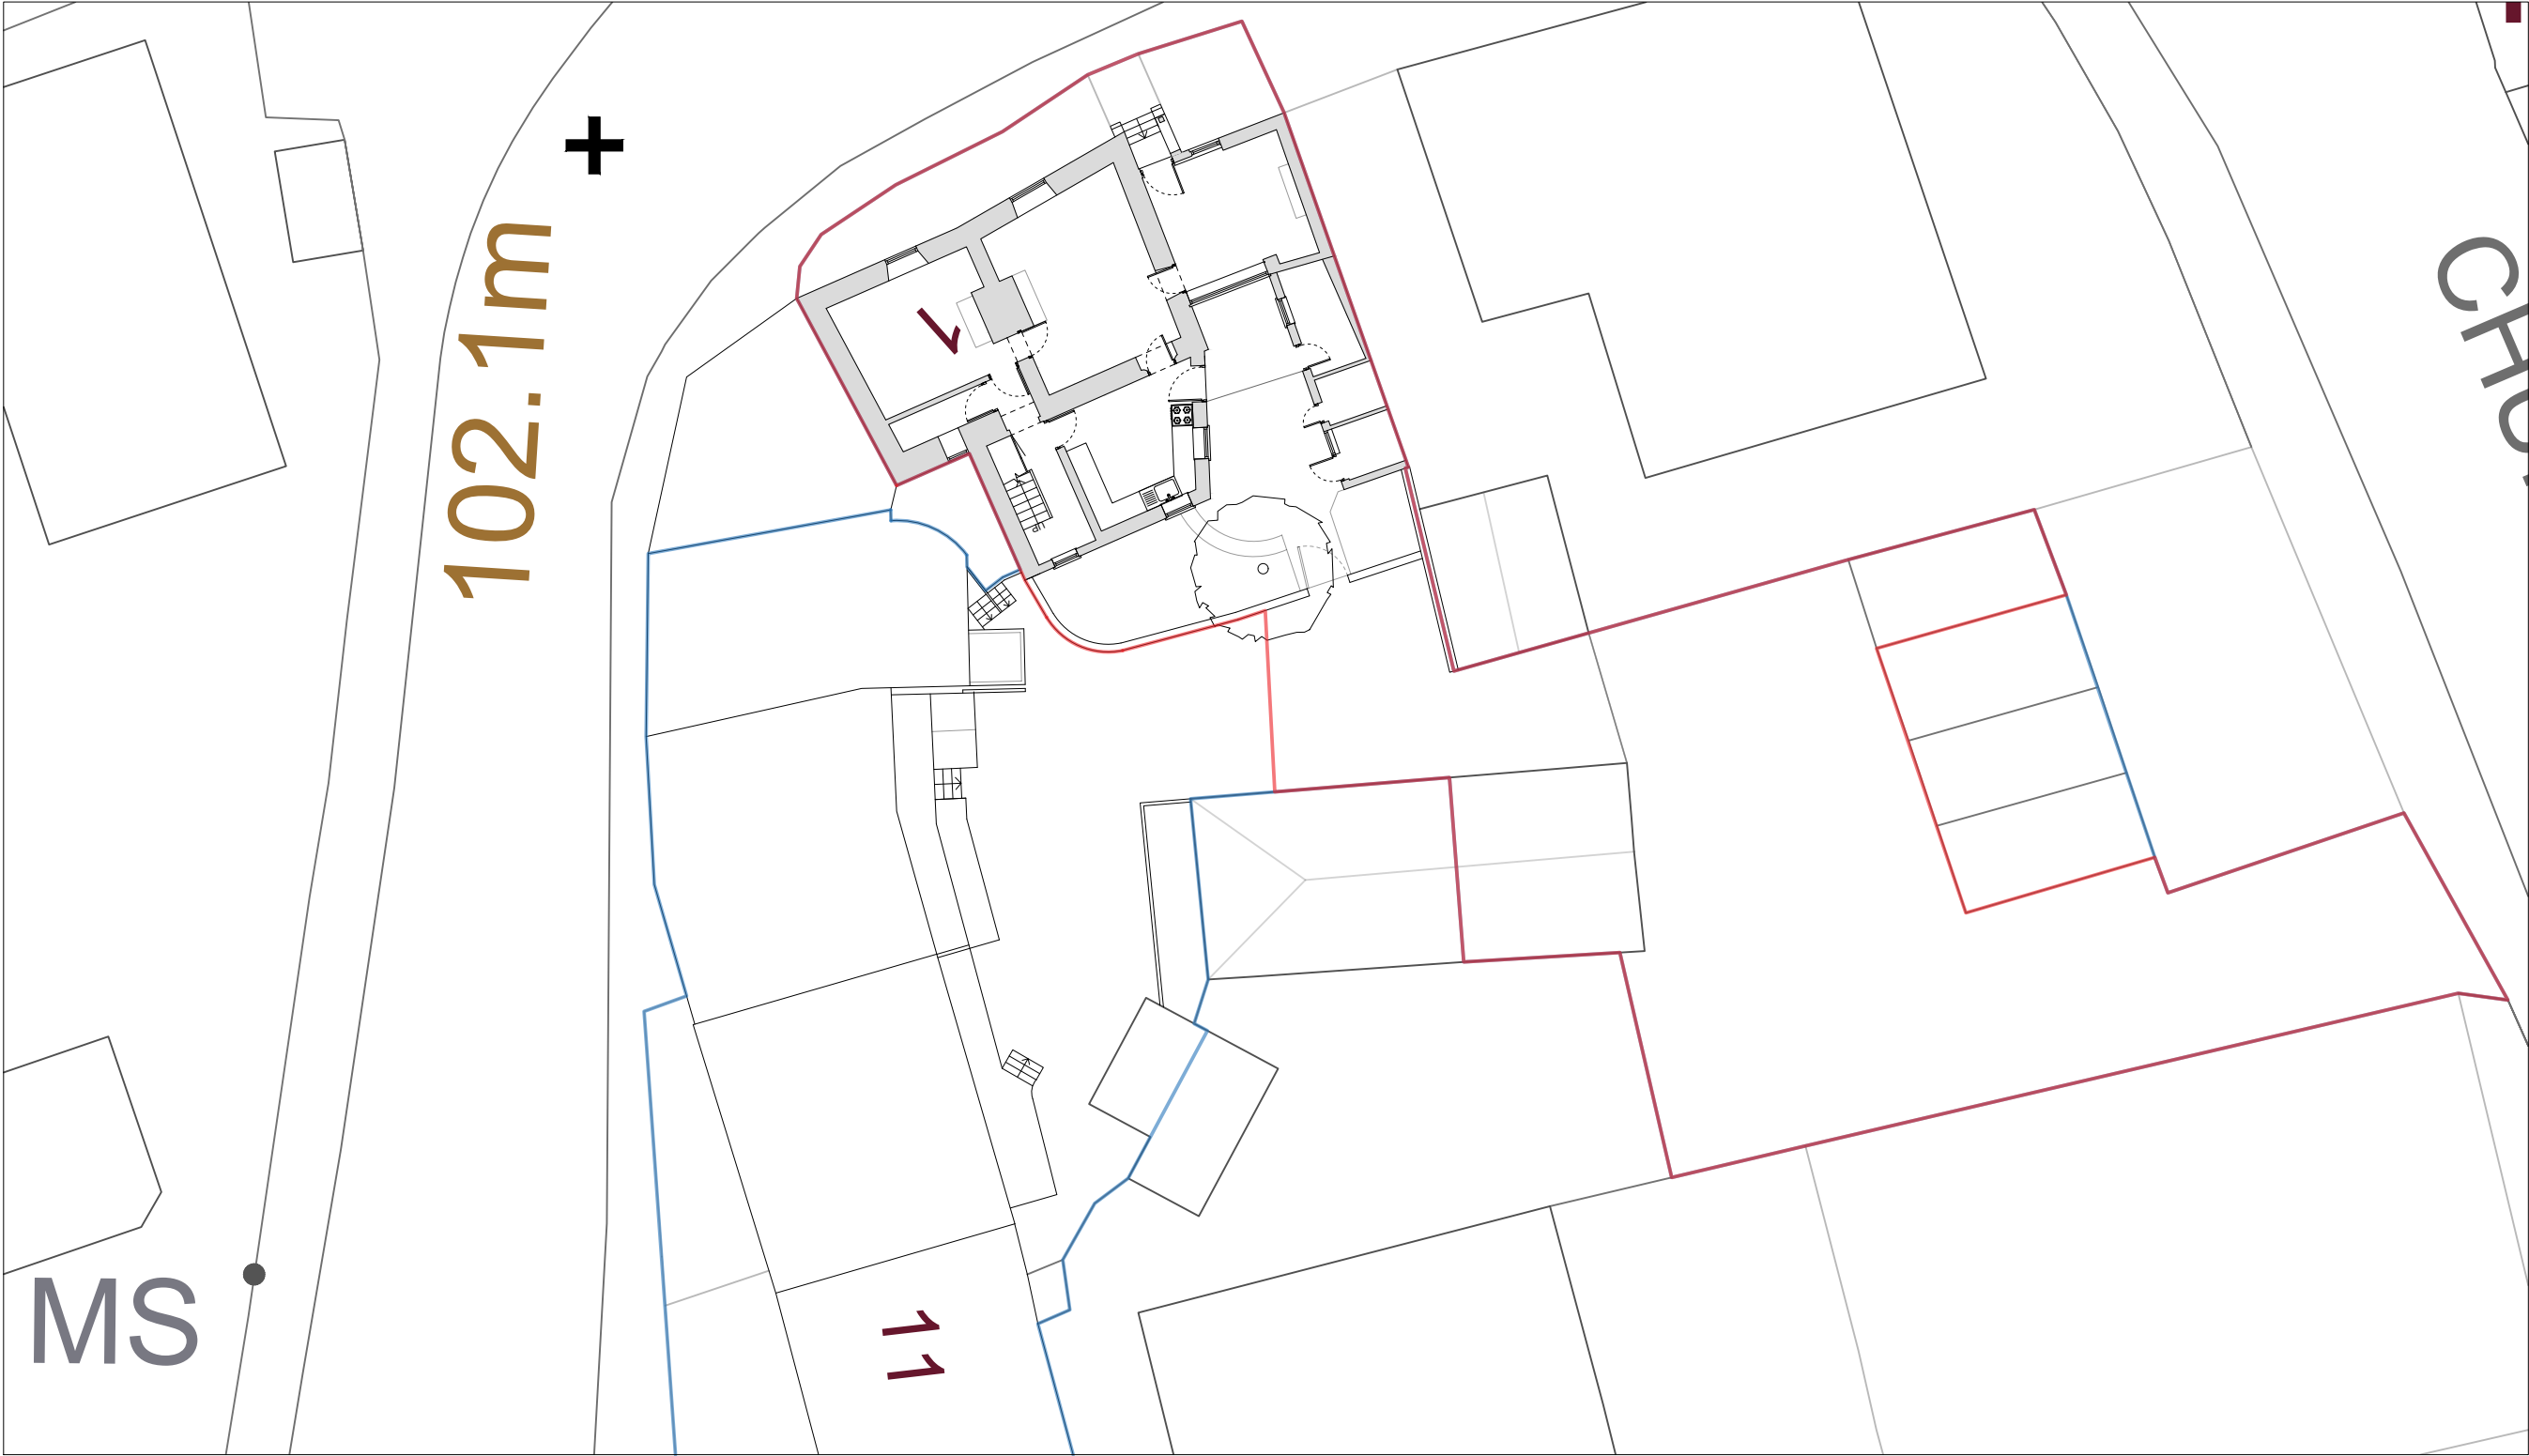

EXISTING SITE PLAN

 

Site Address:			
1 Maltkiln Row, Cawthorne, Barnsley, S75 4HH			
Project:			
Refurbishment and Formation of Flats			
Drawing title:			
Existing Site Plan			
Status:	Date:		
Planning	January 2024		
Project no:	Drawing no:	Revision:	Scale:
DSA-FP-1MR 08		A	1:200@A3

