


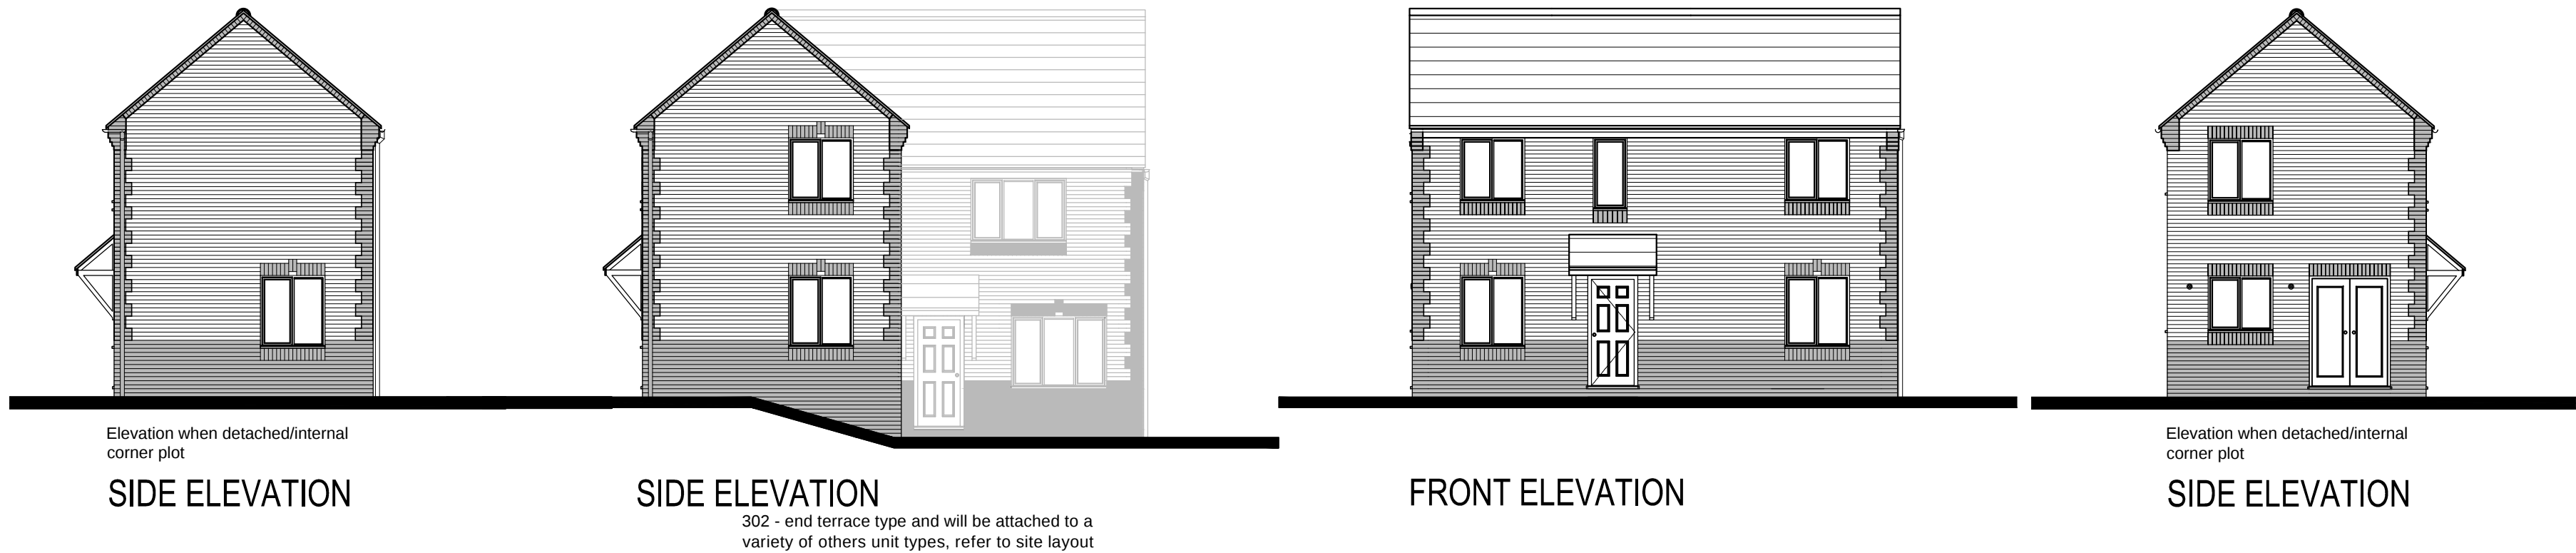

Elevation when detached/internal corner plot

SIDE ELEVATION


SIDE ELEVATION

302 - end terrace type and will be attached to a variety of others unit types, refer to site layout


FRONT ELEVATION

Elevation when detached/internal corner plot


SIDE ELEVATION

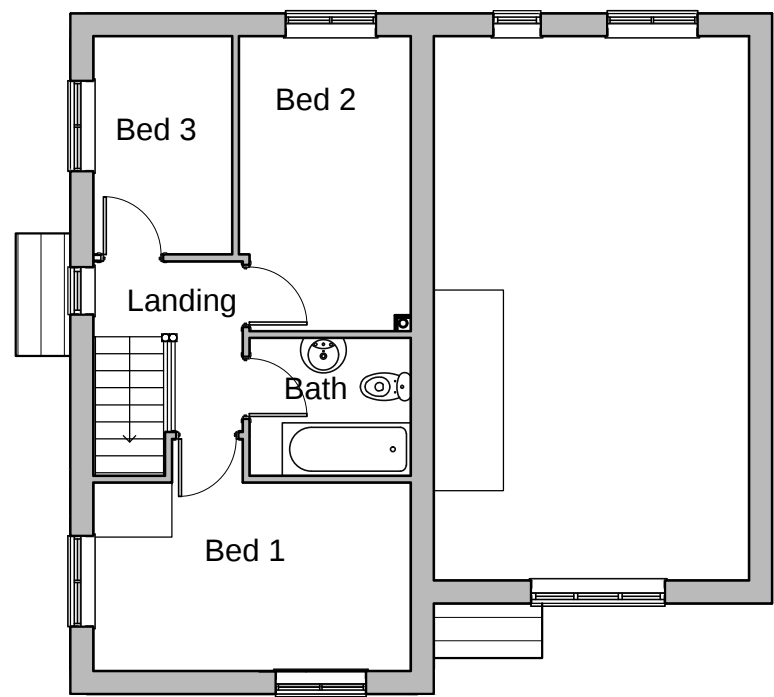

FIRST FLOOR PLAN

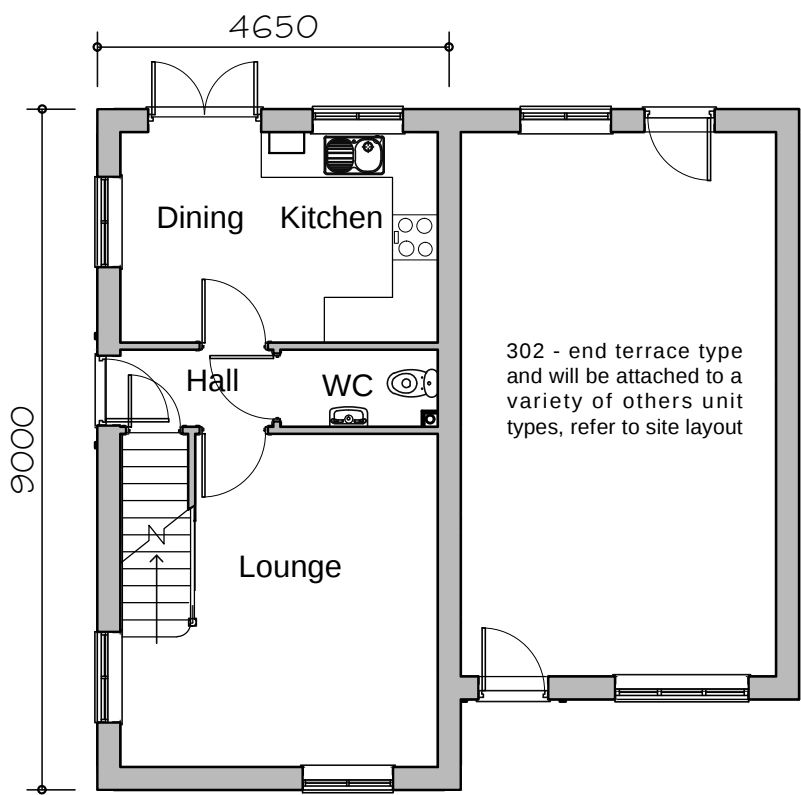

GROUND FLOOR PLAN

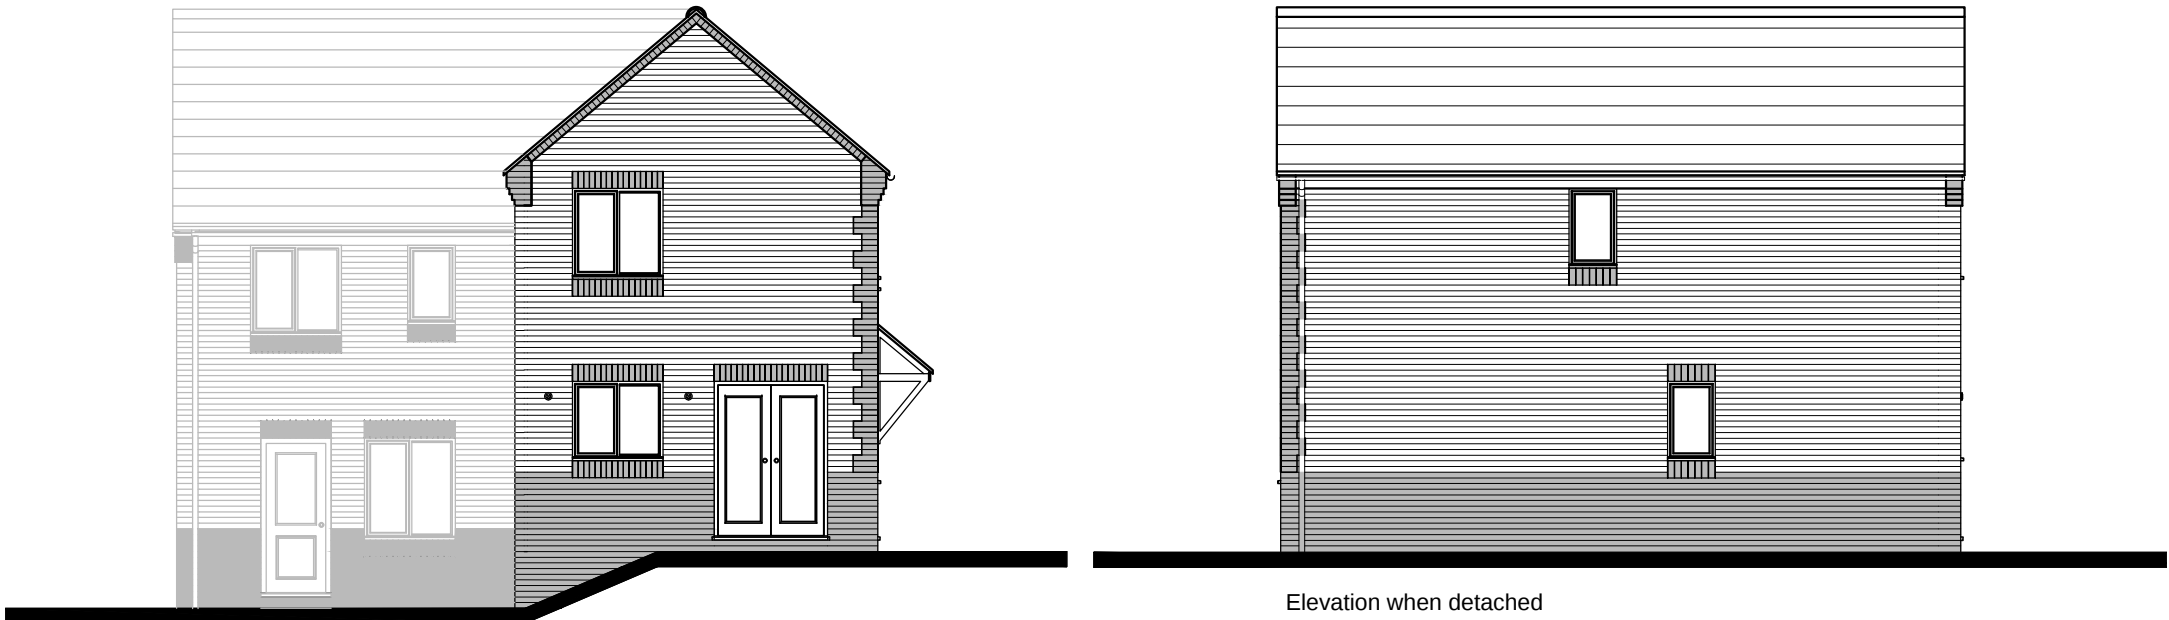

REAR ELEVATION

SIDE ELEVATION

REAR ELEVATION

Elevation when detached



FLOOR AREA
70.56m², 759ft²

PLANNING DRAWING

302 dwelling type

**GLEESON
HOMES & REGENERATION**

A. Type redesign, same floor area	07.02.11	Scale
B. Bed 1 and 3 windows revised	24.05.11	
C. Brick detailing/ roof pitch revised	12.02.12	
D. Bed 1 window added	28.08.12	
E. Dimensions added	22.10.12	
F. Elevational styling revised	20.09.13	
G. Based on latest Rev 5 working drawing	27.05.14	Date
		July.10
		Dwg No
		302/1G