


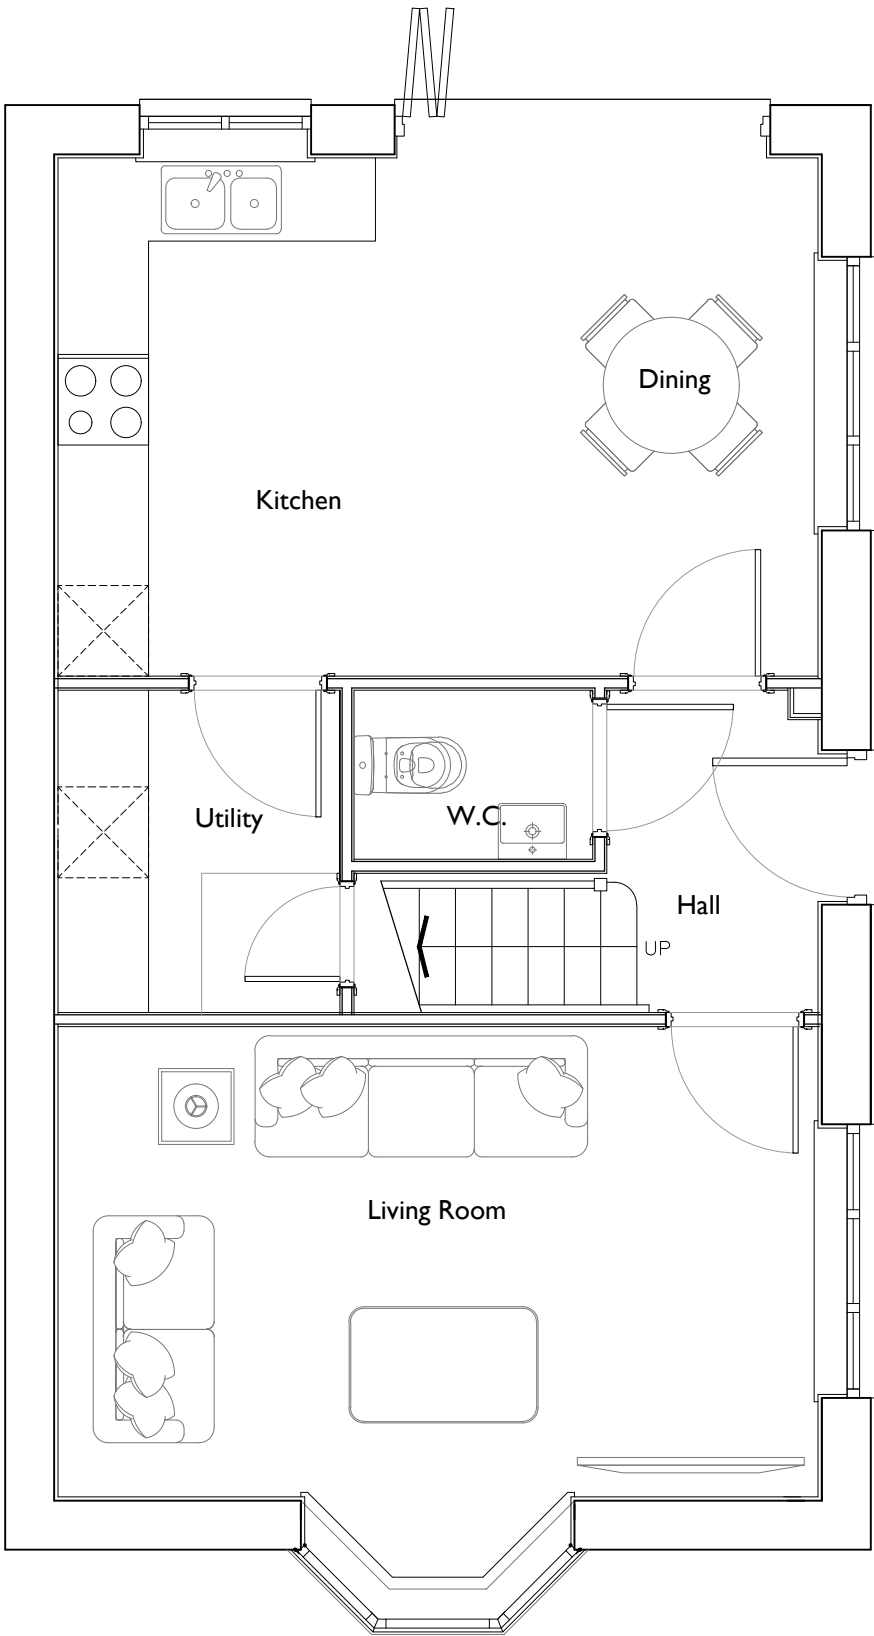

GROUND FLOOR

AS
PLOT 19

Date	Description	Rev	House Type	Thorpe Arch Grange
06.10.21	Plot numbering updated.	A	N302	Walton Road
			Drawing Title	Thorp Arch
			Ground Floor Plan	LS23 7BA
			Site	01937 543599
			Thurlstone	www.newethomes.co.uk
NEWETT HOMES				
Scale @ A3		1:50	Date	18/03/21
Drawn		JL	Checked	
Drawing No.		TS-N301.01	Rev.	A