


Site Plan

Scale  
1:1250

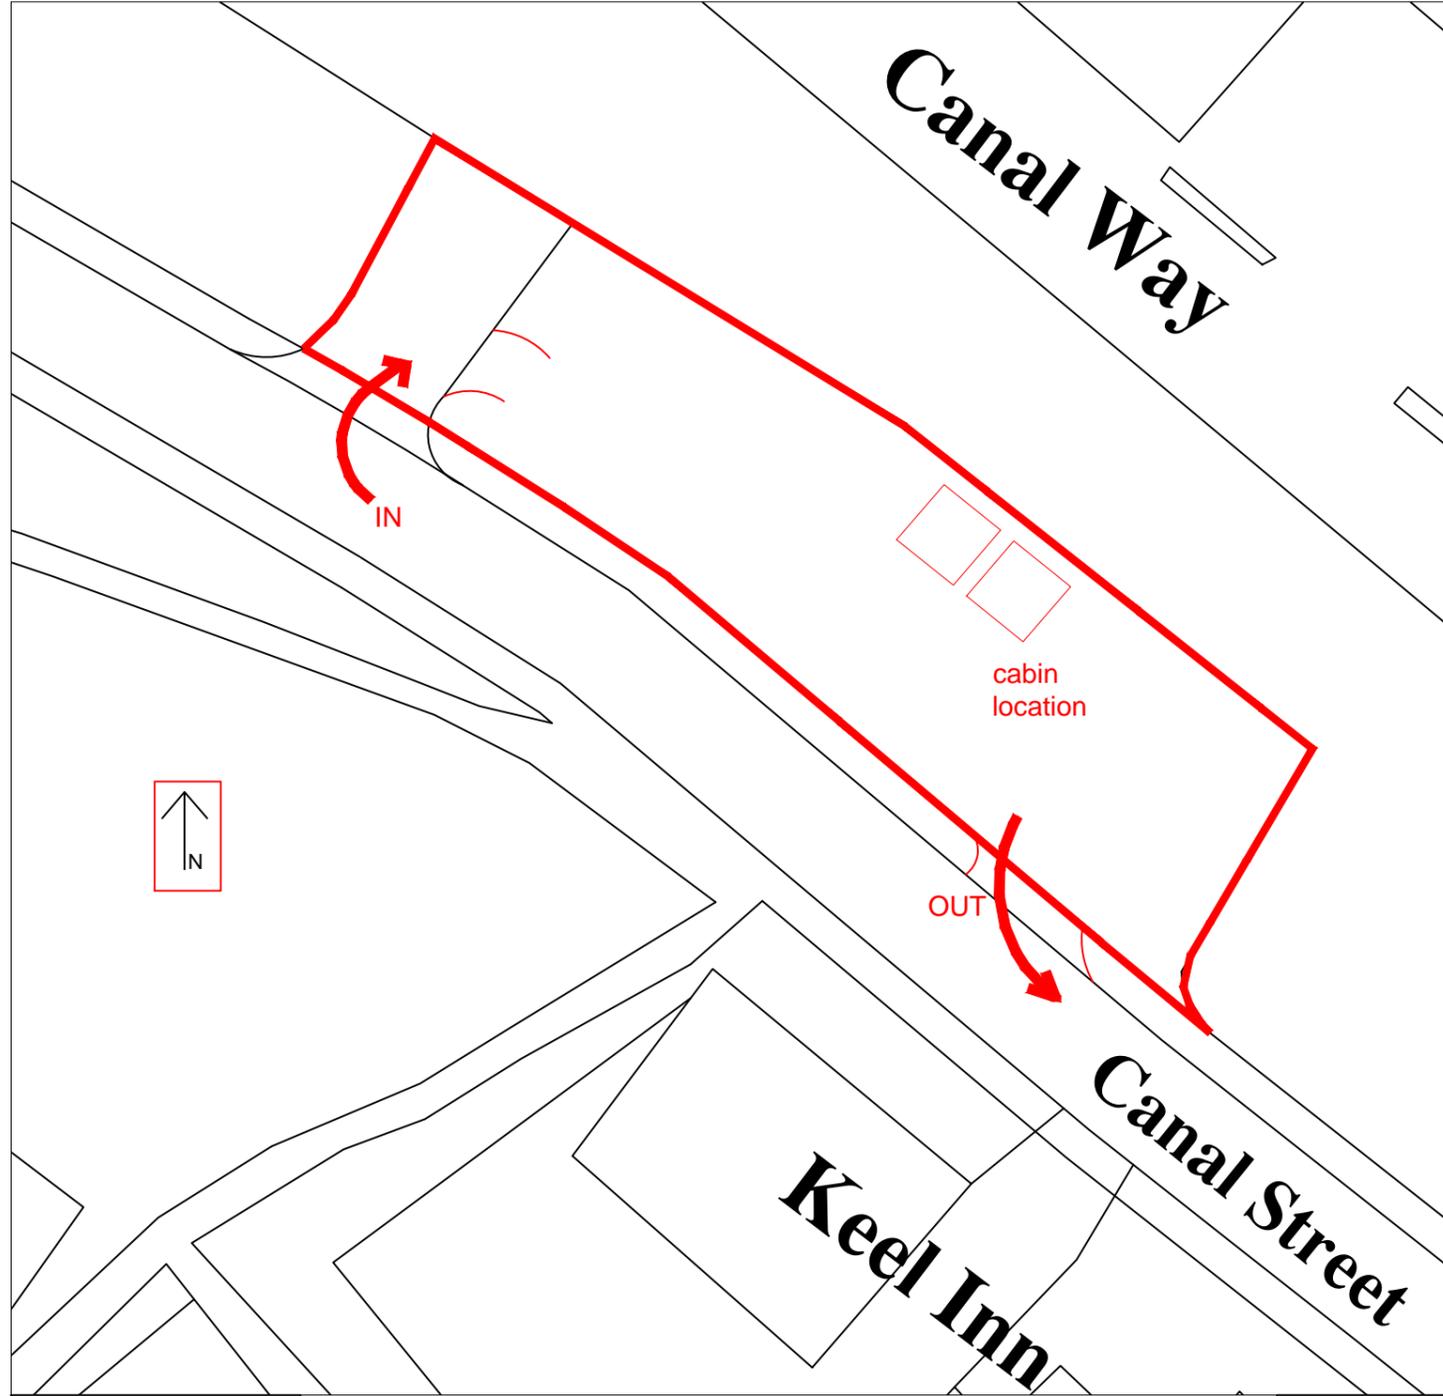

Block plan

Scale  
1:500

**General Construction Notes.**

The site falls from the south east to the north east.  
Beany Blocks pick up surface water which is discharged to a oil interceptor before it enters the water system.

There is one current entrance.

The proposal is to add an entrance to the site in order that the site traffic is one way.

The entrances will be brought up to highway standards to allow safe passage of vehicles, this will require footpath works to strengthen the current construction.

Rev.	By	Amendments	Date

PLANNING CONSULT,  
DIGITAL MEDIA CENTRE,  
COUNTY WAY,  
BARNSELEY,  
S70 2JW  
Tel:- 01226 720814  
Mob:- 0732 963462

Client:  
**Mr Douglas Christmas**  
18 Keel Inn,  
Canal Street,  
S71 1LJ

Project:  
**Change of use from Car Park  
to Hand Car Wash.**

Drawing title:  
**LOCATION PLAN CABINS**

Scale	Drawn	Checked	Date
As shown	SC	R	26/11/12

Drawing No.	Revision	File
PC/KI/DEC/SC5	-	