



Notes


Rear conservatory base already built from stone.

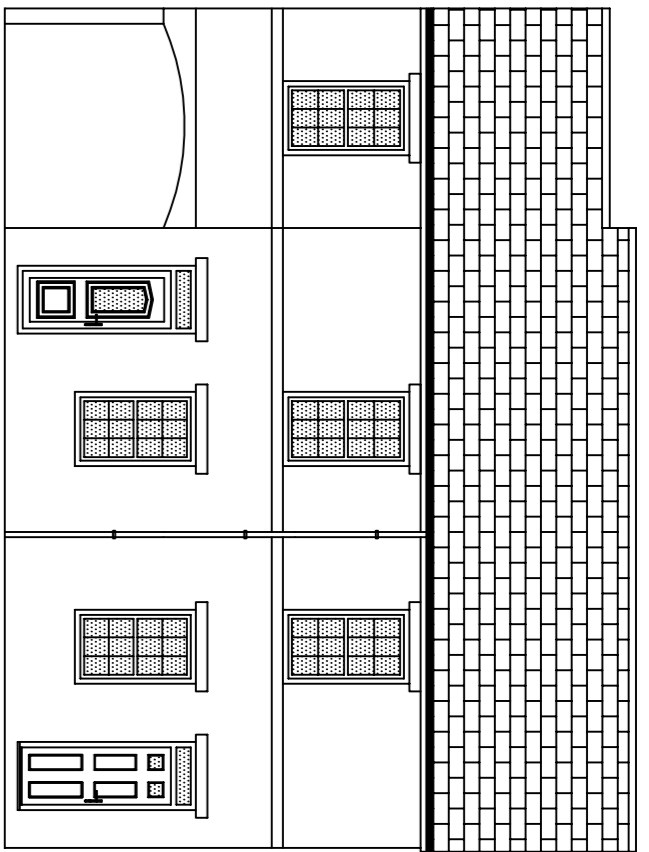


Existing Front Elevation

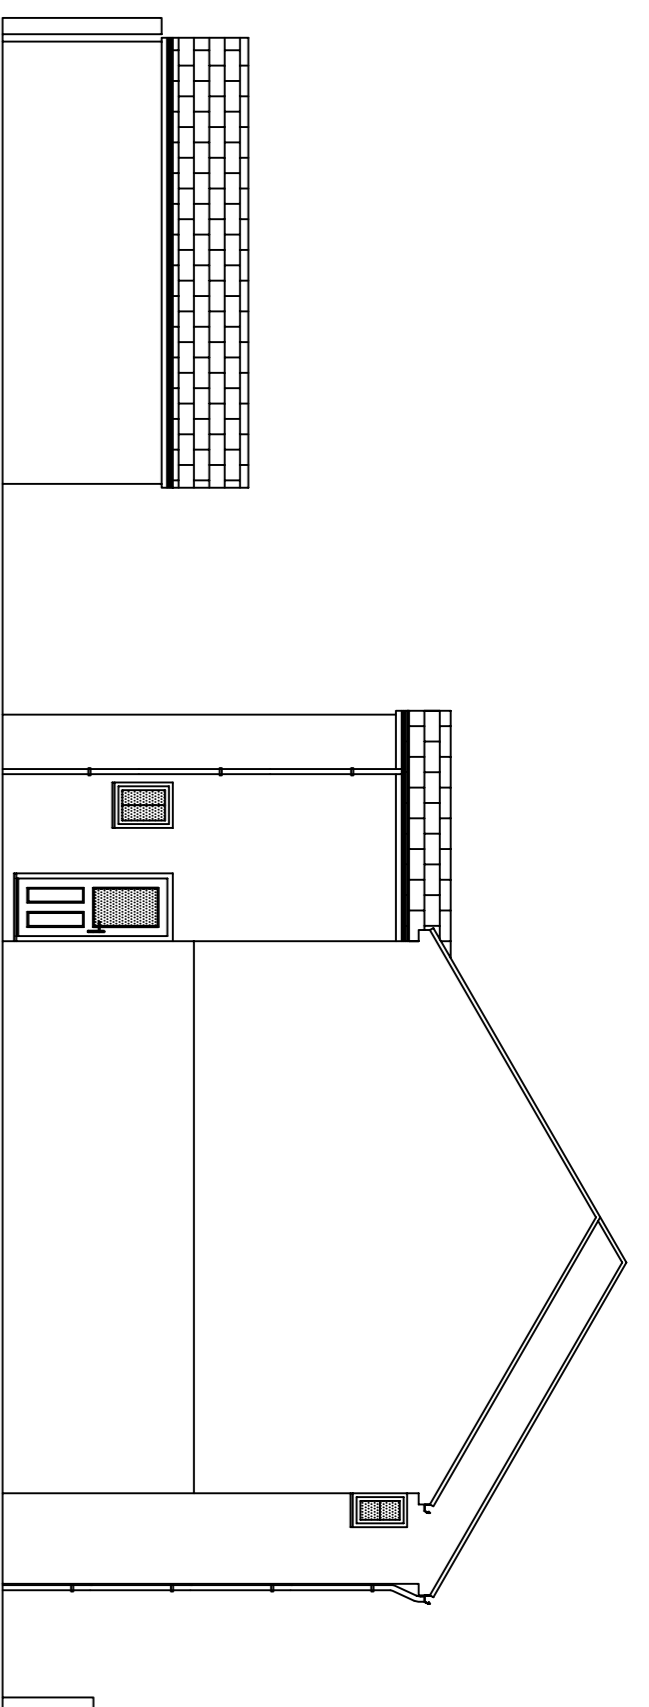


Existing Side Elevation

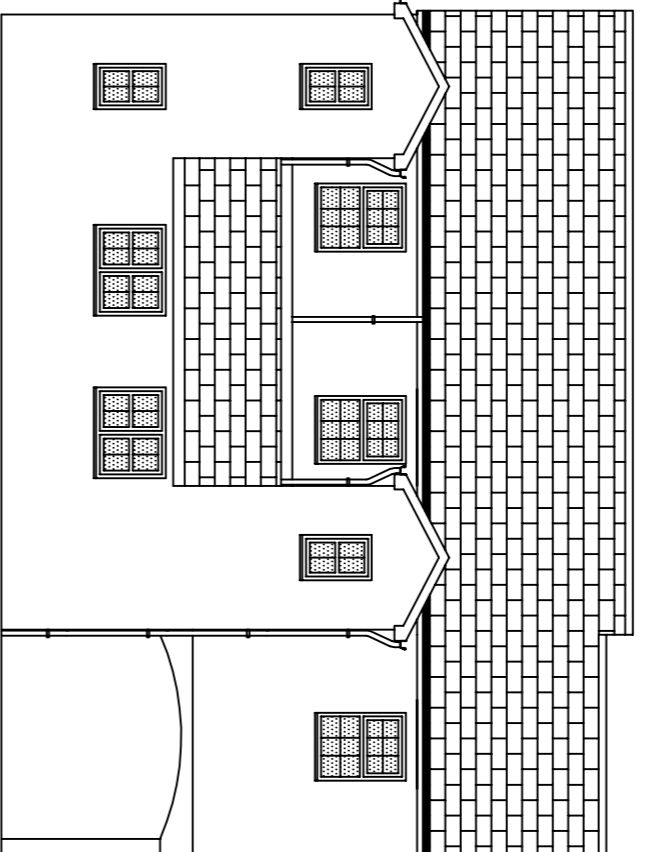


Existing Rear Elevation

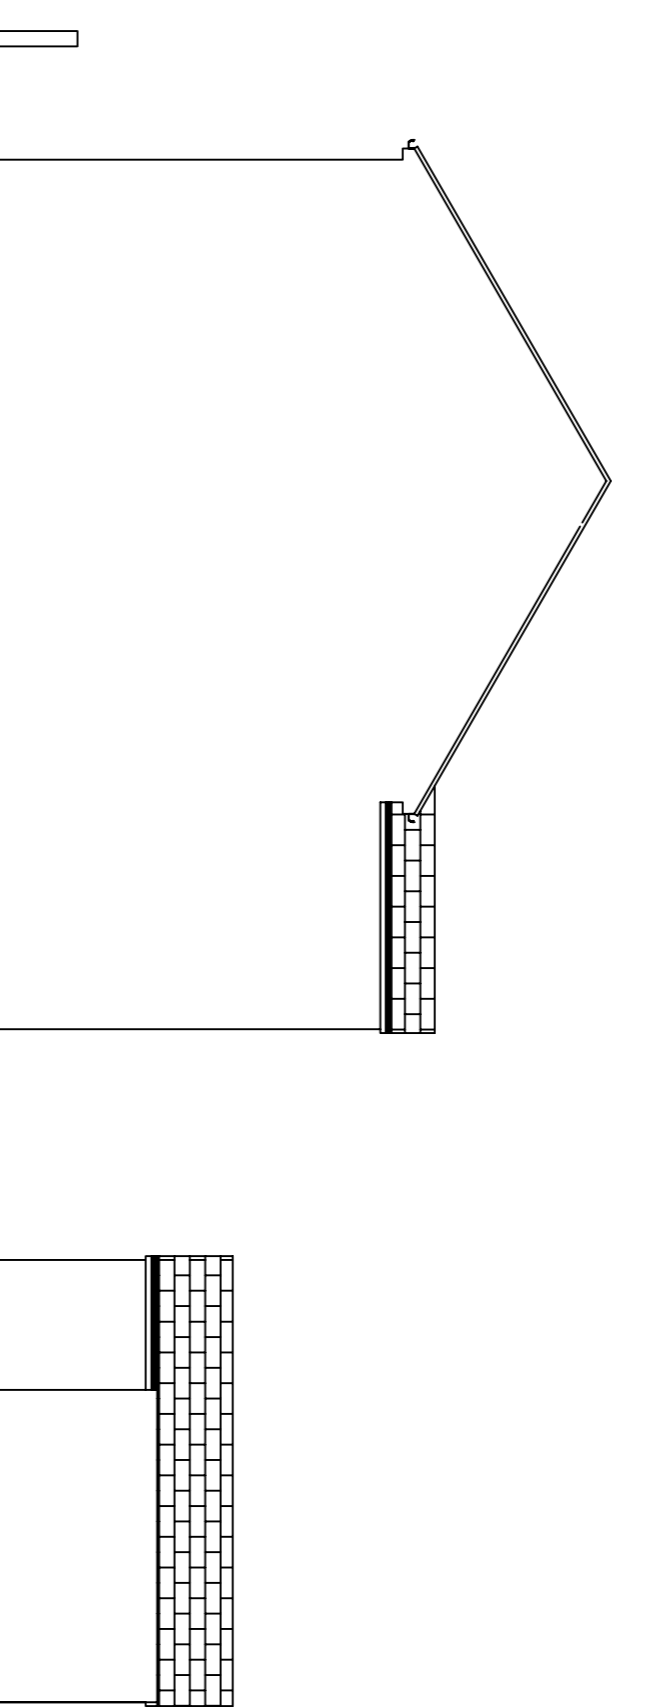


Existing Side Elevation

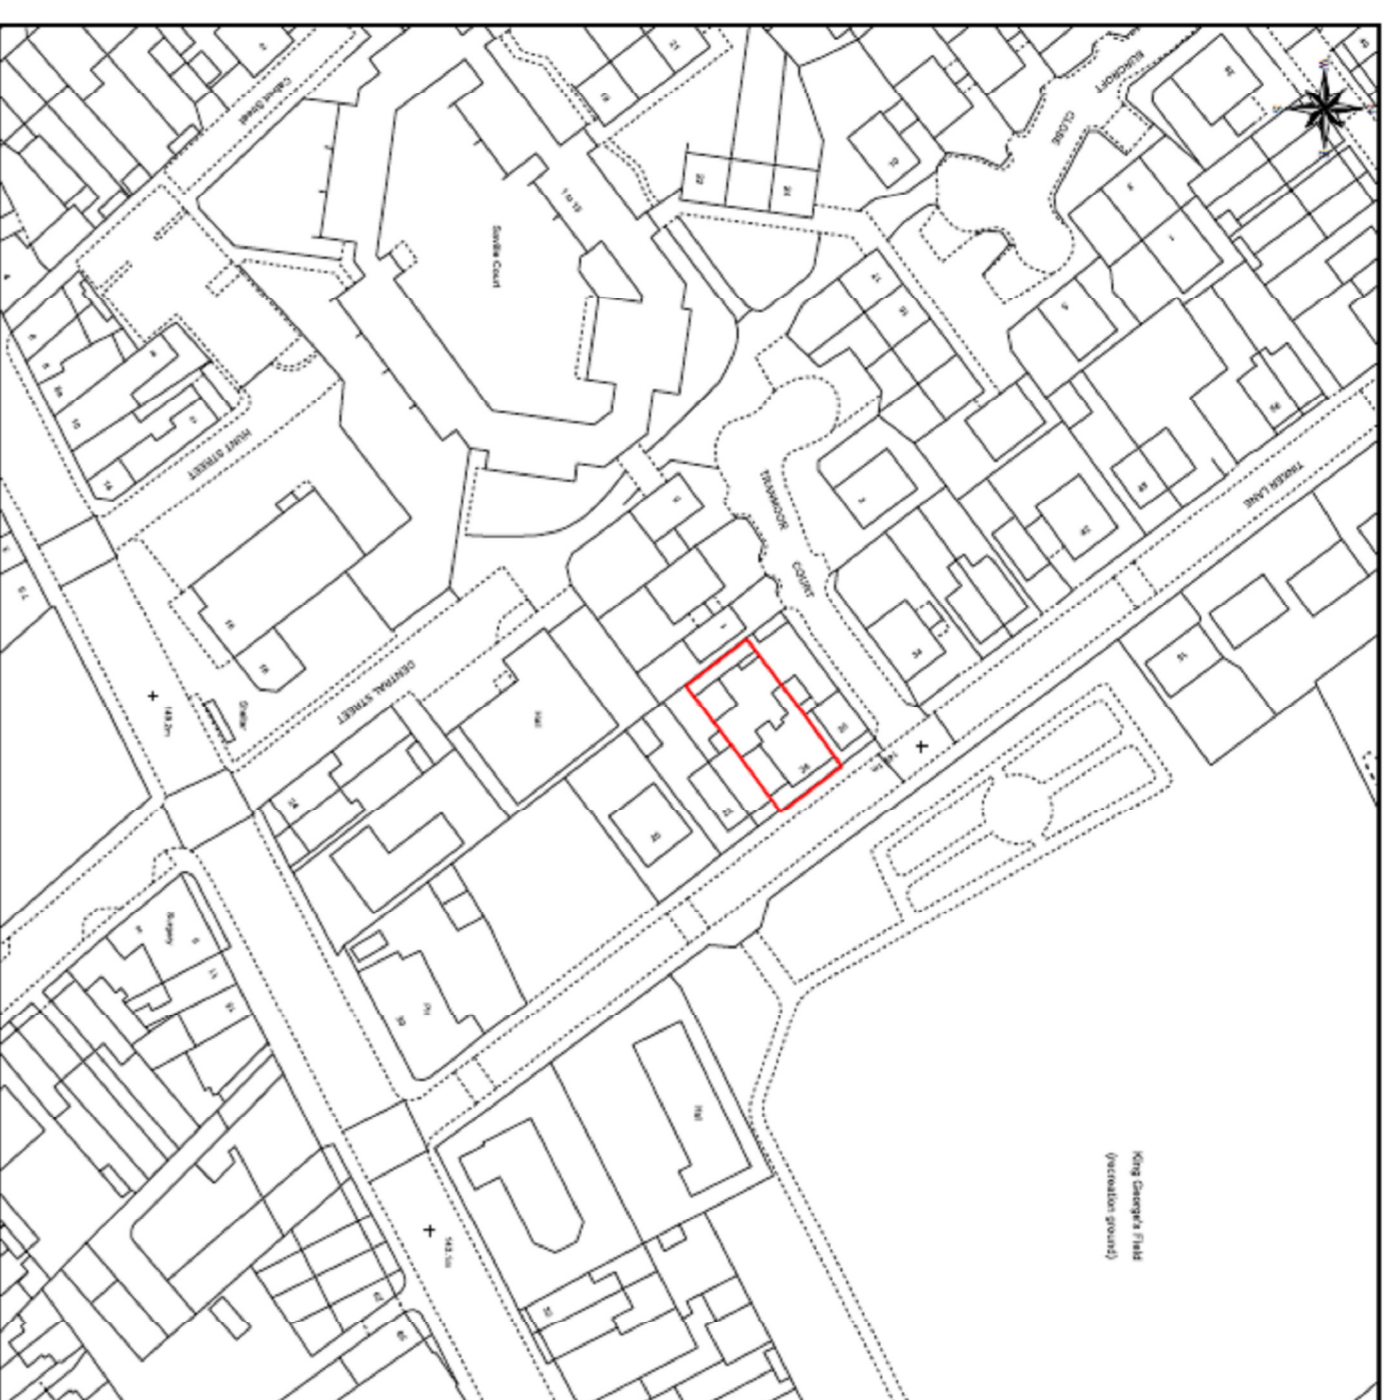


Location Plan
Scale 1:1250

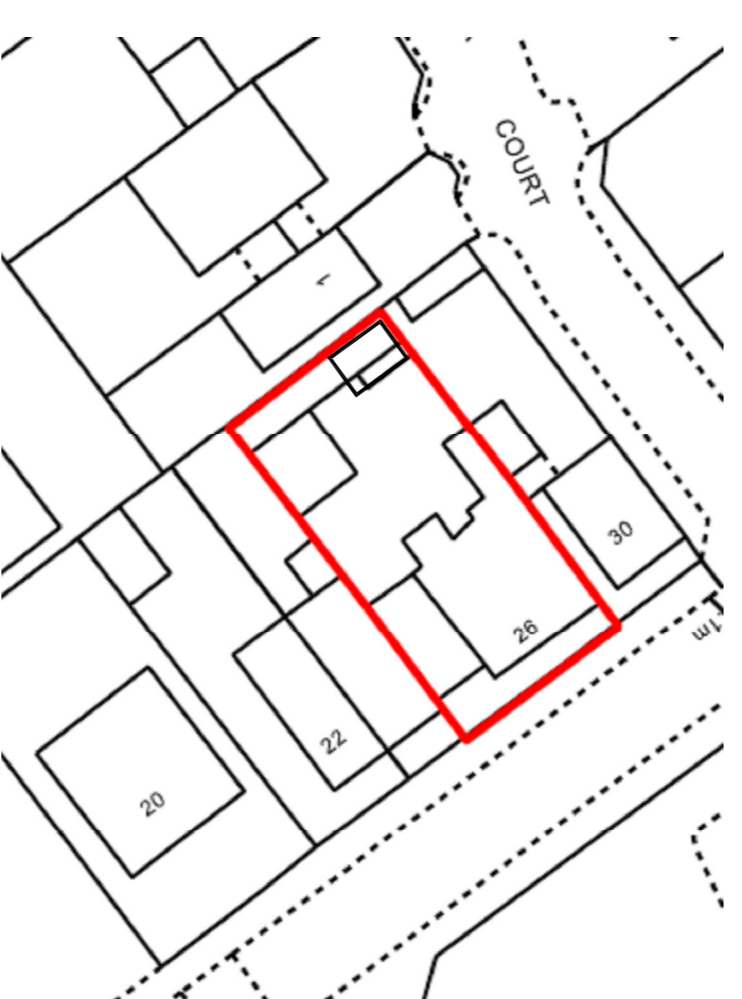


Site Plan
1:500

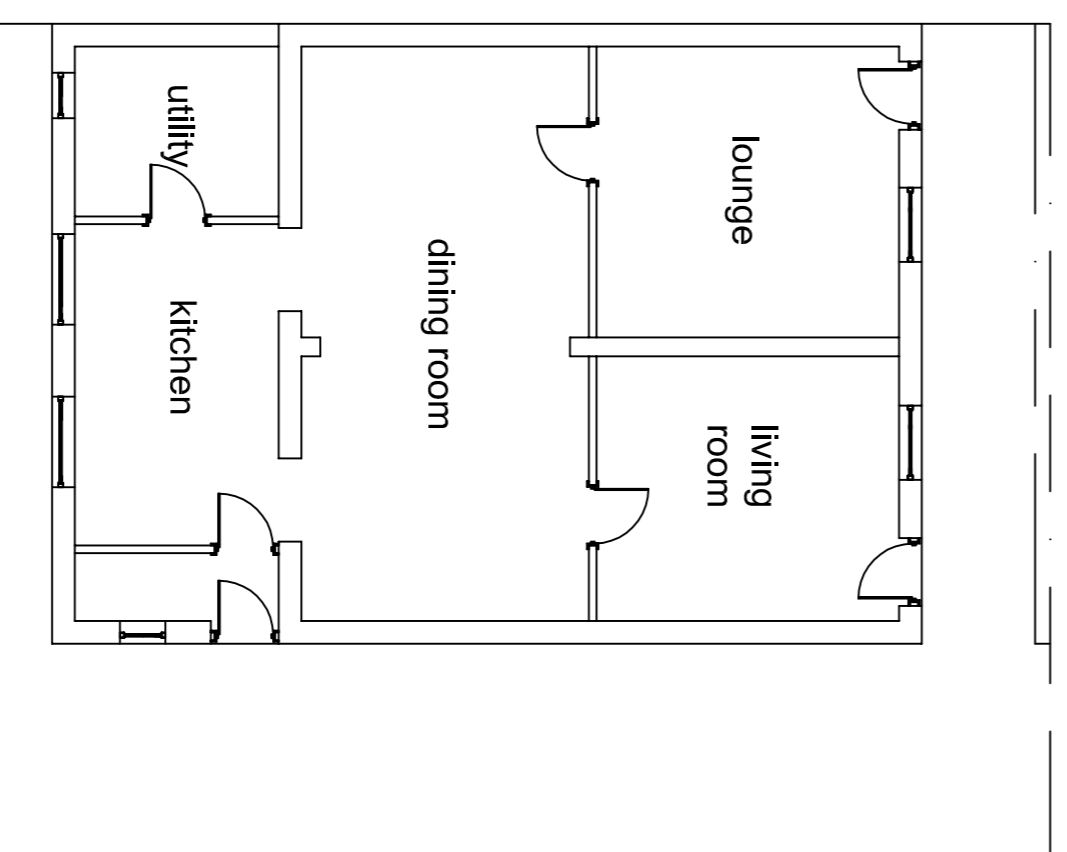


Existing Ground Floor Plan

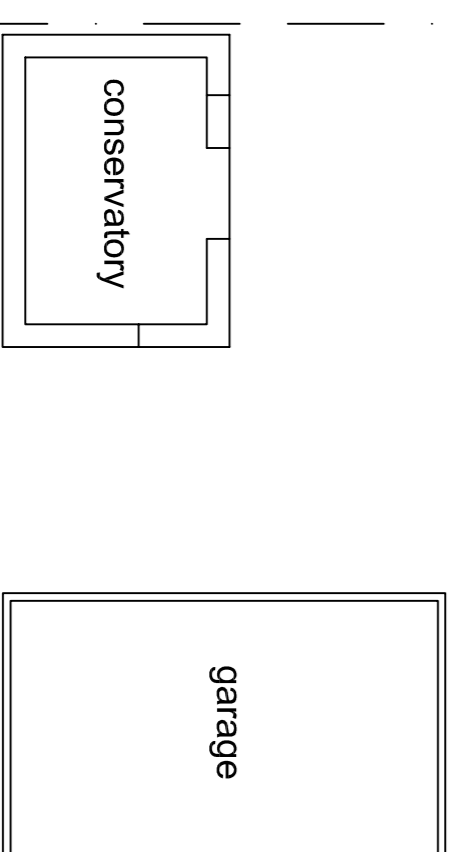


Existing Conservatory Base Plan

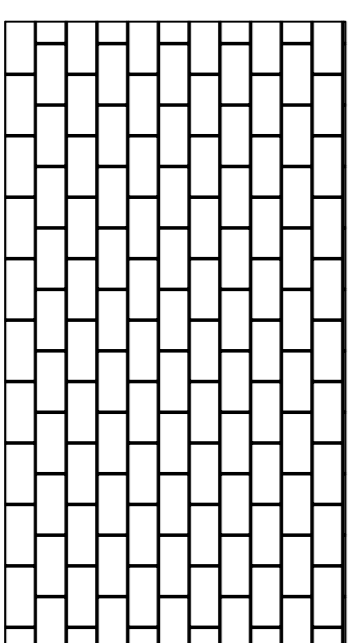

Existing Conservatory Rear Elevation

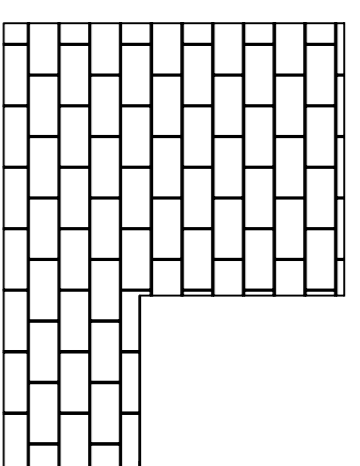

Existing Conservatory Side Elevation

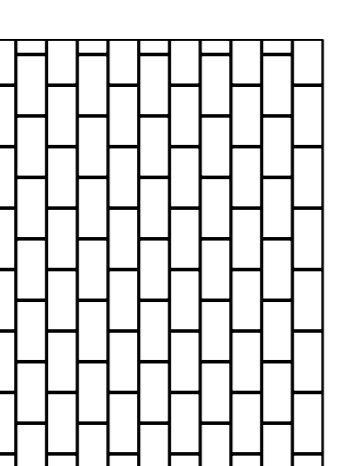

AB Design & Build
66 Low Grange Road
Thurnscoe
Rotherham
S63 0LE
Tel: 07966 488928
email:info@abdesignandbuild.co.uk

Project
Proposed Front Porch and Rear Existing Conservatory for Mr & Mrs Arnold:-

26 Tinker Lane
Hoyland
Barnsley
S74 0PD

Drawing
Existing Plan & Elevations.

Existing Conservatory Base.

Location Plan.

Site Plan.

Drawn By
Stuart Allen

Date
12/10/15

Scale @ A1 Size
Plan and Elevations 1:100
Conservatory Plan & Elevations 1:50
Location Plan 1:1250
Site Plan 1:500

Drawing Number
AB/PA/2015/Arnold/S740PD/01