


Drawing No.	Rev No.
MCL001 -002	

IF IN DOUBT ASK!

SCALE BARS					
1:100	1	2	3	4	5
1:200	2	4	6	8	10
1:500	5	10	15	20	25
1:1250	25		50		

DO NOT SCALE: Contractor to check all dimensions and report any omissions or errors


**NOTES**

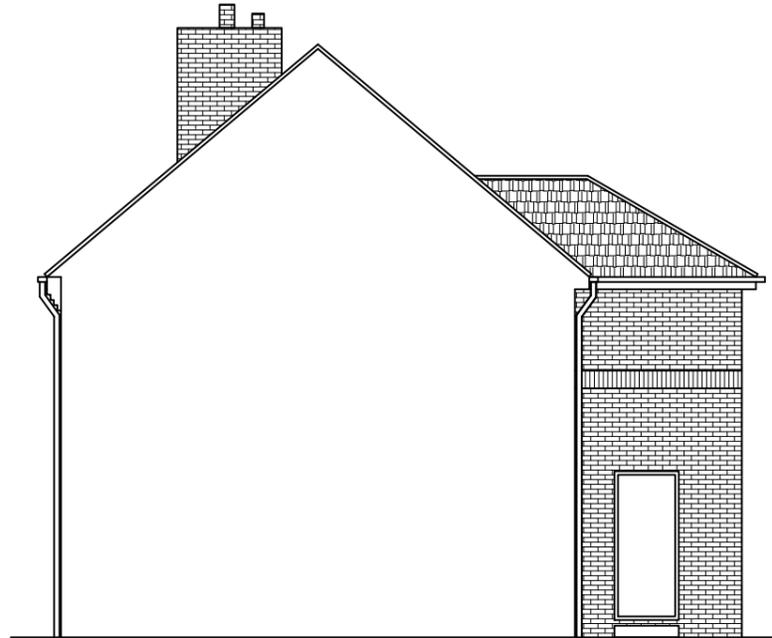

EXISTING END ELEVATION  
SCALE 1:100 AT A3



EXISTING REAR ELEVATION  
SCALE 1:100 AT A3

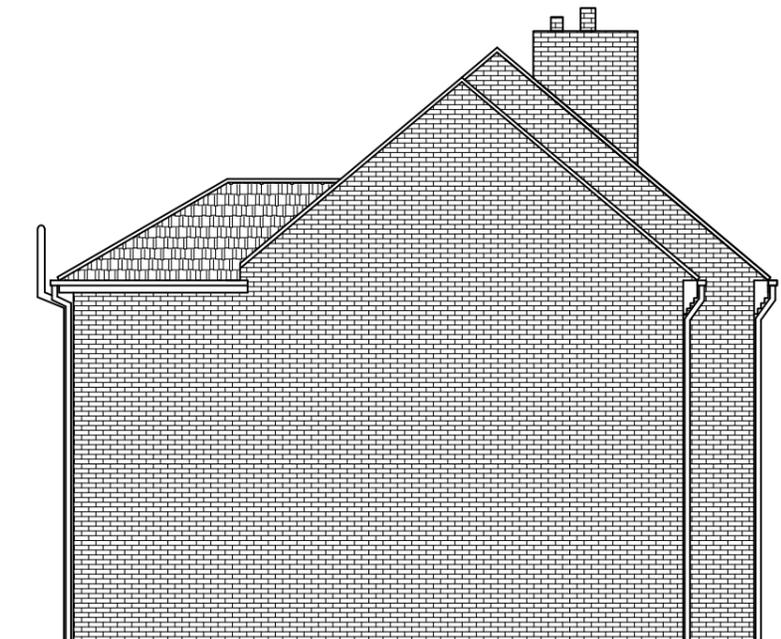

EXISTING END ELEVATION  
SCALE 1:100 AT A3

Rev	Description	By	Chk	App	Date

JRB DESIGNS Ltd  
1 Saville Road  
Cudworth  
Barnsley  
S72 8LT  
Tel: 01226 383542  
Fax: 01226 380078  
Mob: 07970 541192  
Email: john@jrbdesigns.co.uk

This drawing is copyright. © jrbdesigns Ltd.

Client  
**MRS C ELVIN**

Drawing Title  
**EXISTING ELEVATIONS**

Address  
**30 CHATWORTH ROAD  
ATHERSLEY SOUTH  
BARNSLEY  
S71 3QH**

Project Title:  
**PROPOSED SINGLE STOREY  
REAR EXTENSION**

Purpose of Issue:  
**PLANNING**

Drawing Status  
**FIRST ISSUE**

Scale at A3 AS SHOWN	Drawn By JRB	Date 23/07/2025
Checked By	Date 23/07/2025	Approved By Date 23/07/2025
Project No. <b>MCL001</b>	Drawing No. <b>002</b>	Revision <b>-</b>

APPROVAL  INFORMATION  TENDER  CONTRACT  CONSTRUCTION