



EXISTING REAR ELEVATION
SCALE 1:100

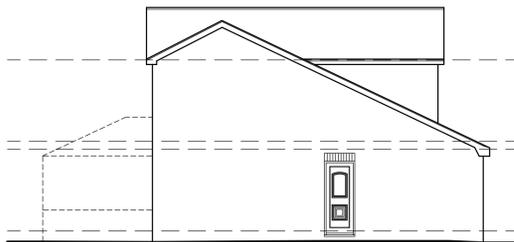

EXISTING SIDE ELEVATION
SCALE 1:100

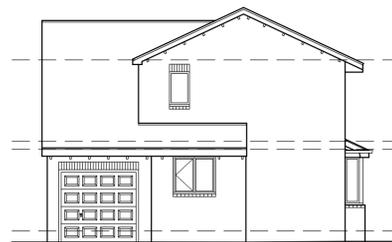


EXISTING SIDE ELEVATION
SCALE 1:100



EXISTING FRONT ELEVATION
SCALE 1:100




PROPOSED REAR ELEVATION
SCALE 1:100

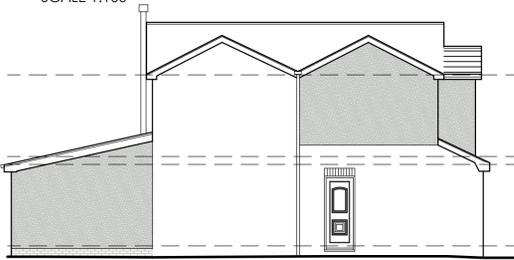

PROPOSED SIDE ELEVATION
SCALE 1:100




PROPOSED SIDE ELEVATION
SCALE 1:100

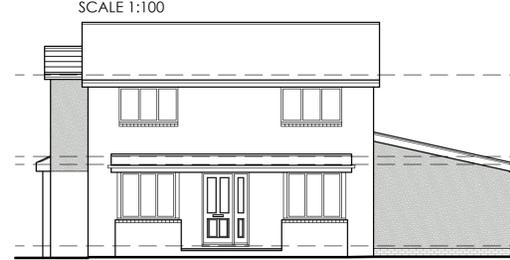


PROPOSED FRONT ELEVATION
SCALE 1:100



EXISTING FLOOR PLANS
SCALE 1:100

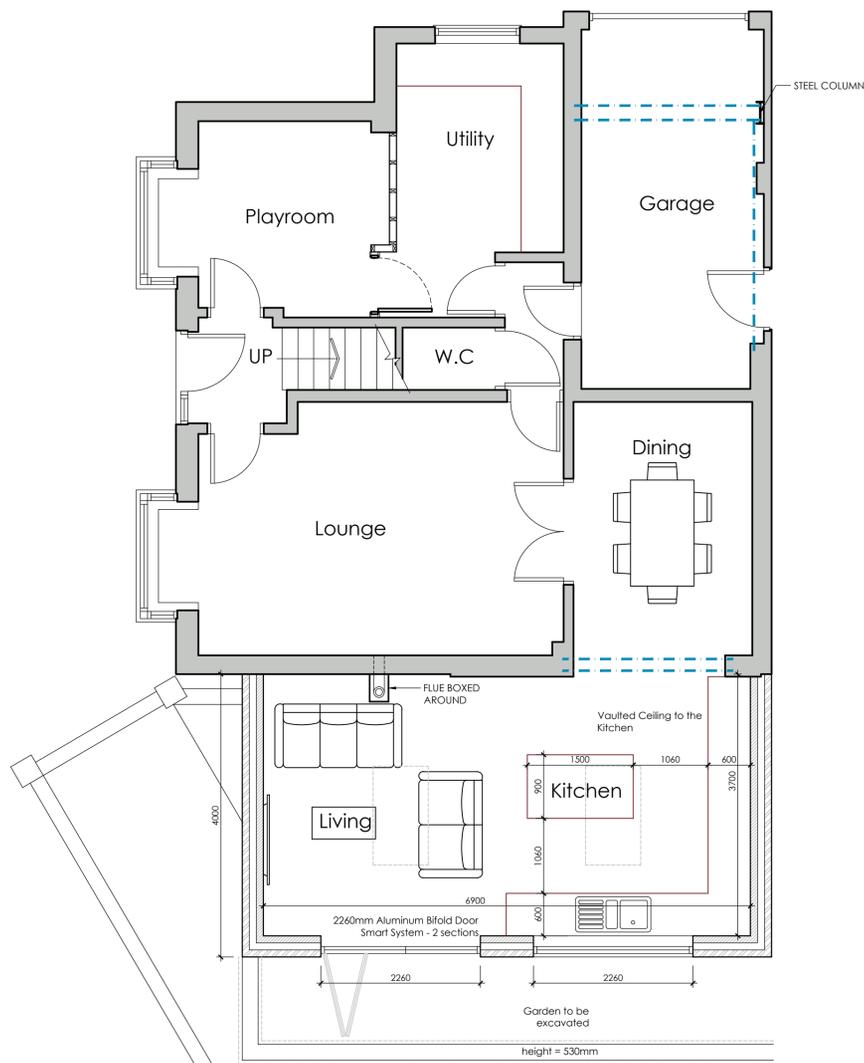


PROPOSED GROUND FLOOR PLAN
SCALE 1:50

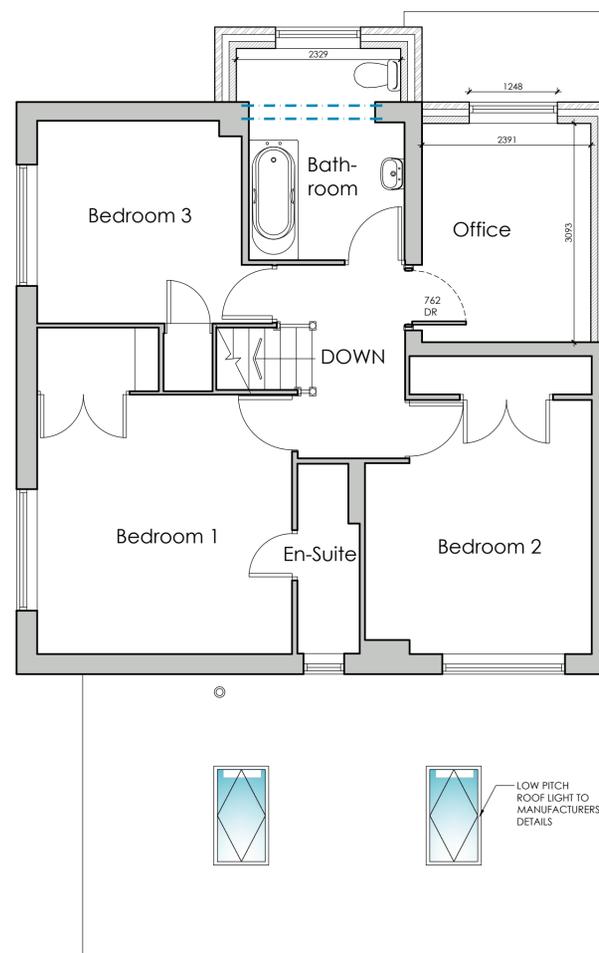

PROPOSED FIRST FLOOR PLAN
SCALE 1:50



LOCATION PLAN
SCALE 1:1250

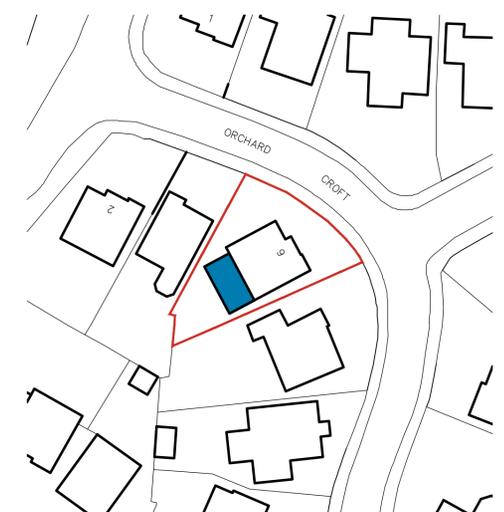

BLOCK PLAN
SCALE 1:500

		OFFICE ONE, DRILL HALL, 11 EASTGATE, BARNSELY, S70 2EU		Phone: 01226 208482 Email: info@whiteagus.co.uk Web: www.whiteagus.co.uk	
Project: COMMERCIAL DEVELOPMENT 6 ORCHARD CROFT BARNSELY, S75 2QY			Client: MR & MRS PICKERING		
Drawing Title: SCHEME 2 PLANS AND ELEVATIONS			Date: FEBRUARY 2025		Scale: 1:50 @ A1
Ref: 24-128			Dwg. No. 02	Rev. B	
Date	Suffix	Description	Date	Suffix	Description
07/03/2025	A	REVISED TO CLIENTS REQUIREMENTS			
27/03/2025	B	REVISED TO CLIENTS REQUIREMENTS			