



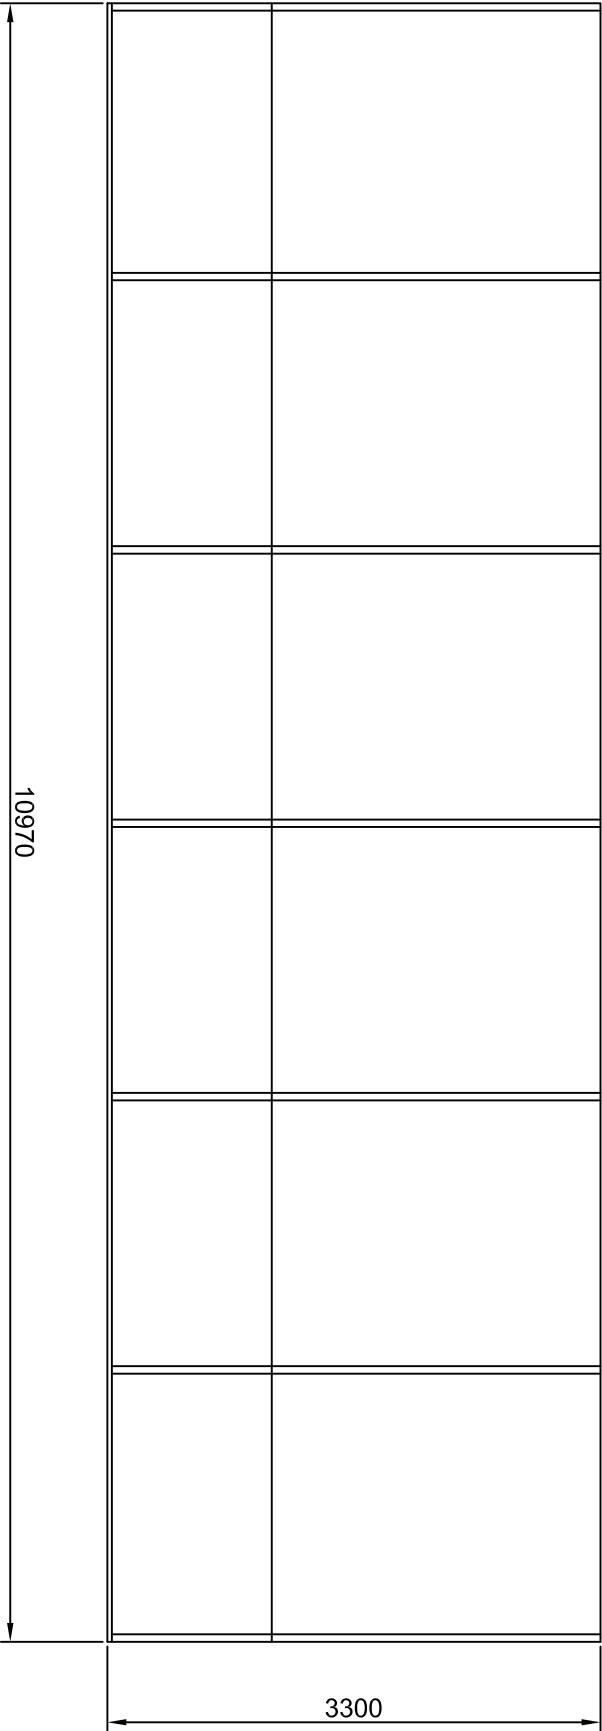


Side Elevation

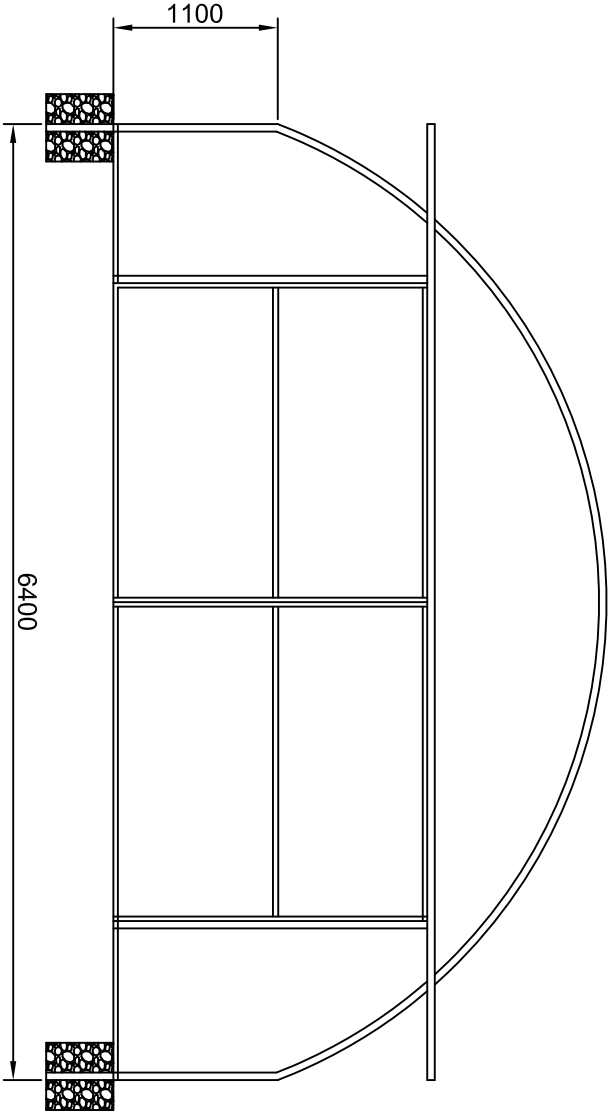

Front & Rear Elevations

3 new polytunnels each 6400 mm wide x 10970 mm long x 3300 mm high  
Legs 450mm long into ground with concrete backfill. Sliding doors to front  
and rear elevations.

 

Roof Plan

|                                                      |      |        |             |
|------------------------------------------------------|------|--------|-------------|
| Wentworth Castle Gardens<br>Proposed New Polytunnels |      |        |             |
| scale                                                | 1:50 | date   | 12 Oct 2021 |
| drawn                                                | dgp  | dwg no | WCG/PT/01   |

All dimensions in millimetres