




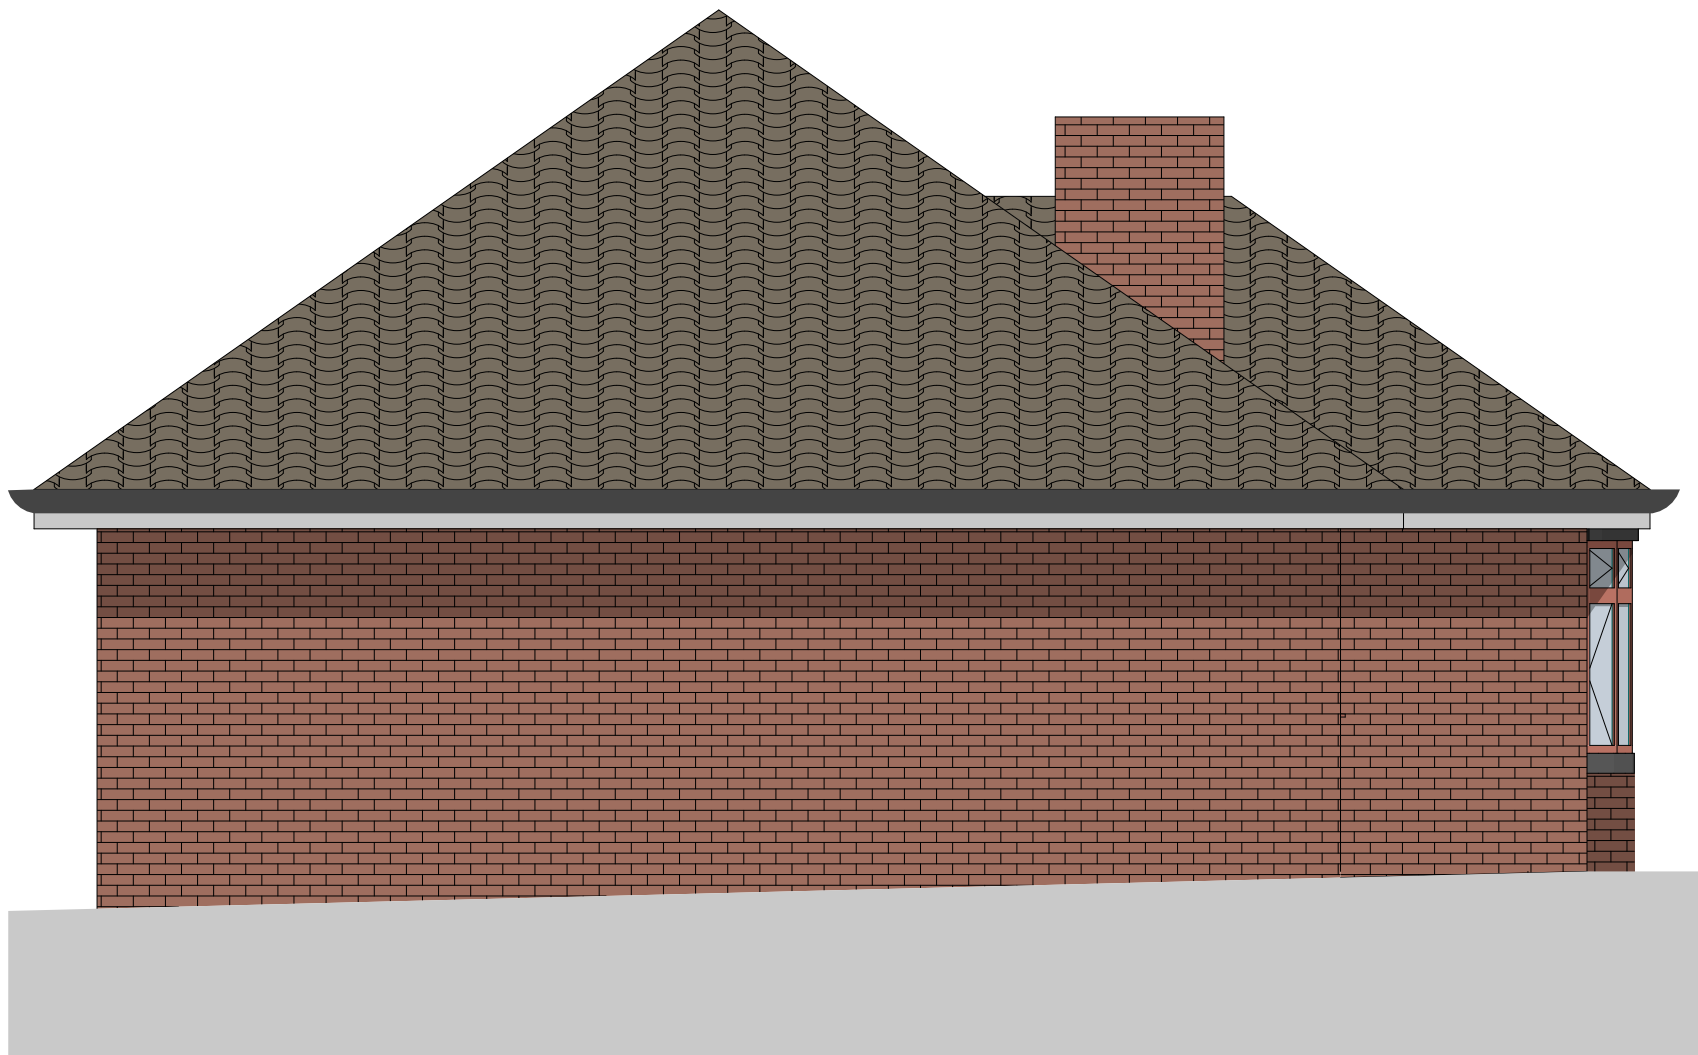

SOUTH ELEVATION
SCALE 1:50

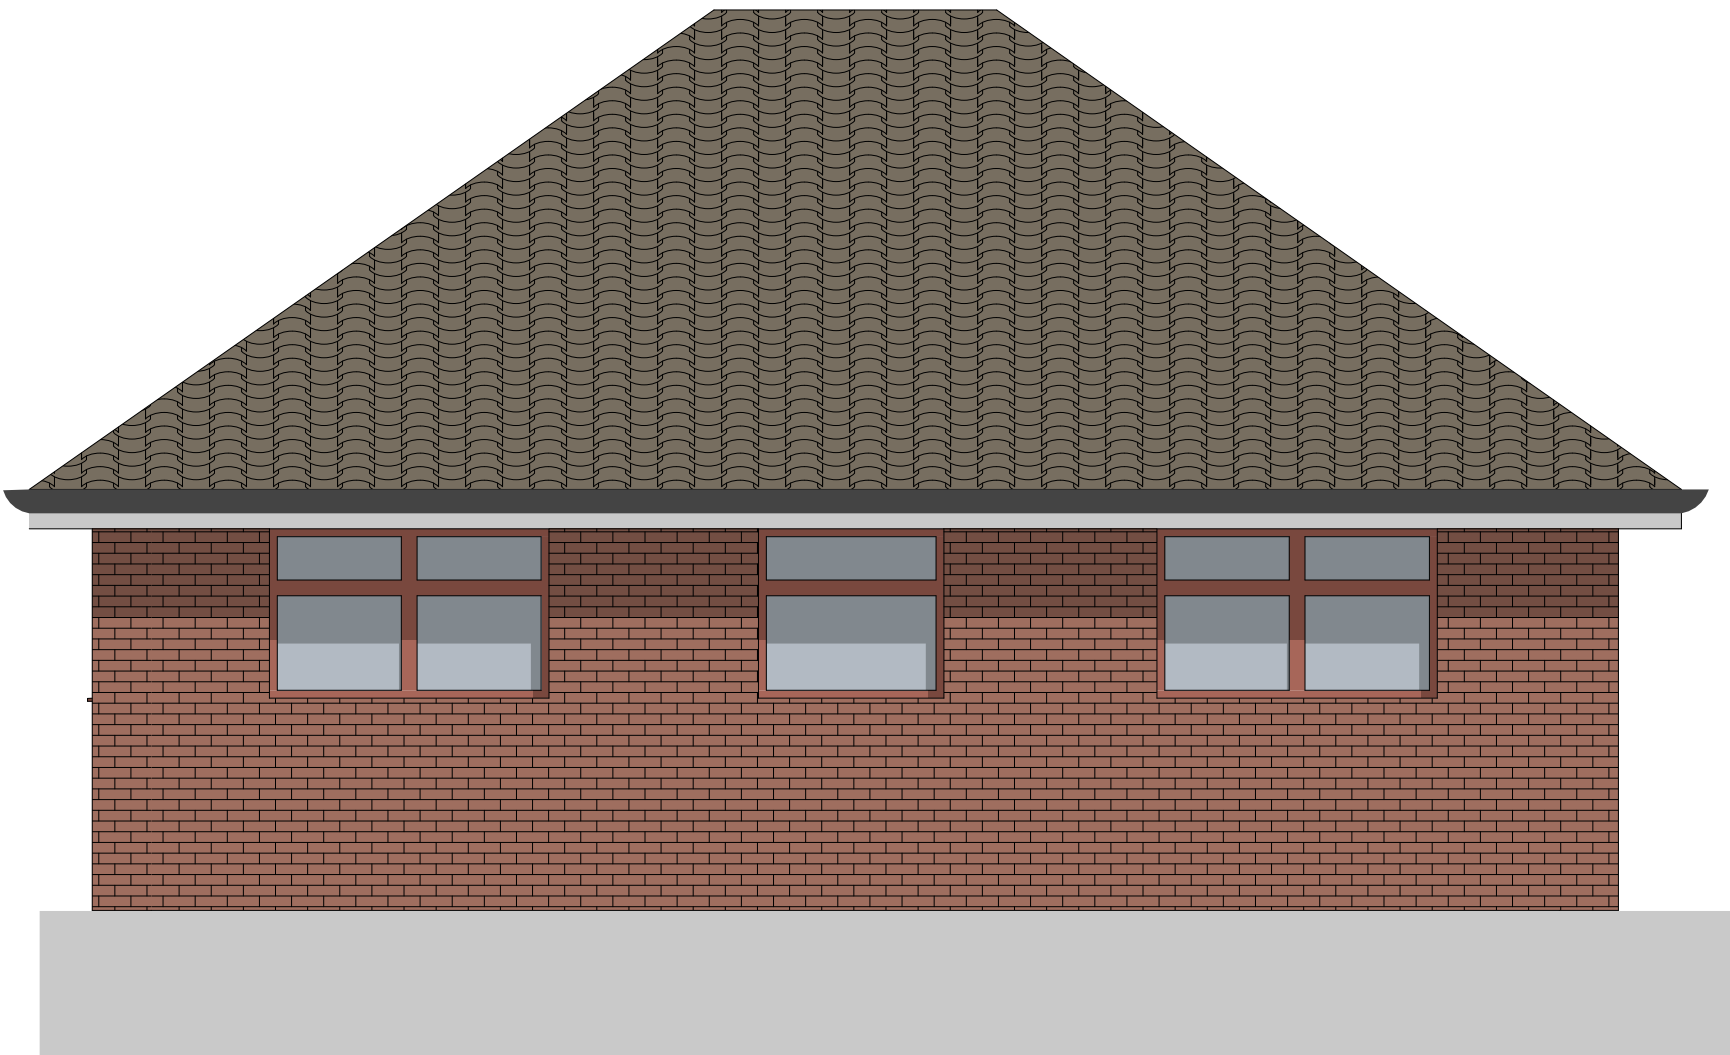


WEST ELEVATION
SCALE 1:50

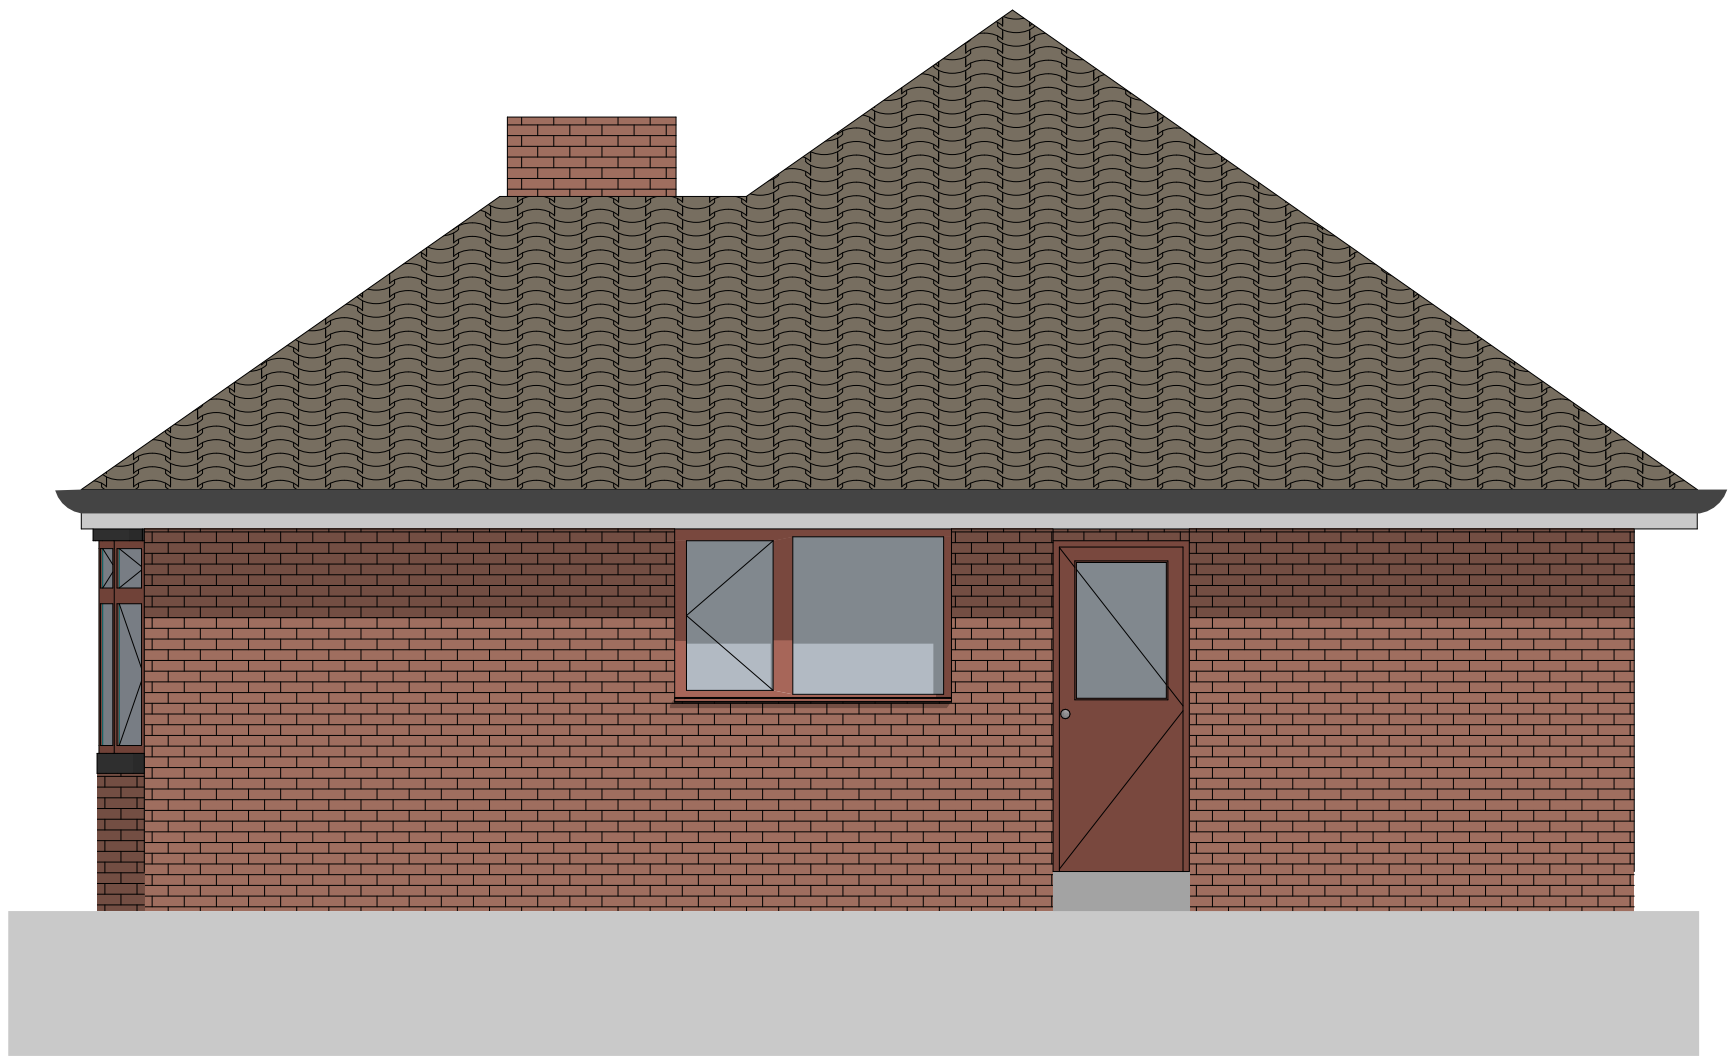

NORTH ELEVATION
SCALE 1:50



EAST ELEVATION
SCALE 1:50

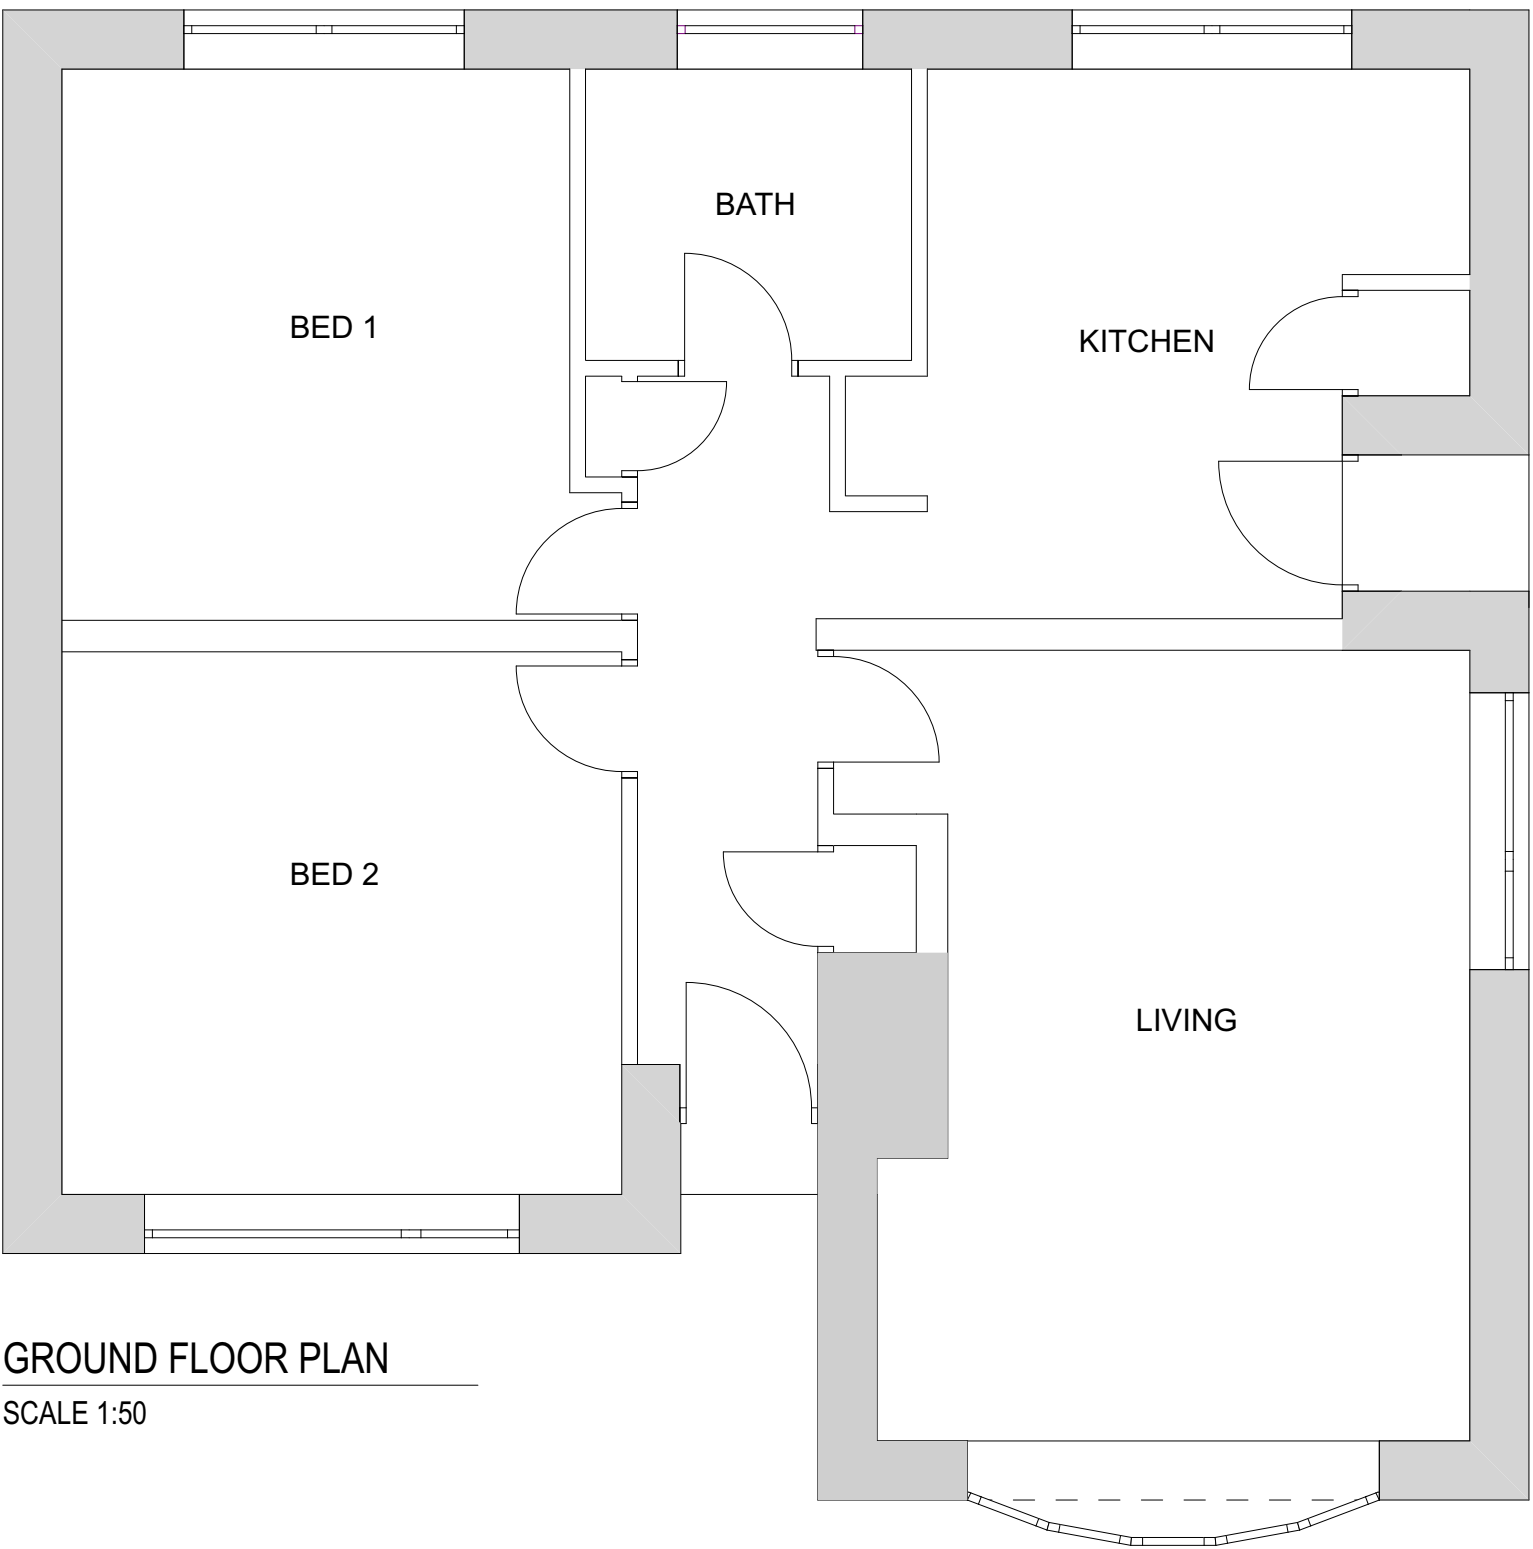

GROUND FLOOR PLAN
SCALE 1:50